



- Legend**
- Planning Application Site Boundary (2.25Ha)
 - Proposed Landfill Capping Boundary (1.34Ha)
 - Existing Watercourse
 - Sub Surface Contour Drain
 - Combined Sub Surface/French Drain
 - Intermediate Inspection Chamber
 - Outfall Chamber

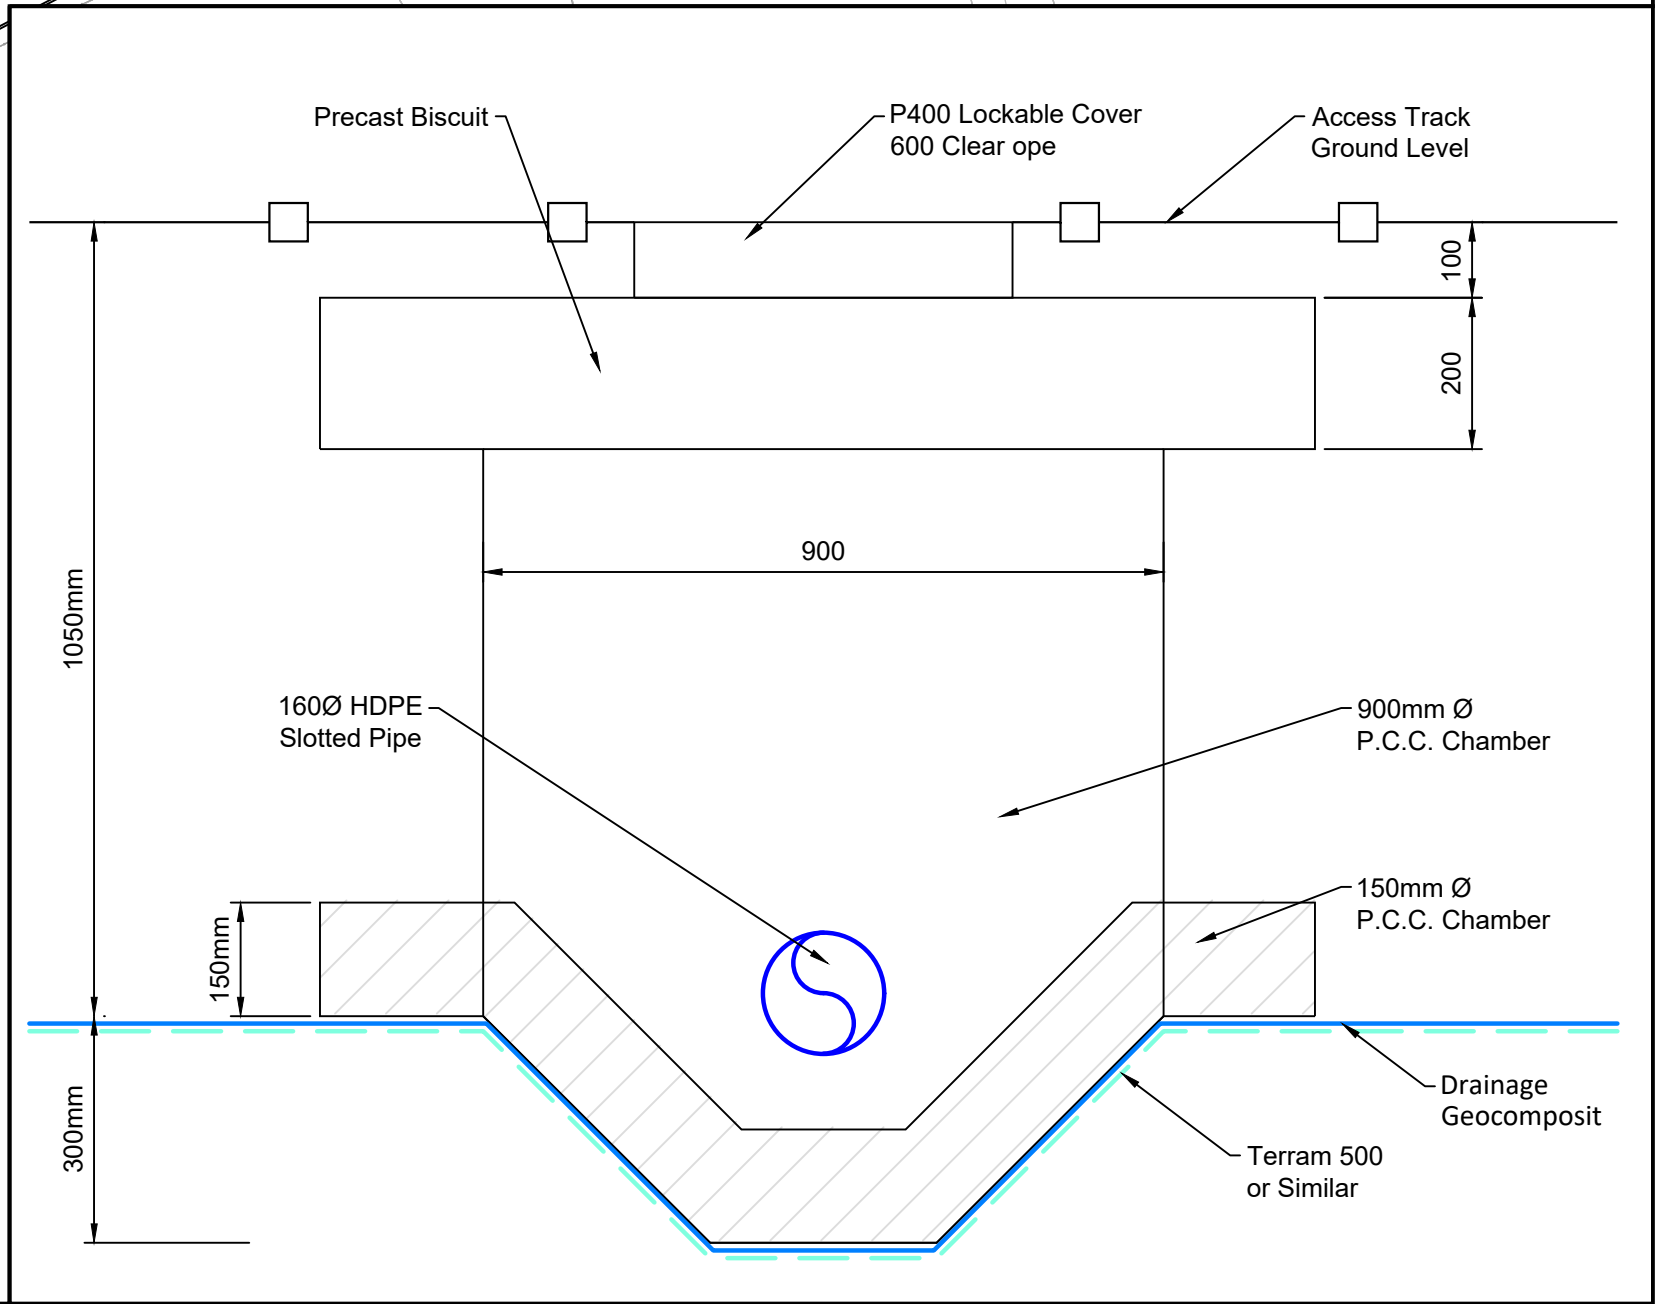

DRAINAGE PLAN
Scale 1:500

TYPICAL MANHOLE DETAIL
Scale 1:10

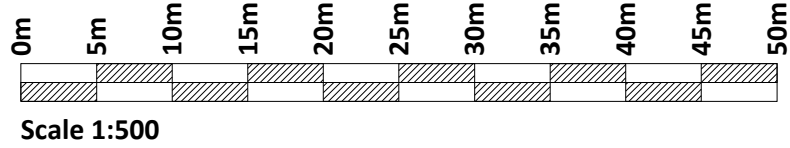

If Applicable : Ordnance Survey Ireland Licence No. CYAL50221678 © Ordnance Survey Ireland and Government of Ireland

Rev.	Description	App By	Date
A	ISSUE FOR PLANNING	JON	23.10.23

PROJECT	CLIENT		
KILLYCARD HISTORIC LANDFILL	MONAGHAN COUNTY COUNCIL		
SHEET	PROPOSED SURFACE AND SUB-SURFACE DRAINAGE	Date 23.10.23 Drawn by NS Checked by BF	Project number P22-071 Drawing Number P22-071-0500-0001 Scale (@ A1-) 1:500 Rev A