



- Description:**
- Raised metal planter edging with integrated benches.
- Supplier:**
- Logic Bespoke [www.logic-bespoke.com]
- Model:**
- 'Stapel' raised planter edging (600mm height ) , using Velox foundation-free fixing system.
- Seating:** Integrated 'Squared' seating by Velox
- Dimensions:** \_Varies refer to GA's
- Materials:**
- Planter edging: Mild Steel
- Finish:**
- Planter edging: Galvanised and powder coated [COLOUR TBC]
- Form:**
- Shadow gap to base of edging.
  - Stuctural support fins to be included at appropriate centers to support planter.

- Shop Drawings:**
- These drawings represent design intent. All metalwork should be prefabricated off site. Shop drawings to be provided for landscape architect approval prior to order and fabrication. Shop drawings must verify structural viability of design.

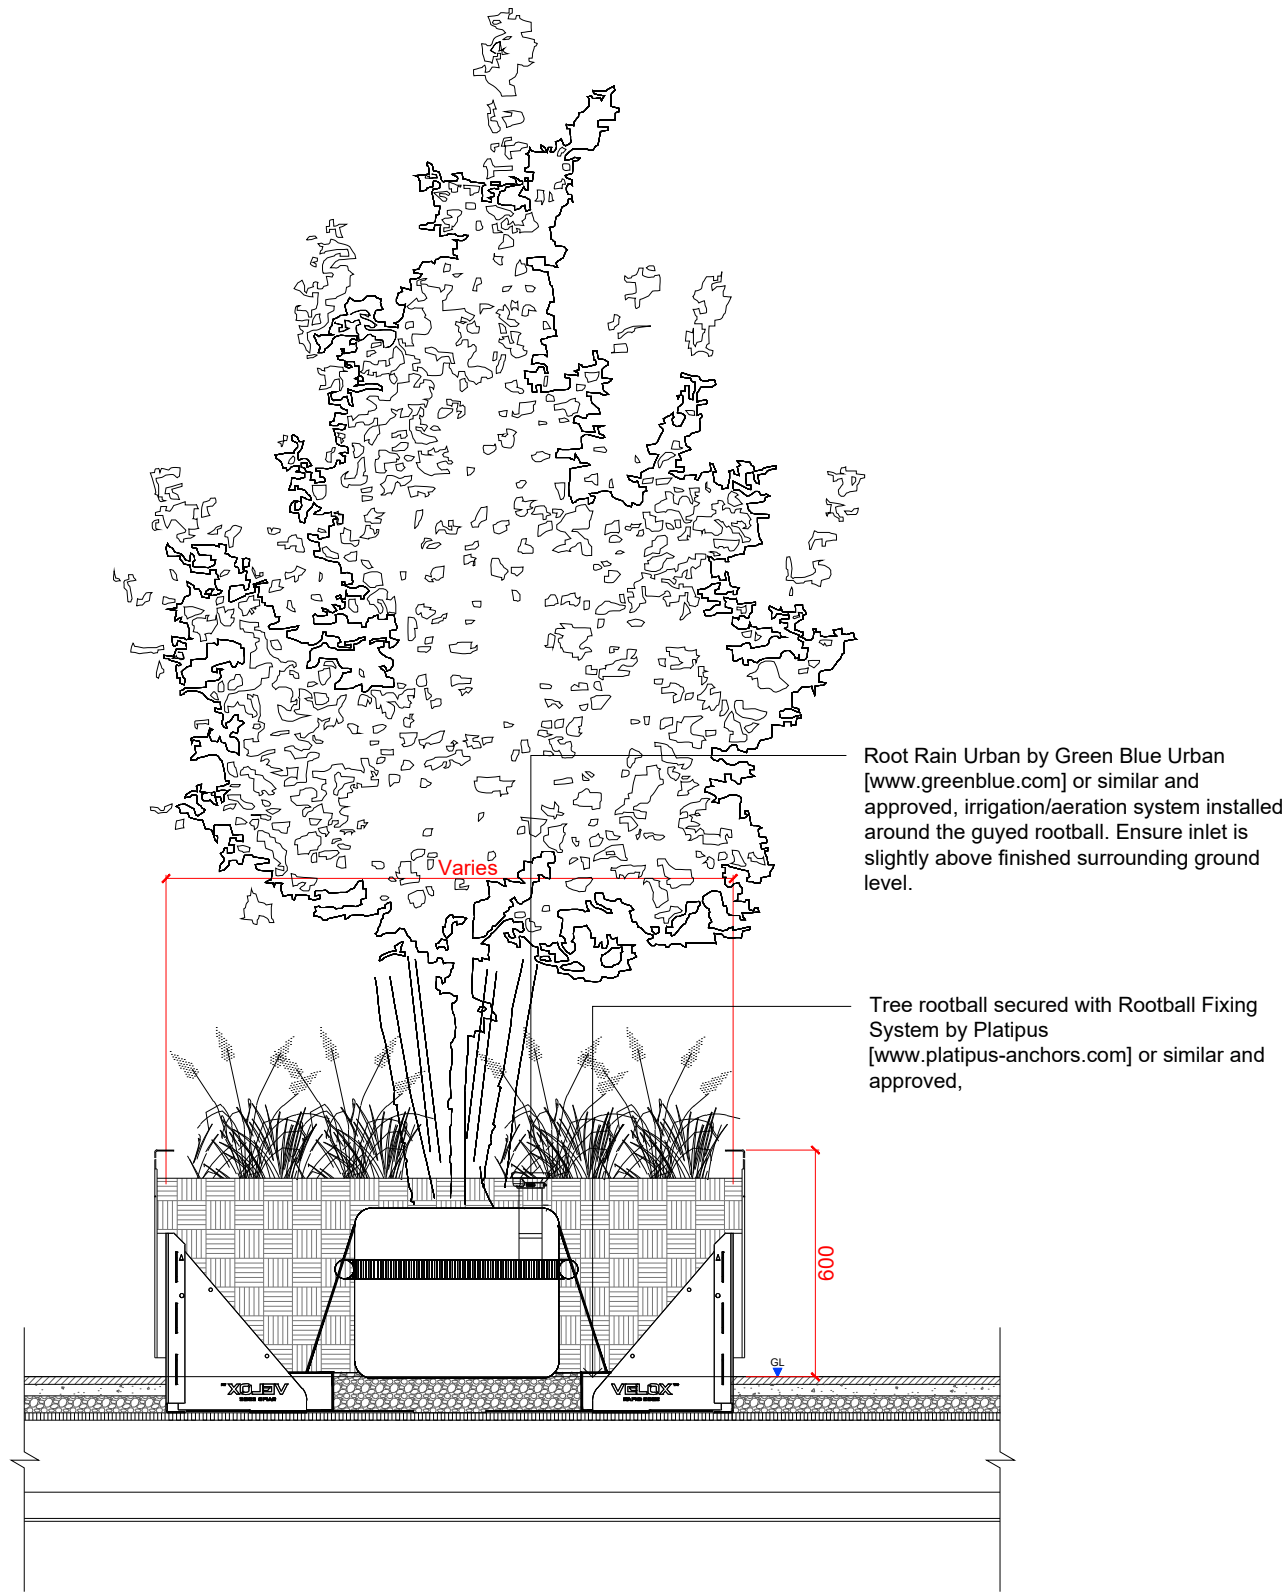

Typical section tree planting

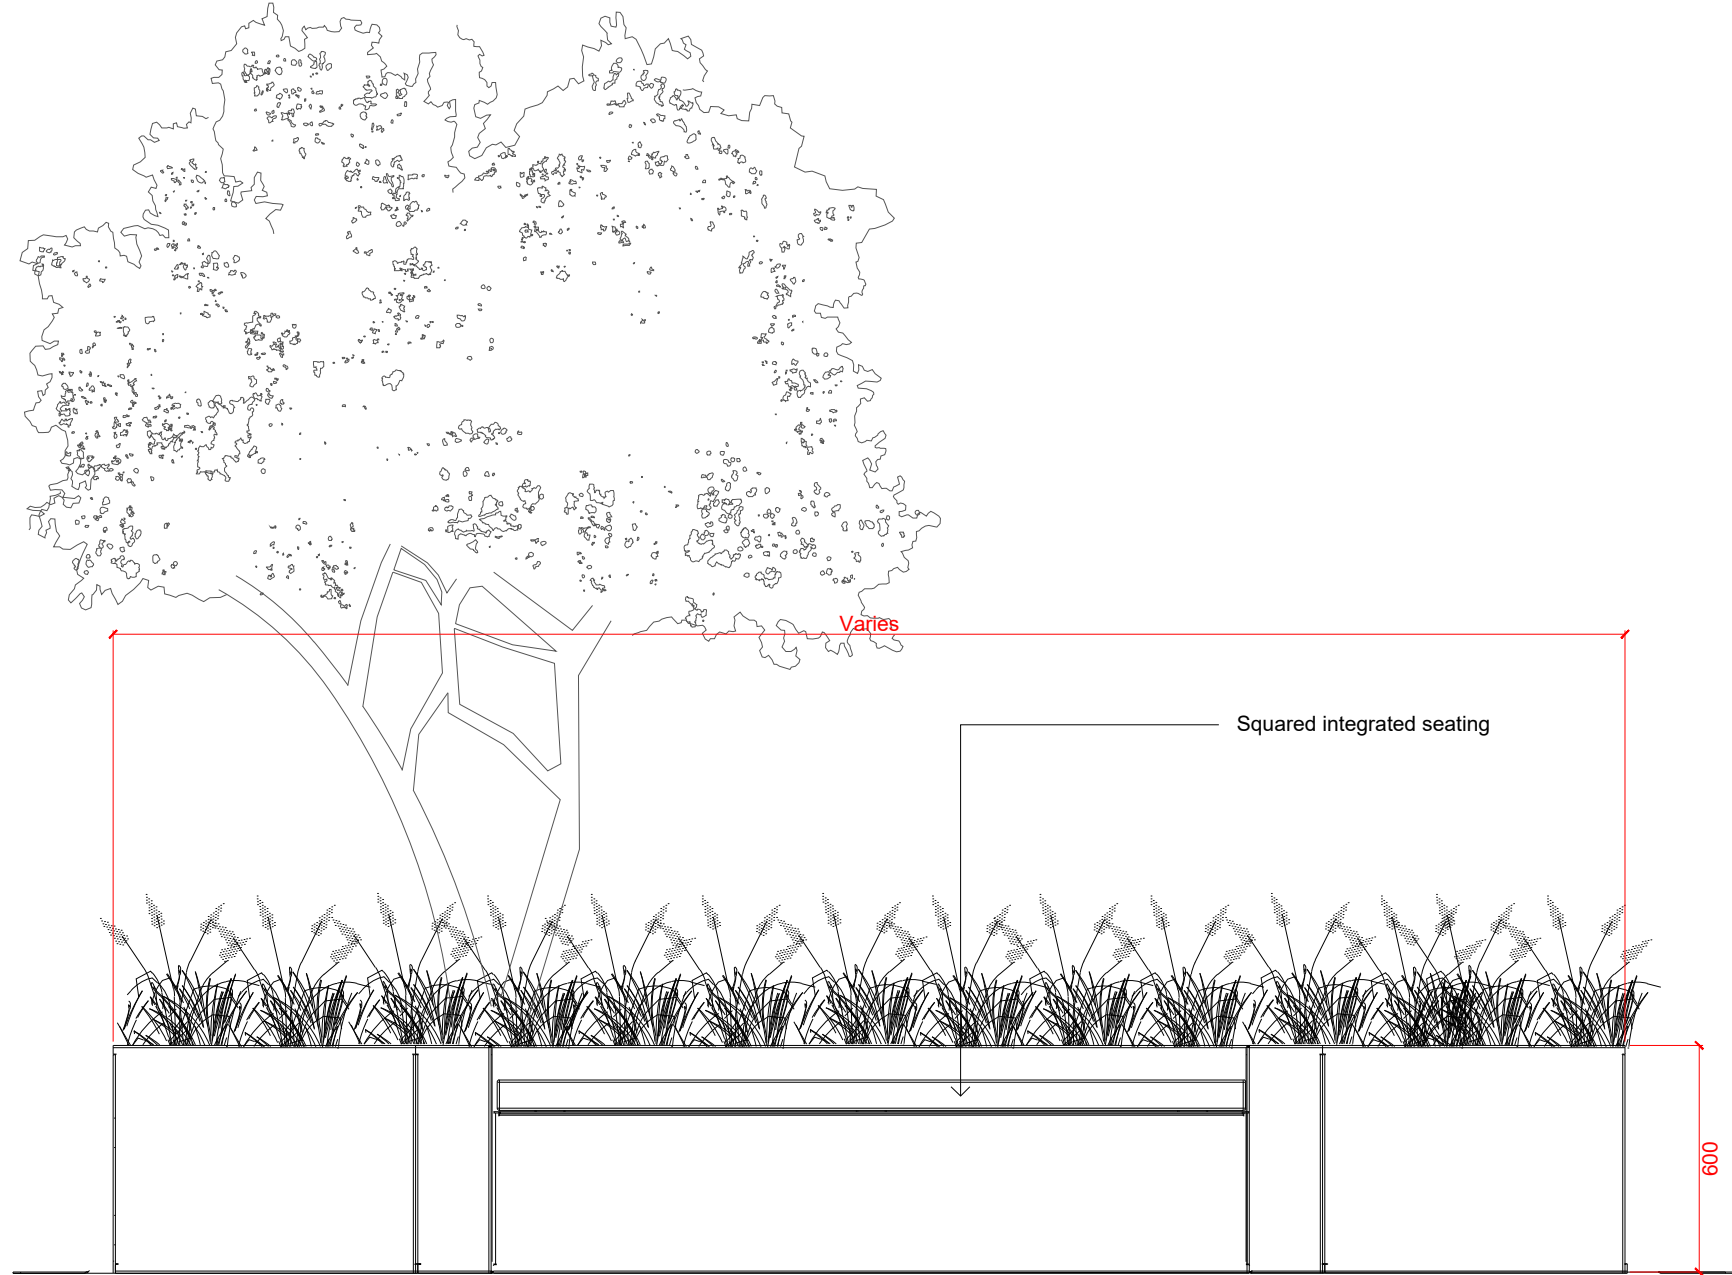

Typical planter elevation with squared integrated seating

**F1&F2 Raised Planter**

Scale: 1:20

- Supplier:** Public Spaces or Equal approved  
Unit 1a Southern Cross Business Park  
Bray, Wicklow, Ireland
- Tel:** +353 1 2864995/6  
**Free UK. No.:** 0808 1011590  
**Email:** sales@publicspaces.eu  
**Product:** DAE Montseny double bench (or equal approved)  
**Dimensions:** 1500mm wide x 575mm deep x 830mm high
- Materials:** FSC® Certified Tropical Wood and oil-treated.  
Cast aluminium oven-coated in Forge Black.  
Fastening screws made of stainless steel.
- Slats:** EFSC® Certified Tropical Wood.  
Finger jointed according to EN 408.  
Size: 90mm x 30mm slats  
One-coat oil finish
- Frame:** Steel  
**Finish:** Frame Powder coated Graphite grey, RAL7024  
**Fixing:** Anchored to ground with blind anchor bolts.  
Fixing to manufacturer's specification.



Example


- Supplier:** Public Spaces or Equal approved  
Unit 1a Southern Cross Business Park  
Bray, Wicklow, Ireland
- Tel:** +353 1 2864995/6  
**Free UK. No.:** 0808 1011590  
**Email:** sales@publicspaces.eu  
**Product:** DAE Montseny chair (or equal approved)  
**Dimensions:** 600mm wide x 575mm deep x 830mm high
- Materials:** FSC® Certified Tropical Wood and oil-treated  
Cast aluminium oven-coated in Forge Black  
Fastening screws made of stainless steel.  
EFSC® Certified Tropical Wood.  
Finger jointed according to EN 408.  
Size: 90mm x 30mm slats  
One-coat oil finish
- Frame:** Steel  
**Finish:** Frame Powder coated Graphite grey, RAL 7024  
**Fixing:** Anchored to ground with blind anchor bolts.Fixing to manufacturer's specification.
- Foundation:** Refer to manufacturer's specification.




Example

- Material:** 316 stainless steel  
**Finish:** Non-directional Satin polished finish  
**Unit size:** 750mm wide x 750mm tall.  
**Fixing:** Refer to engineer's information.  
**Build up:** Refer to engineer's information.  
**Sample:** 1no.

- Note:**
1. Paving to be core cut to accept stand.
  2. Tapping rail and contrasting strips to be included.

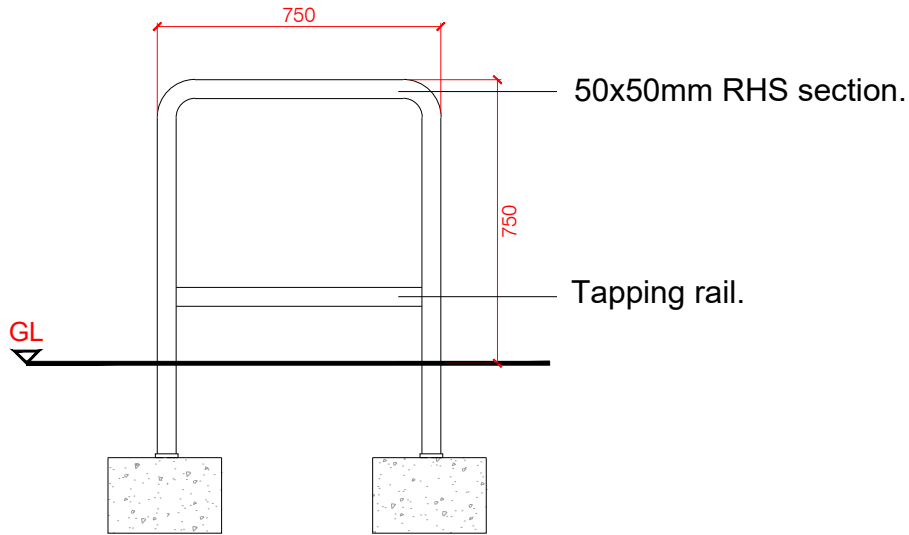


F5:Front elevation

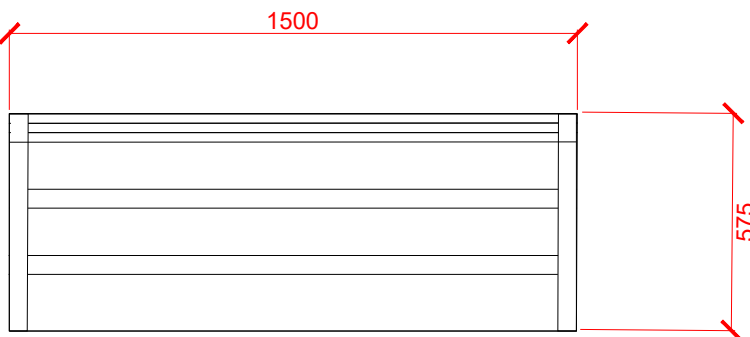

**F3 Linear Bench**

Scale: 1:20

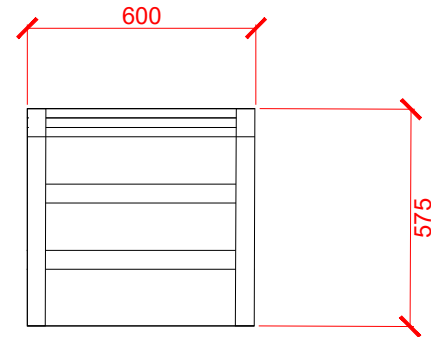

**F4 F2 Individual Seats**

Scale: 1:20

**F5 F5 Cycle Stand**

Scale: 1:20

- NOTES**
1. This drawing is to be read in conjunction with all other drawings and specifications.
  2. Do not scale off this drawing. Written dimensions to be taken only.
  3. Any discrepancies found between this drawing and other drawings and specifications in the construction documents must be referred to the Landscape Architect prior to work commencing.
  4. This drawing must not be copied in whole or in part without prior written consent of Optimised Environments Ltd.
  5. Survey information is based upon aspect surveyors Topographical as Survey.

**KEY PLAN**

02	Issued for planning	nt	29.01.25
01	Issued for planning	nt	29.11.24
-	First Issue - Issued for information	nt	09.08.24
Issue	Revision	Initial	Date

**open**  
optimised environments

optimised environments ltd  
EDINBURGH 2nd Floor | Quatermile Two | 2 Lister Square | Edinburgh | EH3 9QL  
t 0131 221 5920 w optimisedenvironments.com  
LONDON Unit 6 | 36-42 New Inn Yard | London | EC2A 3EY  
t 0203 994 4022 | w optimisedenvironments.com  
MANCHESTER 13 Swan Street | Manchester | M4 5JZ  
t 0161 696 7500 | w optimisedenvironments.com  
Optimised Environments Ltd. Registered in Scotland SC20885  
Registered Address: Quatermile Two | Quatermile Two | 2 Lister Square | Edinburgh | EH3 9QL

Client  
**Monaghan County Council**

Project  
**Dublin Street North**  
**Monaghan**

Drawing Title  
**DETAILS**  
**FURNITURE**

Scale Bar  
0.2m 0.4m 0.6m 0.8m 1.0m

Scale: **1:20@A1** Date: **AUGUST 2024**  
By: **bs** Status: **PLANNING**  
Checked: **nt** Approved: **bp**

Drawing Number  
**DBL-OPE-ZZ-XX-DR-L-902103** Rev  
**02**

Computer File: P:\2022\221769\_Dublin St NewCAD\AUTOCAD\SHEETS