
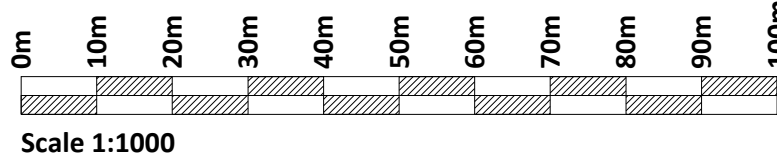


- Legend
- Planning Application Site Boundary (3.75Ha)
 - Proposed Landfill Capping Boundary (2.47Ha)
 - Proposed Stock Proof Fence
 - Proposed Access Gate
 - Proposed Temporary Contractor Compound
 - Proposed Silt Fence

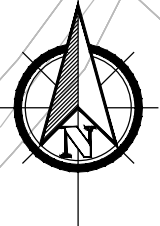

If Applicable : Ordnance Survey Ireland Licence No. CYAL50221678 © Ordnance Survey Ireland and Government of Ireland

PROPOSED SITE LAYOUT
Scale 1:1000

Rev.	Description	App By	Date
A	ISSUE FOR PLANNING APPLICATION	JON	13.03.23

PROJECT	CLIENT		
KILLYCRONAGHAN HISTORIC LANDFILL	MONAGHAN COUNTY COUNCIL		
SHEET	Date 13.03.23	Project number P22-071	Scale (@ A1-) 1:1000
PROPOSED SITE LAYOUT	Drawn by SK	Drawing Number P22-071-1100-0008	Rev A
	Checked by CJC		