


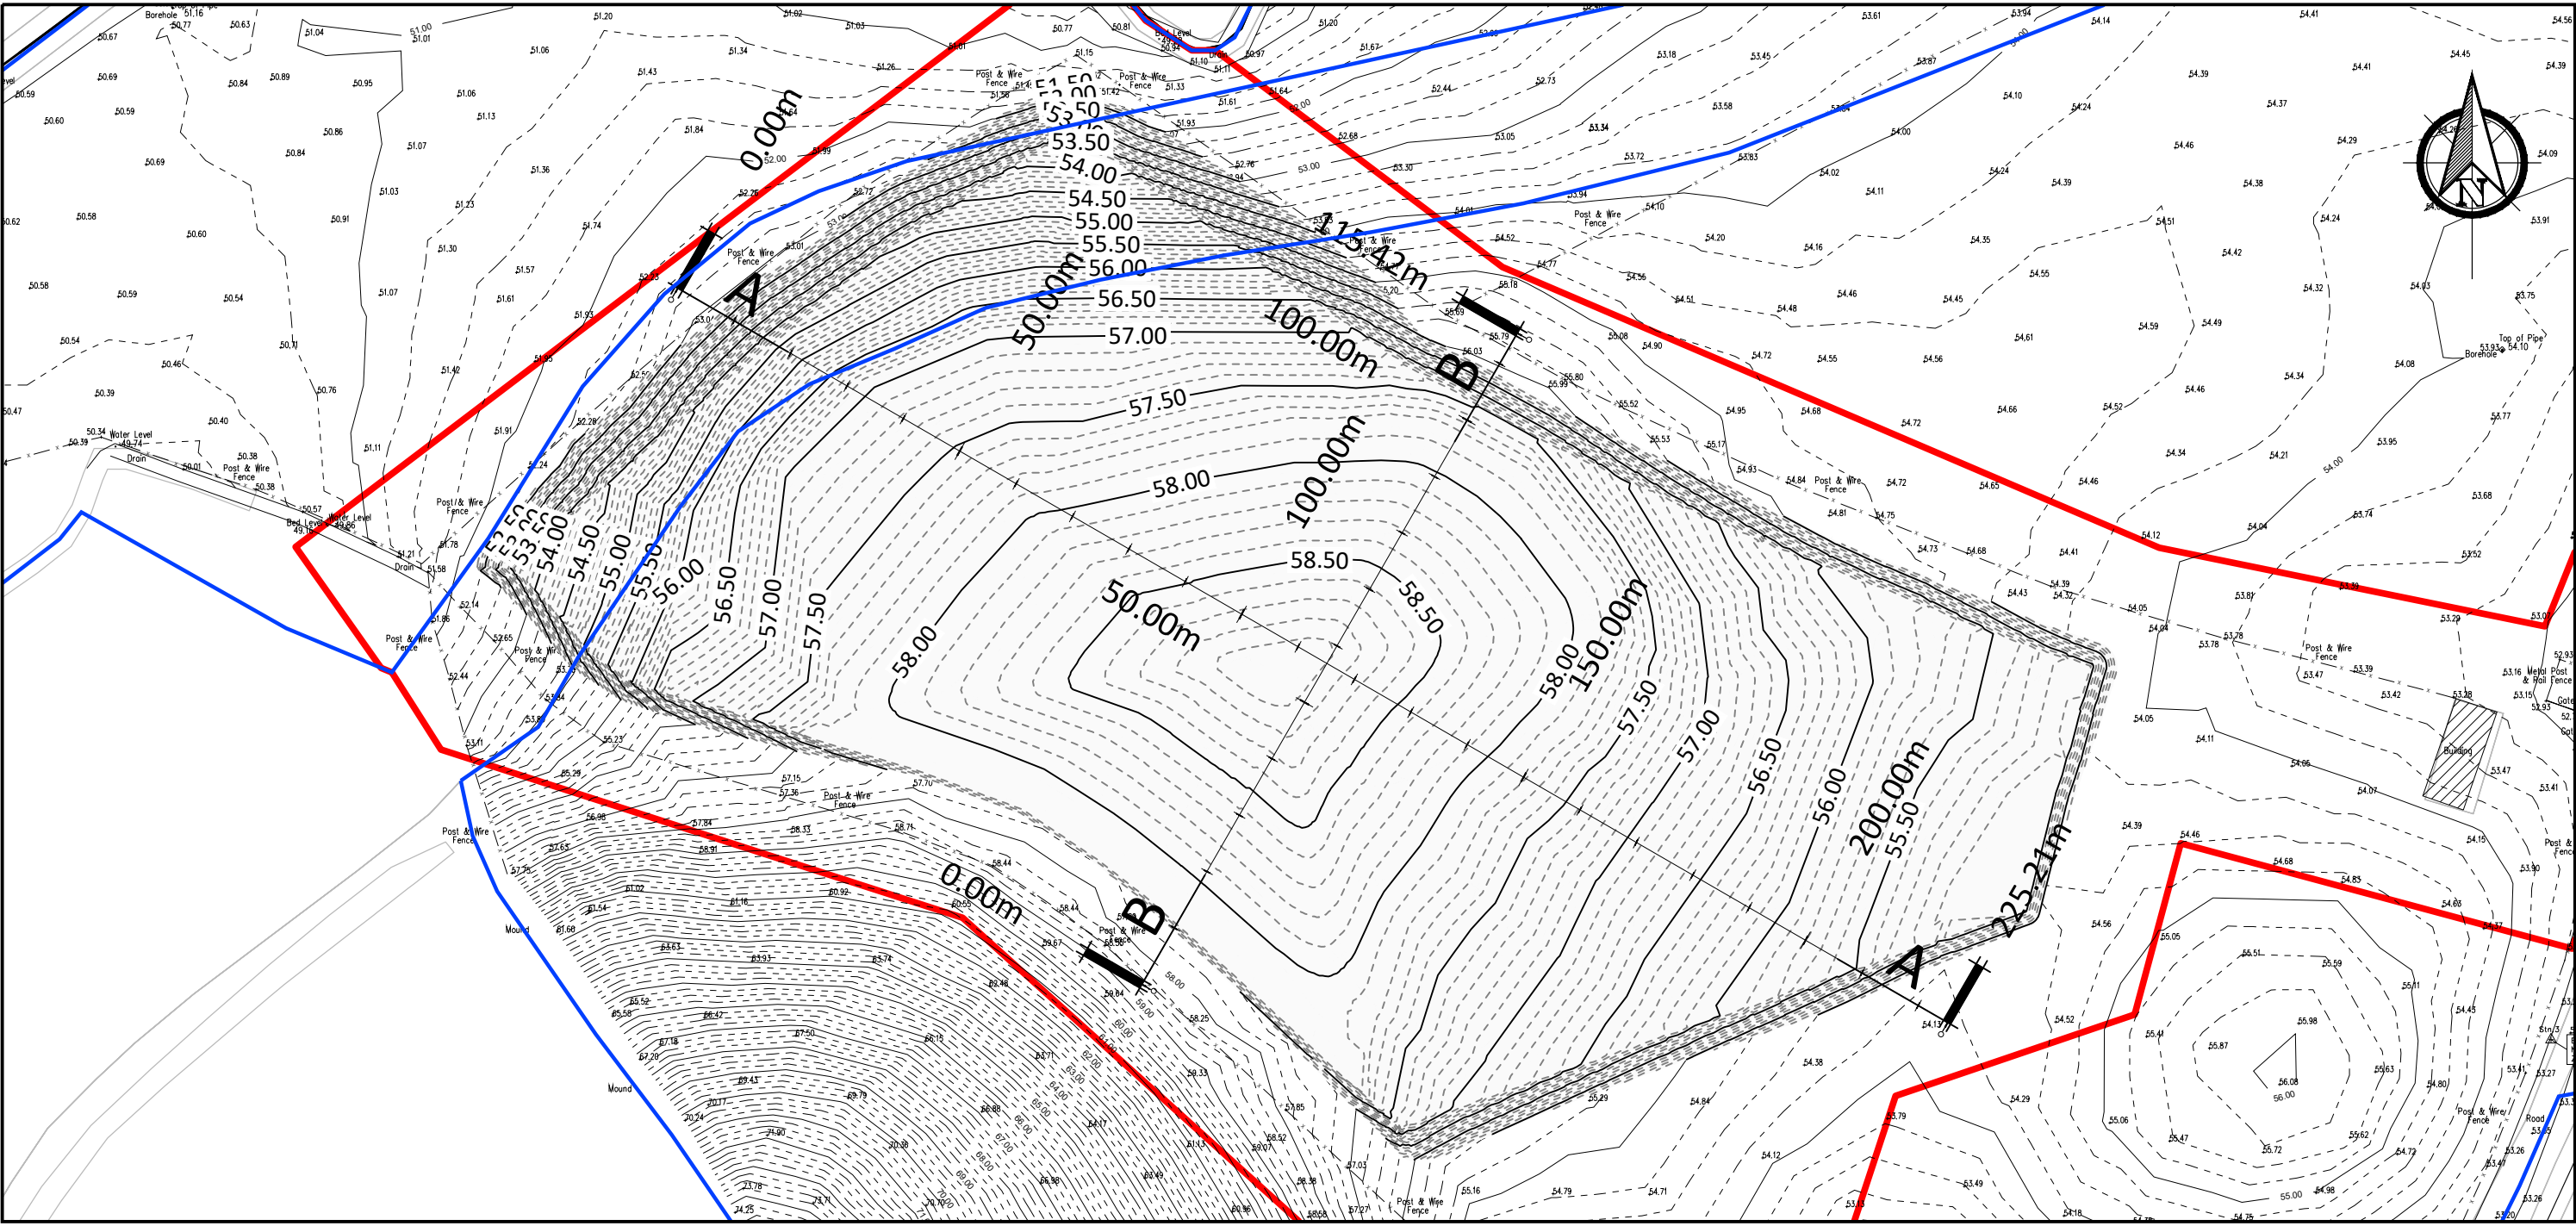


- Legend**
- Planning Application Site Boundary (3.75Ha)
 - Existing Ground Contour
 - Proposed Capping Level Major Contour
 - Proposed Capping Level Minor Contour

PLAN


Scale 1:1000

- Legend**
- Existing Ground Level
 - Proposed Capping Level
 - Proposed Restoration Level

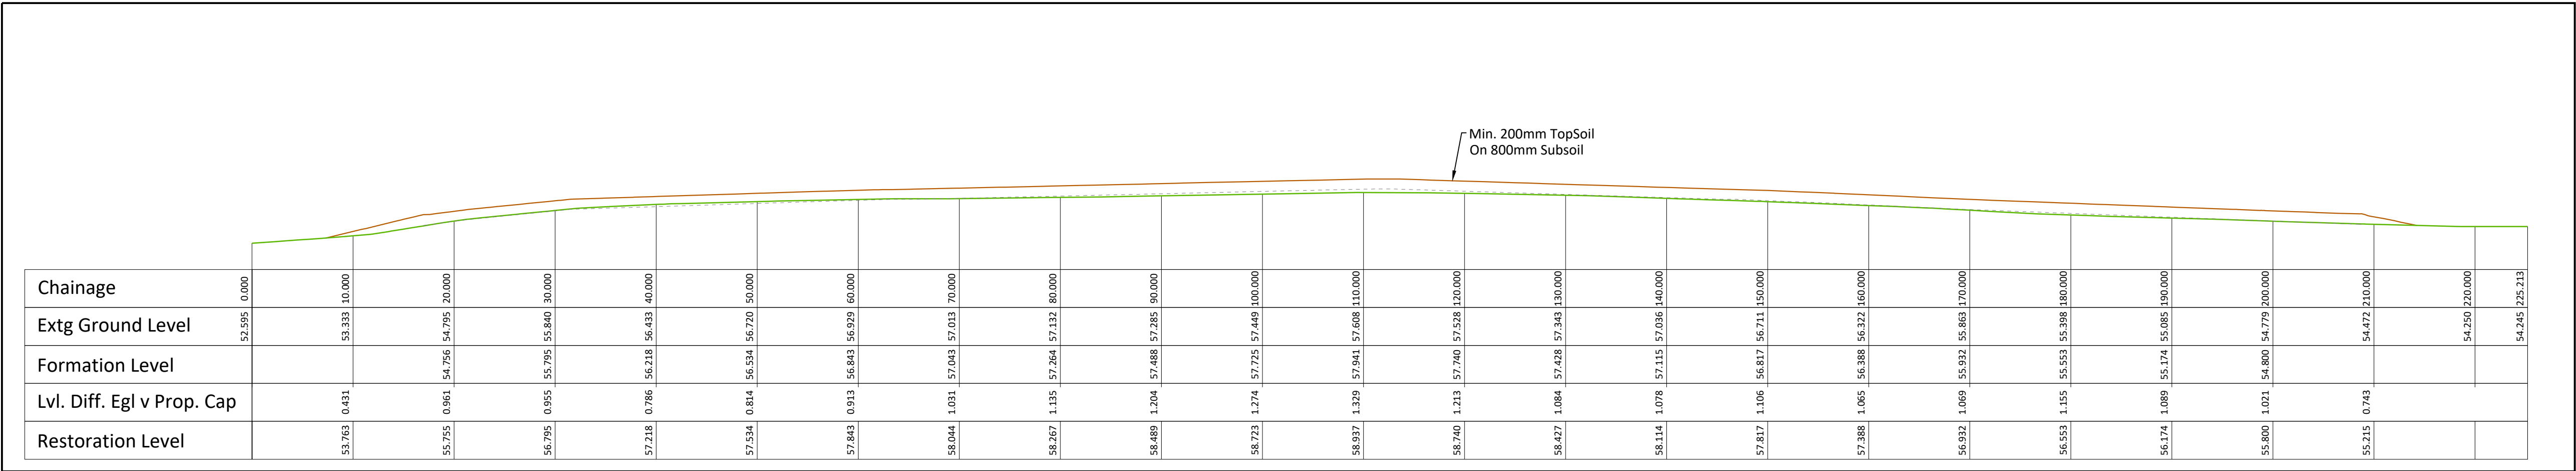


SECTION A-A

Scale 1:375

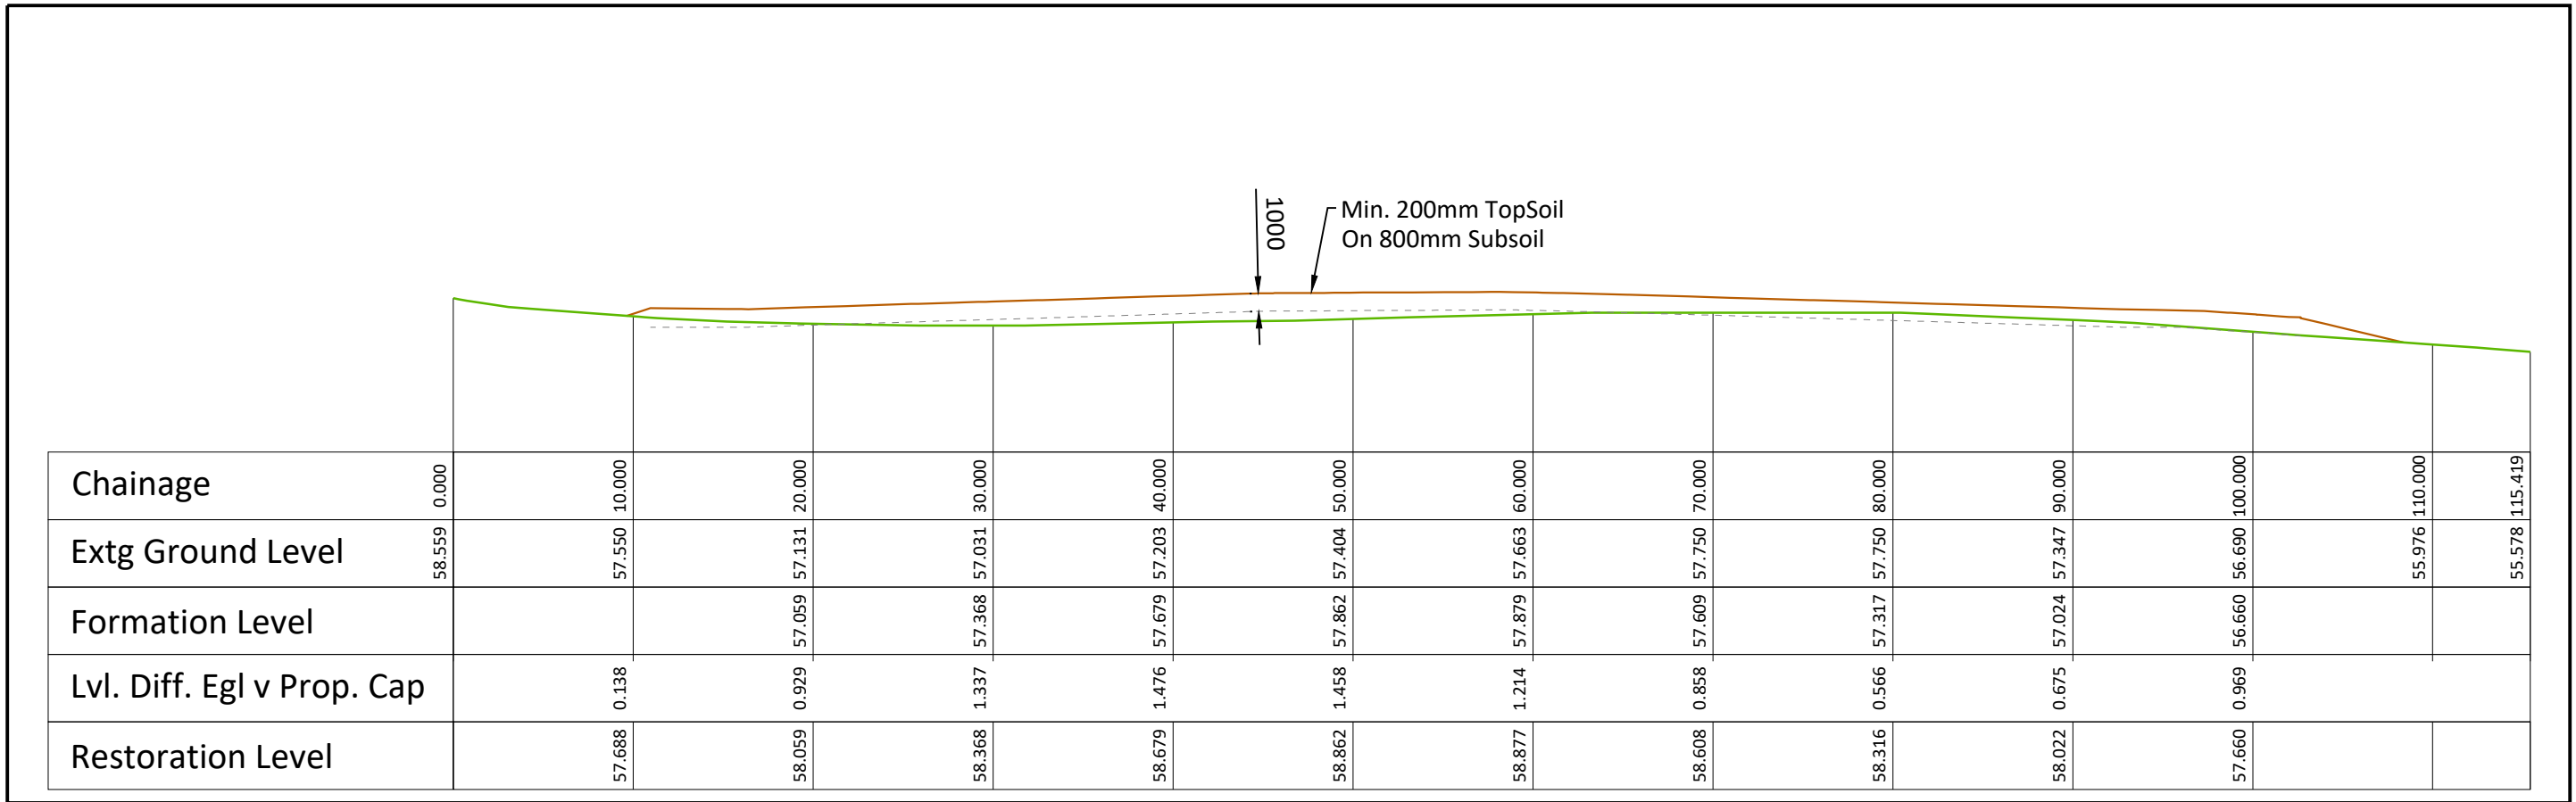

SECTION B-B

Scale 1:375

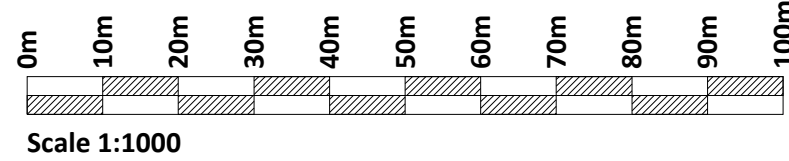

If Applicable : Ordnance Survey Ireland Licence No. CYAL50221678 © Ordnance Survey Ireland and Government of Ireland

Rev.	Description	App By	Date
A	ISSUE FOR PLANNING APPLICATION	JON	13.03.23

PROJECT	CLIENT		
KILLYCRONAGHAN HISTORIC LANDFILL	MONAGHAN COUNTY COUNCIL		
SHEET	Date	13.03.23	Project number
	Drawn by	SK	P22-071
	Checked by	CJC	Drawing Number
PROPOSED CUT / FILL SECTIONS		P22-071-1300-0004	
		Scale (@ A1-)	Rev
		1:1000	A