


**LANDFILL ANCHOR TRENCH & LEACHATE INTERCEPTOR DRAIN - 01**  
Scale 1:20

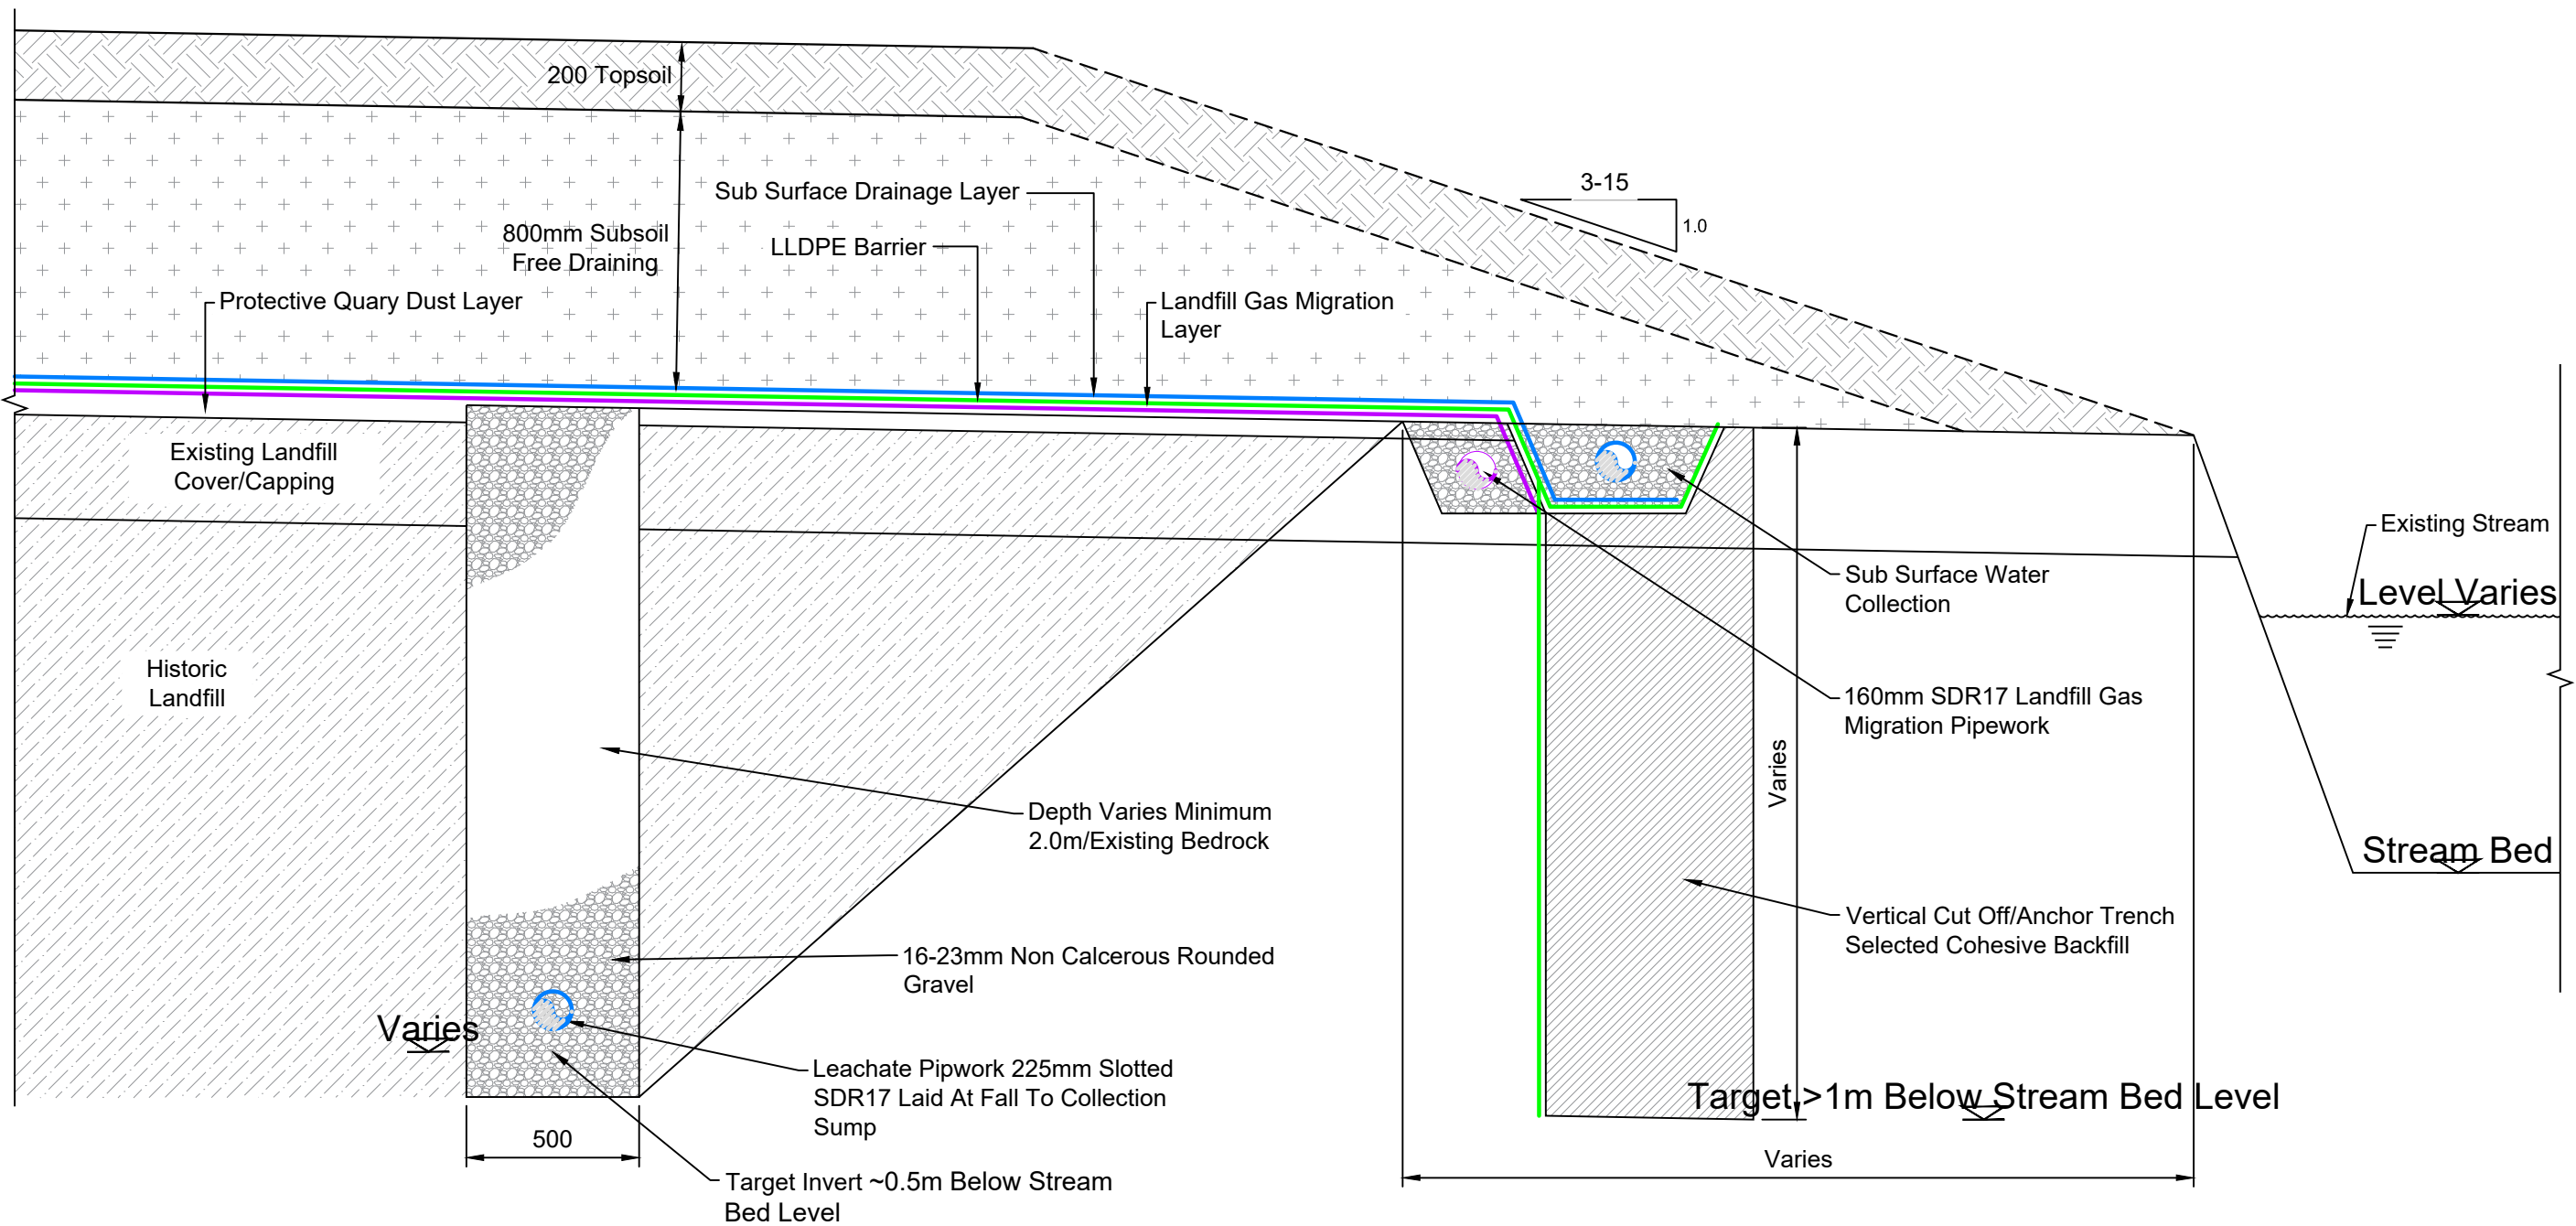

**LANDFILL ANCHOR TRENCH & LEACHATE INTERCEPTOR DRAIN - 02**  
Scale 1:20

If Applicable : Ordnance Survey Ireland Licence No. CYAL50221678 © Ordnance Survey Ireland and Government of Ireland

Rev.	Description	App By	Date
A	ISSUE FOR PLANNING	JON	23.10.23

PROJECT	CLIENT		
KILLYCARD HISTORIC LANDFILL	MONAGHAN COUNTY COUNCIL		
SHEET	Date 23.10.23	Project number P22-071	Scale (@ A1-) 1:20
DRAINAGE DETAILS- SHEET 2 OF 2	Drawn by NS	Drawing Number P22-071-0500-0003	Rev A
	Checked by BF		