




- Legend**
- Planning Application Site Boundary (2.25Ha)
  - Proposed Landfill Capping Boundary (1.34Ha)
  - Existing Ground Contour
  - Proposed Passive Landfill Gas Collection Pipework
  - Proposed Landfill Gas Venting Trench
  - Proposed Ventilation Stand Pipe

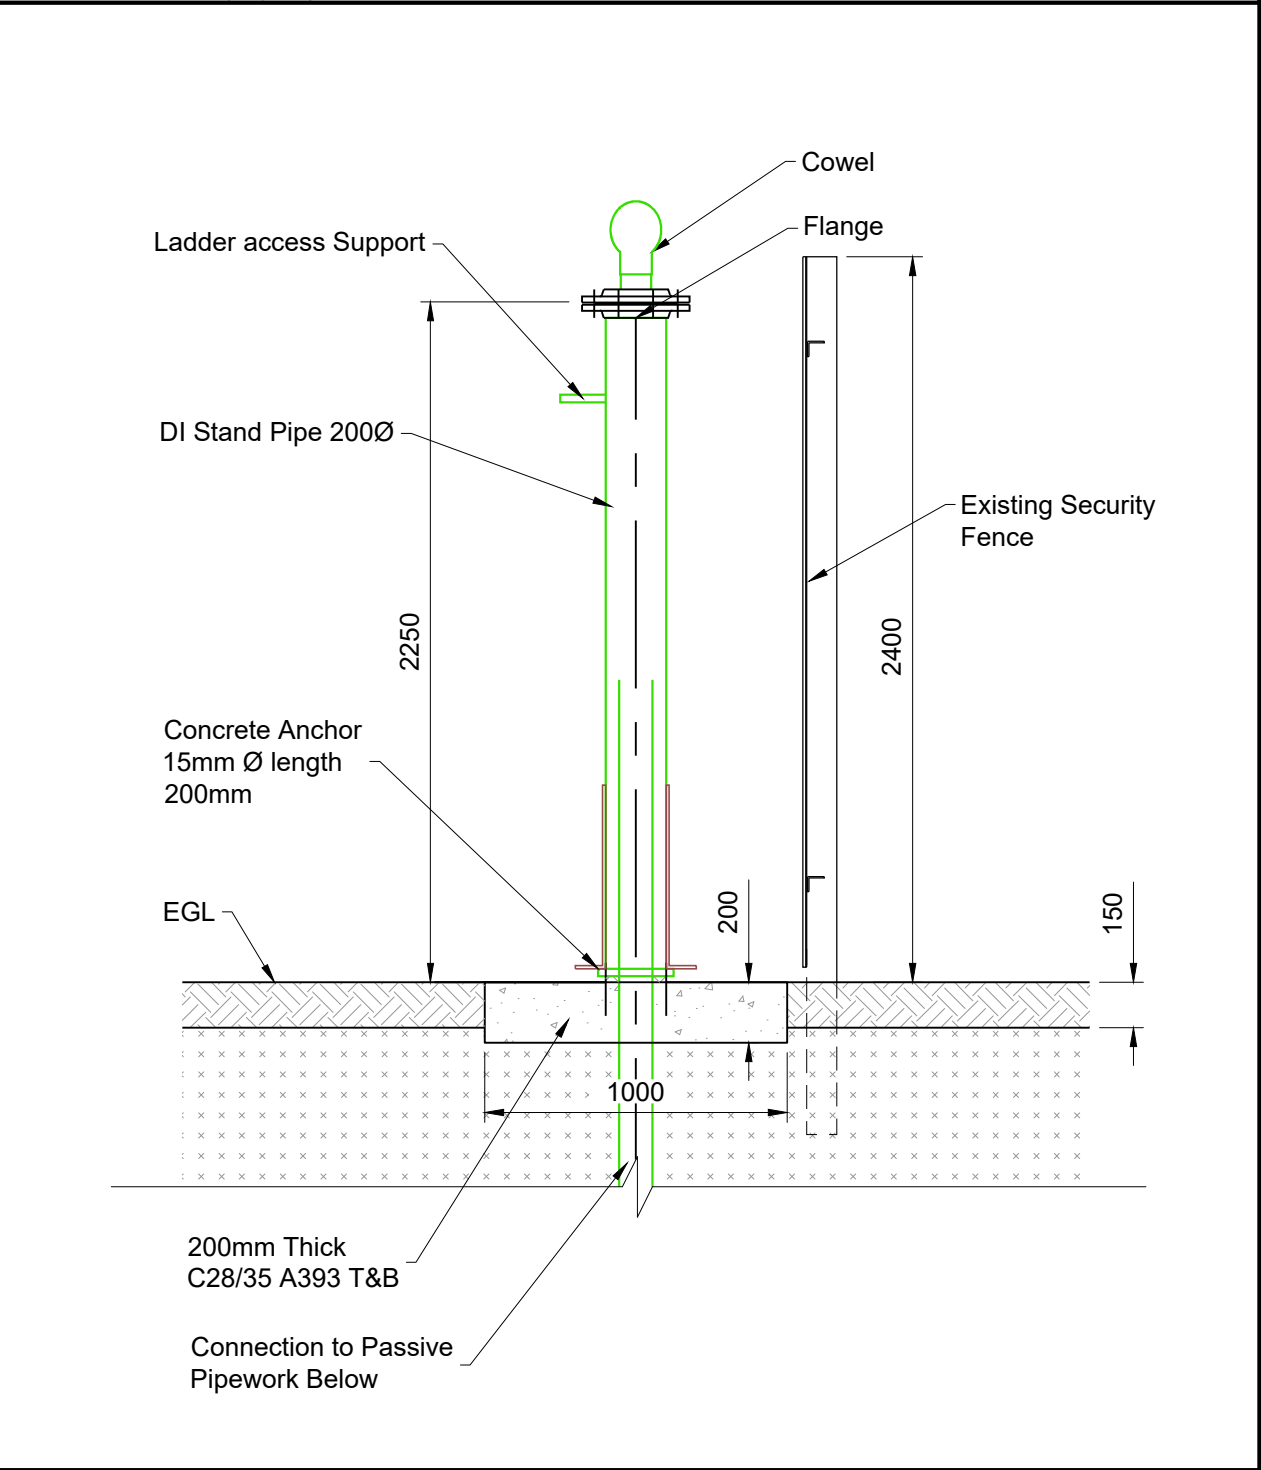


**PROPOSED UNDER LINER GAS COLLECTION**

Scale 1:500

**PASSIVE LANDFILL GAS VENTILATION STAND PIPE  
TYPICAL DETAIL**

Scale 1:25

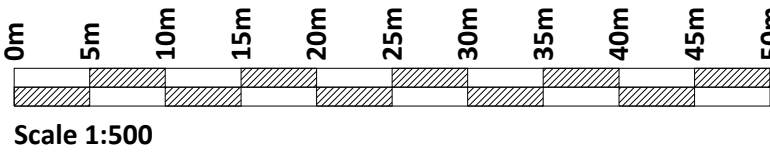

If Applicable : Ordnance Survey Ireland Licence No. CYAL50221678 © Ordnance Survey Ireland and Government of Ireland

Rev.	Description	App By	Date
A	ISSUE FOR PLANNING	JON	23.10.23

PROJECT	CLIENT		
KILLYCARD HISTORIC LANDFILL	MONAGHAN COUNTY COUNCIL		
SHEET	PROPOSED UNDER LINER GAS COLLECTION	Date 23.10.23 Drawn by NS Checked by BF	Project number P22-071 Drawing Number P22-071-0700-0001 Scale (@ A1-) 1:500 Rev A