




Section 1
1:100 @A1



Section 2
1:100 @A1



Section 3
1:100 @A1

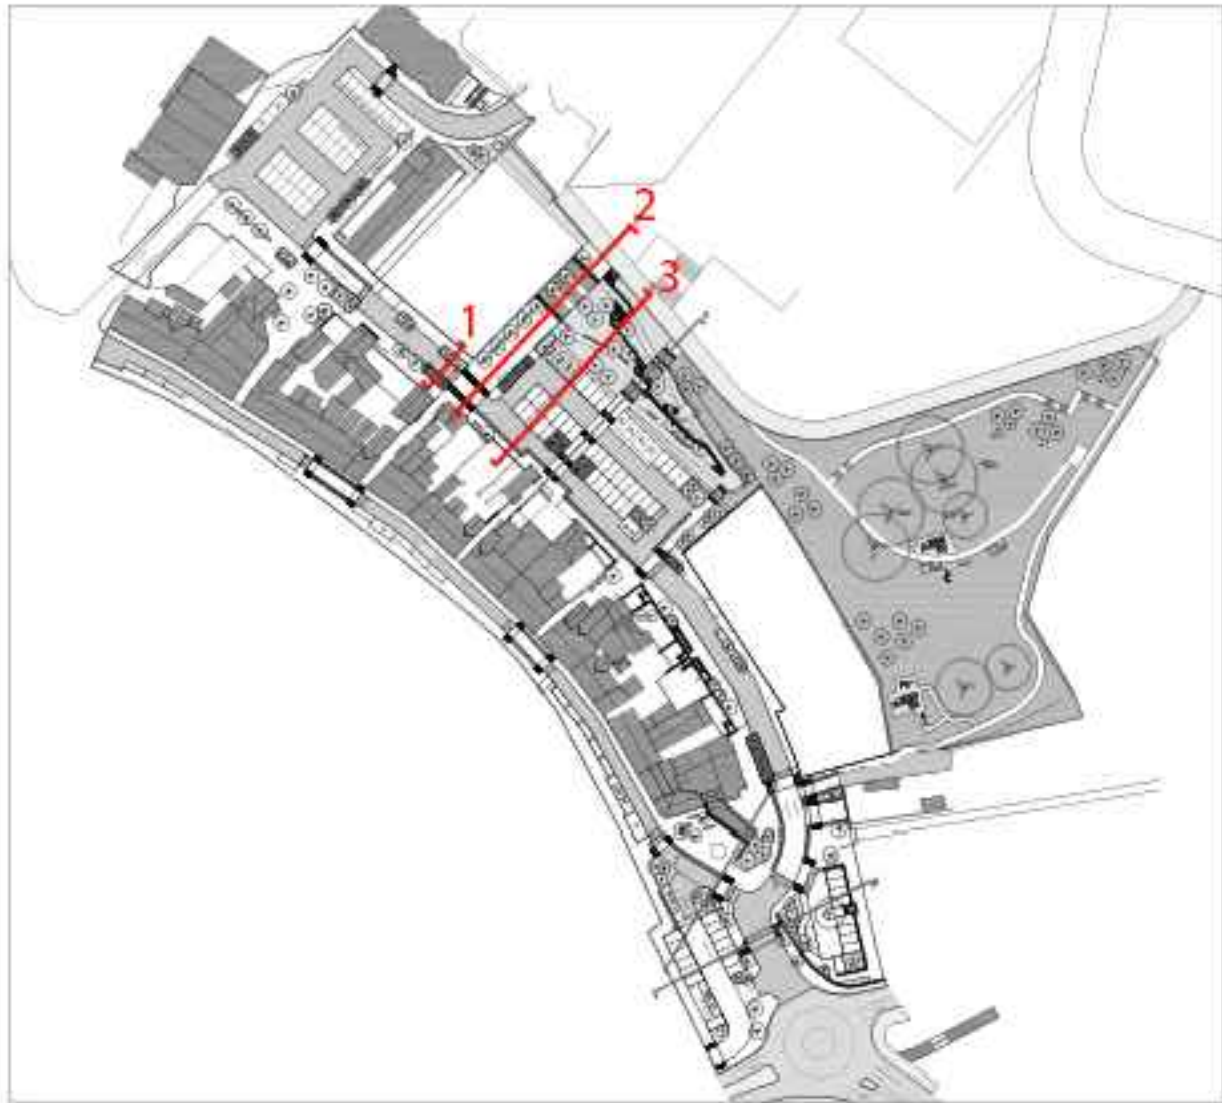

KEY PLAN
1:2000 @A1

NOTES

1. This drawing is to be read in conjunction with all other drawings and specifications.
2. Do not scale off this drawing. Written dimensions to be taken only.
3. Any discrepancies found between this drawing and other drawings and specifications in the construction documents must be referred to the Landscape Architect prior to work commencing.
4. This drawing must not be copied in whole or in part without prior written consent of Optimised Environments Ltd.

DRAWING INFORMATION BASED UPON

Emapsite: © Crown copyright and database rights 2019 Ordnance Survey 0100031673.

OS OpenData: Contains OS data © Crown copyright and database right (2019).

Google Earth: Please show the attribution statement shown on the Google map or image that you are using.

Topographical Survey: Please reference surveyor's survey.

CDM INFORMATION

1. -

KEY PLAN

03	Issued for Planning	nt	29.01.25
02	Issued for Planning	nt	29.11.24
01	Issued for information	nt	09.08.24
Issue	Revision	Initial	Date

open
optimised environments

optimised environments ltd
EDINBURGH 2nd Floor | Quartermile Two | 2 Lister Square | Edinburgh | EH3 9GL
T: 0131 221 1800 W: openoptimisedenvironments.com
LONDON Unit 6 | 36-42 New Inn Yard | Shoreditch | London | EC2A 3EY
T: 0203 984 4032 W: openoptimisedenvironments.com
MANCHESTER 86 Princess Street | Manchester | M1 6NG
T: 0161 696 7550 W: openoptimisedenvironments.com
Optimised Environments Ltd. Registered in Scotland. SC202066
Registered office: 2nd Floor, Quartermile Two, 2 Lister Square, Edinburgh | EH3 9GL

Client
Monaghan County Council

Project
Dublin Street North
Monaghan

Drawing Title
Illustrative Sections

Scale Bar	North
2m 4m 6m 8m 10m	
Scale: 1:100@A1	Date: AUGUST 2024
By: NT	Status: PLANNING
Checked: BP	Approved: BP

Drawing Number	Rev
DBL-OPE-00-XX-DR-L-901204	03

Computer File: P:\2022\221769_Dublin St NHI\CAD\AUTOCAD\SHEETS