

Material: Stainless steel frame with composite wood panels
Finish: Powder Coated RAL 7012 Basalt Grey
Dimensions: L 204cm W 40cm H 45cm
Solar Panel: 90W
Battery: 12v 55Ah
Features:

- 2no USB ports (power per port 5v)
- 2no wireless charging
- LED light strip in cool white
- Bluetooth speaker 5/12v
- Wi-fi 4G international router




F12
sheet
Solar Bench
Scale: 1:20

Description: Brushed 316 grade stainless steel top, radially polished. Galvanized mild steel lowe section with a powder coated finish.

Dimensions: Lengths 1000mm, Diameter/Wall Thickness 114/3mm.

Colour: To be confirmed

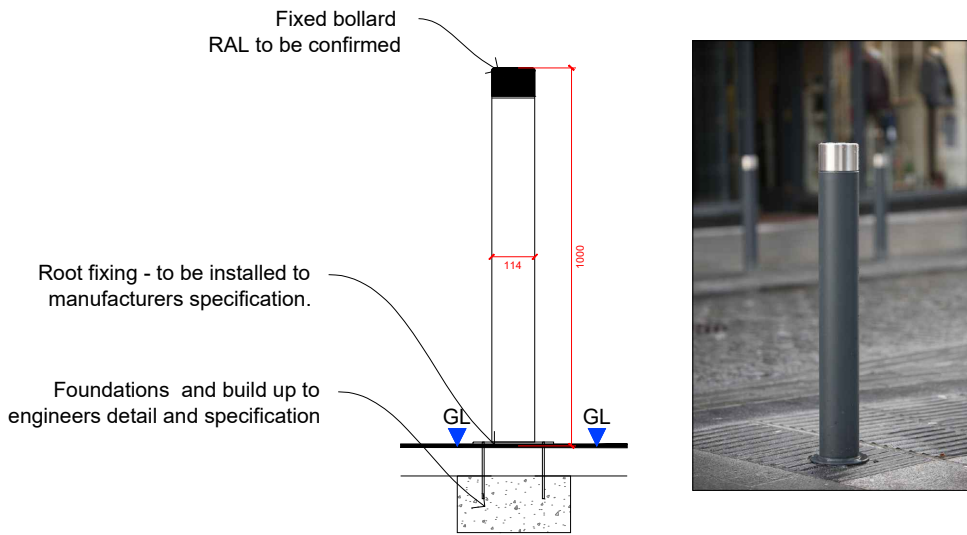

F11
sheet
Fixed Bollard
Scale: 1 : 20

Supplier:

- Escofet [www.escofet.com] or similar and approved

Product:

- Carmel 160 Marco Aros

Size:

- 1600x1600mm

Material:



- Precast Concrete

Finish:

- Etched and Waterproofed

Colour:

- Black

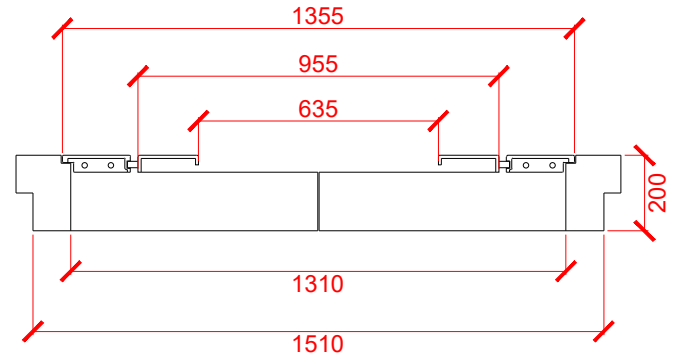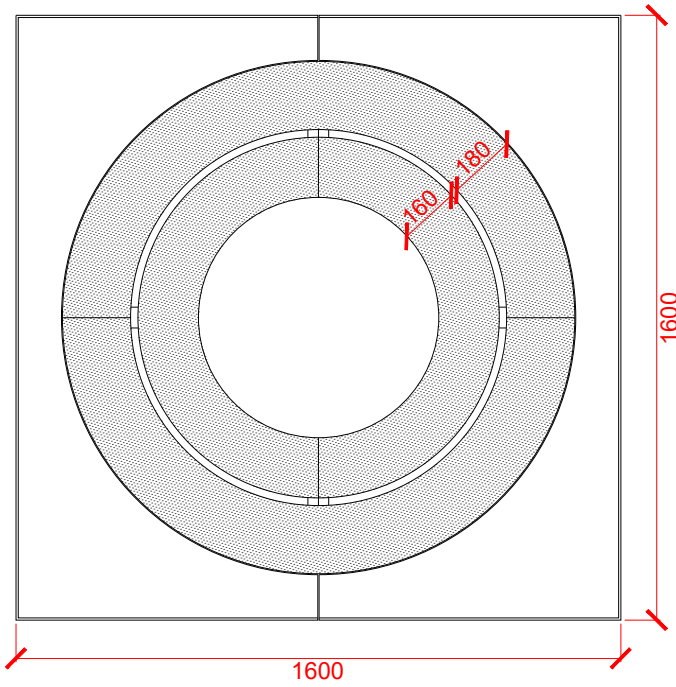

Tree Grille
Scale: 1 : 20

Supplier: Zano Street Furniture
Email: contact@zano1988.co.uk
Material: Galvanised Steel
Finish: Powder Coated RAL to be confirmed
Dimensions: (W) 26cm, (H) 132cm, (D) 101cm



F13
sheet
Cycle Repair Station
Scale: 1 : 20

- NOTES
1. This drawing is to be read in conjunction with all other drawings and specifications.
 2. Do not scale off this drawing. Written dimensions to be taken only.
 3. Any discrepancies found between this drawing and other drawings and specifications in the construction documents must be referred to the Landscape Architect prior to work commencing.
 4. This drawing must not be copied in whole or in part without prior written consent of Optimised Environments Ltd.
 5. Survey information is based upon aspect surveyors Topographical as Survey.

KEY PLAN


01	Issued for planning	nt	29.01.25
-	First Issue - Issued for planning	nt	27.11.24
Issue	Revision	Initial	Date

open
optimised environments
optimised environments ltd
EDINBURGH 2nd Floor | Quatermile Two | 2 Lister Square | Edinburgh | EH3 9QL
t 0131 221 5920 w optimisedenvironments.com
LONDON Unit 6 | 36-42 New Inn Yard | London | EC2A 3EY
t 0203 994 4022 w optimisedenvironments.com
MANCHESTER 13 Swan Street | Manchester | M4 5JZ
t 0161 696 7500 w optimisedenvironments.com
Optimised Environments Ltd. Registered in England 0220885
Registered address: 2nd Floor | Quatermile Two | 2 Lister Square | Edinburgh | EH3 9QL

Client
Monaghan County Council

Project
Dublin Street North
Monaghan

Drawing Title
DETAILS
FURNITURE

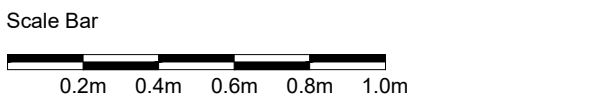

Scale: **1:20@A1** Date: **AUGUST 2024**
By: **bs** Status: **PLANNING**
Checked: **nt** Approved: **bp**

Drawing Number
DBL-OPE-ZZ-XX-DR-L-902104 Rev **01**