


Existing Gable / Internal Wall to be structurally assessed and appropriate remedial works carried out in accordance with Structural Engineers requirements.

Materials and finish to new to match existing building

ELEVATION 7-7  
SCALE 1:50

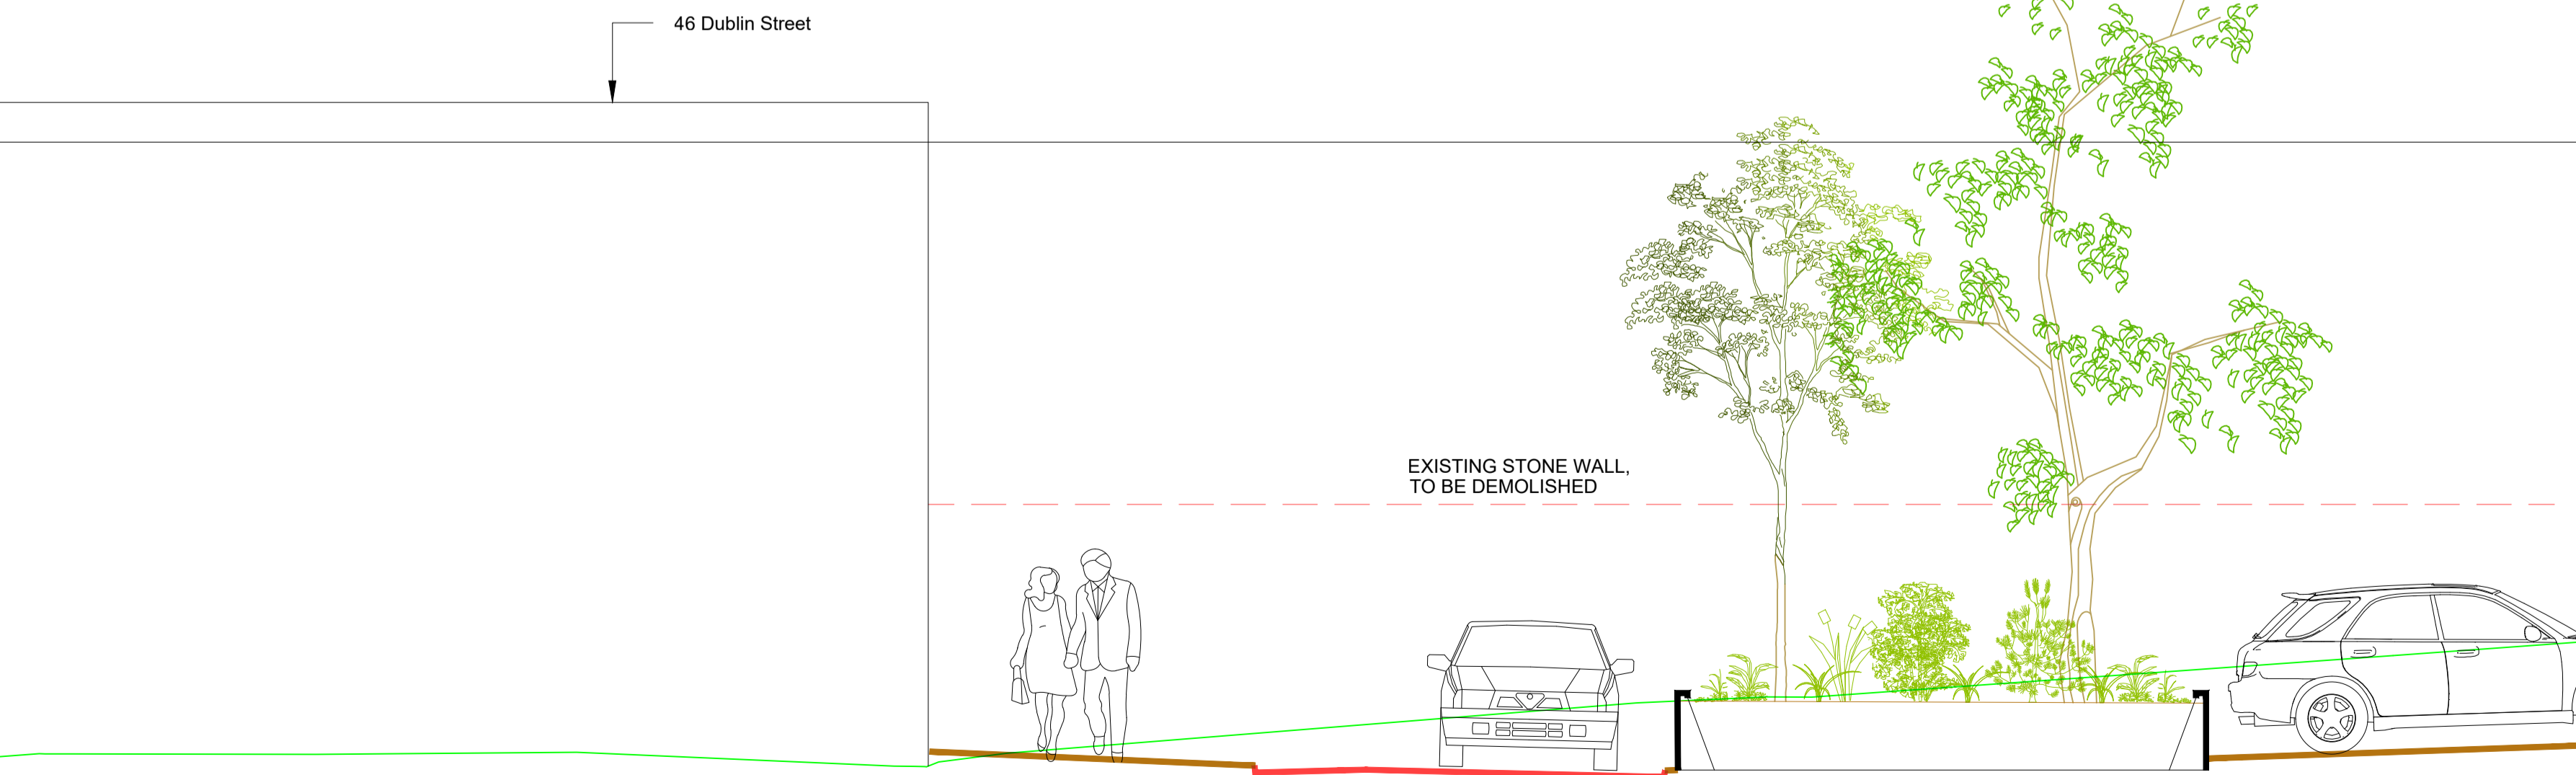

Datum: 60.000M AOD

46 Dublin Road


Footpath

Russell Row

Raised Bed

Carpark

SECTION H-H  
SCALE 1:20

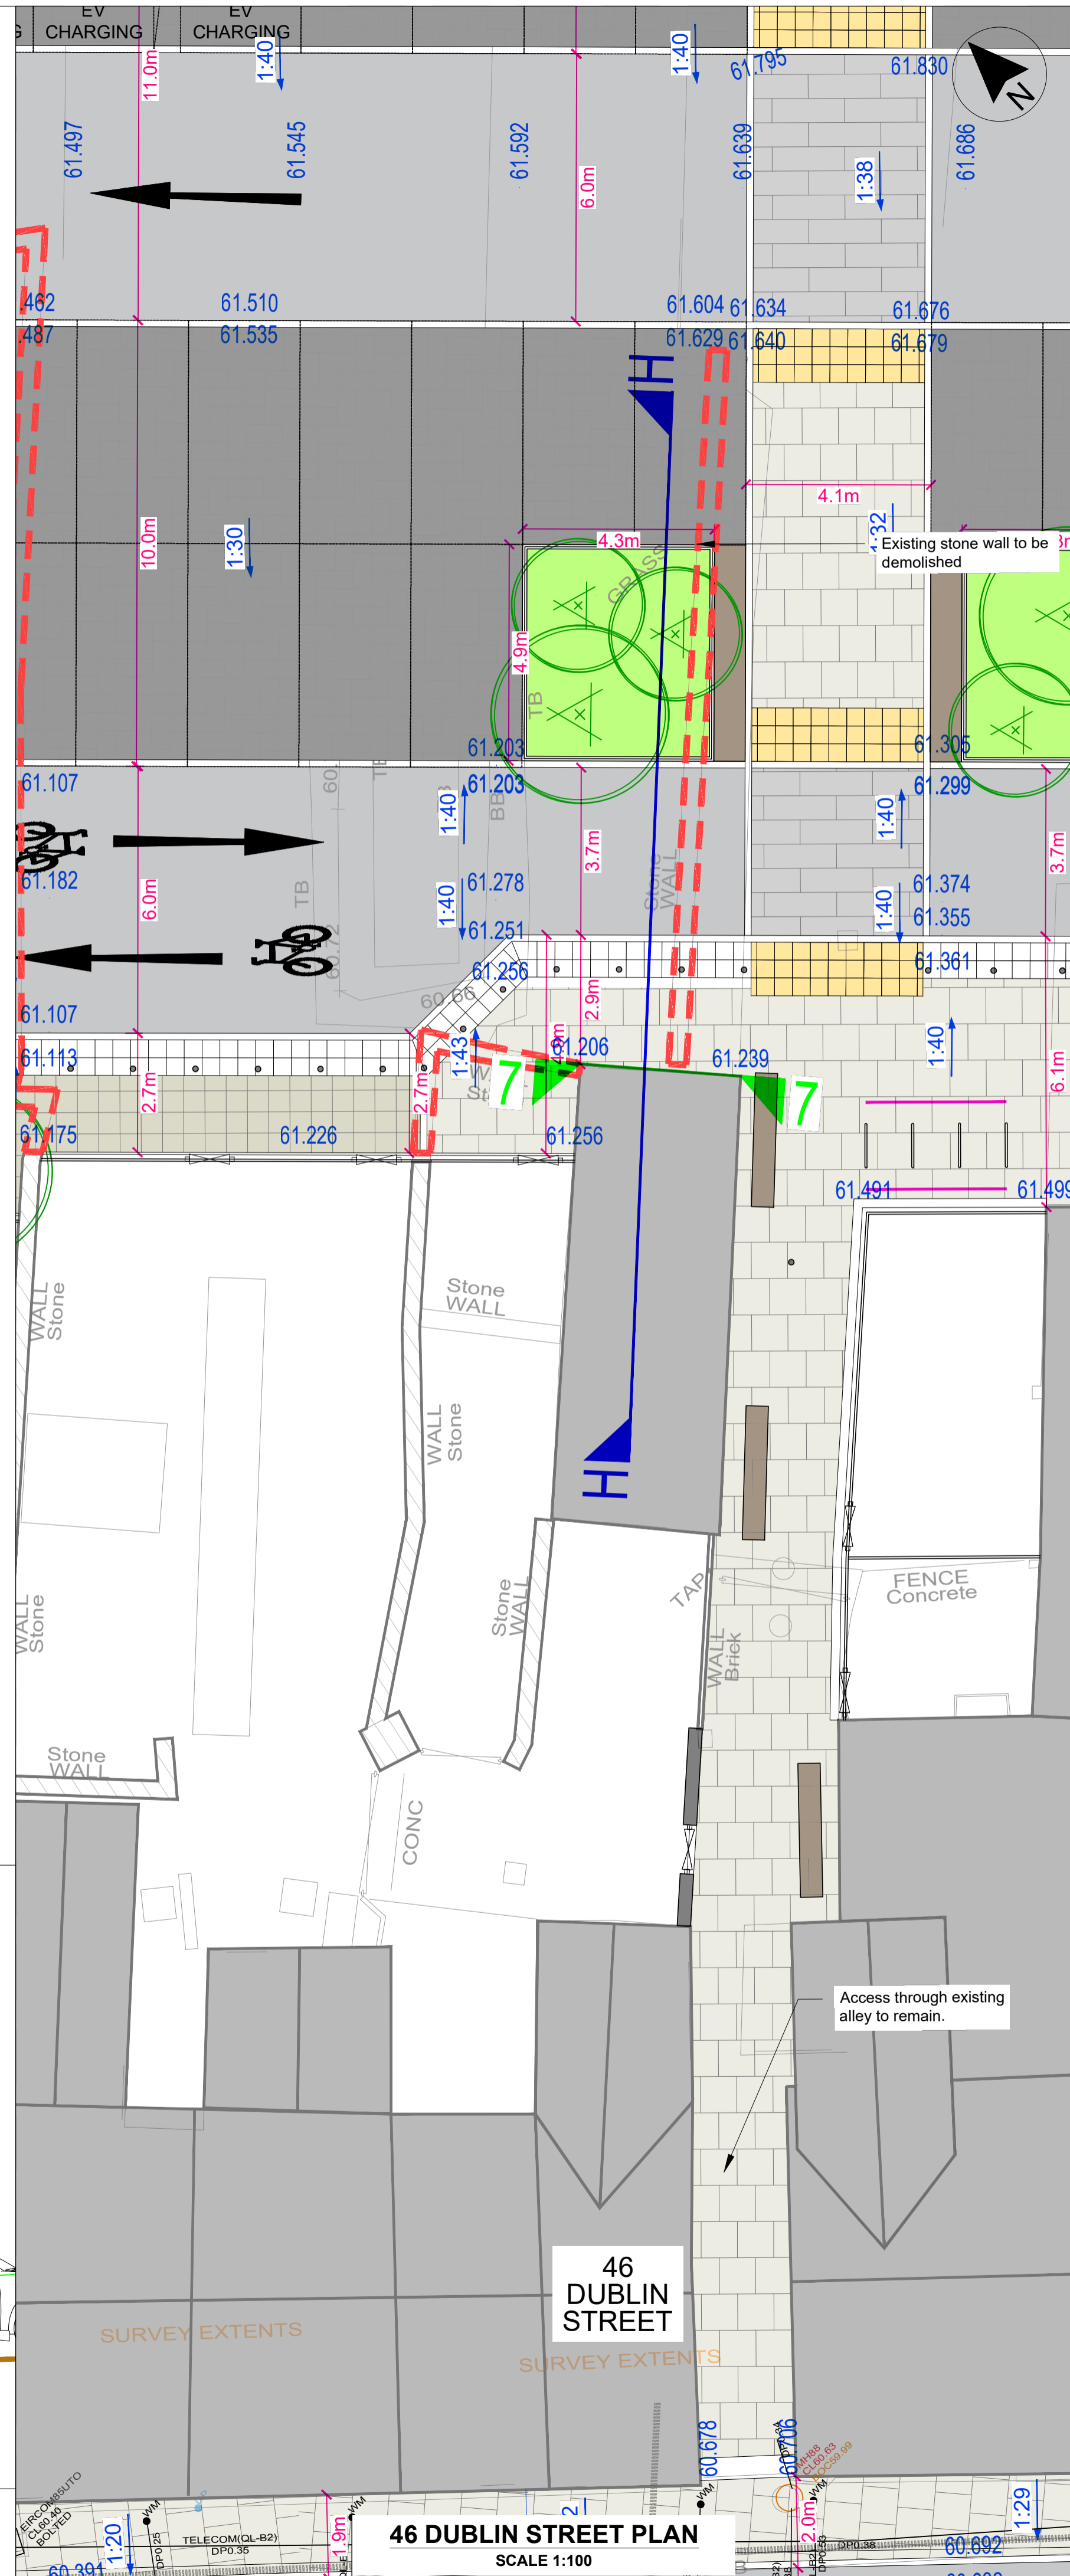

#### LEGEND

- OUTLINE OF BUILDING TO BE DEMOLISHED
- PROPOSED LEVEL
- ELEVATION EXTENT AND VIEW DIRECTION
- CROSS SECTION EXTENT AND DIRECTION OF VIEW

Includes Ordnance Survey Ireland data reproduced under OSI Licence No. 2020/OSI, NMA, 158 Monaghan County Council. Unauthorised reproduction infringes Ordnance Survey Ireland, Government of Ireland copyright. © Ordnance Survey Ireland, 2023

P02	13.02.25	Minor changes for planning issue	DSA
Rev	Date	Description	App

Project Manager, Civil & Structural Engineers

**McAdam**  
ENHANCING LOCAL COMMUNITIES

1/c Montgomery House  
478 Castlereagh Road  
Belfast, BT5 6BQ

T: 028 9040 2000  
E: admin@mcadamdesign.co.uk  
www.mcadamdesign.co.uk

Landscape Architects  
**open**  
optimised environments

Optimised Environments Ltd  
Quartermile two, 2 Lister Square  
Edinburgh, EH3 9GL

T: 0131 221 5920  
www.op-en.co.uk | info@op-en.co.uk

Client  
**Comhairle Contae Mhuineacháin**  
Monaghan County Council

Project Status  
STAGE 3 - PLANNING

Project  
DUBLIN ROAD NORTH

Drawing  
RUSSEL ROW BOUNDARY PROPOSALS  
SHEET 10 - 46 DUBLIN STREET

Scale  
AS SHOWN @ A1

Drawn	JG	Checked	DSA	Approved	KOS
Date	05/08/2024	Date	05/08/2024	Date	05/08/2024

Project	- Organisation - Zone - Level - Type - Role - Number - Revision
DSN	- MCA - ZZ - XX - DR - CE - 1831 - P02

Project Number	Status code & Description
E2442	S2 For Information

All dimensions are in metres. Figured dimensions to be taken in preference to scaled dimensions. Dimensions to be checked on site. © 2023 McAdam Design Ltd.