
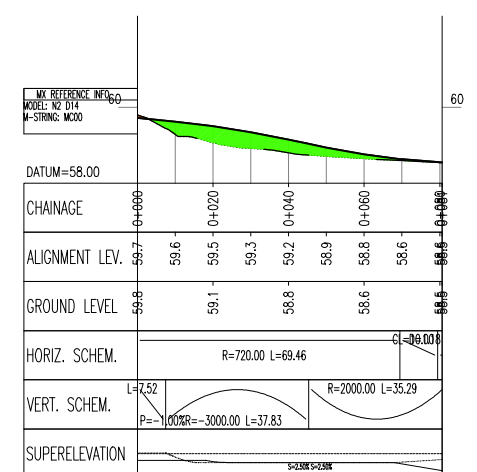


PLAN
SCALA 1:500

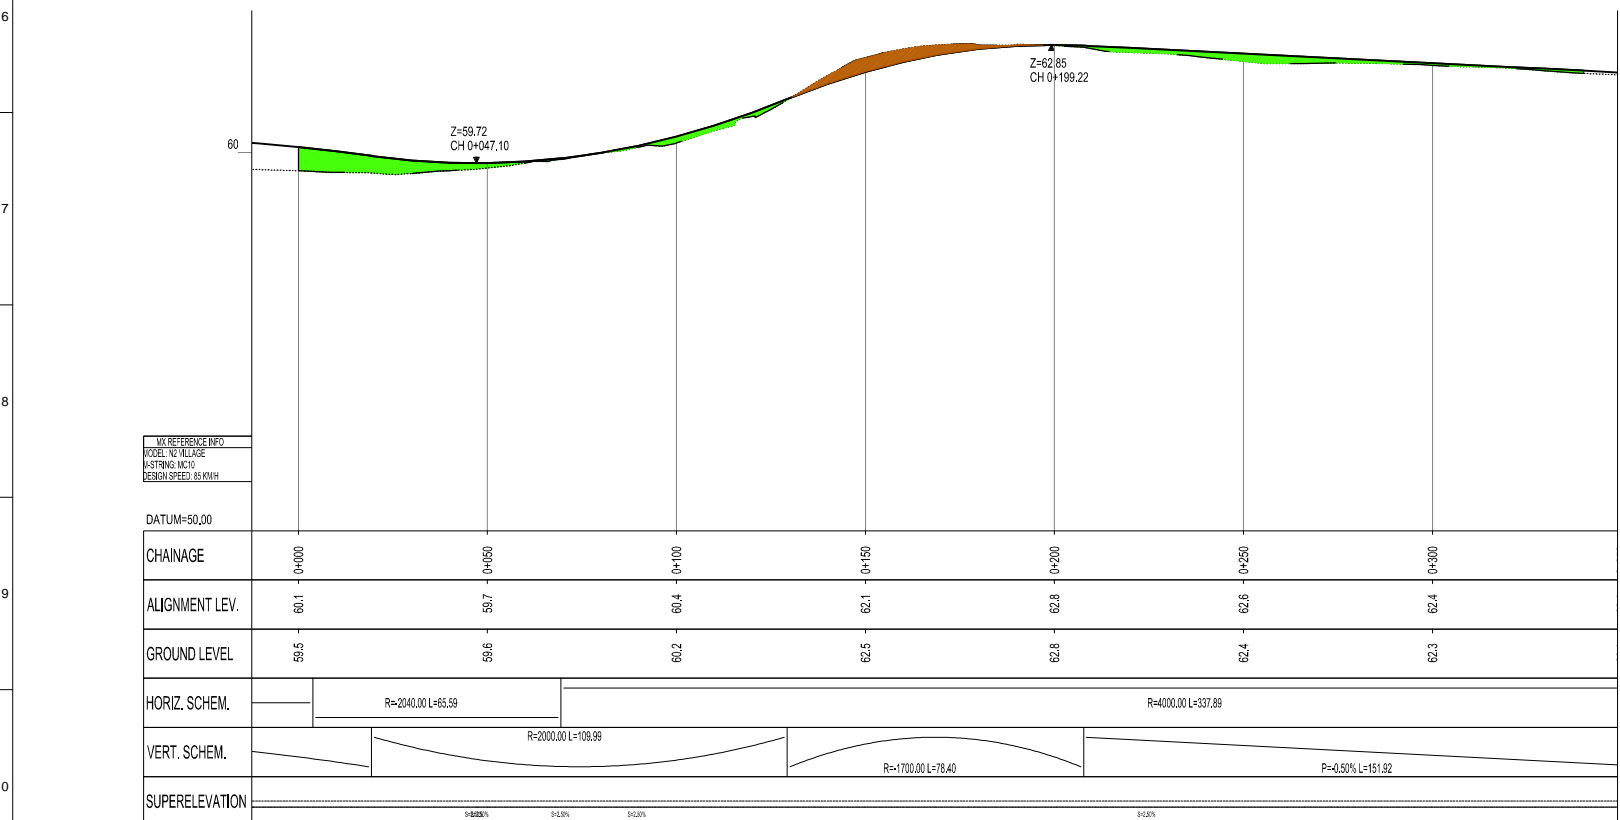

Legend:

- Proposed Site Boundary
- Carriageway
- Verge
- Cycleway
- Footpath
- Pedestrian/Cycleway
- Earthworks (Cut)
- Earthworks (Fill)
- Proposed Ditch

N2 EMYVALE
SCALE: 1:1000/100(A1), 1:2000/200(A3)

L5250
SCALE: 1:1000/100(A1), 1:2000/200(A3)

<p>Clients</p> <p>Monaghan County Council Council Offices, The Glen, Monaghan</p>	<p>Job Title</p> <p>N2 Road Realignment Corracrin Village - Improvement Works</p> <p>Scale at A1: As Shown Date: April 2013</p>	<p>Consultant</p> <p>Arup, 50 Ringsend Road Dublin 4 Tel +353(0)1 233 4455 Fax +353(0)1 668 3169 www.arup.ie</p>																
<table border="1" style="width: 100%; border-collapse: collapse;"> <thead> <tr> <th>Issue</th> <th>Date</th> <th>By</th> <th>Chkd</th> <th>Appd</th> </tr> </thead> <tbody> <tr> <td>-</td> <td>05/04/2013</td> <td>KK</td> <td>MH</td> <td>OMG</td> </tr> </tbody> </table>	Issue	Date	By	Chkd	Appd	-	05/04/2013	KK	MH	OMG	<p>Drawing Title</p> <p>Proposed Plan Layout & Vertical Alignment Sheet 1 to 1</p> <p>Drawing Status</p> <p>Part 8</p> <table border="1" style="width: 100%; border-collapse: collapse;"> <tr> <td>Job No</td> <td>Drawing No</td> <td>Issue</td> </tr> <tr> <td>218692-00</td> <td>N2-P-100-301</td> <td>-</td> </tr> </table>	Job No	Drawing No	Issue	218692-00	N2-P-100-301	-	<p>Do not scale</p>
Issue	Date	By	Chkd	Appd														
-	05/04/2013	KK	MH	OMG														
Job No	Drawing No	Issue																
218692-00	N2-P-100-301	-																