

**N2 Monaghan Town to Emyvale, County Monaghan
Proposed Pavement and Minor Improvement Scheme**


**Coolkill East – Corracrin,
Part 8 Application, July 2011**

Appendix 1: Scheme Location Map & Phasing

Contents:

Scheme Location Map

Proposed Phasing of Works

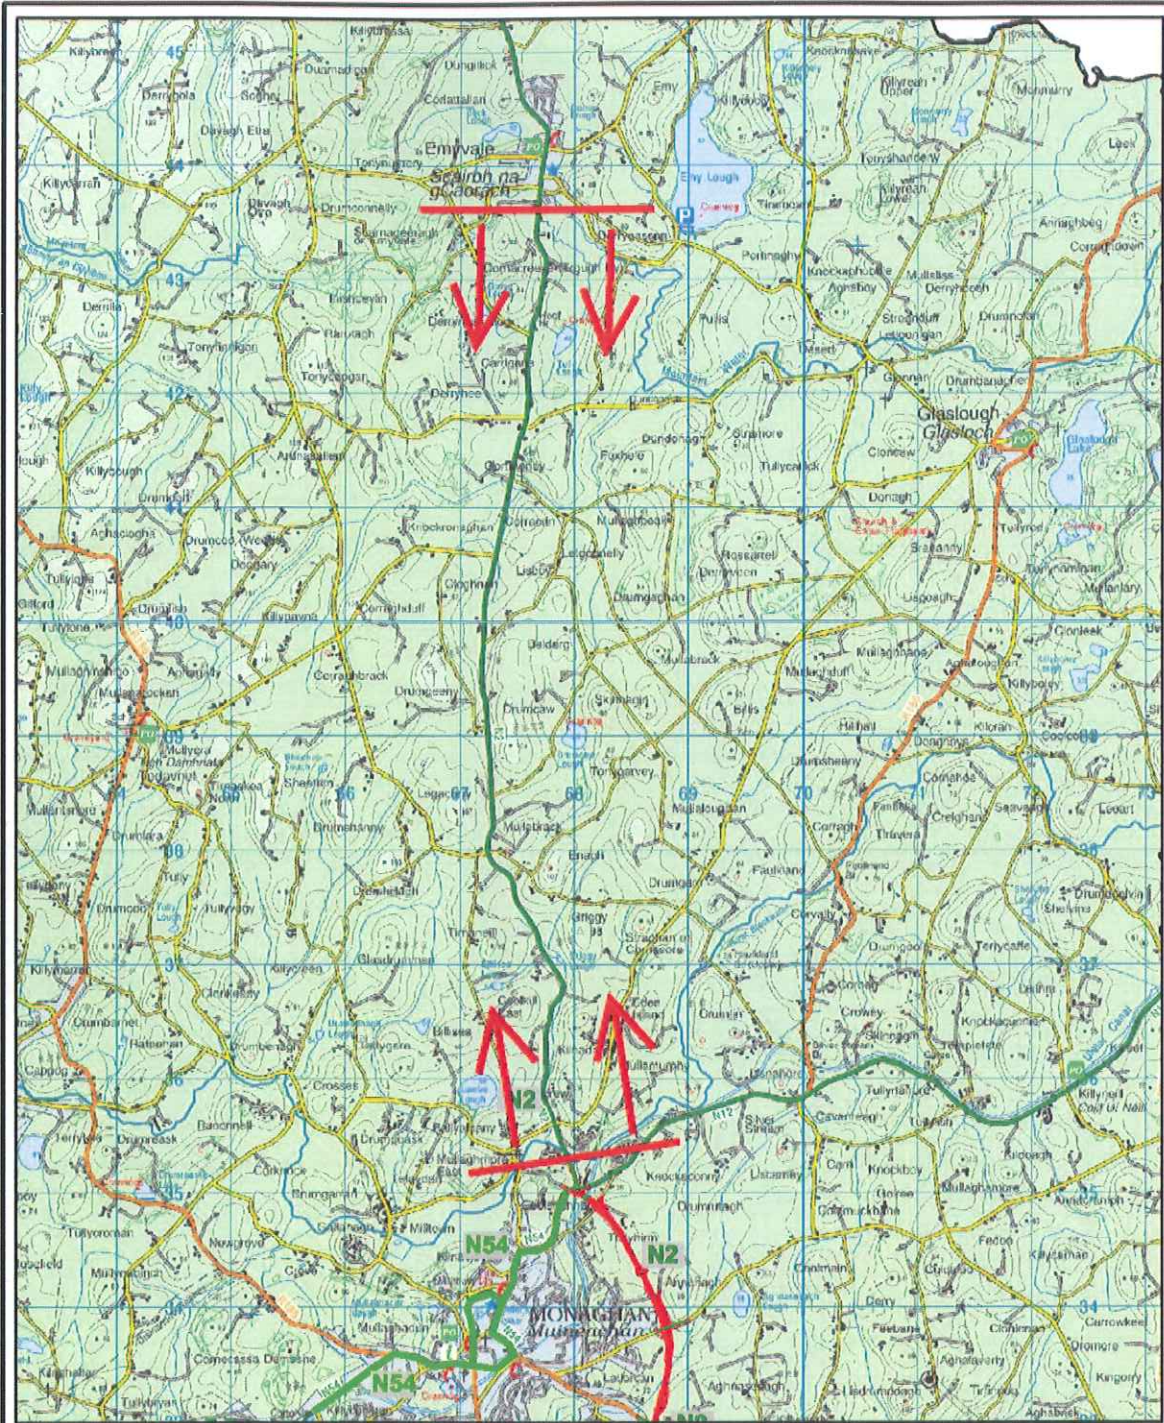


Project
 N2 Monaghan Town to Emyvale
 Proposed Pavement and Minor
 Improvement Project

Title
 Scheme Location
 Map

Director of Services	Date
Designed	
Drawn	2010
Traced	2010
Managed	
Checked	NTS


 Cathair Chéim Shíoradh,
 Oifig Coimh. An Ghair,
 Monaghan, Co. Monaghan,
 BUIÓN: 047 93000
 Monaghan County Council,
 County Office,
 The Glen, Monaghan.

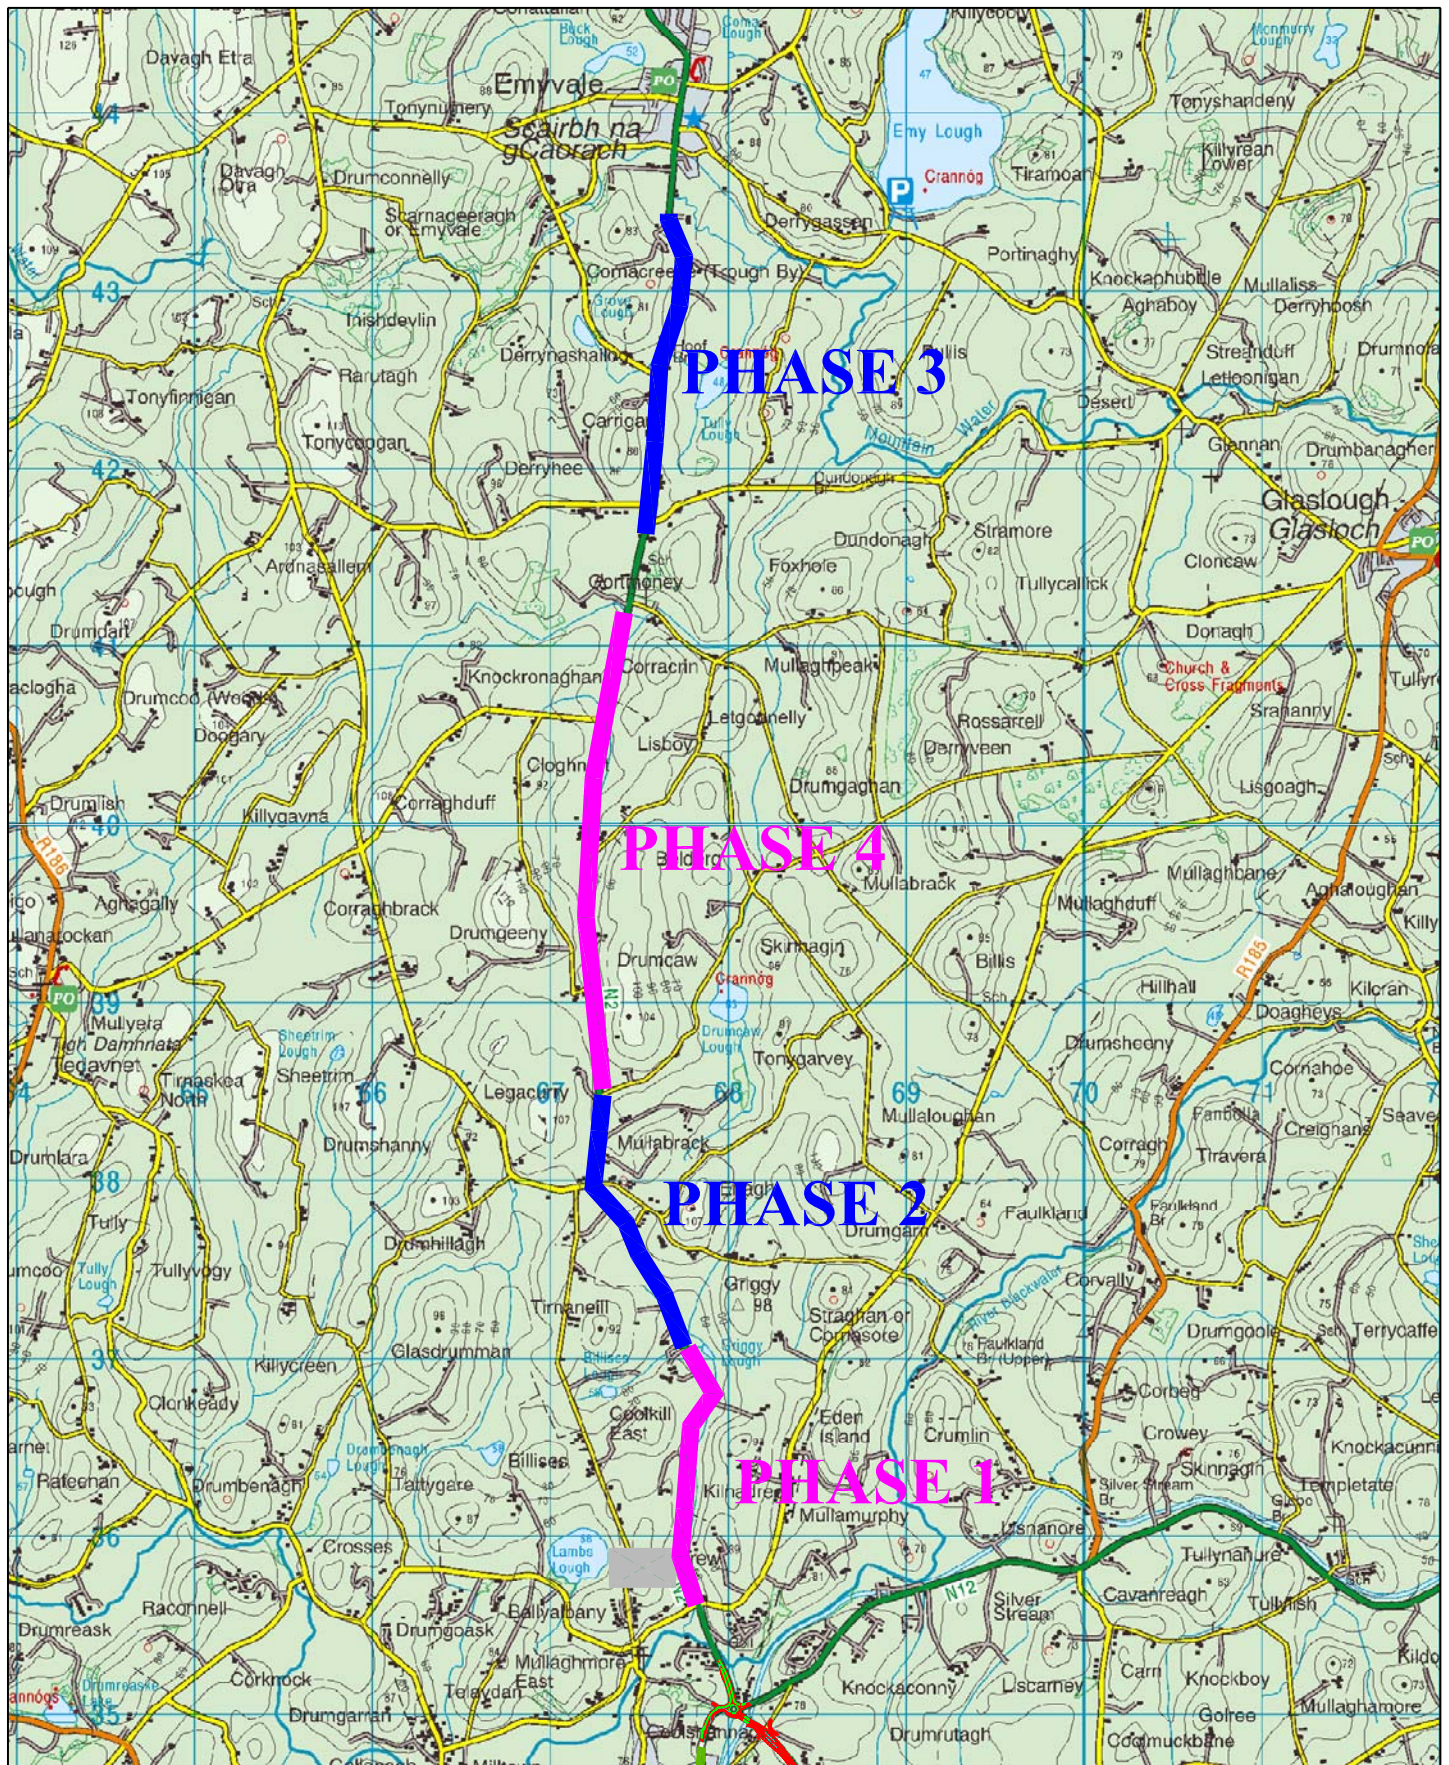

Project
**N2 Monaghan
 Town to Emyvale
 Road
 Improvements**

Title
**Proposed Phasing
 of Works**

Director of Services	David Fallon
Drawn	Date
Traced	Sept 2010
Surveyed	Scales
Checked	NTS



Comhairle Chontae Mhúineacháin,
 Oifigí Contae,
 An Glenn,
 Múineachán,
 Guthán: 047 30500
 Monaghan County Council,
 County Offices,
 The Glen, Monaghan.