

Appendix A

Scheme Location and Phasing


N2 Monaghan Town to Emyvale, County Monaghan Proposed Pavement and Minor Improvement Scheme

Corracrin to Emyvale

N2 Road Realignment Corracrin to Emyvale



Key Plan

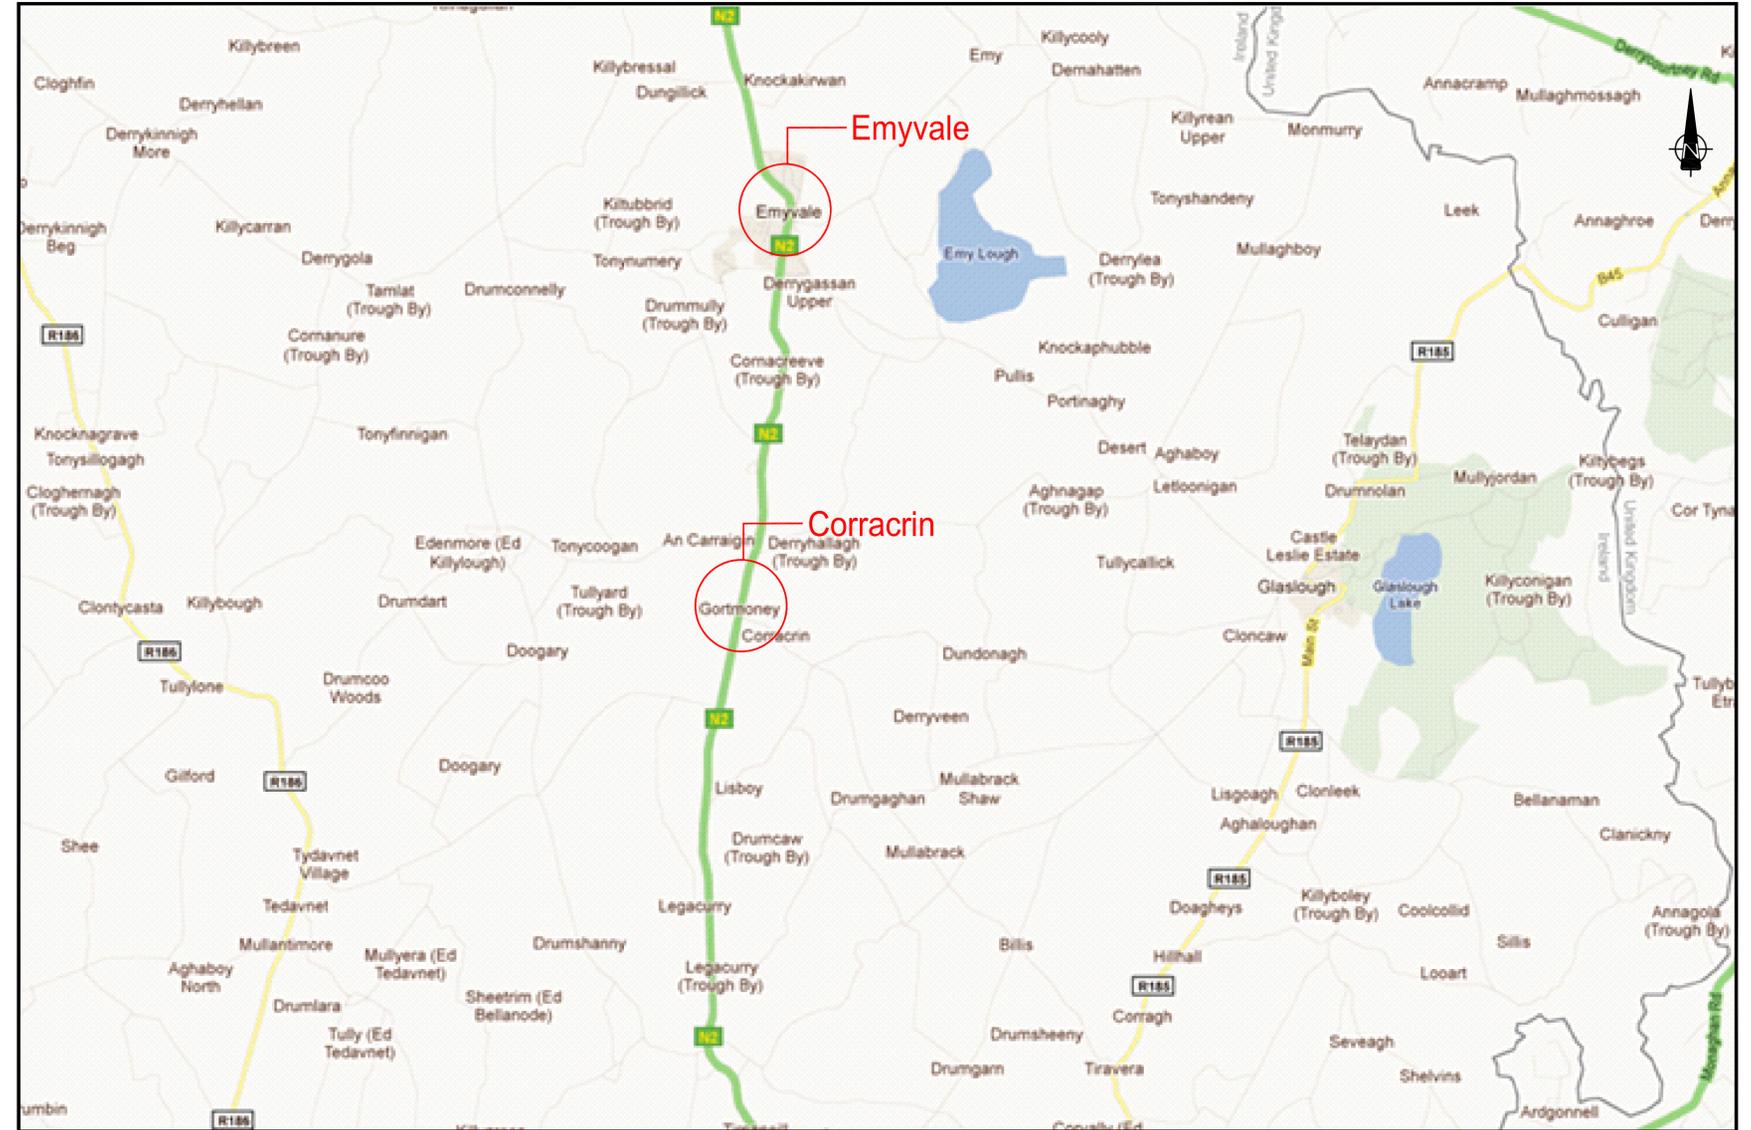

Location Map

Issue	Date	By	Chkd	Appd
B	29/03/2012	JT	JC	OMG
-	Feb 2012	JT	JC	OMG



Job Title
N2 Corracrin to Emyvale
Road Realignment

Scale at A1
NTS

Date:
29th March 2012

Consultant
ARUP
Arup, 50 Ringsend Road
Dublin 4
Tel +353(0)1 233 4455 Fax +353(0)1 668 3169
www.arup.ie

Drawing Title
Scheme Layout


Sheet 01 of 02

Drawing Status
Part 8

Job No
218692-00

Drawing No
N2-T-000-101

Issue
B

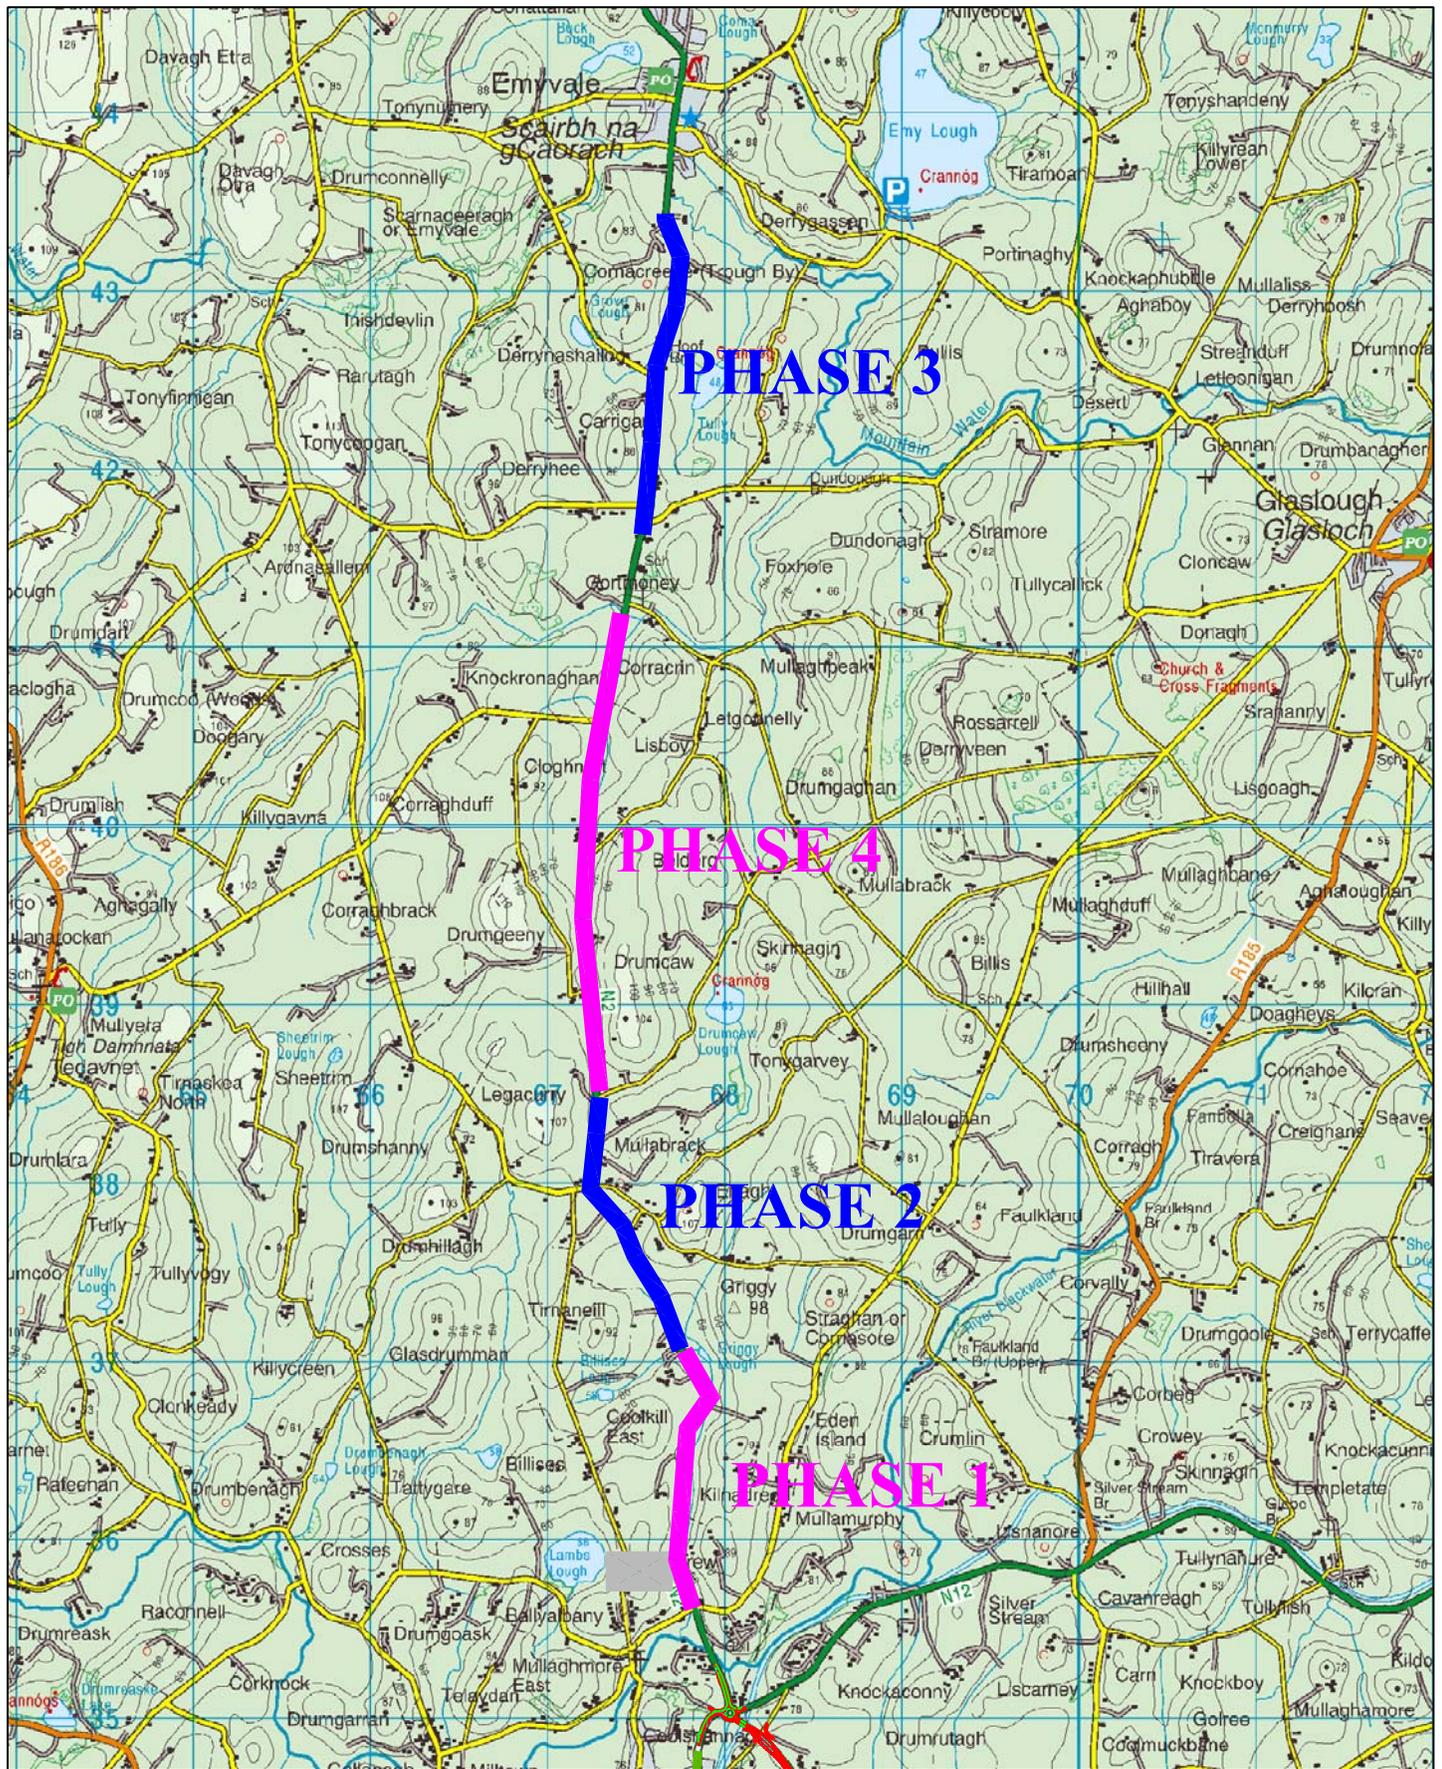

Project
**N2 Monaghan
 Town to Emyvale
 Road
 Improvements**

Title
**Proposed Phasing
 of Works**

Director of Services	David Fallon
Drawn	Date Sept 2010
Traced	Scales
Surveyed	NTS
Checked	



Comhairle Chontae Mhúineacháin,
 Oifigí Contae,
 An Glenn,
 Múineachán,
 Guthán: 047 30500
 Monaghan County Council,
 County Offices,
 The Glen, Monaghan.



Notes:
 1. This Drawing is only to be used for the Design Element identified in the title box. All other information shown on the drawing is to be considered indicative only.
 2. These drawings are to be read in conjunction with all other relevant design drawings.

For Maps: © Google Map data ©2011 Tele Atlas
 For Aerial Photography: © Google Imagery ©2011 DigitalGlobe
 For Streetview: ©2011 Google
 Ordnance Survey Ireland EN 0002811
 © Ordnance Survey Ireland/Government of Ireland

Issue	Date	By	Chkd	Appd
B	29/03/2012	EAM	MA	SC
-	Mar 2012	JT	JC	OMG

Clients

Monaghan County Council
 Council Offices,
 The Glen,
 Monaghan



Job Title
N2 Corracrin to Emyvale Road Realignment
 Scale at A1
1:5000
 Date:
29th March 2012


Consultant

 Arup, 50 Ringsend Road
 Dublin 4
 Tel +353(0)1 233 4455 Fax +353(0)1 668 3169
 www.arup.ie

Drawing Title
Key Plan - Corracrin to Emyvale
 Sheet 02 of 02
 Drawing Status
Part 8
 Job No
218692-00
 Drawing No
N2-T-000-102
 Issue
B



Legend:
 Proposed Site Boundary

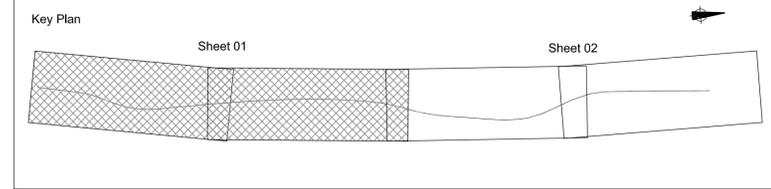

Issue	Date	By	Chkd	Appd
B	29/03/2012	JT	JC	OMG
-	Mar 2012	JT	JC	OMG

Clients

Monaghan County Council
 Council Offices,
 The Glen,
 Monaghan



Job Title
N2 Corracrin to Emyvale Road Realignment
 Scale at A1
1:1000
 Date:
29th March 2012


Consultant

 Arup, 50 Ringsend Road
 Dublin 4
 Tel +353(0)1 233 4455 Fax +353(0)1 668 3169
 www.arup.ie

Drawing Title
Proposed Site Location Plan
 Sheet 01 to 02
 Drawing Status
Part 8
 Job No
218692-00
 Drawing No
N2-T-100-501
 Issue
B



Legend:
 Proposed Site Boundary

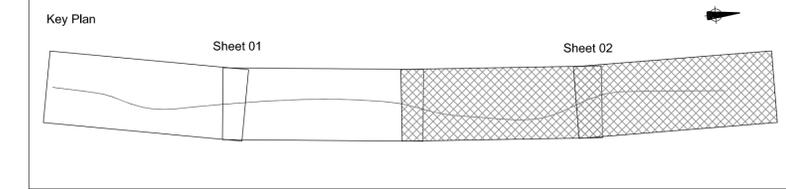

Issue	Date	By	Chkd	Appd
B	29/03/2012	JT	JC	OMG
-	Mar 2012	JT	JC	OMG

Clients

Monaghan County Council
 Council Offices,
 The Glen,
 Monaghan



National Development Plan 2007 - 2013
 National Roads Authority
 All Roads are Good

Job Title
N2 Corracrin to Emyvale Road Realignment
 Scale at A1
1:1000
 Date:
29th March 2012

Consultant


 Arup, 50 Ringsend Road
 Dublin 4
 Tel +353(0)1 233 4455 Fax +353(0)1 668 3169
 www.arup.ie

Drawing Title
Proposed Site Location Plan
 Sheet 02 to 02
 Drawing Status
Part 8
 Job No
218692-00
 Drawing No
N2-T-100-502
 Issue
B

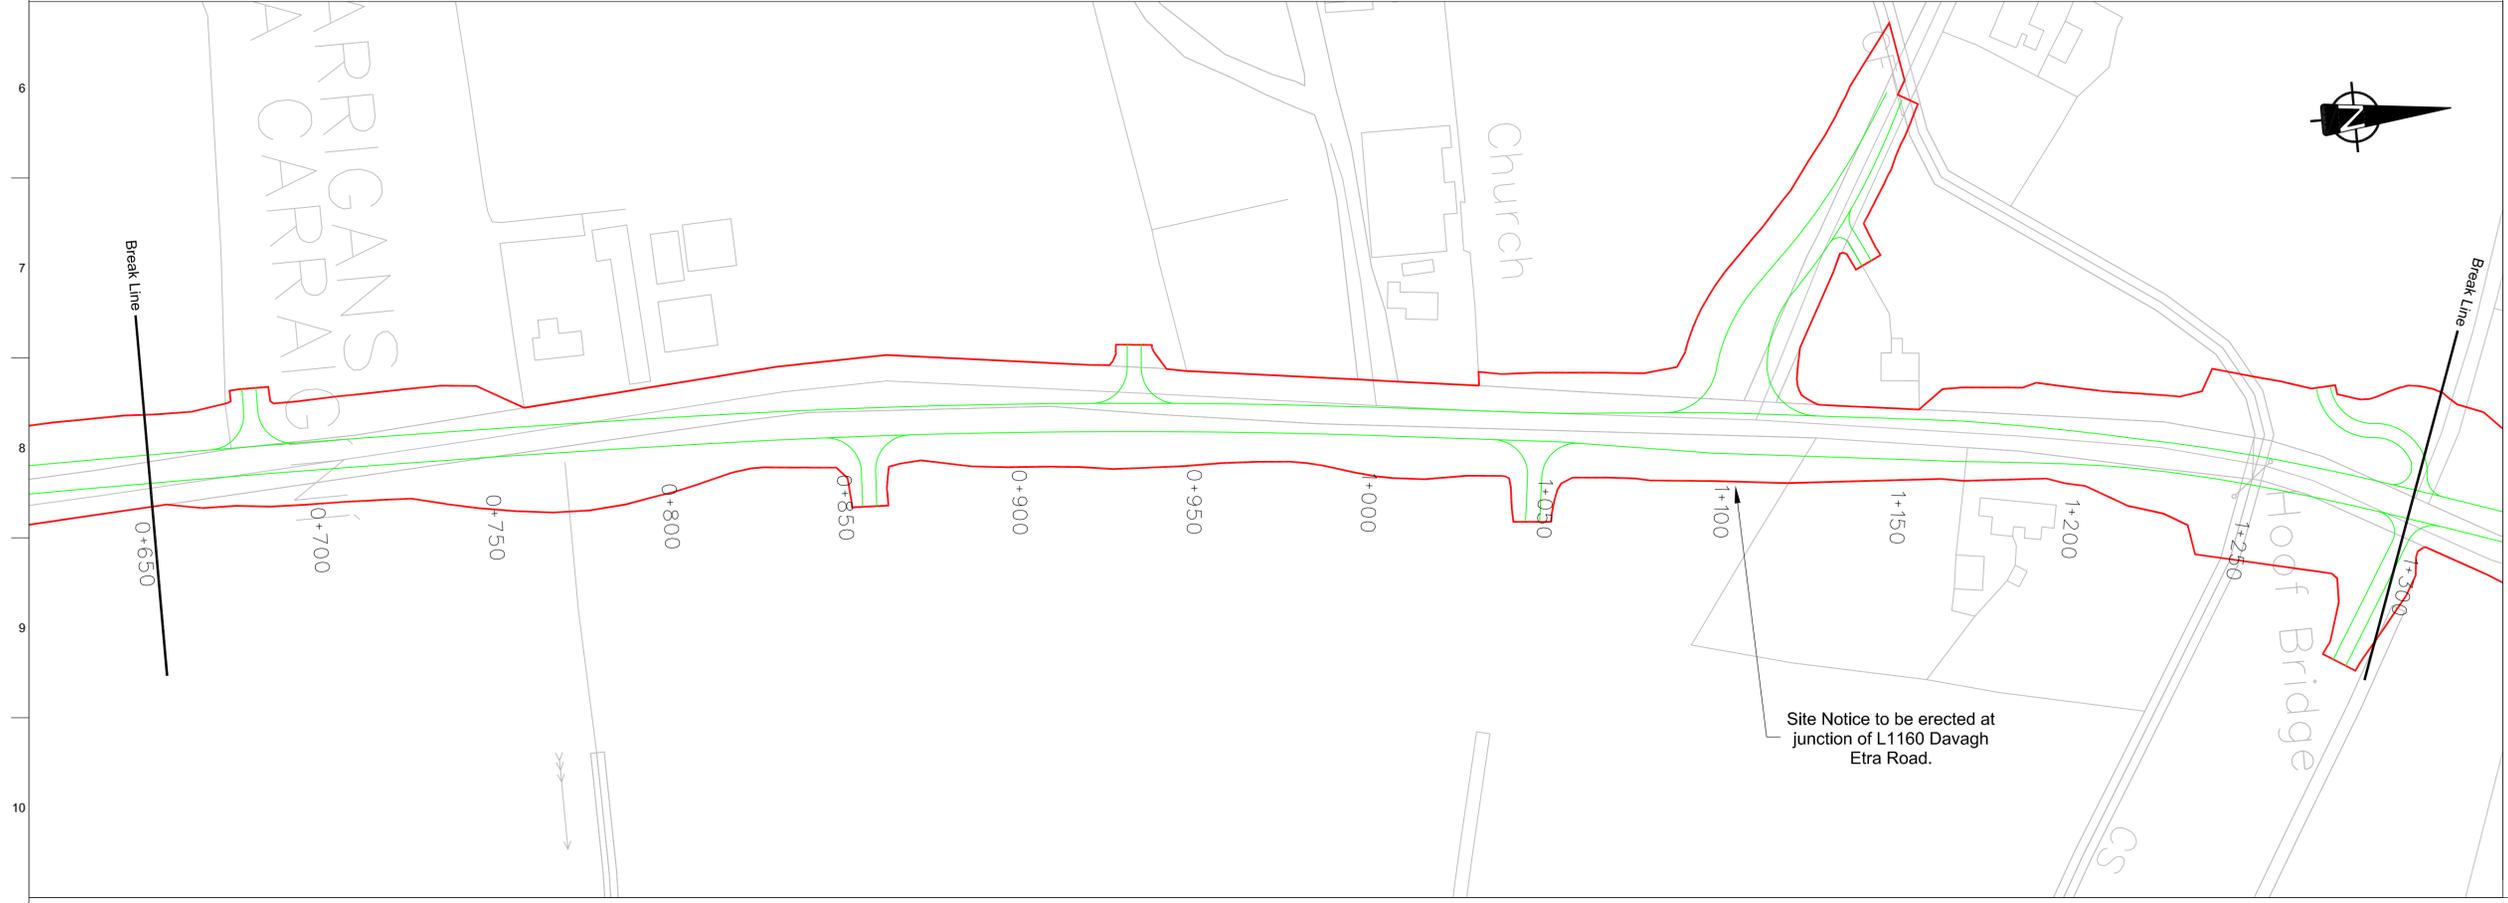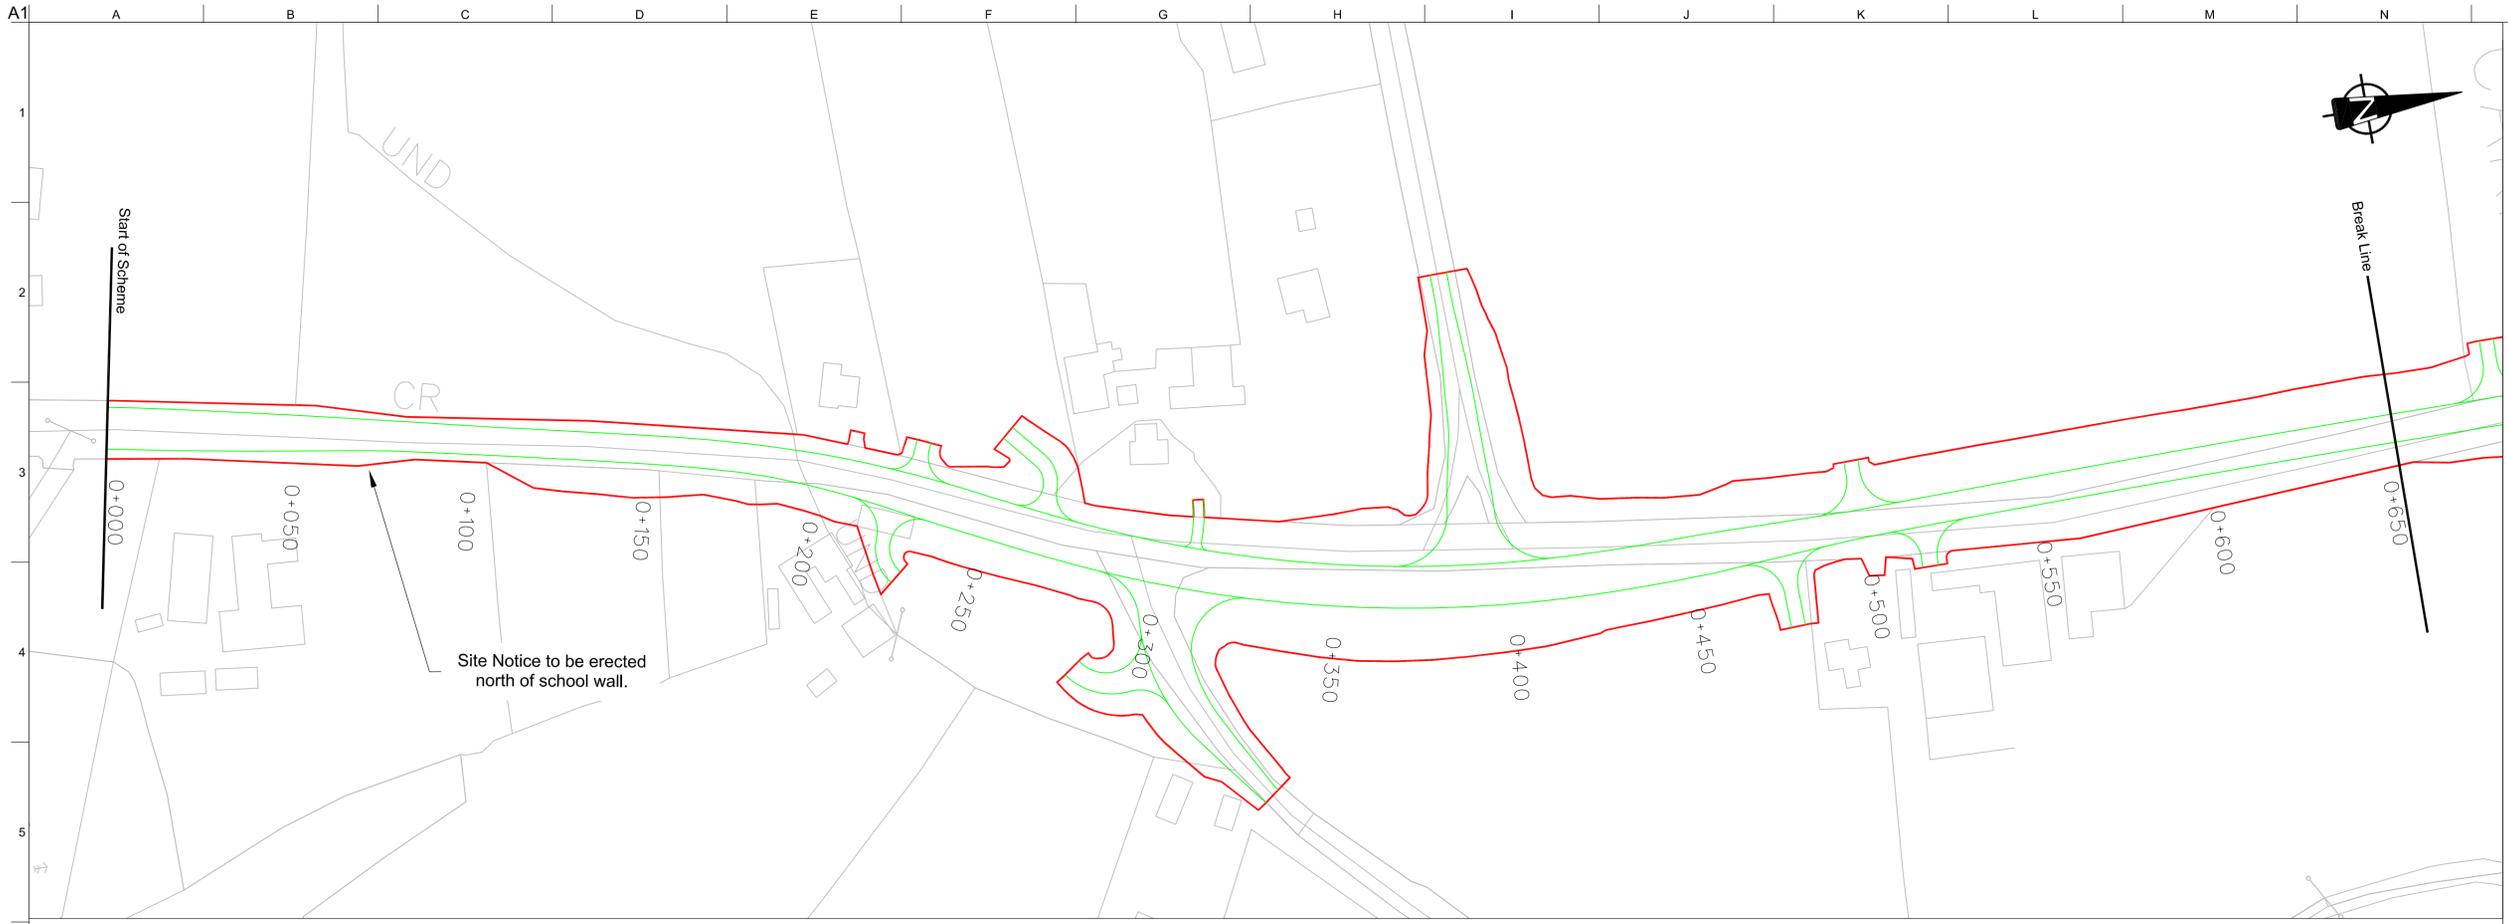

Legend:

- Proposed Site Boundary
- Proposed Carriageway Edge

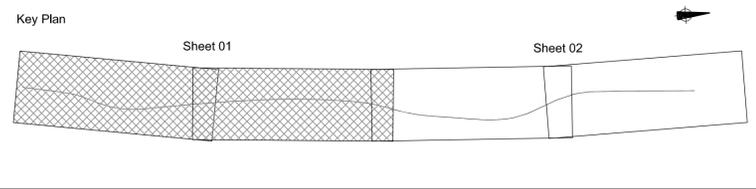

Issue	Date	By	Chkd	Appd
B	29/03/2012	JT	JC	OMG
-	Mar 2012	JT	JC	OMG

Clients

Monaghan County Council
Council Offices,
The Glen,
Monaghan

Department of Transport
An Roinn Iompar

NDP
National Development Plan 2007 - 2013

NRA
National Roads Authority
An tArd-Aitheantas na nOibríochán Ríochta

Job Title
N2 Corracrin to Emyvale Road Realignment

Scale at A1
1:1000

Date:
29th March 2012

Consultant


ARUP
Arup, 50 Ringsend Road
Dublin 4
Tel +353(0)1 233 4455 Fax +353(0)1 668 3169
www.arup.ie

Drawing Title
Proposed Site Boundary

Sheet 01 to 02


Drawing Status
Part 8

Job No 218692-00	Drawing No N2-T-100-401	Issue B
----------------------------	-----------------------------------	-------------------

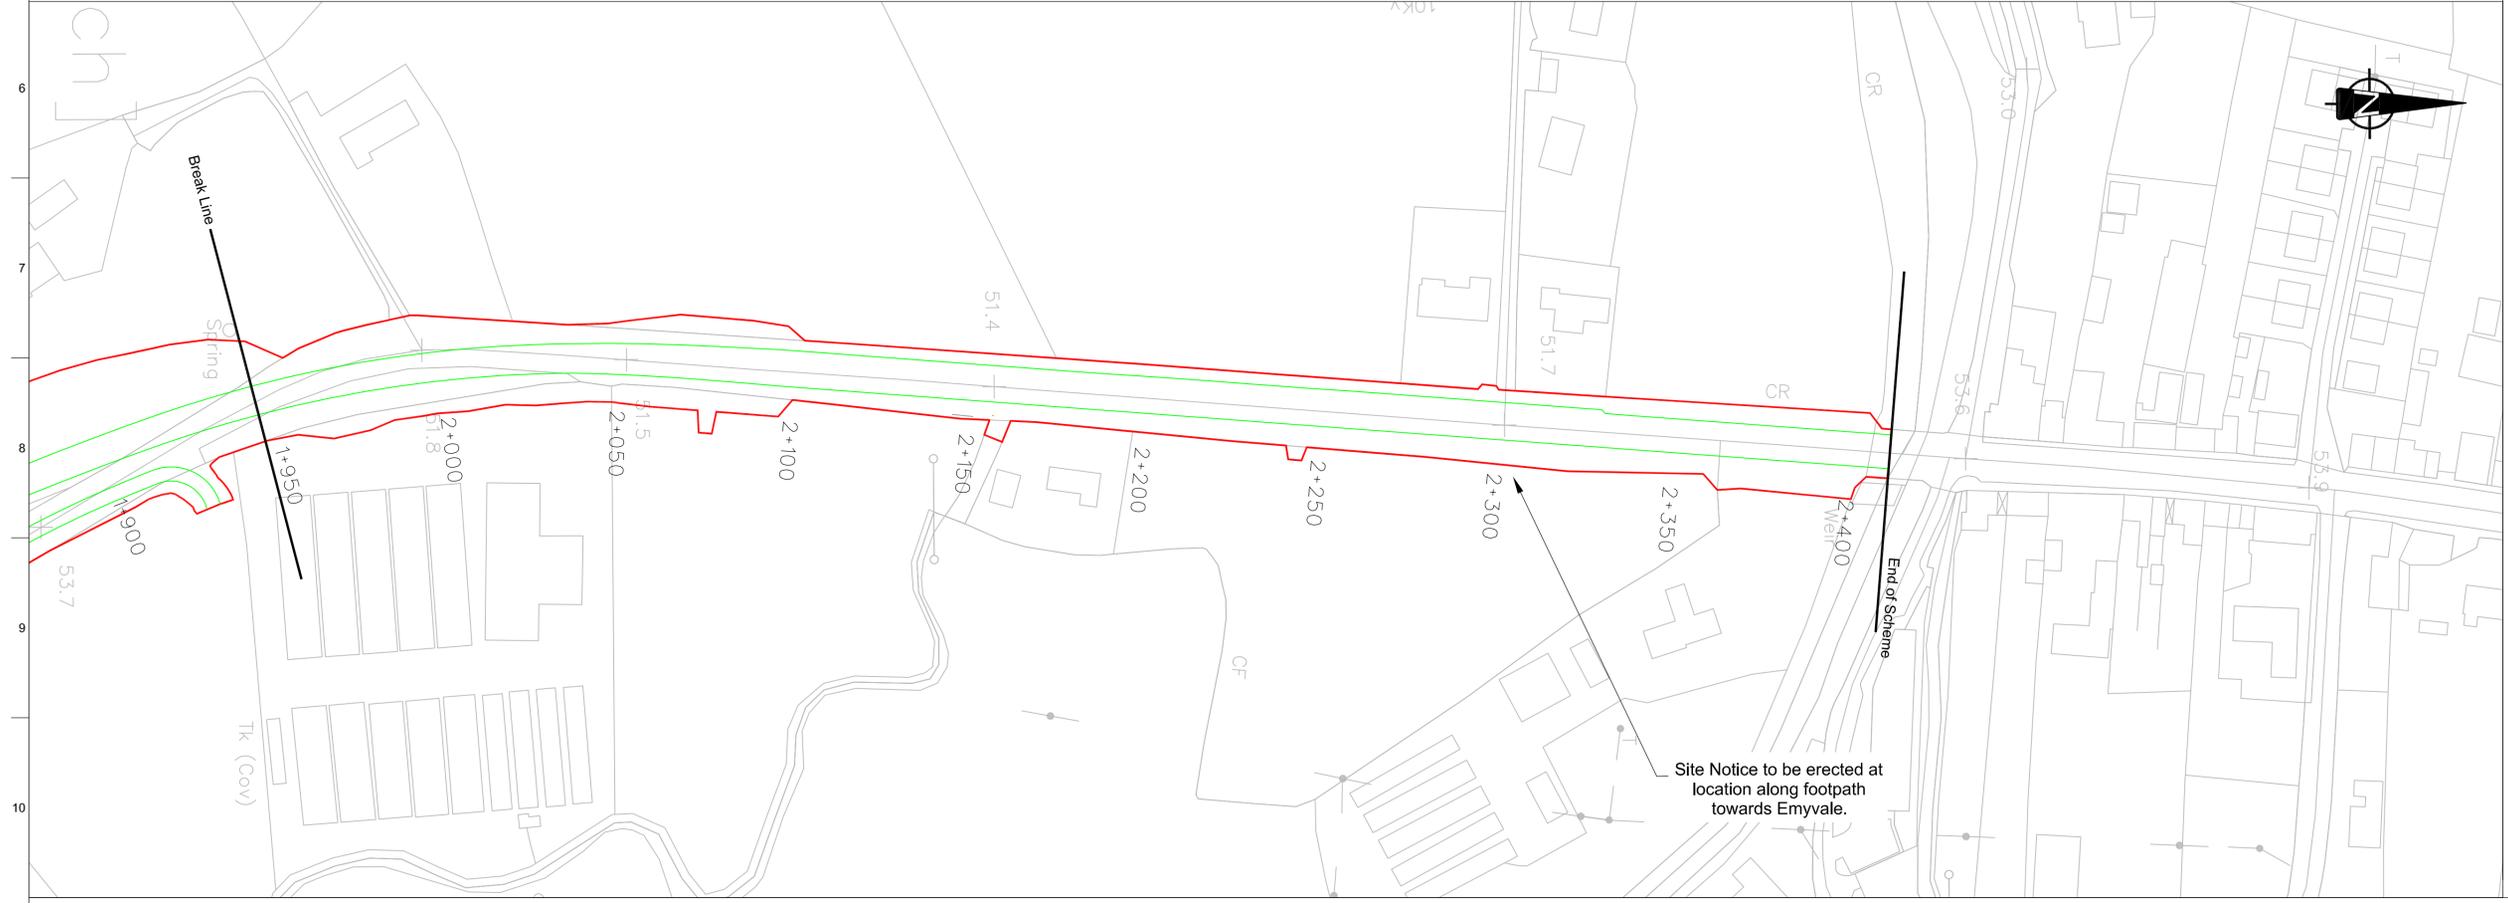

Legend:

—	Proposed Site Boundary
—	Proposed Carriageway Edge

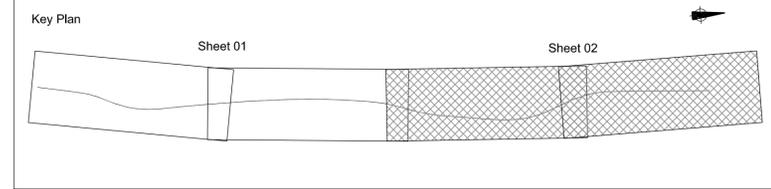

Issue	Date	By	Chkd	Appd
B	29/03/2012	JT	JC	OMG
-	Mar 2012	JT	JC	OMG

Clients

Monaghan County Council
Council Offices,
The Glen,
Monaghan

Department of Transport
As Roinn Iompar

National Development Plan 2007 - 2013

NRA
National Roads Authority
An tArd-Aire 60000, An tOileán

Job Title
N2 Corracrin to Emyvale Road Realignment

Scale at A1
1:1000

Date:
29th March 2012

Consultant

Arup, 50 Ringsend Road
Dublin 4
Tel +353(0)1 233 4455 Fax +353(0)1 668 3169
www.arup.ie

Drawing Title
Proposed Site Boundary

Sheet 02 to 02

Drawing Status
Part 8

Job No 218692-00	Drawing No N2-T-100-402	Issue B
----------------------------	-----------------------------------	-------------------