

Appendix C

Side Road Accesses

N2 Monaghan Town to Emyvale, County Monaghan Proposed Pavement and Minor Improvement Scheme


Corracrin to Emyvale

Contents:


L5207 Glennan South Junction

L5170 Derryhea Junction


L5207 Davagh Etra Junction

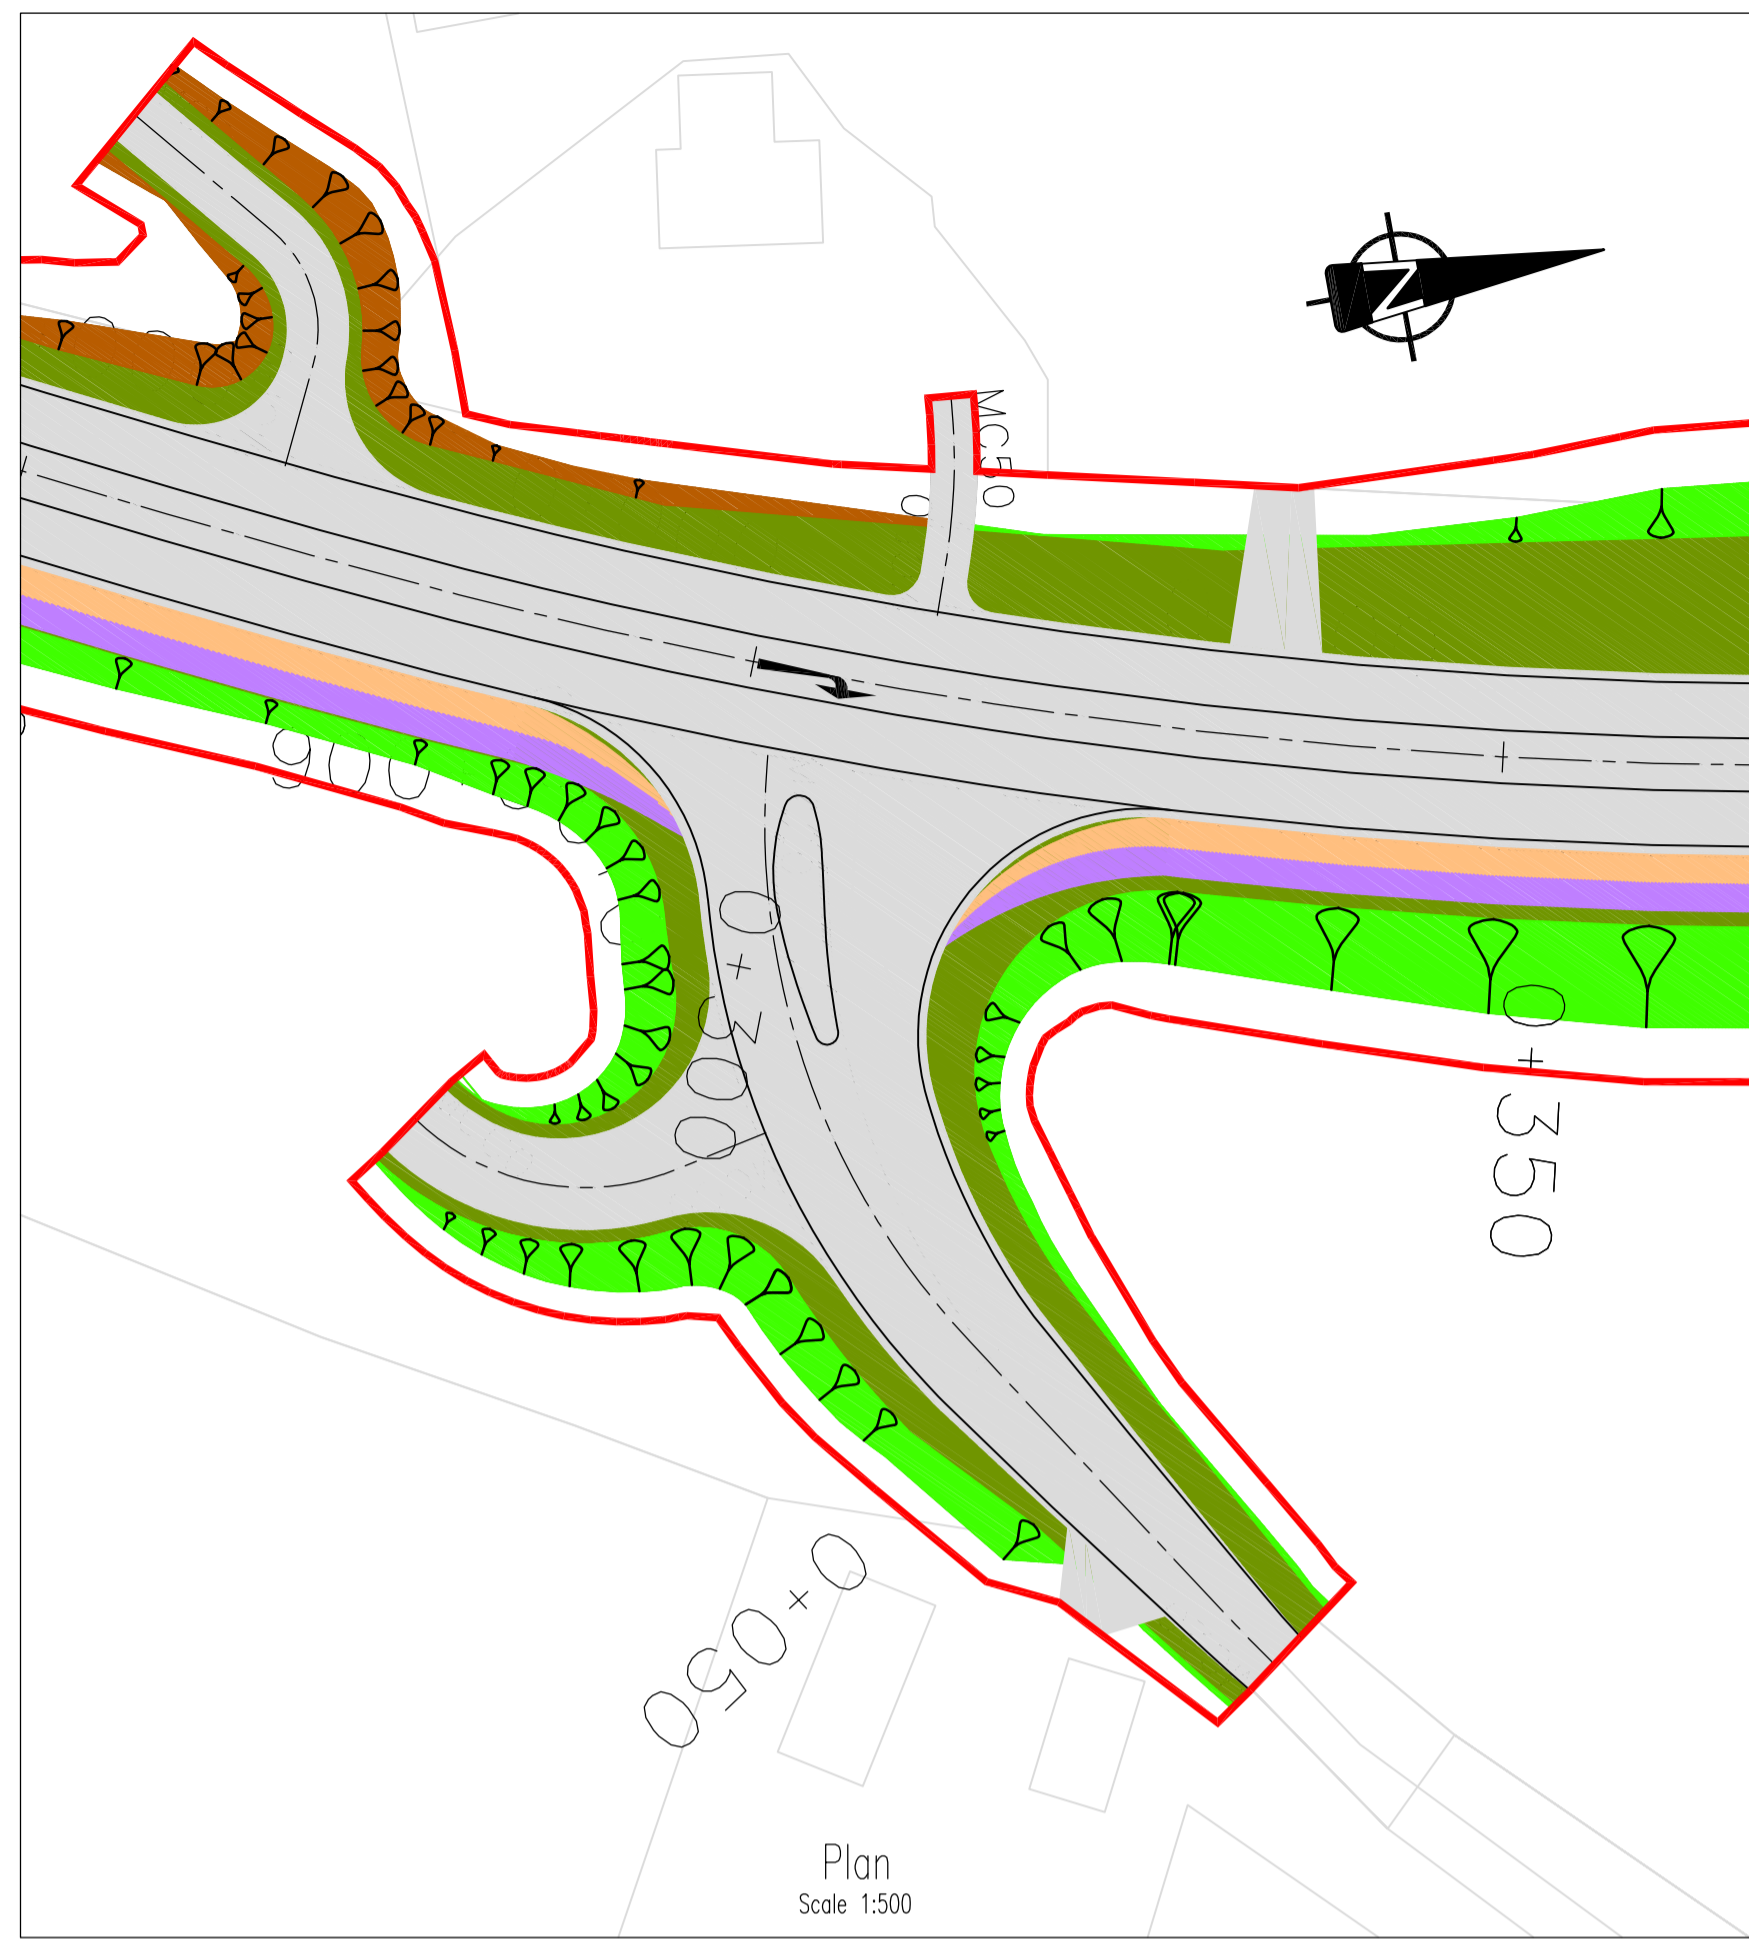

PART 8

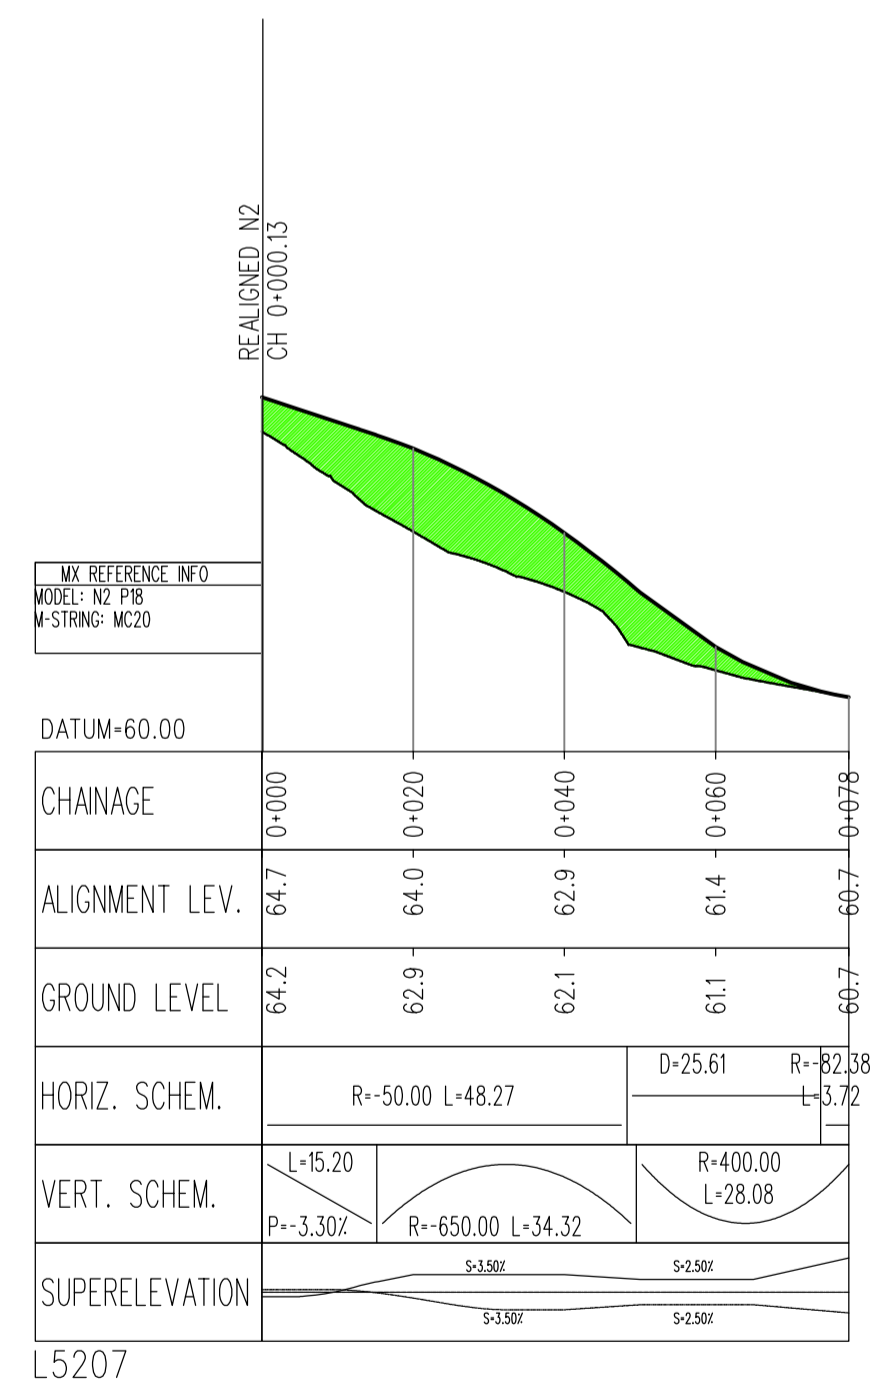


Profile
Scale H 1:1000, V 1:100

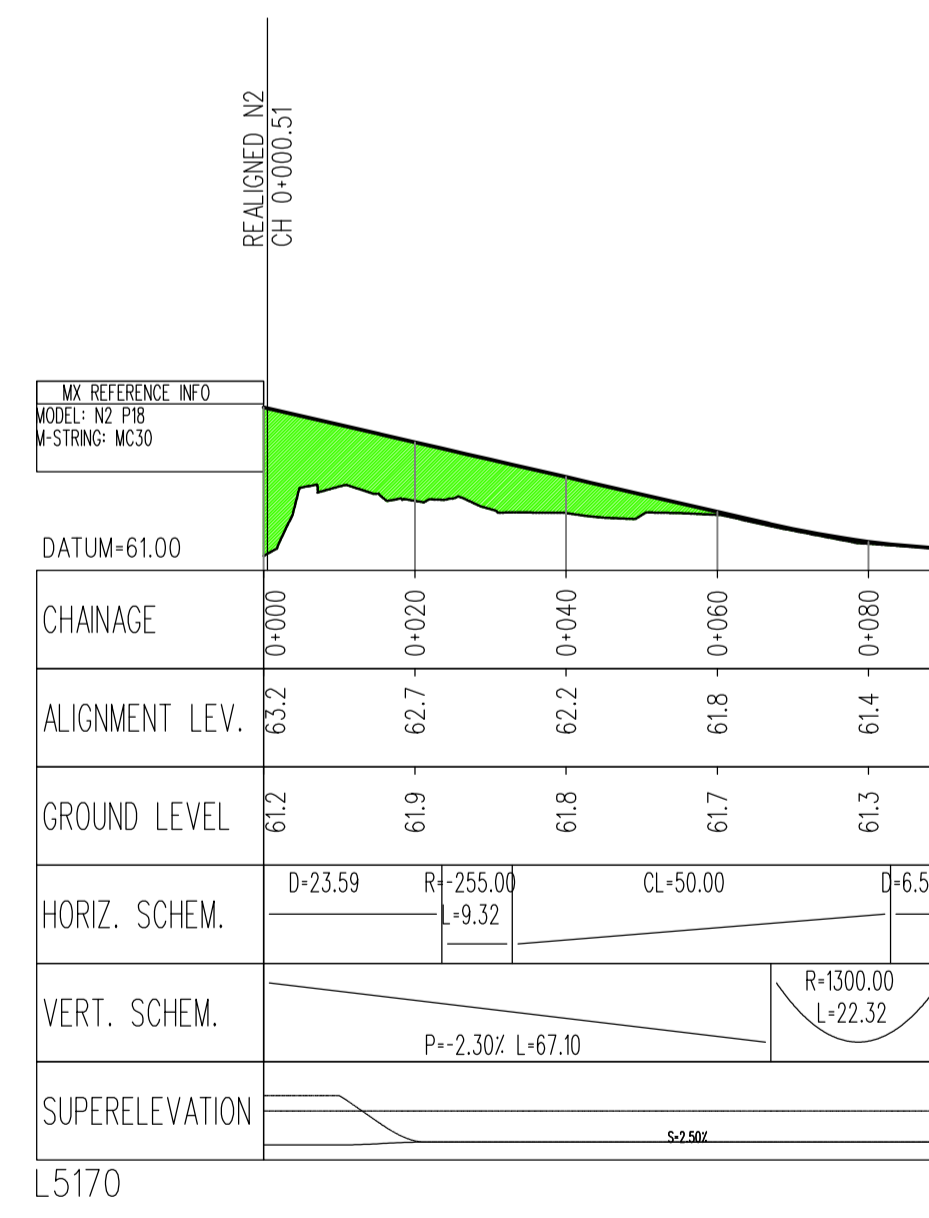

Profile
Scale H 1:1000, V 1:100

Legend:

- Proposed Site Boundary
- Carriageway
- Verge
- Footpath
- Cycleway
- ▲ Earthworks (Cut)
- ▲ Earthworks (Fill)
- Proposed Ditch

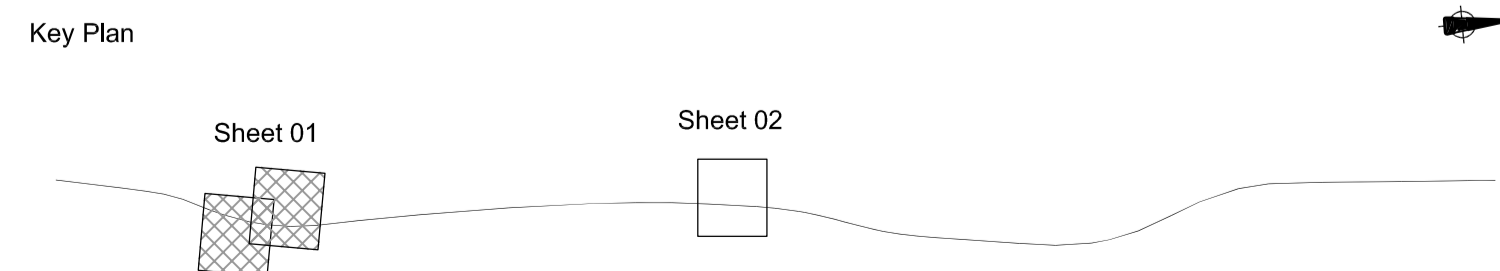

| Issue | Date | By | Chkd | Appd |
|-------|------------|----|------|------|
| B | 29/03/2012 | JT | JC | OMG |
| - | Feb 2012 | JT | JC | OMG |

Clients

Monaghan County Council
Council Offices,
The Glen,
Monaghan

Department of Transport
As Réimleáir

National Development Plan 2007 - 2013

NRA
National Roads Authority
An tArdleasair Níodh Ríoadh

Job Title
N2 Corracrin to Emyvale Road Realignment

Scale at A1
As Shown

Date:
29th March 2012

Consultant



ARUP

Arup, 50 Ringsend Road
Dublin 4
Tel +353(0)1 233 4455 Fax +353(0)1 668 3169
www.arup.ie

Drawing Title
Proposed Horizontal and Vertical Alignment at Sideroads Sheet 01 to 02


Drawing Status
Part 8

| | | |
|----------------------------|-----------------------------------|-------------------|
| Job No 218692-00 | Drawing No N2-T-100-201 | Issue B |
|----------------------------|-----------------------------------|-------------------|

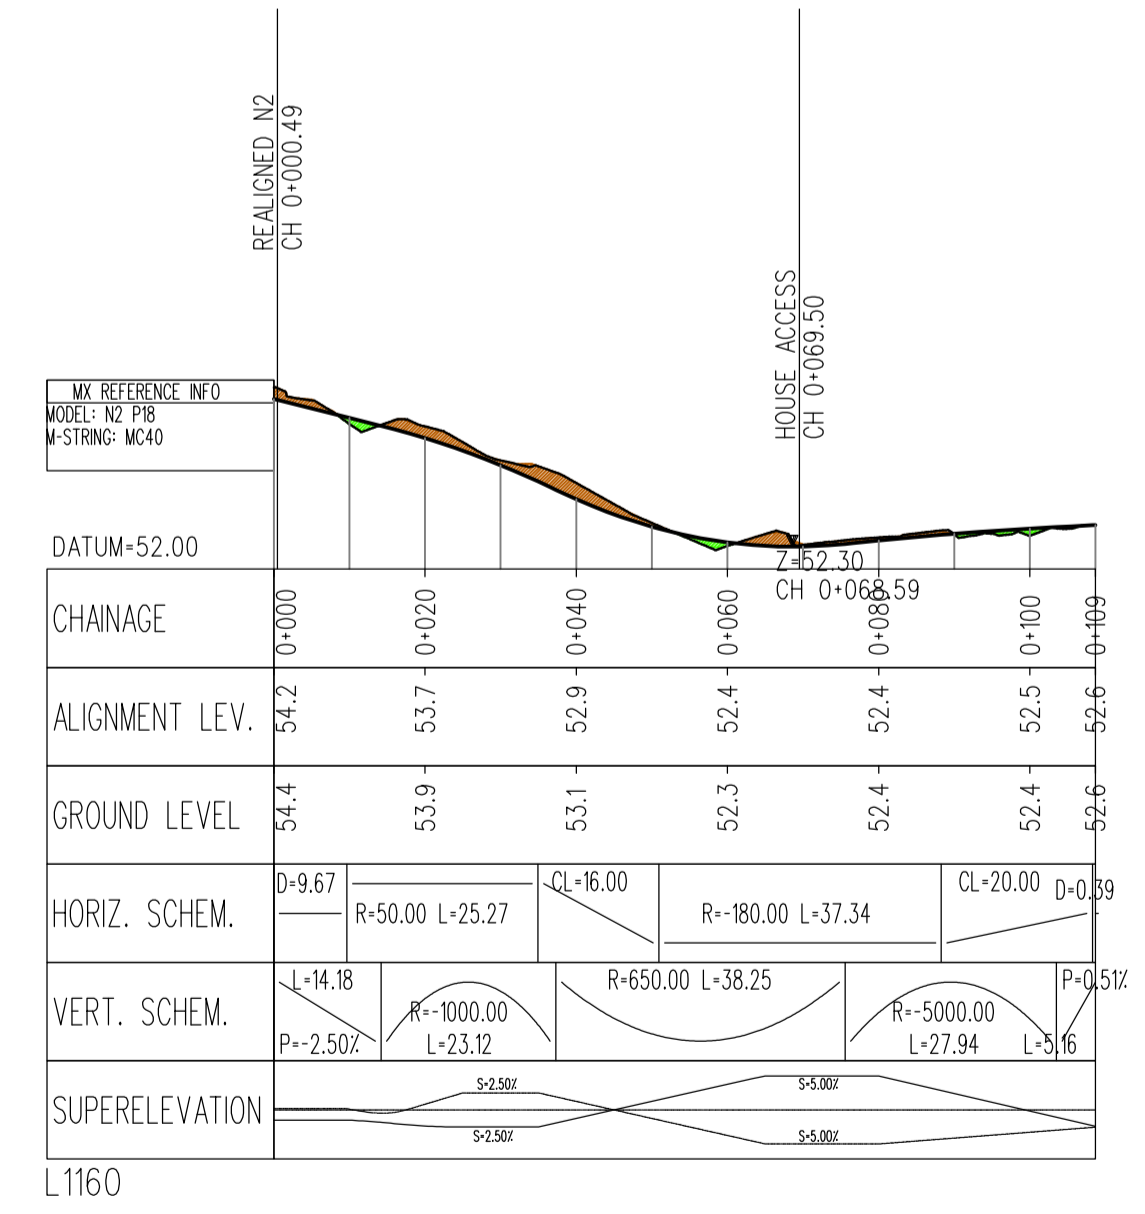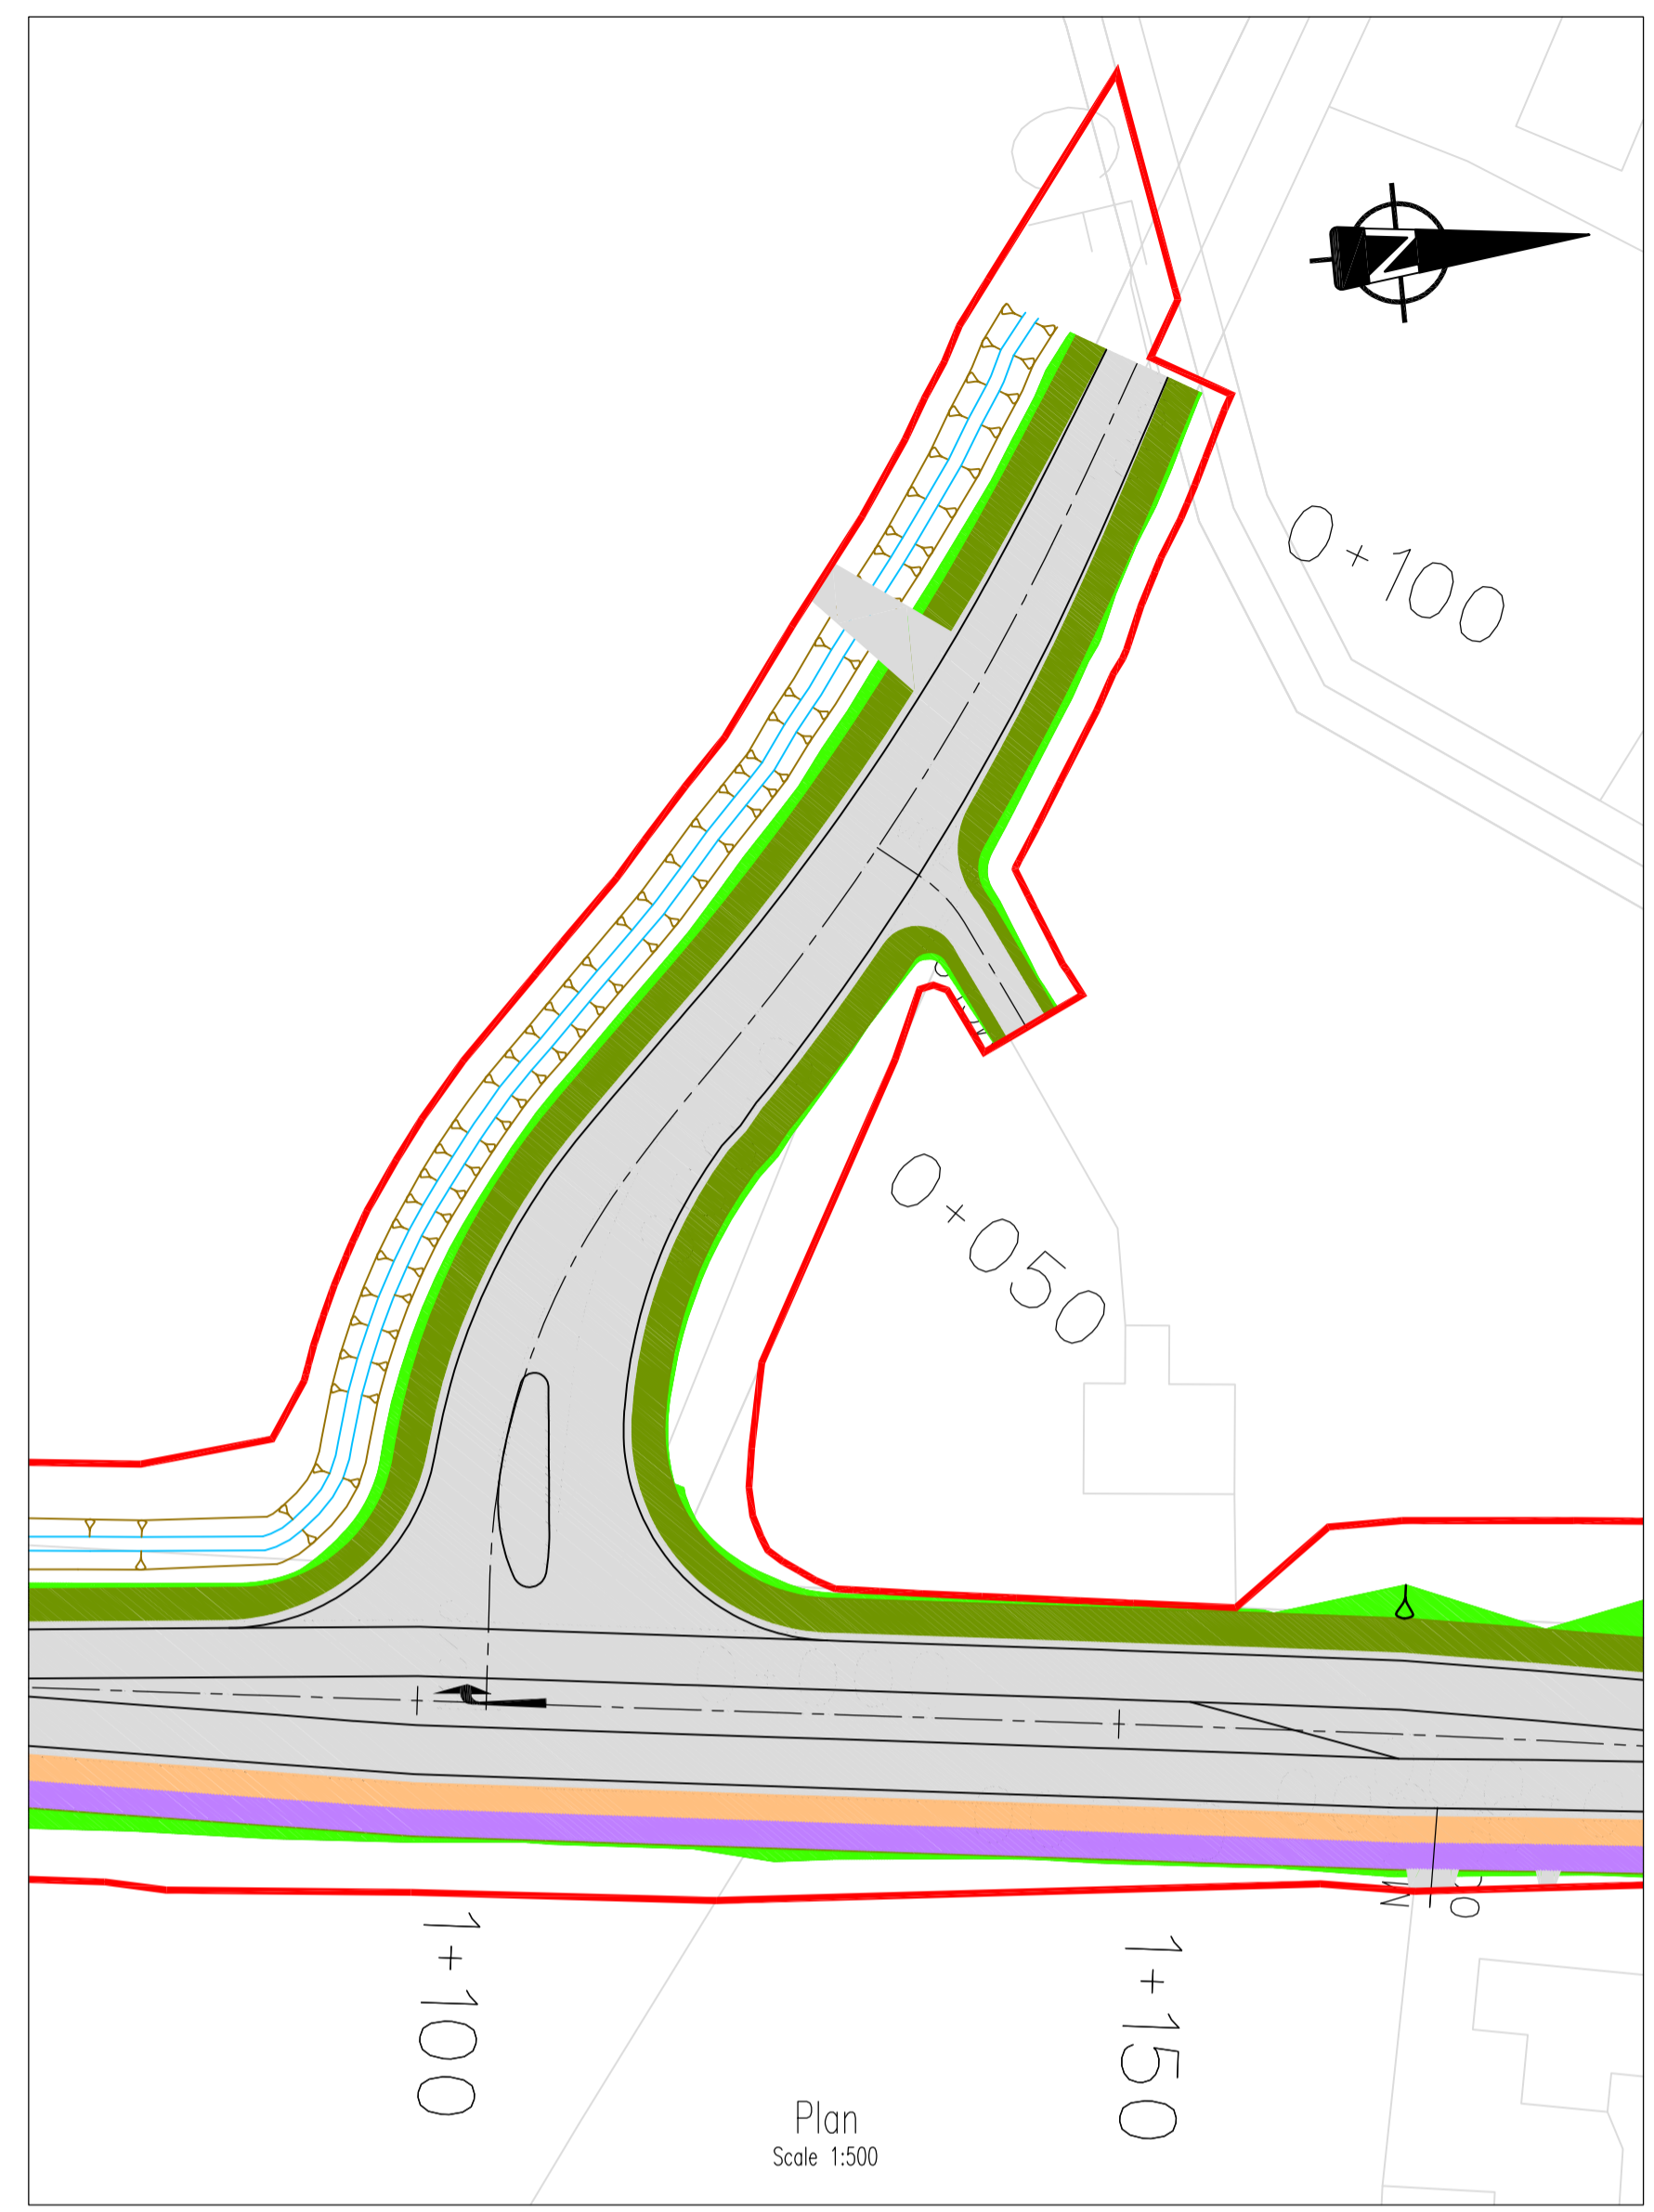

Legend:

- Proposed Site Boundary
- Carriageway
- Verge
- Footpath
- Cycleway
- Earthworks (Cut)
- Earthworks (Fill)
- Proposed Ditch

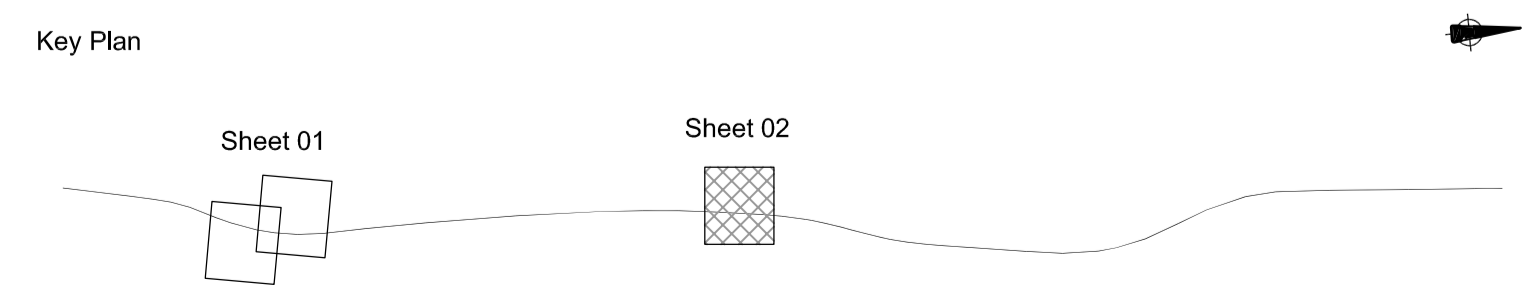

| Issue | Date | By | Chkd | Appd |
|-------|------------|----|------|------|
| B | 29/03/2012 | JT | JC | OMG |
| - | Feb 2012 | JT | JC | OMG |

Clients

Monaghan County Council
Council Offices,
The Glen,
Monaghan

Job Title
N2 Corracrin to Emyvale Road Realignment

Scale at A1
As Shown

Date:
29th March 2012

Consultant

Arup, 50 Ringsend Road
Dublin 4
Tel +353(0)1 233 4455 Fax +353(0)1 668 3169
www.arup.ie

Drawing Title
Proposed Horizontal and Vertical Alignment at Sideroads Sheet 02 to 042

Drawing Status
Part 8

| | | |
|----------------------------|-----------------------------------|-------------------|
| Job No 218692-00 | Drawing No N2-T-100-202 | Issue B |
|----------------------------|-----------------------------------|-------------------|