



CROSS SECTION A-A; Typical Cross Section

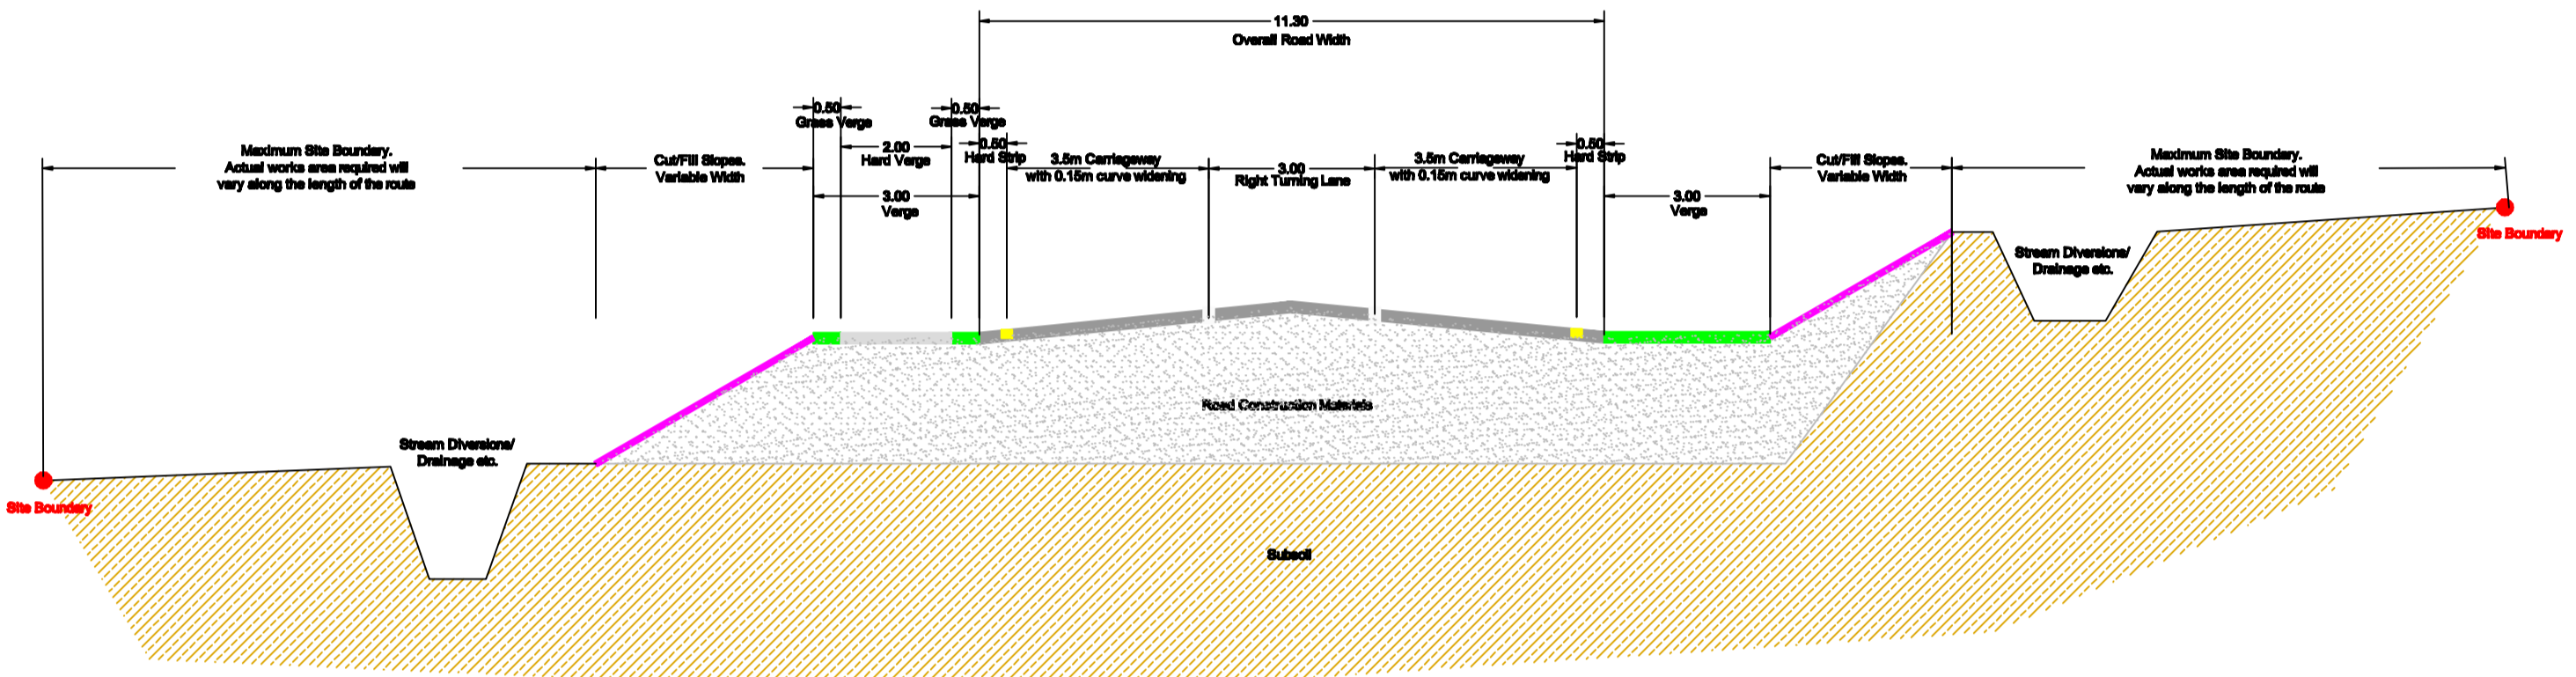

CROSS SECTION B-B; Cross Section with Right Turning Lane

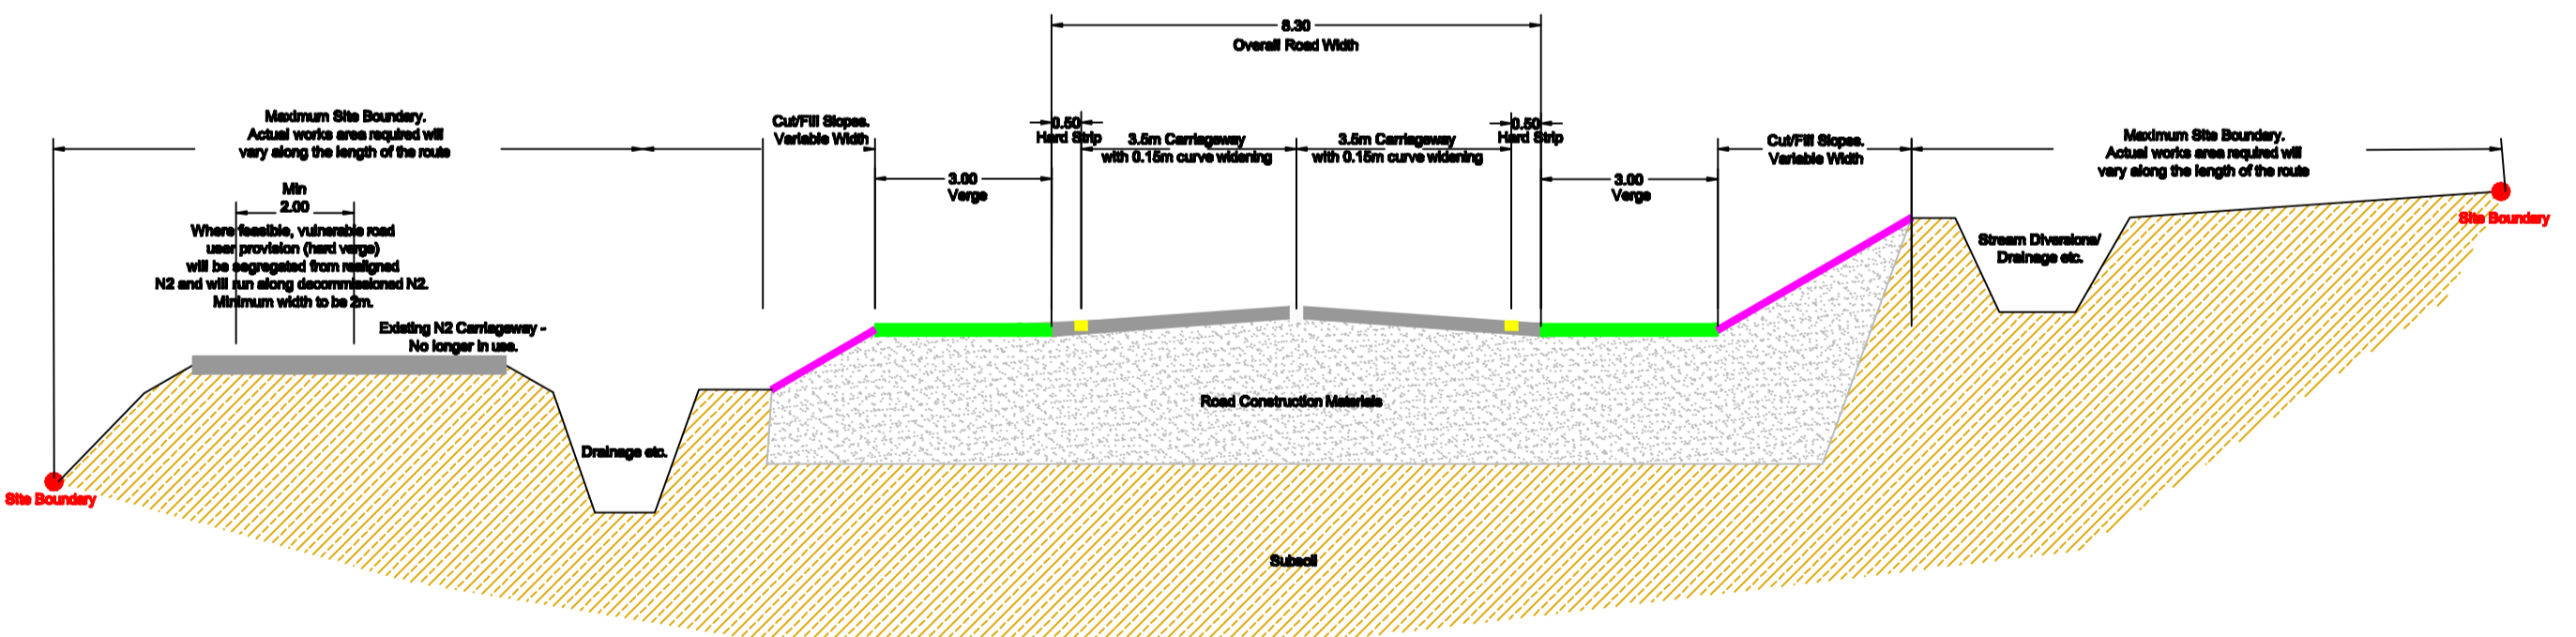

CROSS SECTION C-C; Cross Section with Segregated Vulnerable Road User Facilities



Project
 N2 Monaghan to Emyvale
 Road Improvements
 Coolkill East to Corracrin

Title
 Typical Cross Sections
 A-A, B-B, C-C

A/Director of Services	Damien Treanor	
Drawn	RNAI	Date 7 July 2011
Traced		Scales
Surveyed		Not To Scale
Checked		



Comhairle Contae Mhuineacháin,
 Oifigí Contae,
 An Gleann,
 Mhuineachán.
 Guthán: 047 30500
 Monaghan County Council,
 County Offices,
 The Glen, Monaghan.