


IS  
D  
N

BEVERED TO BE CORRECT.  
PITIES SHOWN ON  
CH NO RECORD IS HELD.  
IGITS OF Eircom Ltd

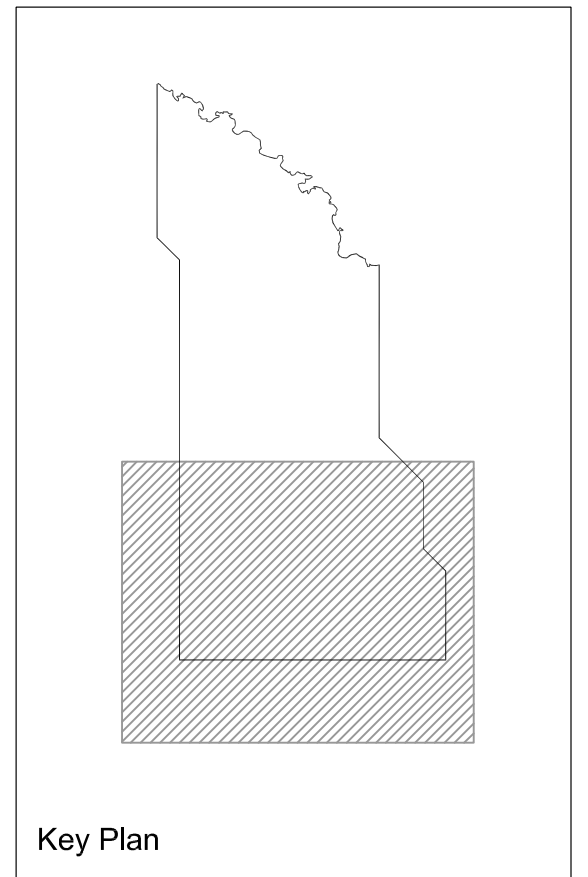

Key Plan

**EIRCOM LEGEND**

- EXISTING D.P
- ⊙ EXISTING INTERNAL C.D.
- ⊕ EXISTING EXTERNAL C.D.
- ⊖ EXISTING D.U.G. POINT
- ⊗ EXISTING TELEPHONE KIOSK
- ⊘ EXISTING COUPLING
- EXISTING BURIED BOX
- EXISTING SURFACE BOX
- EXISTING MANHOLE
- EXISTING DUCT
- + EXISTING CABLE & JOINT
- ⊞ EXISTING CABINET

**CONFIDENTIAL**

THE INFORMATION CONTAINED IN THIS DRAWING IS CONFIDENTIAL AND SHOULD NOT BE DISCLOSED TO ANY THIRD PARTY WITHOUT THE EXPRESS WRITTEN CONSENT OF Eircom Ltd. THE DRAWING IS NOT TO BE PHOTOCOPIED OR REPRODUCED IN ANY WAY.

This Drawing is an Eircom Access Network Record, information contained may be incomplete due to ongoing changes in the Network.

THE INFORMATION GIVEN IS COMPILED FROM RECORDS AND IS BELIEVED TO BE CORRECT. THERE MAY HOWEVER BE DEPARTURES FROM THE COURSE(S) AND DEPTHS(S) SHOWN OR INDICATED. THERE MAY ALSO BE ITEMS OF Eircom PLANT OF WHICH NO RECORD IS HELD. THE INFORMATION IS GIVEN WITHOUT PREJUDICE TO THE LEGAL RIGHTS OF Eircom Ltd TO COMPENSATION SHOULD Eircom PLANT BE DAMAGED.

**Legend**

- Constraints Study Area
- Eircom Infrastructure



Client  
Monaghan County Council  
County Offices,  
The Glen, Monaghan,  
Ireland

Tel. +353 (0)47 30500  
Fax. +353 (0)47 82739



Consultants  
**Grontmij**  
Arena House,  
Arena Road, Dublin D18, Ireland  
Tel. +353 1 207 4800 Fax. +353 1 207 4810

Rev	Date	Description	Appr.
A	22/03/10	FINAL	DGP
—	26/01/10	2nd DRAFT	DGP

N2 CLONTIBRET TO THE NI BORDER		Status: CONSTRAINTS STUDY FINAL	
Eircom Infrastructure		Drawing No. Fig. 4.7	
Sheet 1 of 3		Rev. A	
Designed: —	File Name: Fig. 4.7-4.9.dwg	Drawn: BTW	Scale: 1:50,000 (A3)
Checked: ESP	Date: Jan 2010	Approved: DGP	