



MAP 4

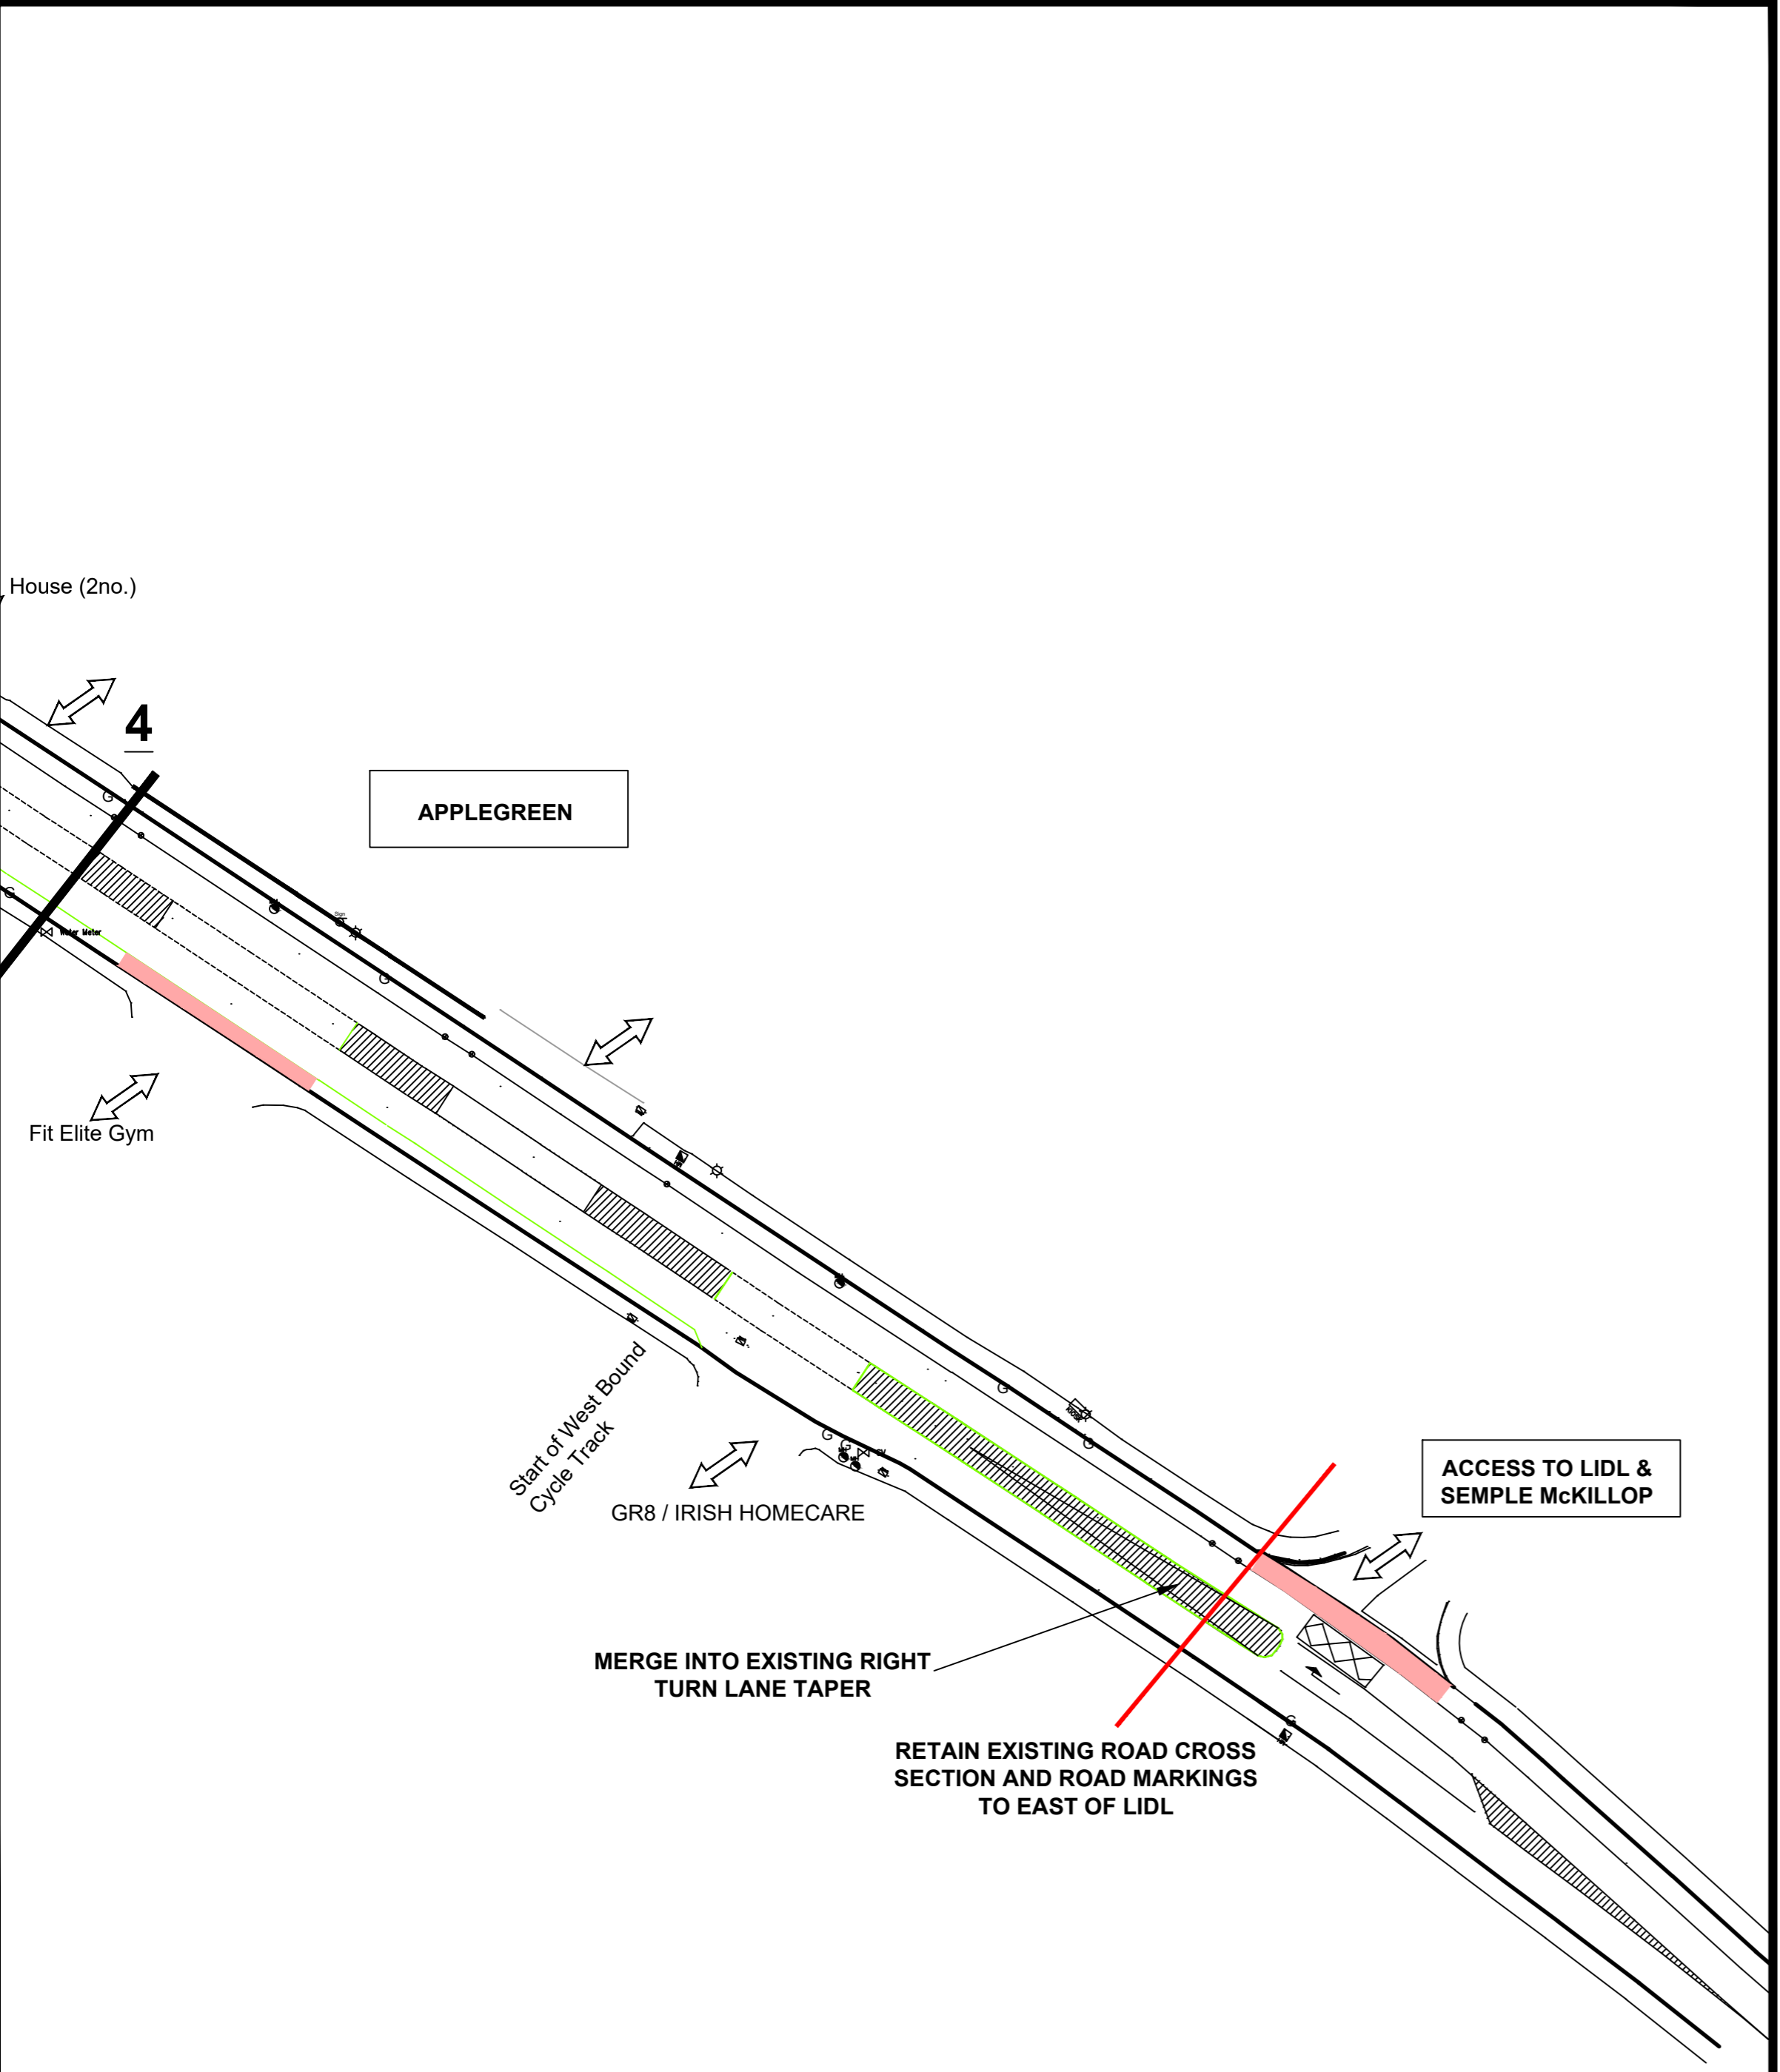

MAP 5

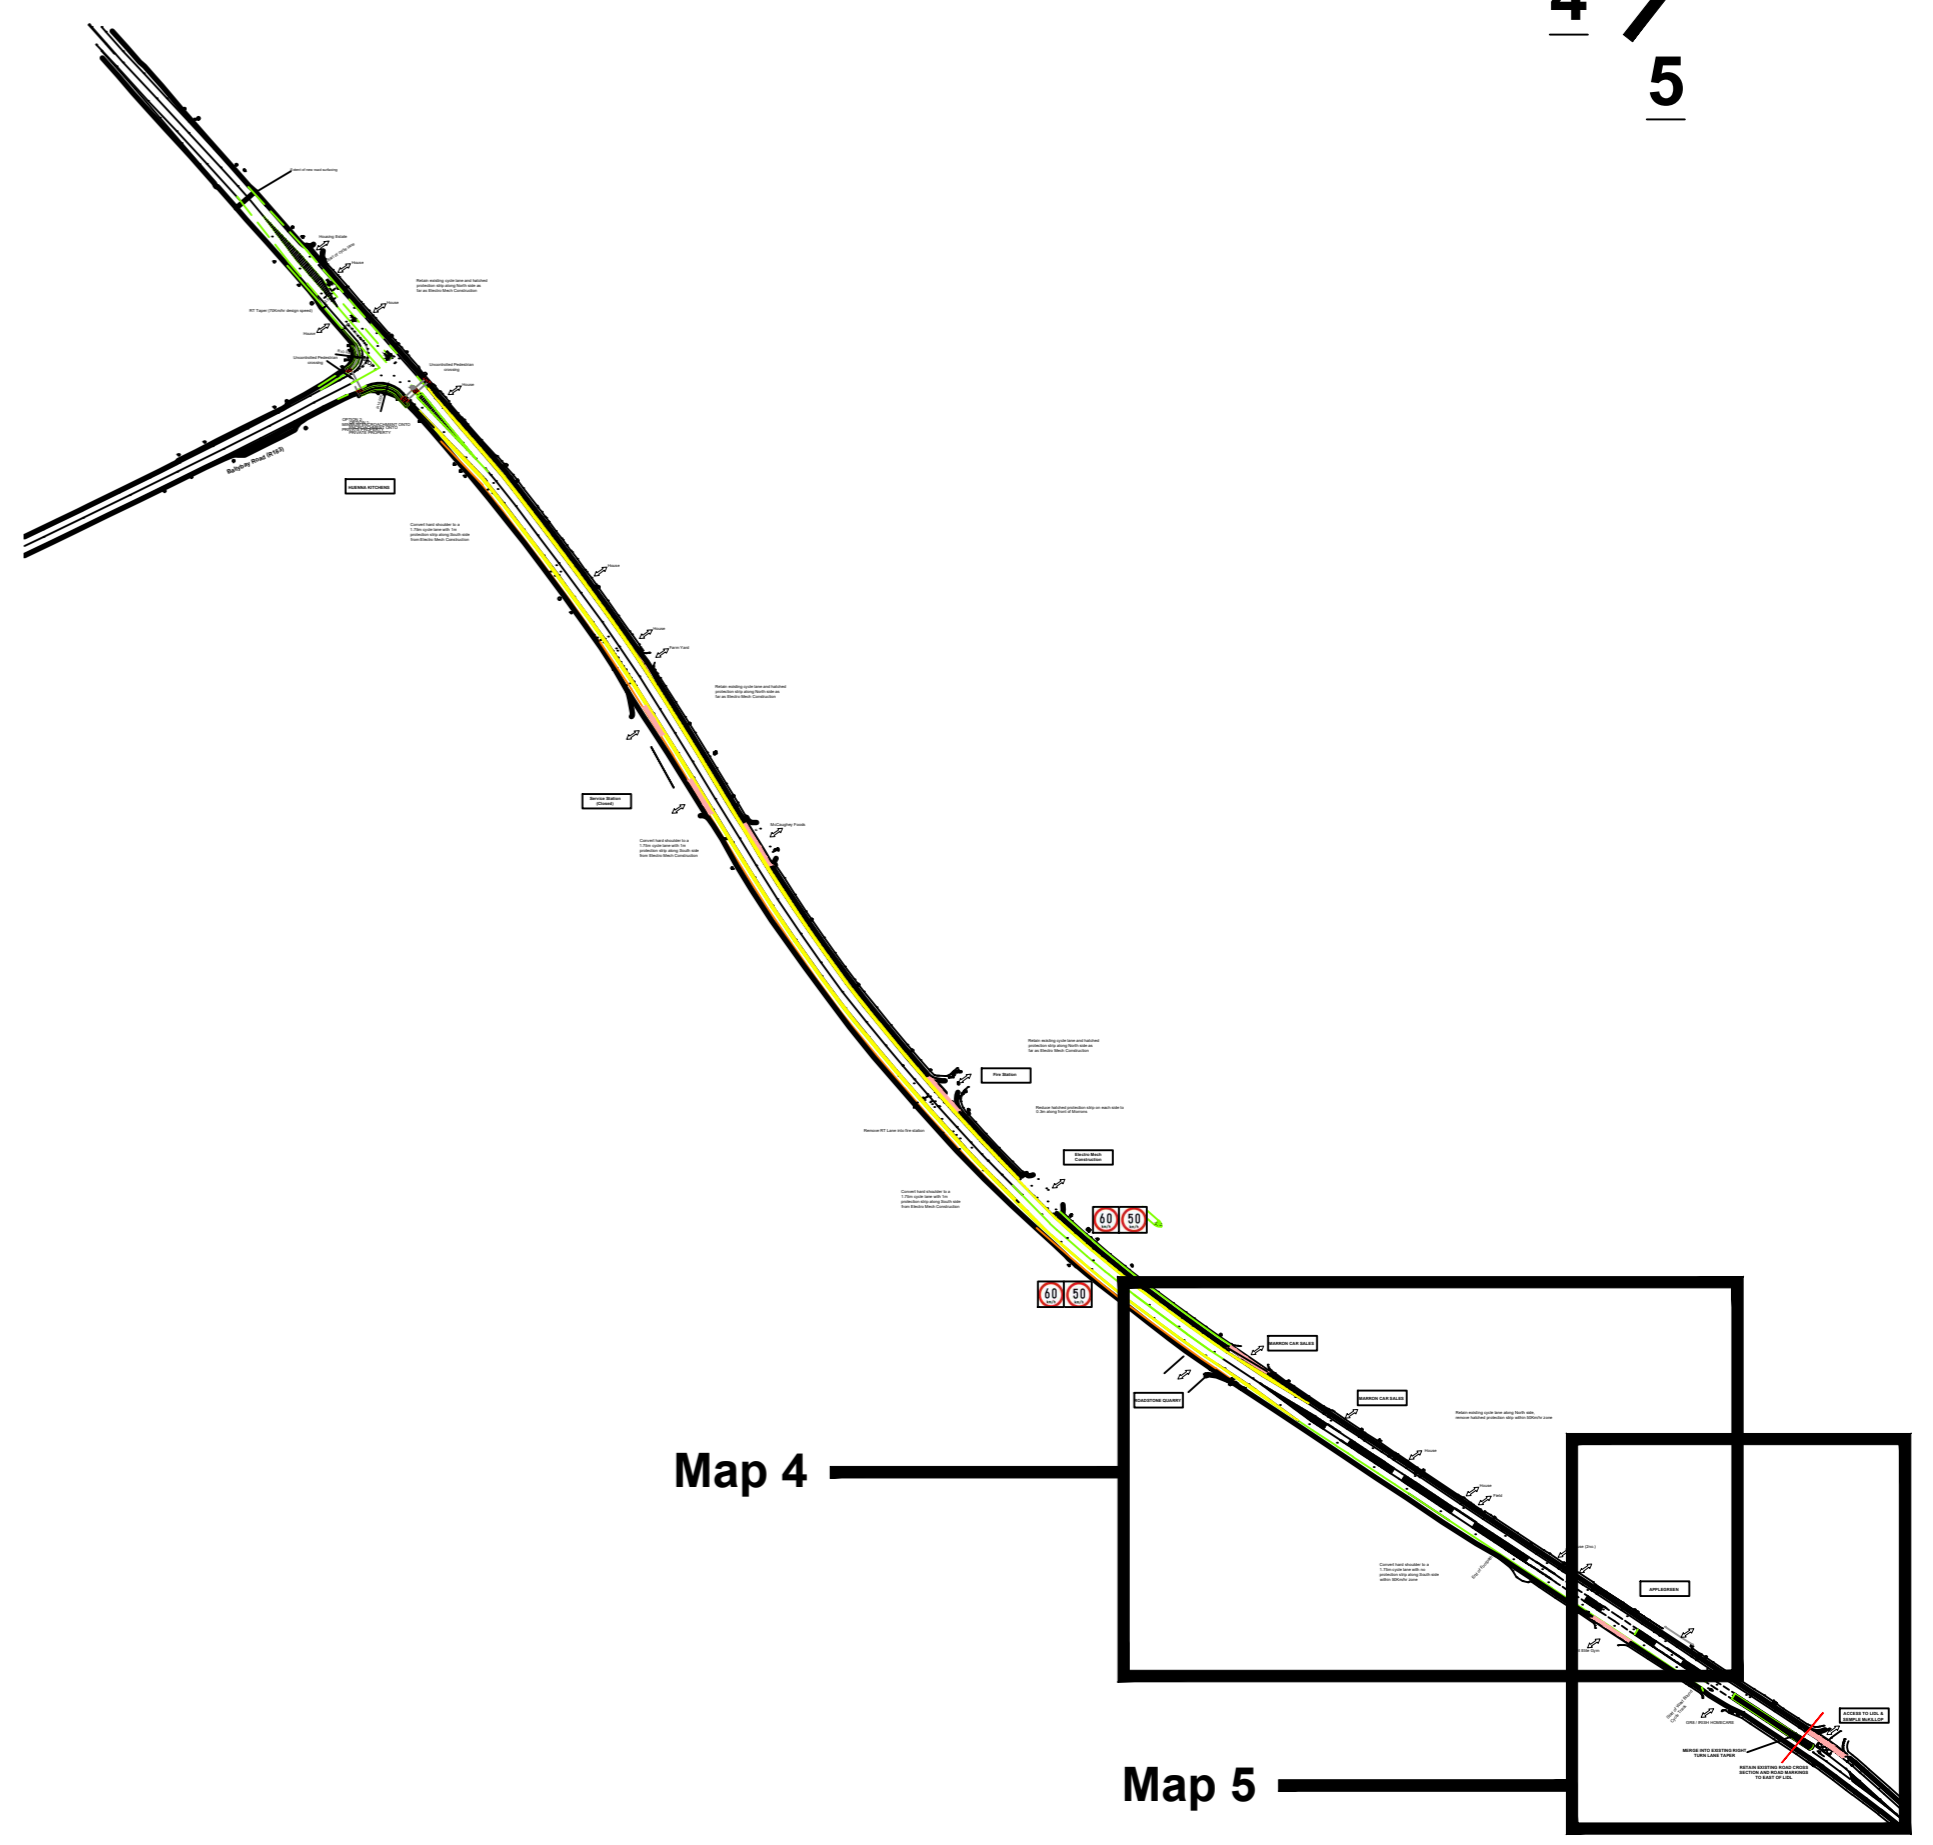

KEY LEGEND (not to scale)

Rev.	Modifications	By	Date

Client MONAGHAN COUNTY COUNCIL			
Project MONAGHAN ROAD, CASTLEBLAYNEY			
Title PRELIMINARY DESIGN PROPOSAL No. 2 - MAP 4 & 5			
Drawn By S. Mc COY	Checked By E McMAHON	Date 21-01-22	Scale 1:500

© COPYRIGHT OF

P. HERR & ASSOCIATES
CIVIL ENGINEERS & BUILDING SURVEYORS

TEL 042 9330019 BLOCK 4 LEVEL 3,
FAX 042 9331832 QUAYSIDE BUSINESS PARK,
E-MAIL - info@pherr.ie MILL STREET,
WEB - www.pherr.ie DUNDALK,
CO. LOUTH

FILE REF Cedras5/	DRAWING No MCC-CB-003	REVISION
----------------------	--------------------------	----------