



SECTION 1 - 60km/hr Speed Limit

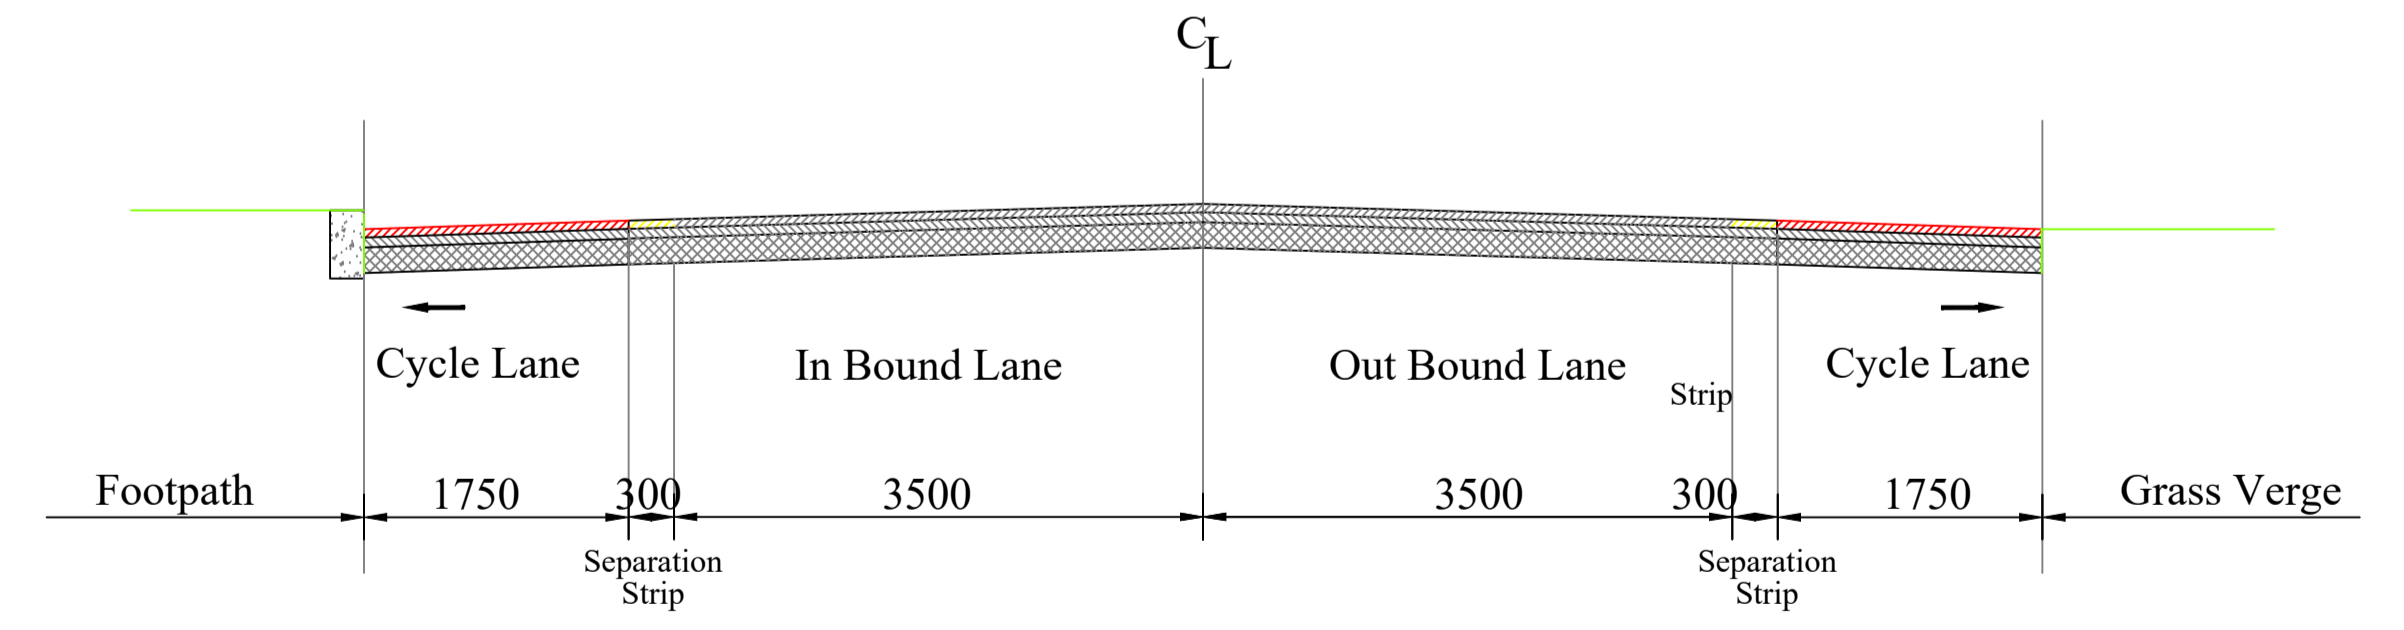

SECTION 2 - Transition area (Along Marrons Frontage)

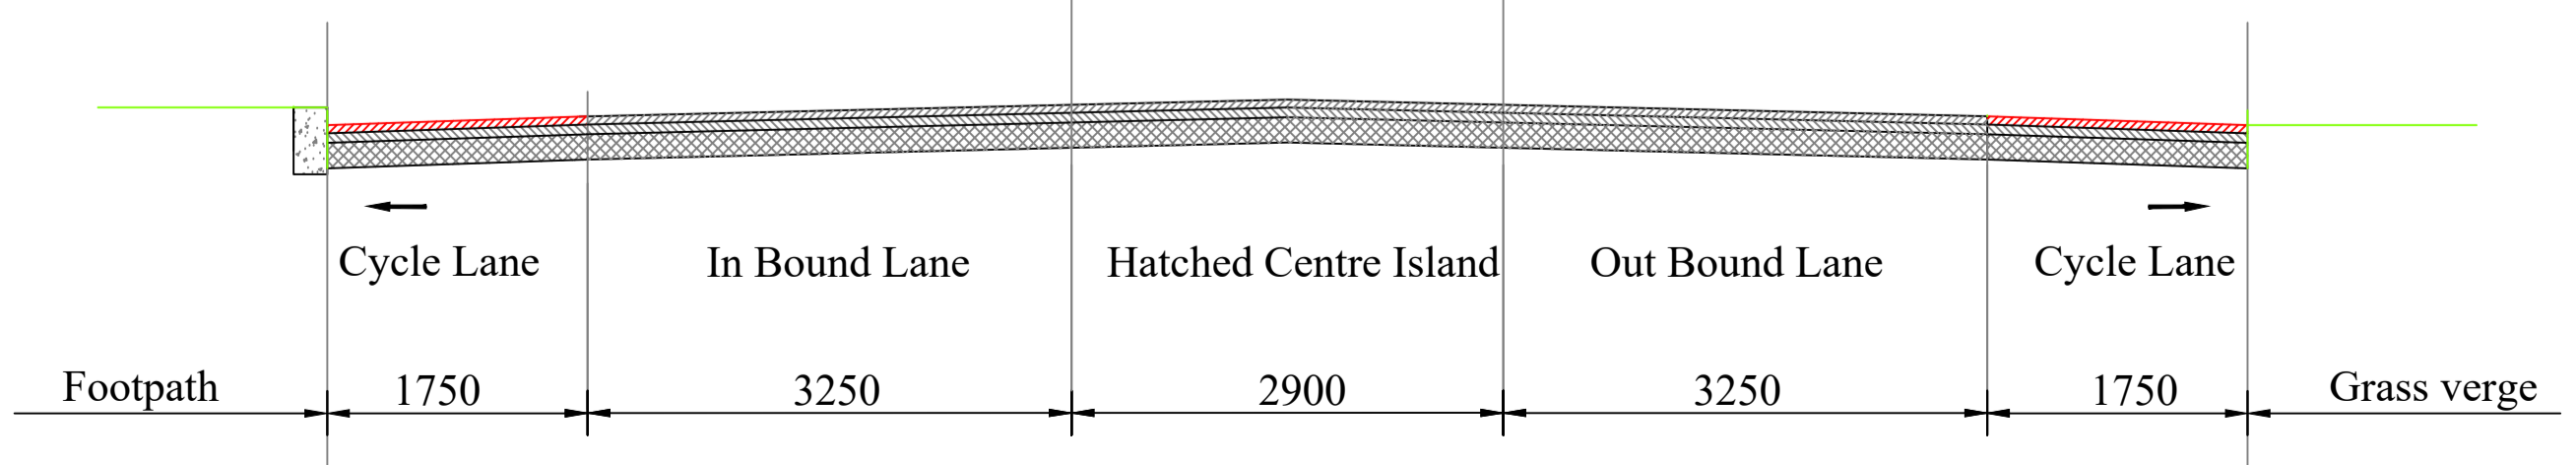

SECTION 3 - 50km/hr Speed Limit

Rev.	Modification	By	Date

Client MONAGHAN COUNTY COUNCIL			
Project MONAGHAN ROAD, CASTLEBLAYNEY			
Title PRELIMINARY DESIGN PROPOSAL No. 2 - OVERALL LAYOUT & SECTIONS			
Drawn By S. Mc COY	Checked By E. McMAHON	Date 21-01-22	Scale 1:1000

P. HERR & ASSOCIATES
 CIVIL ENGINEERS & BUILDING SURVEYORS
 TEL: 042 9330910 BLOCK 4 LEVEL 3,
 FAX: 042 9331832 QUAYSIDE BUSINESS PARK,
 E-MAIL: info@pherr.ie MILL STREET,
 WEB: www.pherr.ie DUNDALK,
 CO. DUBLIN

FILE	REF	DRAWING	No	REVISION
		MCC-CB-001		