



Present when the Seal of Monaghan County Council was affixed here to

This 13th Day of June 2022


Nominated Member Rob Moran

Chief Executive [Signature]

Administrative Officer (Corporate Services) Clawey

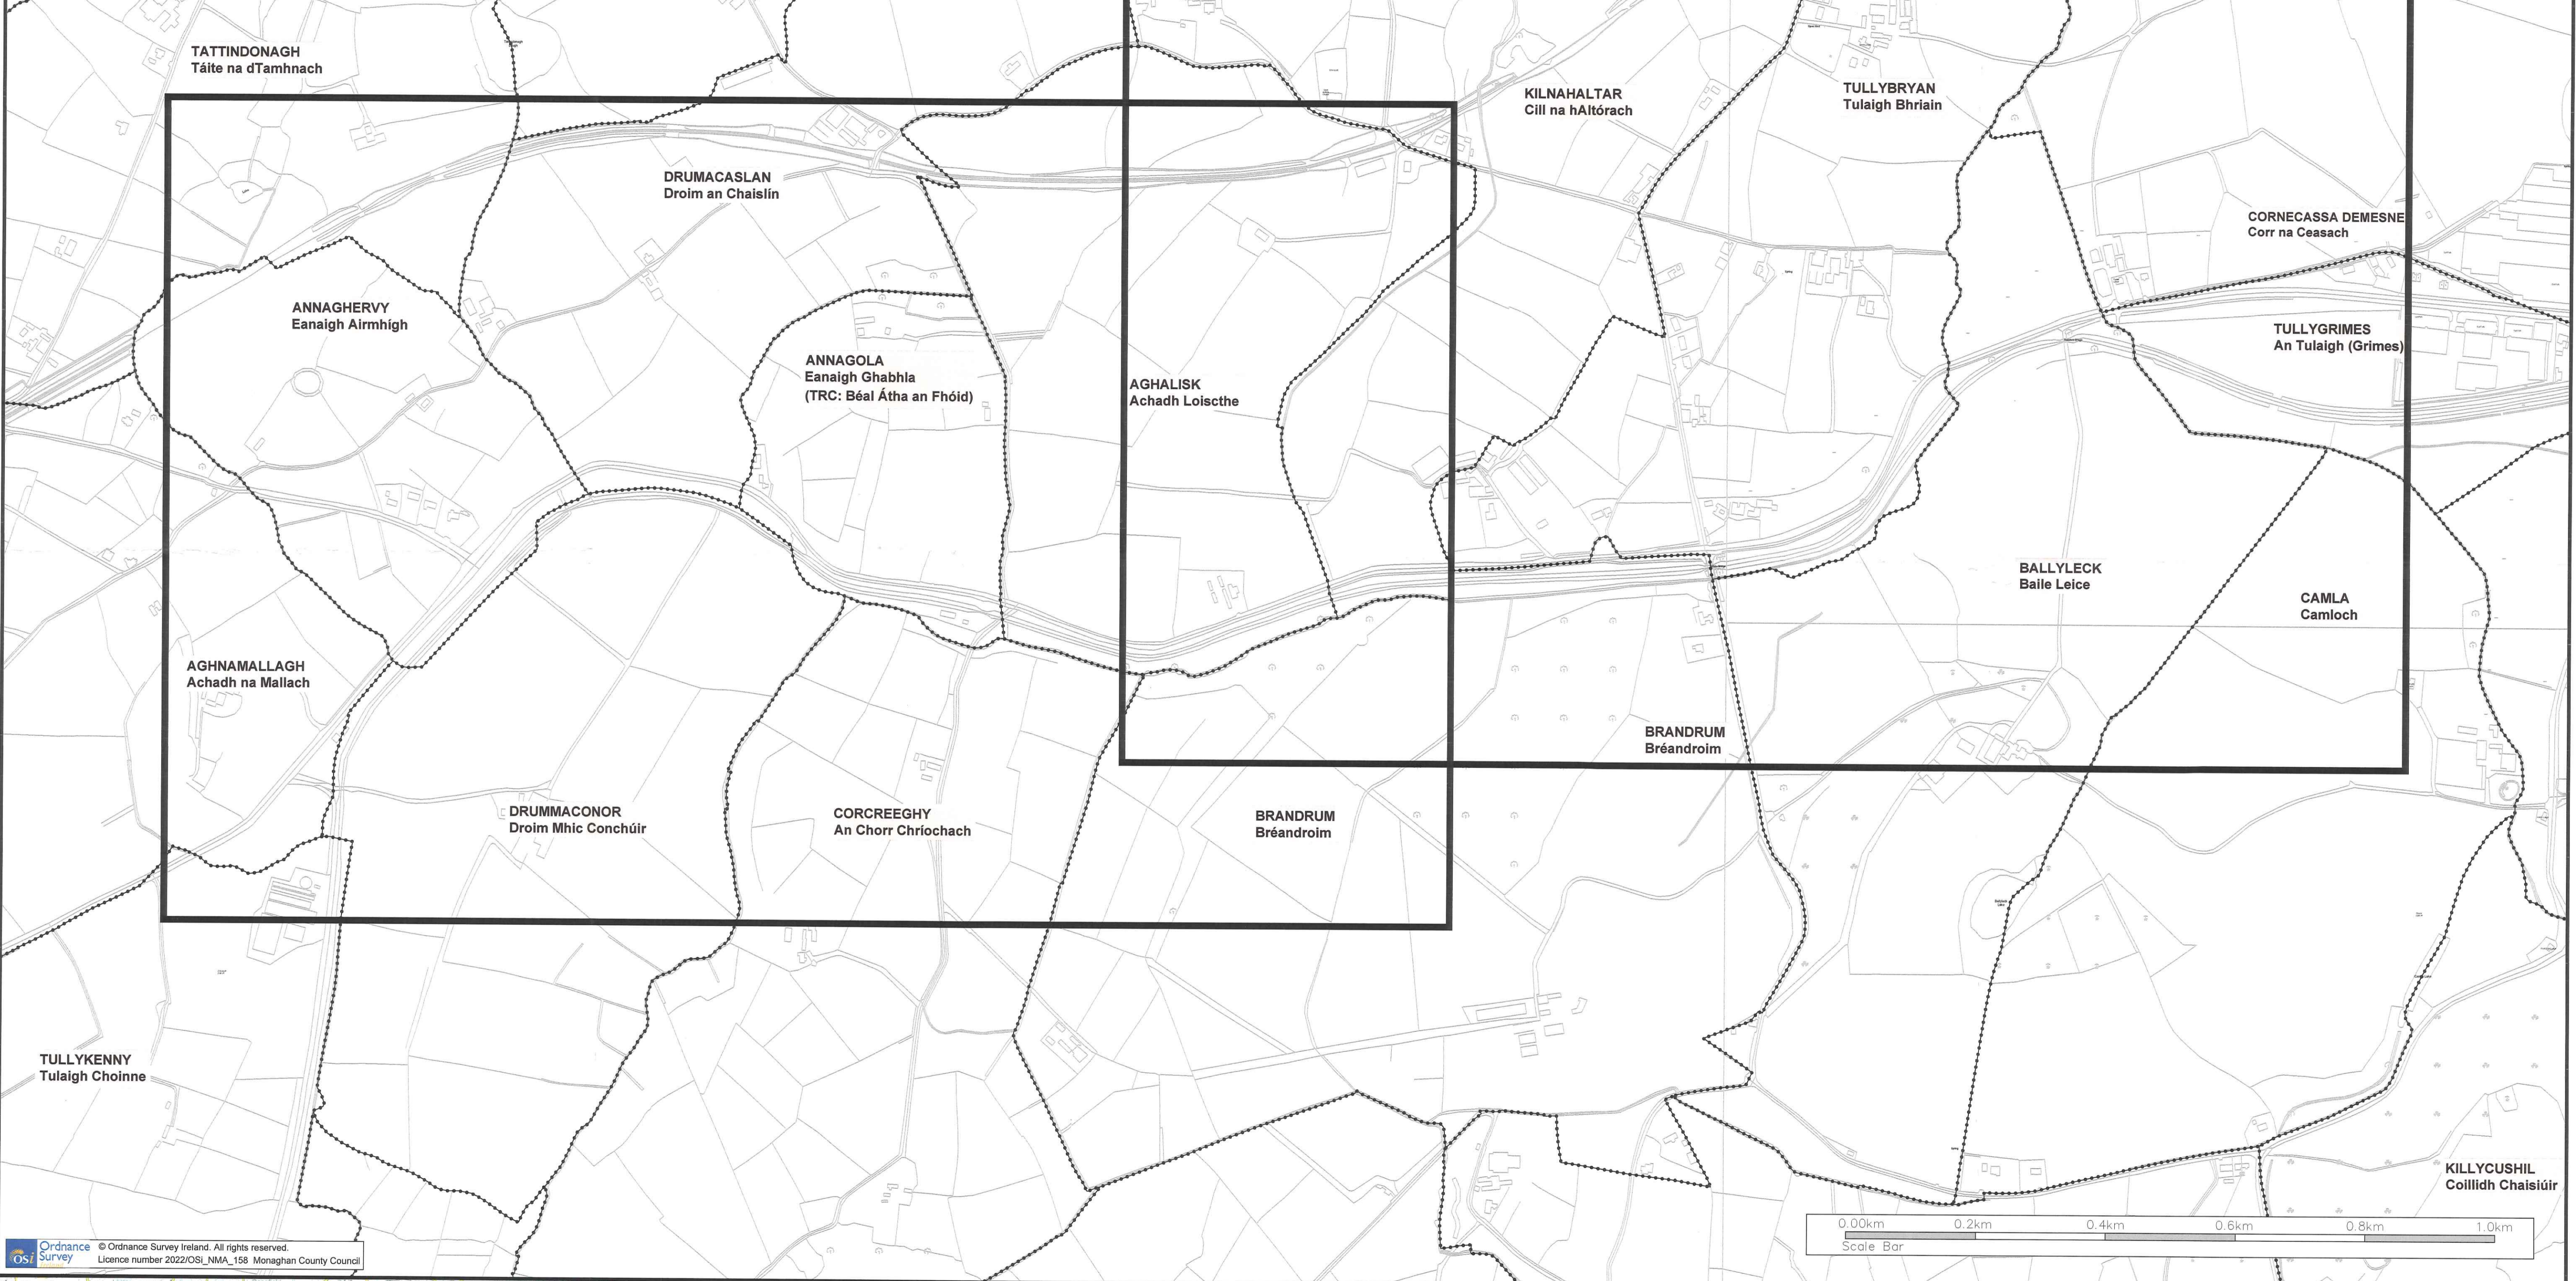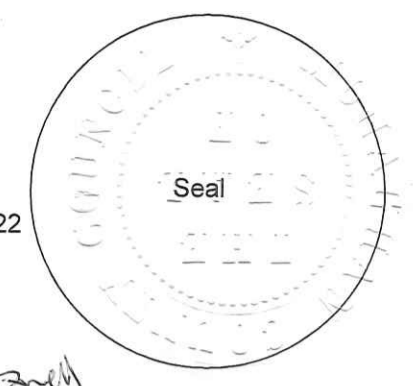

Ordnance Survey © Ordnance Survey Ireland. All rights reserved. Licence number 2022/OSI, NMA, 158 Monaghan County Council

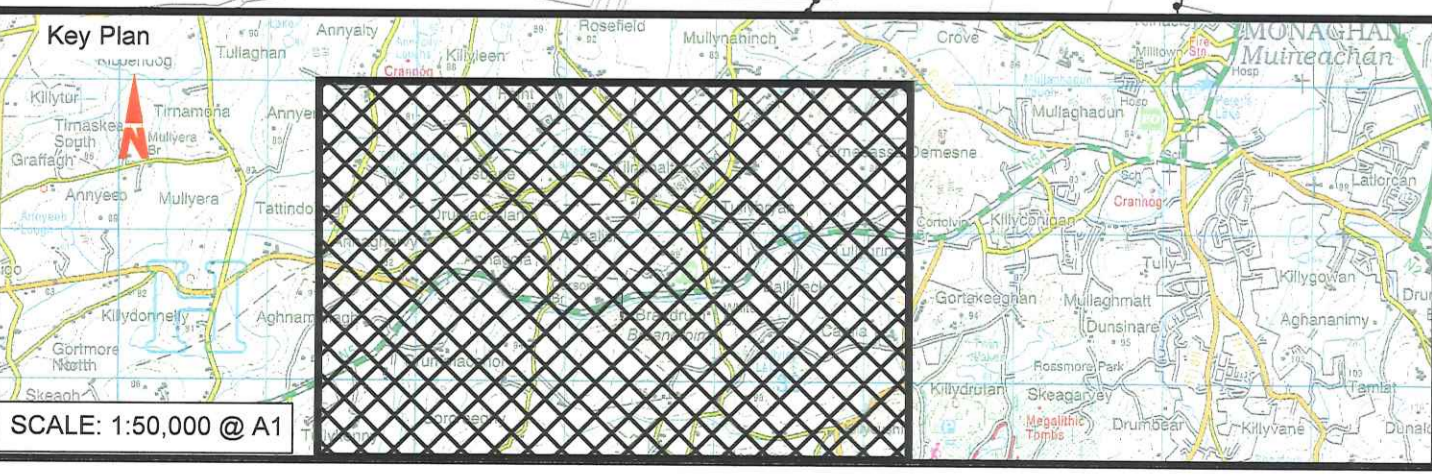

Legend:

	Lands proposed to be permanently acquired under the SCHEDULE - Part I		Public rights of way proposed to be extinguished under the SCHEDULE - Part III
	Lands proposed to be temporarily acquired under the SCHEDULE - Part II		Private rights of way proposed to be extinguished under the SCHEDULE - Part IV

Issue	Date	By	Chkd	Appd
F01	03/06/22	JBR - RPS	TS - RPS	GMcM - MCC

Client

Monaghan County Council
Council Offices
The Glen,
Monaghan

Patricia Monahan
Director of Services
Transportation, Community and Rural
Development

Drawing Title
Index Drawing
Sheet 1 of 1

Scale
1:5000 @ A1

Date
19th May 2022

Job Title
**Monaghan County Council
Compulsory Purchase Order
No. 1 of 2022
N54 Tullygrimes to Annaghervy
Road Realignment**

Job No. MDT0789	Drg no. DP1000	Rev. F01
--------------------	-------------------	-------------

R:\MDT0789_N54 Tullygrimes to Drummaconor\8.0 Drawings\DP\MDT0789DP1000-DP1004.dwg


Present when the Seal of Monaghan County Council was affixed here to

This 15th Day of June 2022

Nominated Member *[Signature]*

Chief Executive *[Signature]*

Administrative Officer (Corporate Services) *[Signature]*

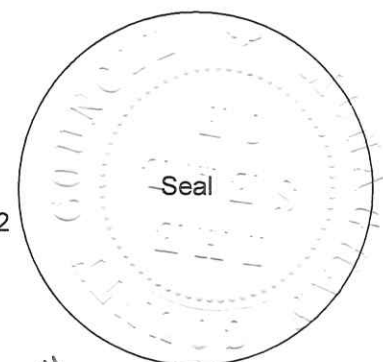

DRUMACASLAN
Droim an Chaislín

ANNAGHERVY
Eanaigh Airmhígh

ANNAGOLA
Eanaigh Ghabhla
(TRC: Béal Átha an Fhóid)



AGHALISK
Achadh Loiscthe

AGHNAMALLAGH
Achadh na Mallach


DRUMMACONOR
Droim Mhic Conchúir

CORCREEGHY
An Chorr Chriochach

BRANDRUM
Bréandroim

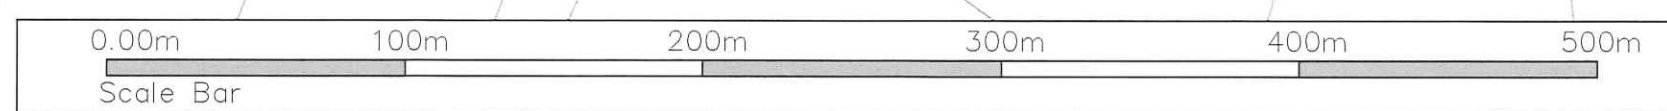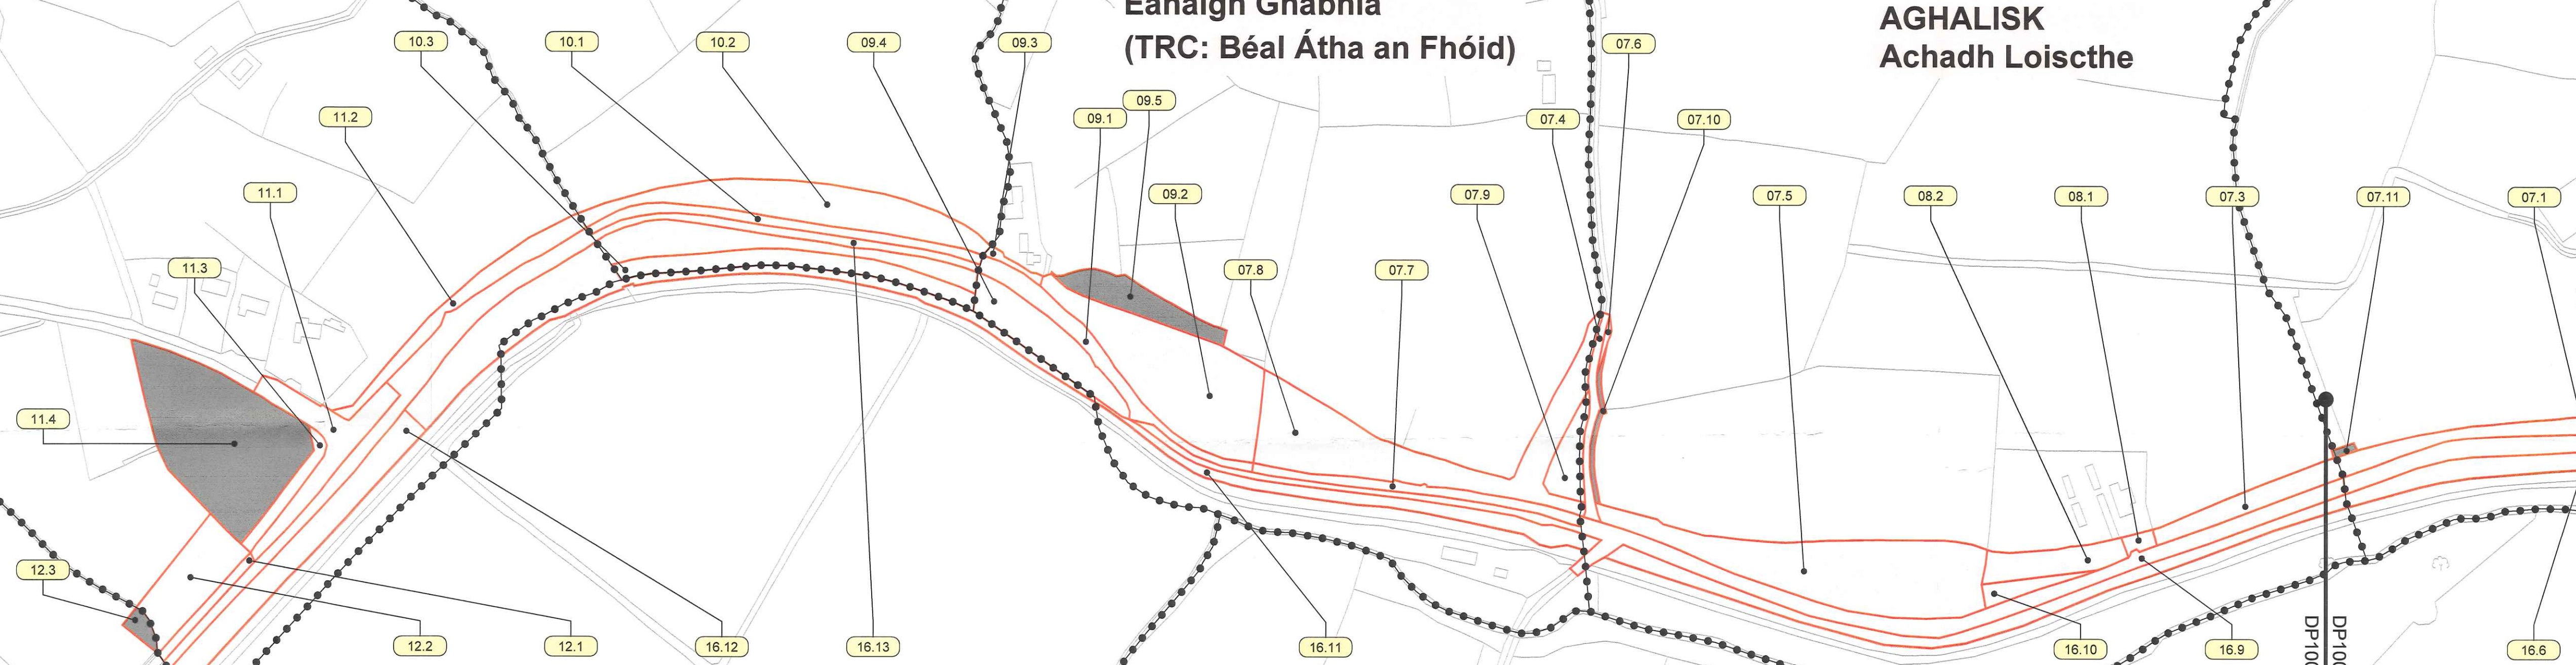

Ordnance Survey © Ordnance Survey Ireland. All rights reserved.
Licence number 2022/OSI_NMA_158 Monaghan County Council

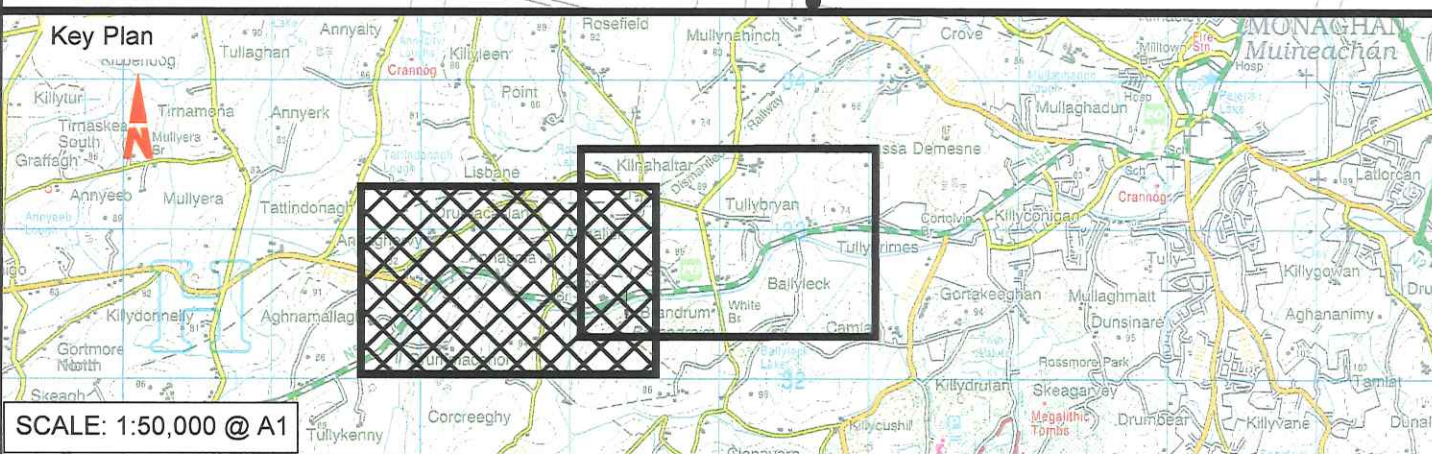

Issue	Date	By	Chkd	Appd
F01	03/06/22	JBR - RPS	TS - RPS	GMcM - MCC

Client
Monaghan County Council
 Council Offices
 The Glen,
 Monaghan
Patricia Monahan
 Director of Services
 Transportation, Community and Rural
 Development

Drawing Title
**Deposit Map: Land Acquisition
 Permanent and Temporary
 Sheet 01 of 04**
 Scale
 1:2500 @ A1
 Date
 19th May 2022

Job Title Monaghan County Council Compulsory Purchase Order No. 1 of 2022 N54 Tullygrimes to Annaghervy Road Realignment		
Job No. MDT0789	Drg no. DP1001	Rev. F01

R:\MDT0789_N54_Tullygrimes to Drummaconor\8.0 Drawings\DP\MDT0789DP1000-DP1004.dwg


Present when the Seal of Monaghan County Council was affixed here to

This 13TH Day of June 2022

Nominated Member Paul Maxwell

Chief Executive [Signature]

Administrative Officer (Corporate Services) Clarevey

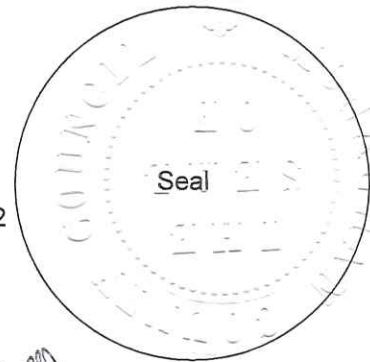

KILNAHALTAR
Cill na hAltórach

TULLYBRYAN
Tulaigh Bhriain

CORNECASSA DEMESNE
Corr na Ceasach



TULLYGRIMES
An Tulaigh (Grimes)

AGHALISK
Achadh Loiscthe

BALLYLECK
Baile Leice


CAMLA
Camloch

BRANDRUM
Bréandroim

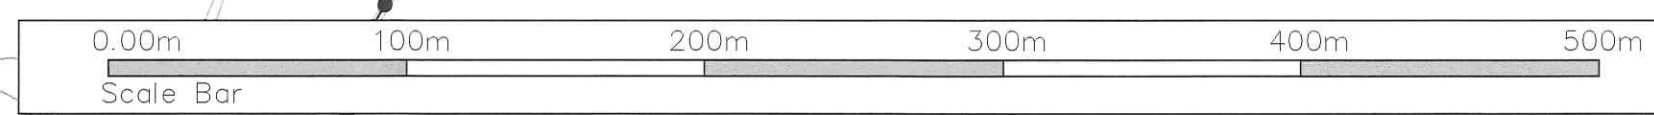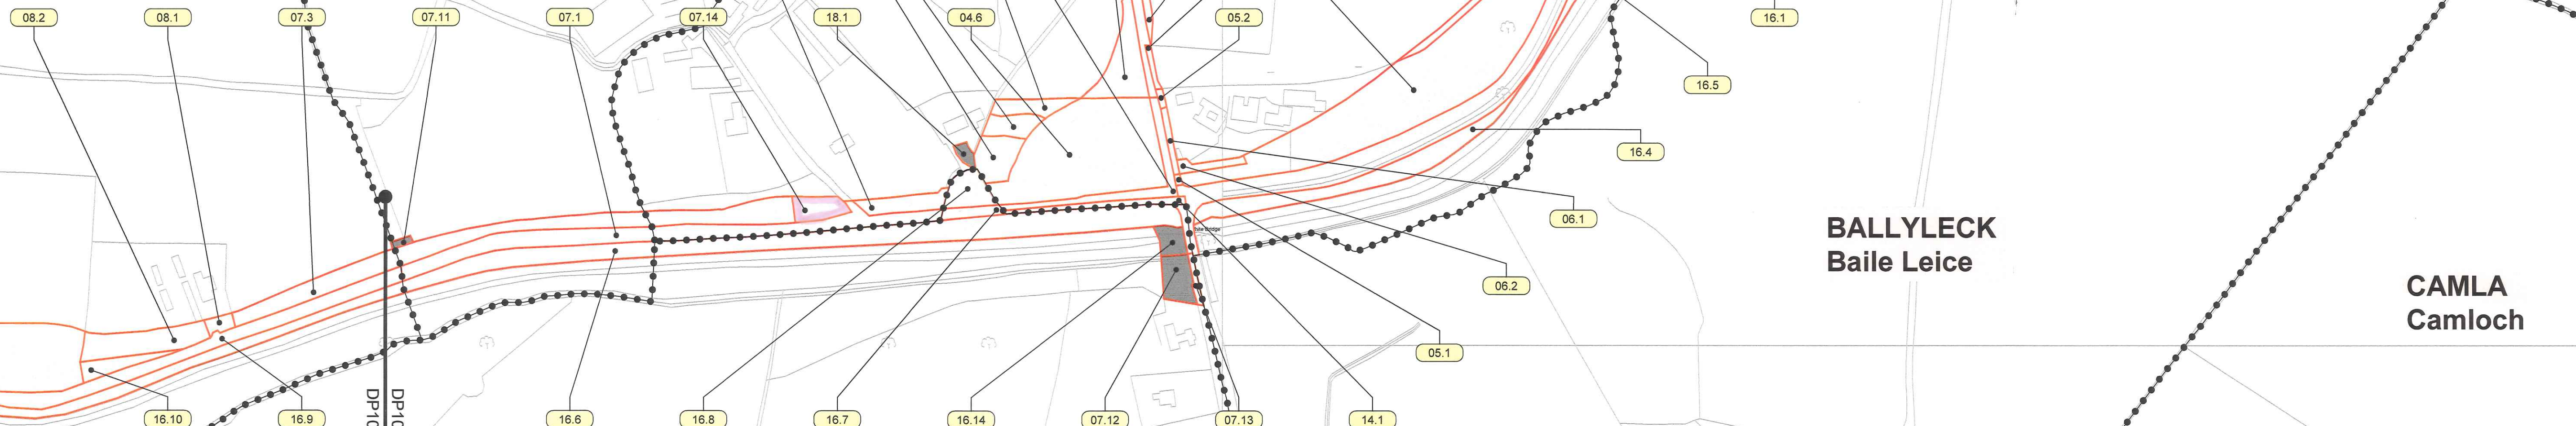

© Ordnance Survey Ireland. All rights reserved.
Licence number 2022/OSI_NMA_158 Monaghan County Council

R:\MDT0785_N54_Tullybryan to Drumacormor08.0 Drawings\DP\MDT0789DP1000-DP1004.dwg

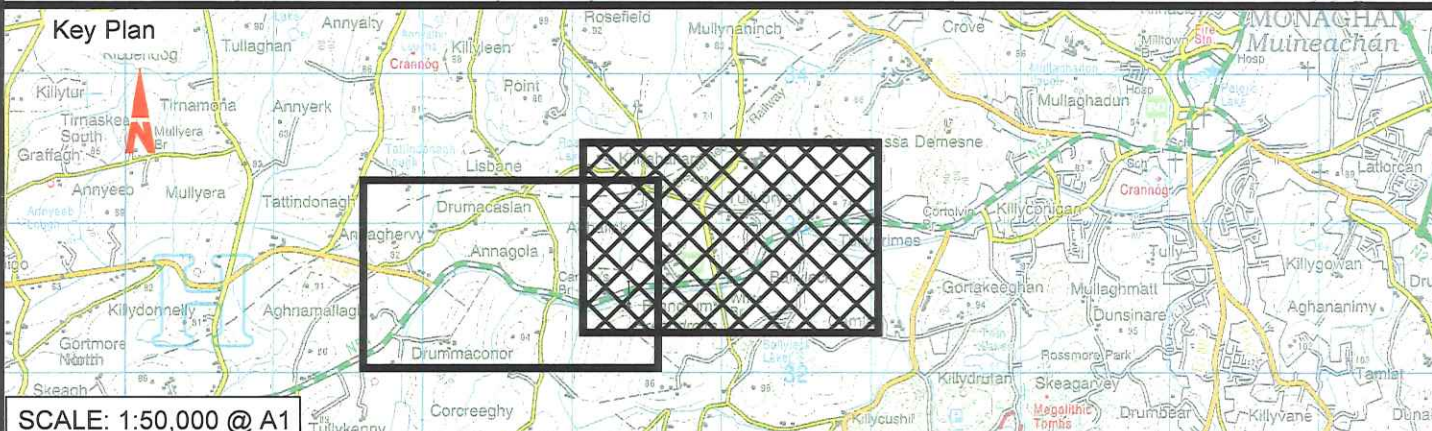

Issue	Date	By	Chkd	Appd
F01	03/06/22	JBR - RPS	TS - RPS	GMCM - MCC

Client
Monaghan County Council
 Council Offices
 The Glen,
 Monaghan

Patricia Monahan
 Director of Services
 Transportation, Community and Rural
 Development

Drawing Title
**Deposit Map: Land Acquisition
 Permanent and Temporary
 Sheet 02 of 04**

Scale
 1:2500 @ A1

Date
 19th May 2022

Job Title
**Monaghan County Council
 Compulsory Purchase Order
 No. 1 of 2022
 N54 Tullygrimes to Annaghervy
 Road Realignment**

Job No. MDT0789	Drg no. DP1002	Rev. F01
--------------------	-------------------	-------------

Legend:

Lands proposed to be permanently acquired under the SCHEDULE - Part I

Lands proposed to be temporarily acquired under the SCHEDULE - Part II

Public rights of way proposed to be extinguished under the SCHEDULE - Part III

Private rights of way proposed to be extinguished under the SCHEDULE - Part IV

Present when the Seal of Monaghan County Council was affixed here to

This 13th Day of June 2022



Nominated Member Paul Marshall

Chief Executive [Signature]

Administrative Officer (Corporate Services) Clarey



DRUMACASLAN
Droim an Chaislín

ANNAGHERVY
Eanaigh Airmhígh

ANNAGOLA
Eanaigh Ghabhla
(TRC: Béal Átha an Fhóid)


AGHALISK
Achadh Loiscthe

AGHNAMALLAGH
Achadh na Mallach


DRUMMACONOR
Droim Mhic Conchúir

CORCREEGHY
An Chorr Chríochach

BRANDRUM
Bréandroim

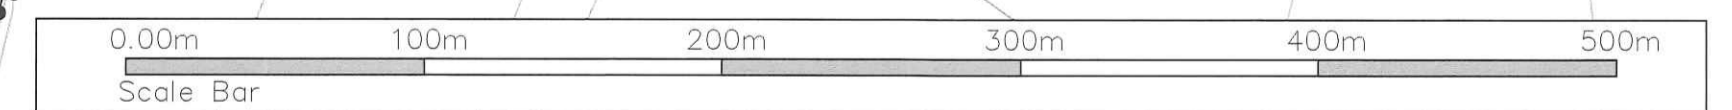


© Ordnance Survey Ireland. All rights reserved.
Licence number 2022/OSI_NMA_158 Monaghan County Council

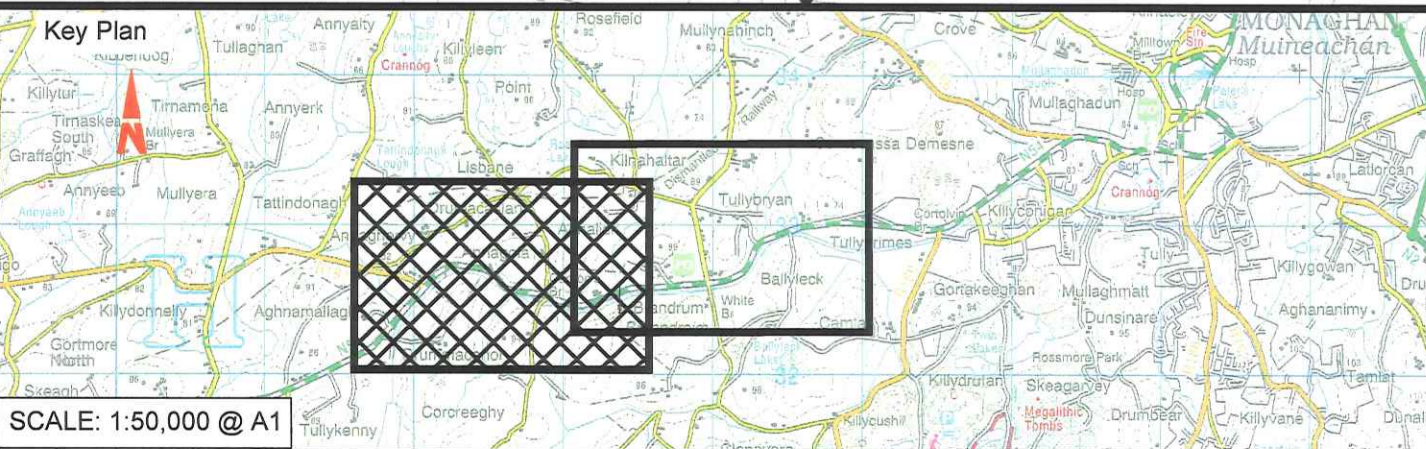


Legend:


Lands proposed to be permanently acquired under the SCHEDULE - Part I

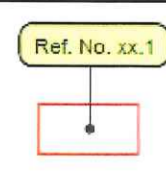


Public rights of way proposed to be extinguished under the SCHEDULE - Part III

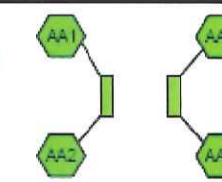

Lands proposed to be temporarily acquired under the SCHEDULE - Part II

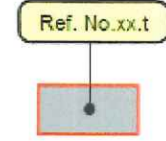

Private rights of way proposed to be extinguished under the SCHEDULE - Part IV

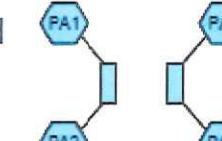

Client



Monaghan County Council
Council Offices
The Glen,
Monaghan

Patricia Monahan
Director of Services
Transportation, Community and Rural
Development

Drawing Title
**Deposit Map: Extinguishments
of Public Rights of Way
Sheet 03 of 04**

Scale
1:2500 @ A1


Date
19th May 2022

Job Title
**Monaghan County Council
Compulsory Purchase Order
No. 1 of 2022
N54 Tullygrimes to Annaghervy
Road Realignment**

Job No.	Drg no.	Rev.
MDT0789	DP1003	F01

Issue	Date	By	Chkd	Appd
F01	03/06/22	JBR - RPS	TS - RPS	GMcM - MCC

R:\MDT0789_N54 Tullygrimes to Annaghervy\Drawings\DP1003\DP1003-04.dwg

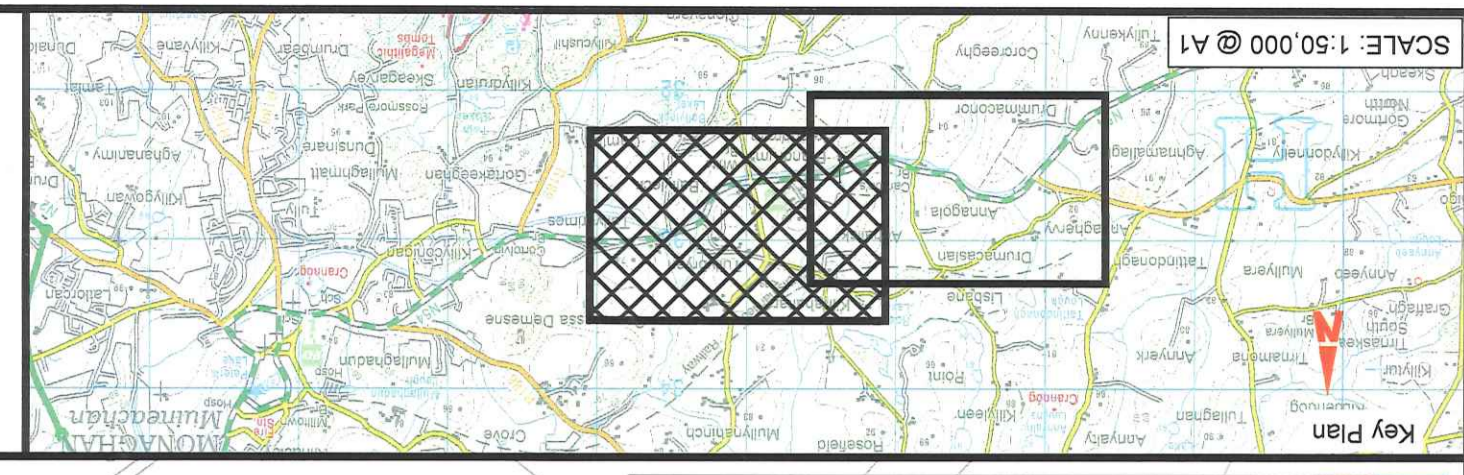

Legend:
Lands proposed to be permanently acquired under the SCHEDULE - Part I
Lands proposed to be temporarily acquired under the SCHEDULE - Part II
Ref. No. X.X.1
Ref. No. X.X.1

Public rights of way proposed to be extinguished under the SCHEDULE - Part III
Private rights of way proposed to be extinguished under the SCHEDULE - Part IV
Ref. No. X.X.1
Ref. No. X.X.1


Issue	Date	By	Chkd	Appd
F01	03/06/22	JBR - RPS	TS - RPS	GMM - MOC



Client
Monaghan County Council
The Glen,
Monaghan
Patricia Monahan
Director of Services
Transportation, Community and Rural
Development

Drawing Title
Deposit Map: Extinguishments
of Public Rights of Way
Sheet 04 of 04
Scale
1:2500 @ A1
Job Title
Monaghan County Council
Compulsory Purchase Order
No. 1 of 2022
N54 Tullybryan to Annaghery
Road Realignment

Date
19th May 2022
Job No.
MD10789
Dwg no.
DP1004
Rev.
F01

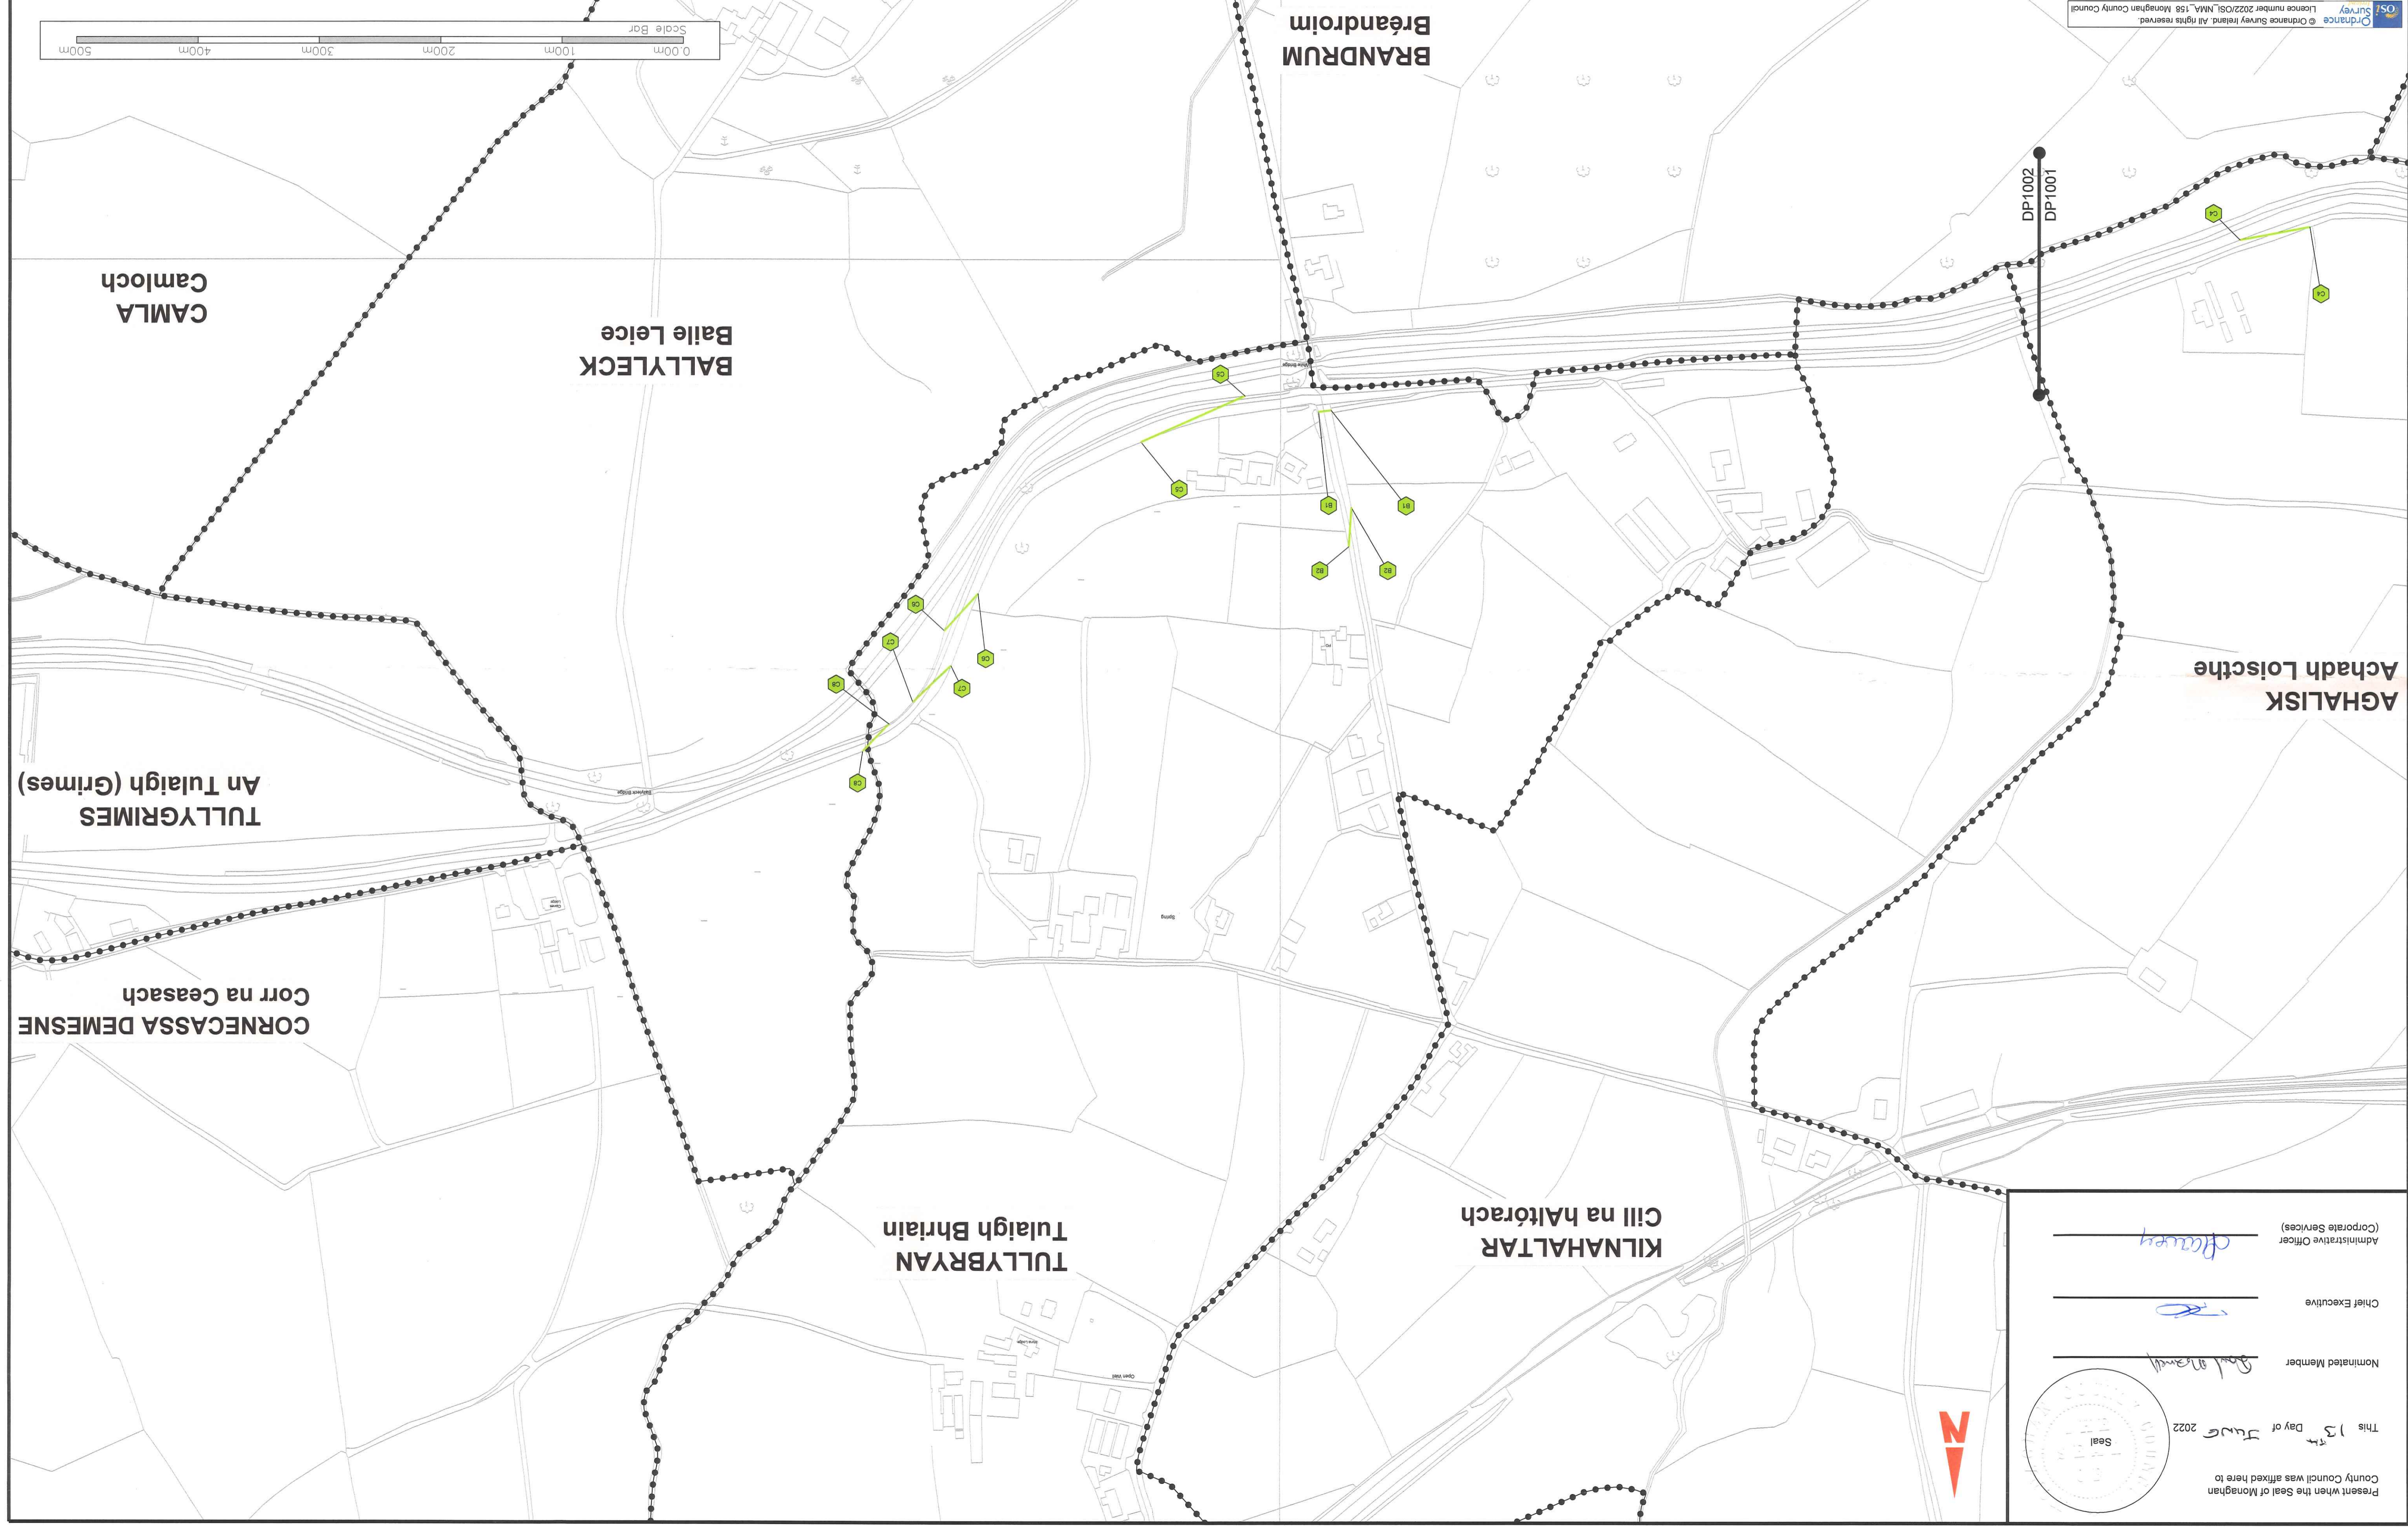

Present when the Seal of Monaghan County Council was affixed here to
This 13th Day of June 2022
Seal
Nominated Member
Chief Executive
Administrative Officer (Corporate Services)
Flaughy
Cill na haltórach
KILNAHALTAR
Tullybryan
Tuligh Bhráin