


BALLYNACARRY BRIDGE REPLACEMENT
 E: 287515.596
 N: 314079.827



MAP OF IRELAND
 SCALE 1:1000000

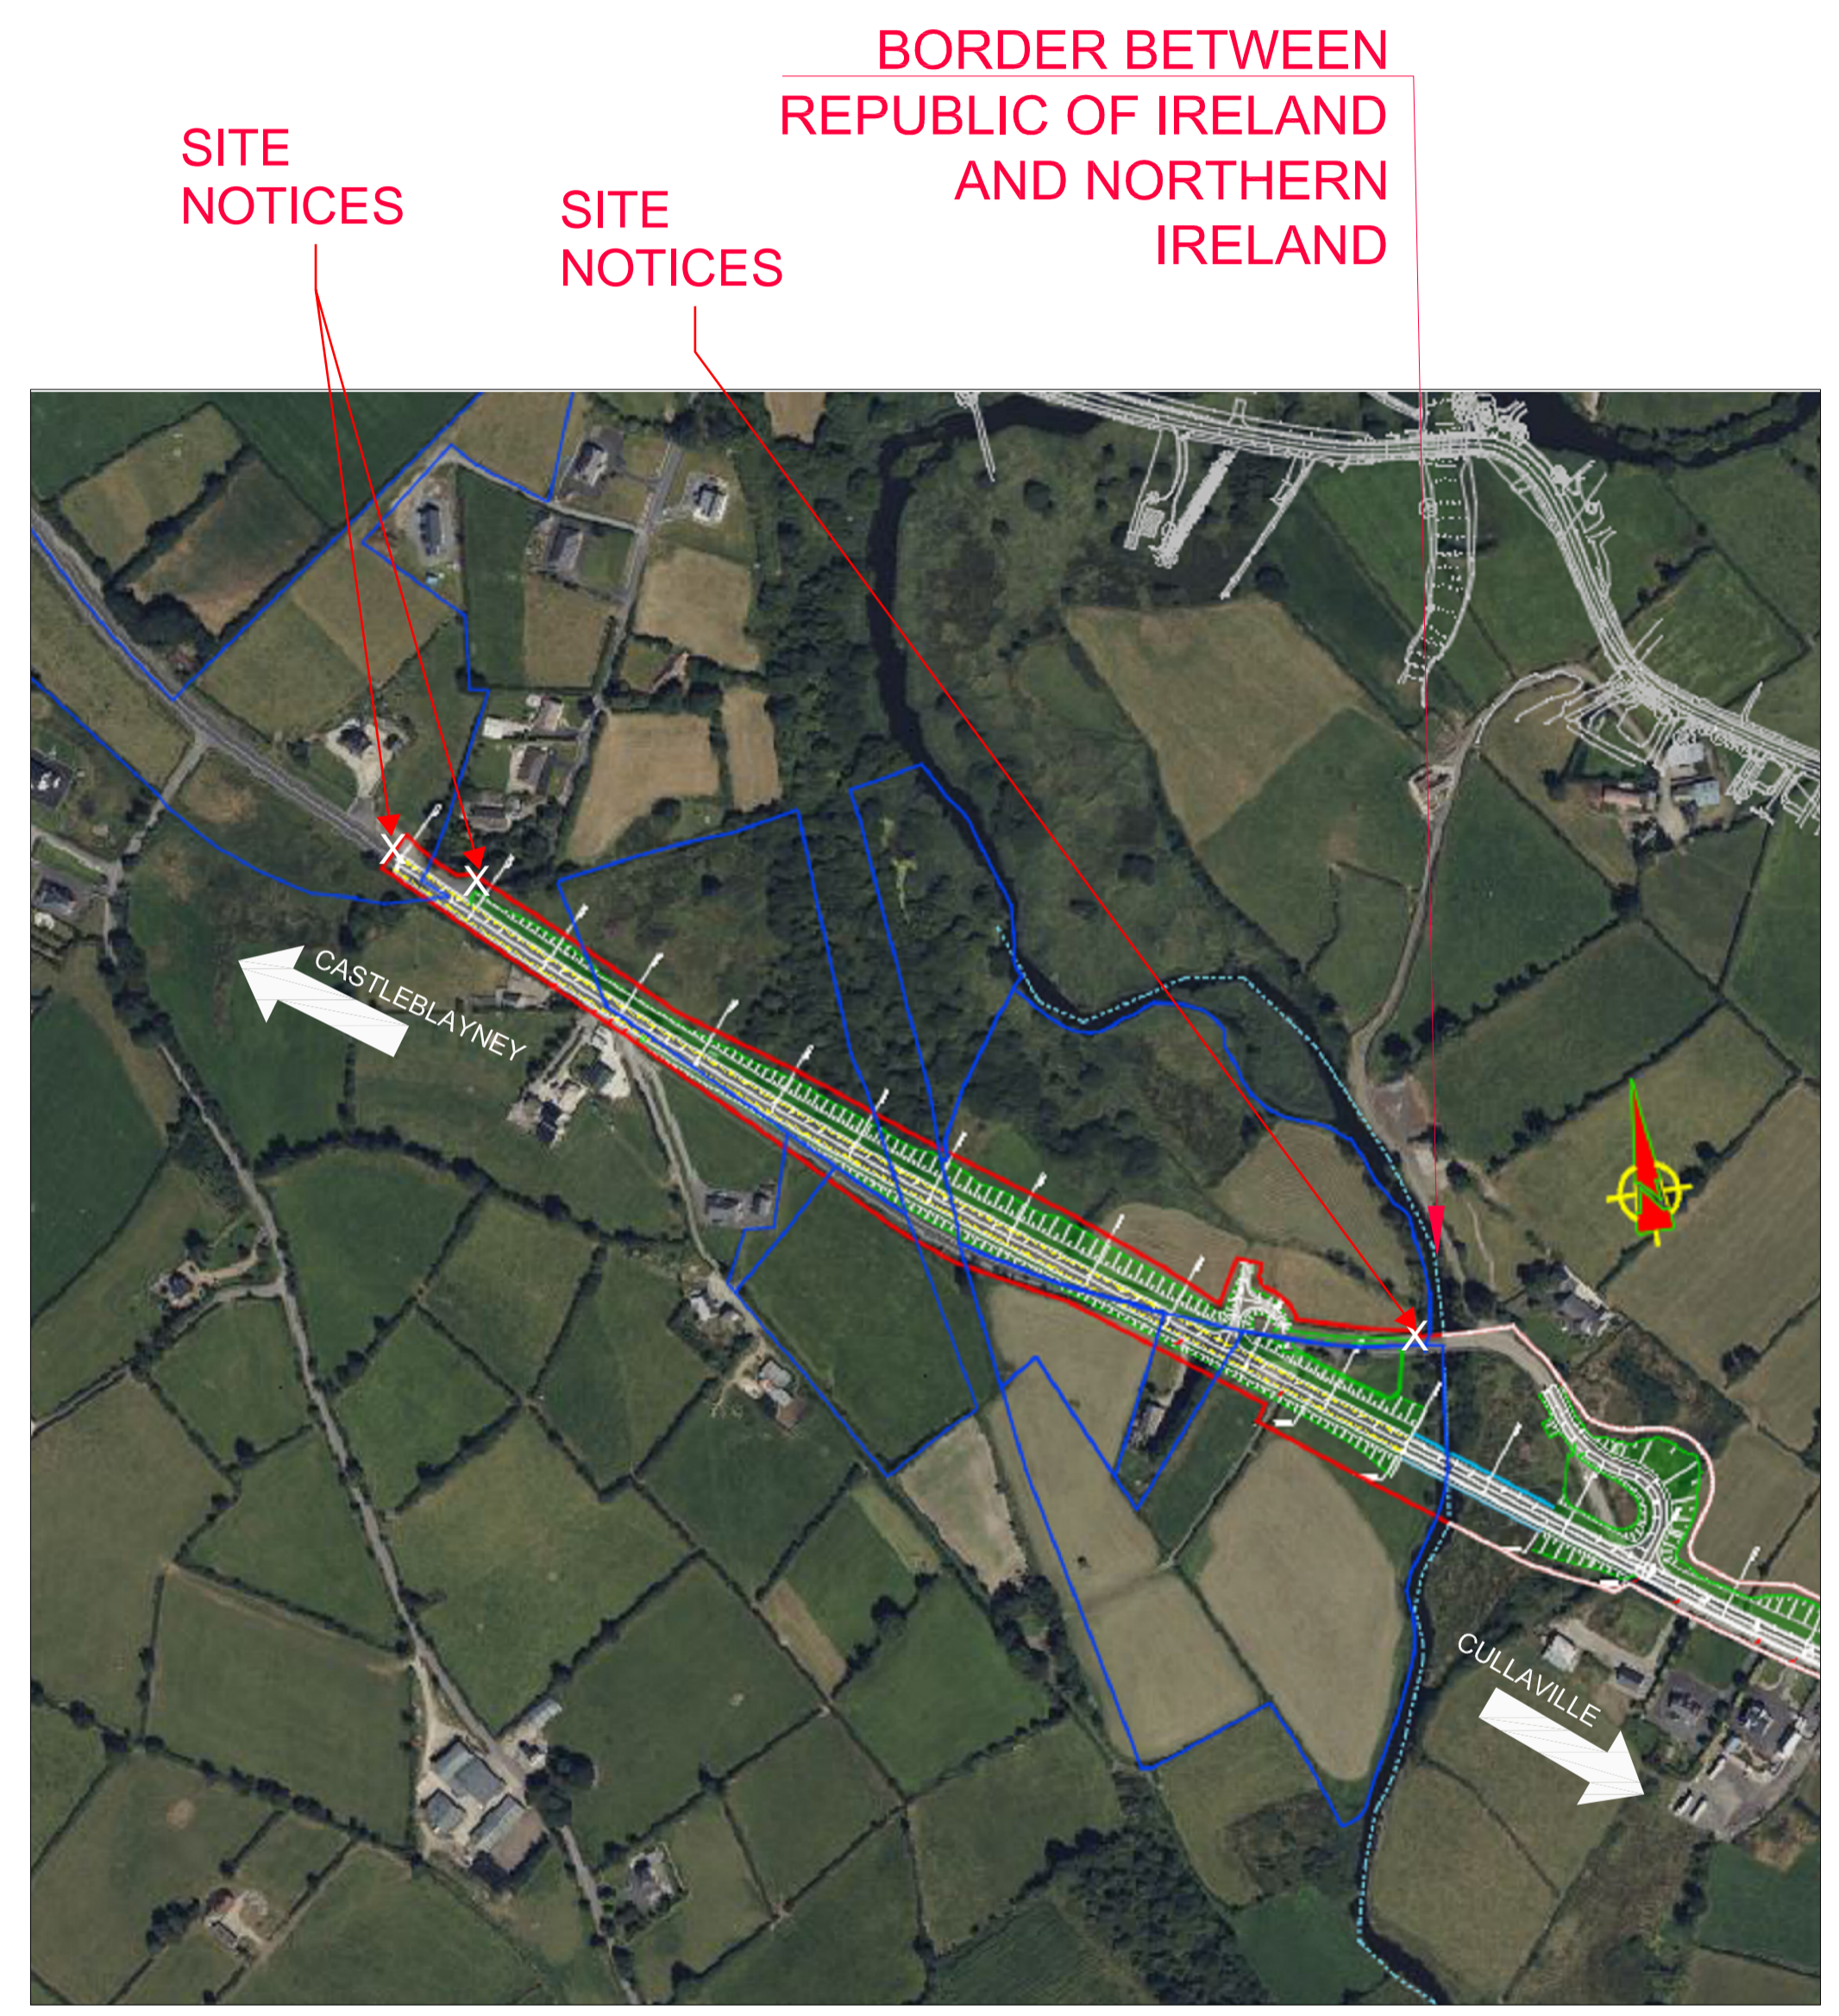

SCHEME LOCATION
 SCALE 1:2500

— SITE EXTENTS
 — LANDOWNERSHIP BOUNDARY

Rev	Description	Date	Auth
2	Preliminary Design	14/07/2023	PM
1	Preliminary Design	20/06/2023	PM

Rev	Description	By	Date	Chk'd	Auth
2	Preliminary Design	HC	14/07/2023	HC	PM
1	Preliminary Design	HC	20/06/2023	HC	PM

Client
Monaghan County Council



Project
N53/A37 Ballynacarry Bridge Replacement Scheme

Designer
ARUP
 50 Ringsend Road
 D04 T6X0
 Dublin
 Ireland

Title
Site Location Map

Sheet Size	Original Scale	Designed/Drawn	Checked	Authorised	
A1	As Shown	HC	HC	RR	
Date	08/02/2024	Date	08/02/2024	Date	08/02/2024

Status	Drawing Number	Rev
P	N53A37-ARUP-ZZ-XX-DR-CB-000	P2