



PLAN ON BRIDGE  
SCALE: 1:175

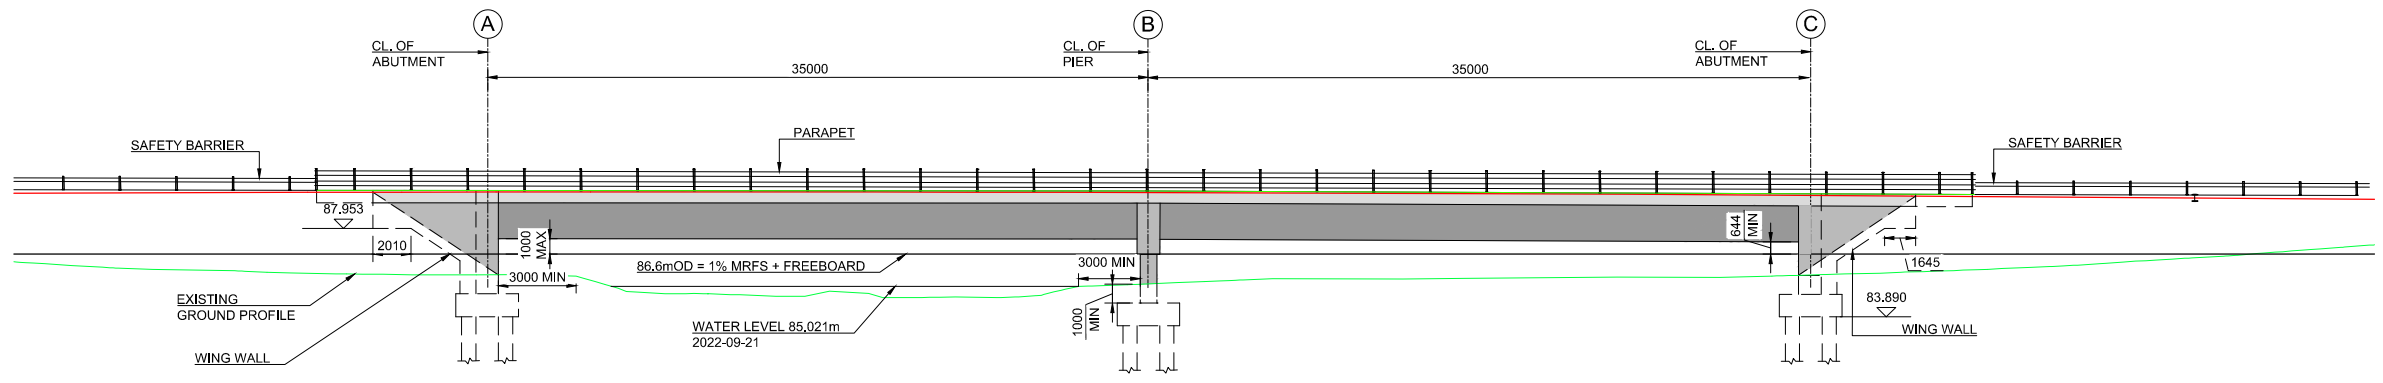

BRIDGE ELEVATION  
SCALE: 1:200

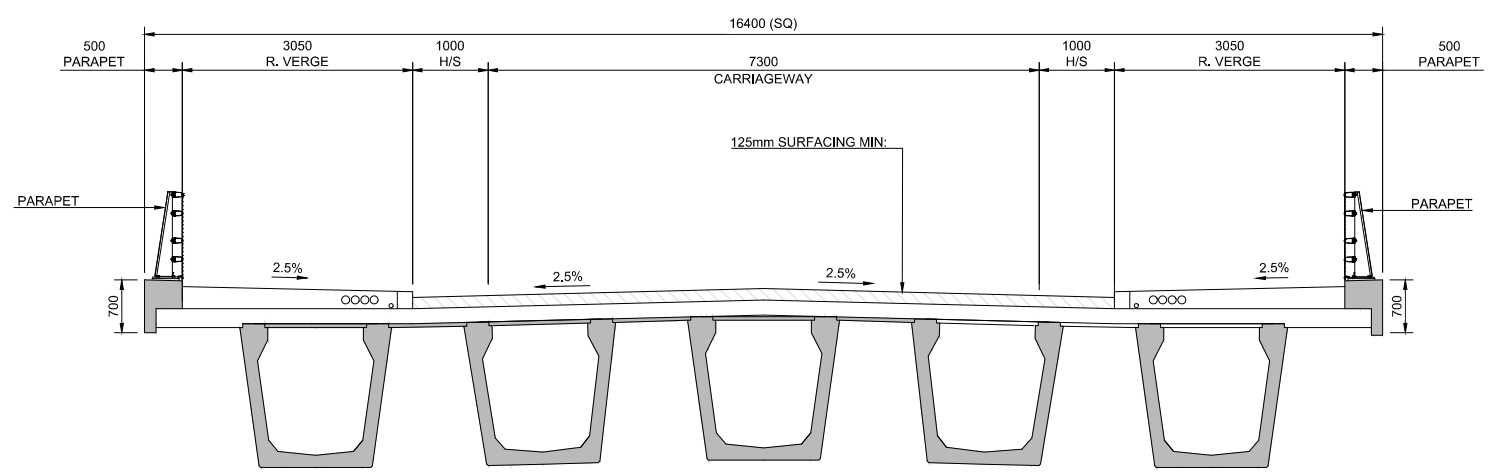

DECK CROSS SECTION  
SCALE: 1:50

- NOTES:
1. ALL DIMENSIONS ARE SHOWN IN MILLIMETRES UNLESS NOTED OTHERWISE.
  2. ALL LEVELS ARE SHOWN IN METRES ABOVE ORDNANCE DATUM.

Stat	Purpose of Issue	Date	Auth
3	For Planning	11/08/2023	PM
2	For Information	14/07/2023	PM
1	For Information	01/06/2023	PM

Client  
**Monaghan County Council**

Project  
**N53/A37 Ballynacarry Bridge Replacement Scheme**

Designer  
**ARUP**  
50 Ringsend Road  
D04 T6X0  
Dublin  
Ireland

Title  
**General arrangement**

Sheet Size	Original Scale	Designed/Drawn	Checked	Authorised
<b>A1</b>	As shown	KR	HC	PM
Status	Drawing Number	Date	Date	Date
<b>P</b>	N53A37-ARUP-ZZ-XX-DR-CB-002	14/07/2023	14/07/2023	14/07/2023