




Cross Section Chainage 100m

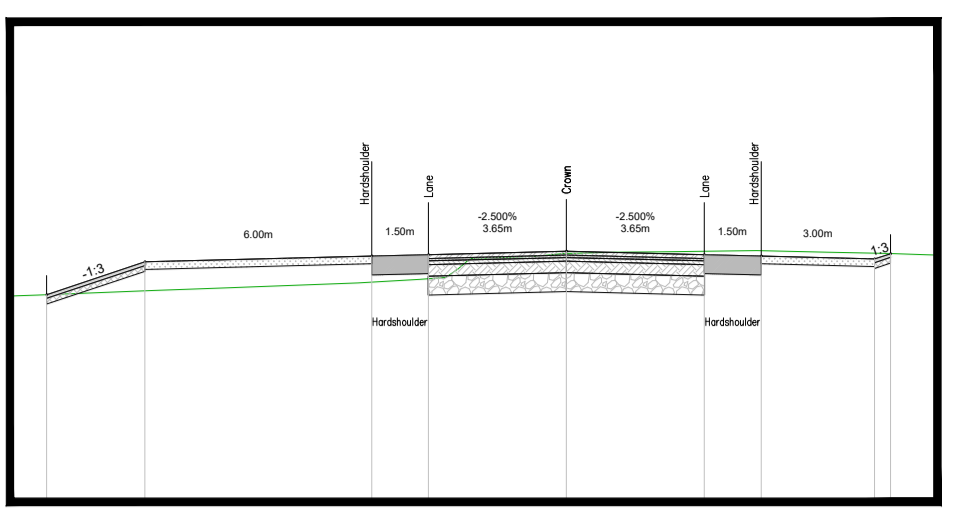


Cross Section Chainage 200m

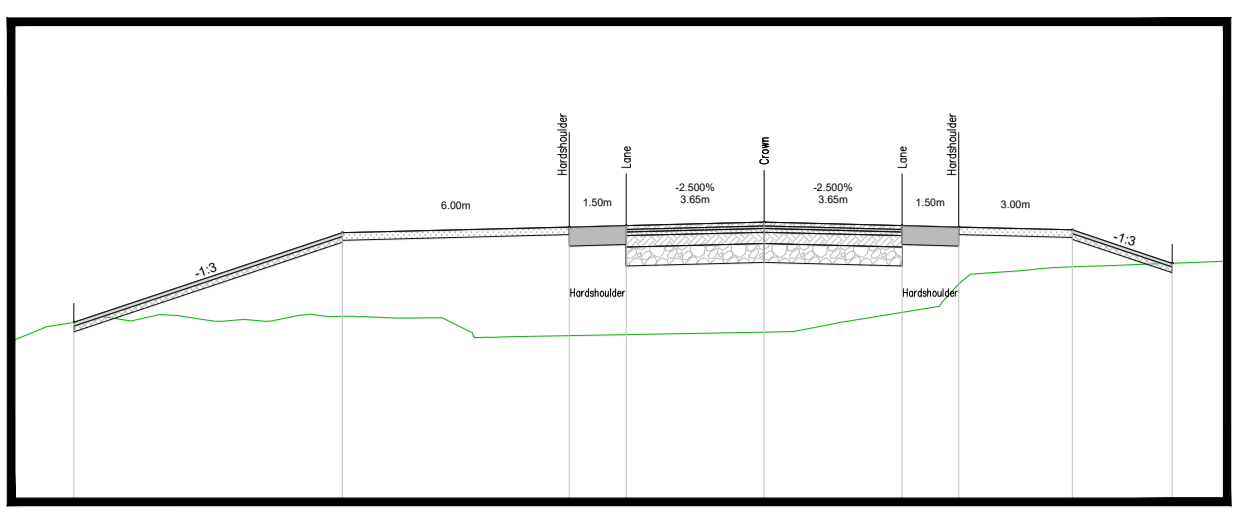


Cross Section Chainage 300m

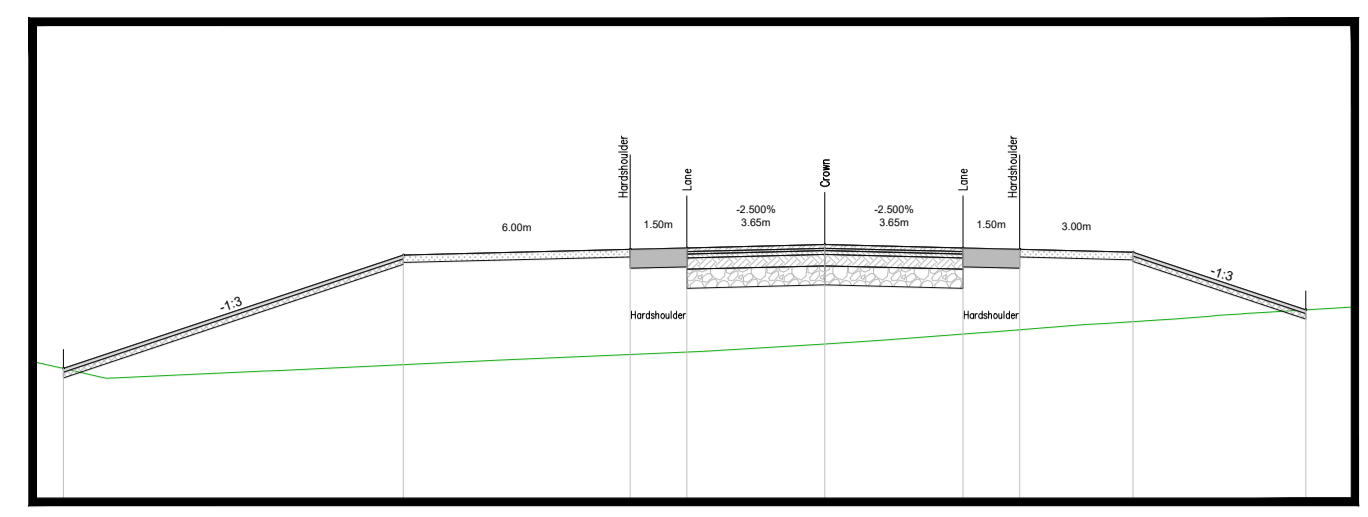


Cross Section Chainage 400m

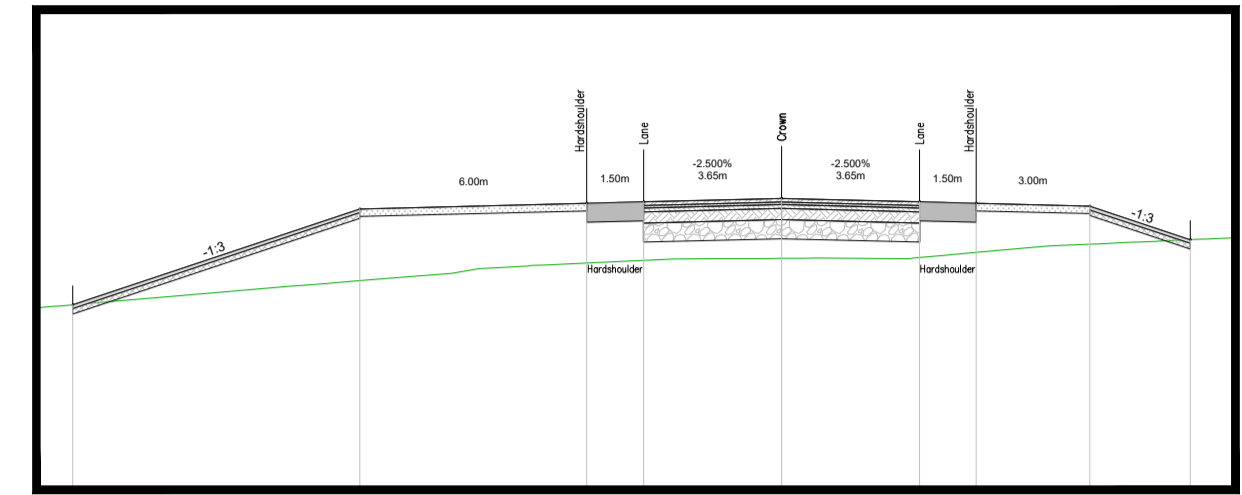


Cross Section Chainage 500m

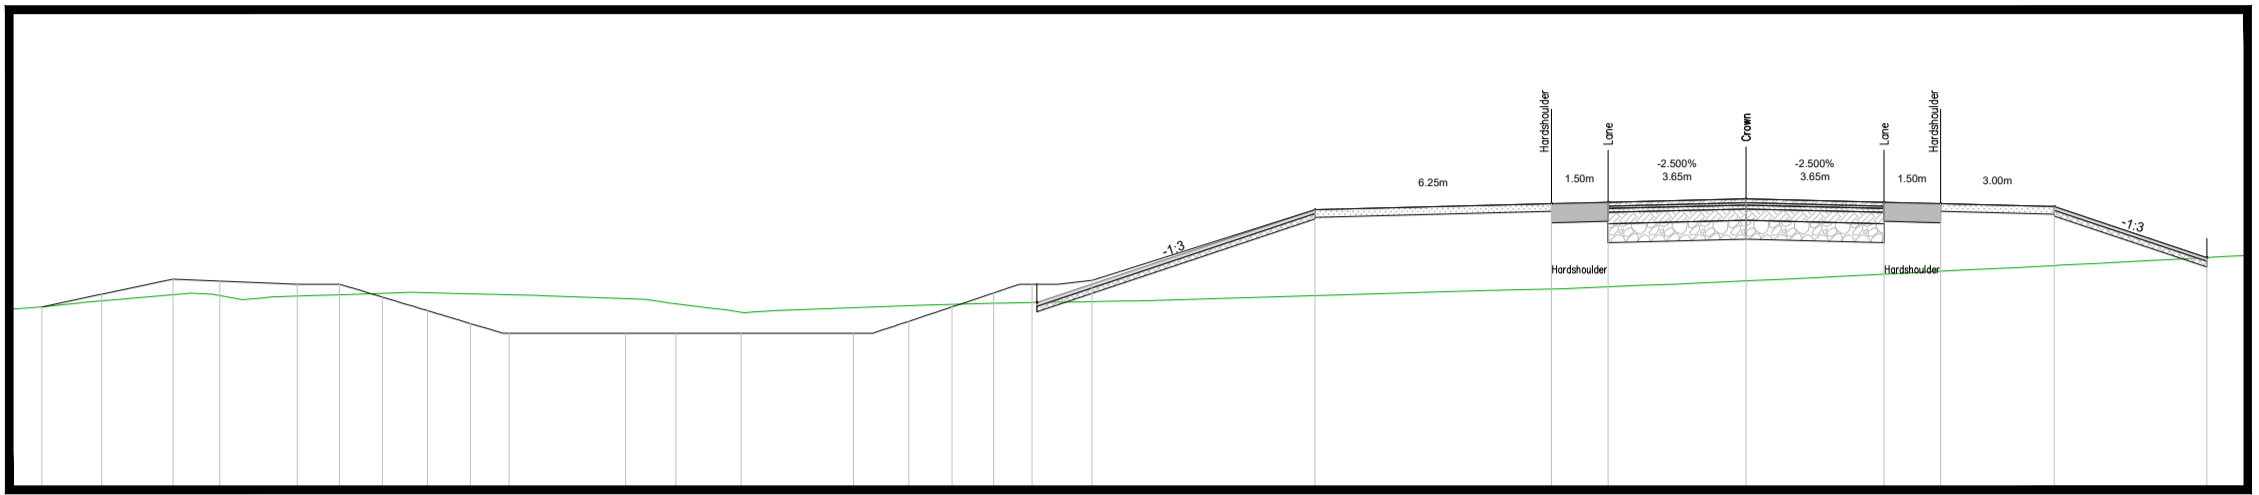


Cross Section Chainage 600m

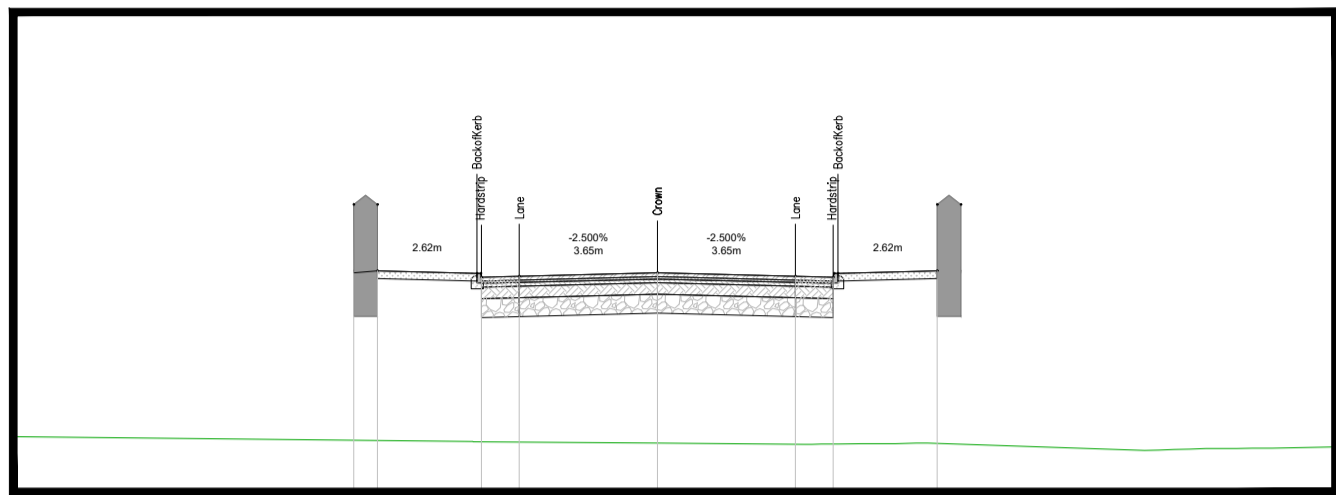


Cross Section Chainage 700m

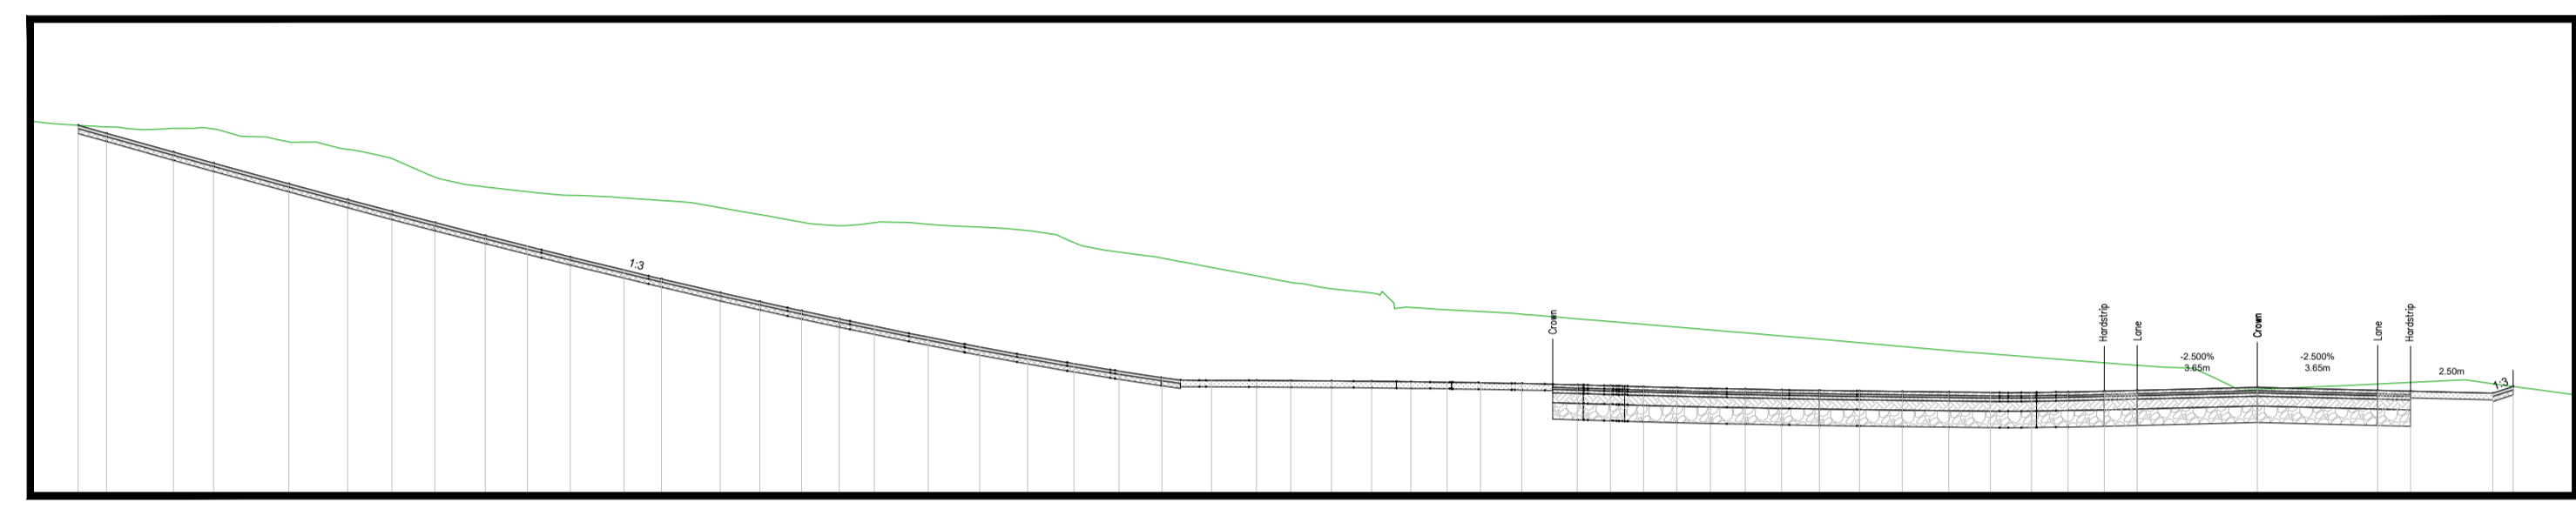


Cross Section Chainage 800m

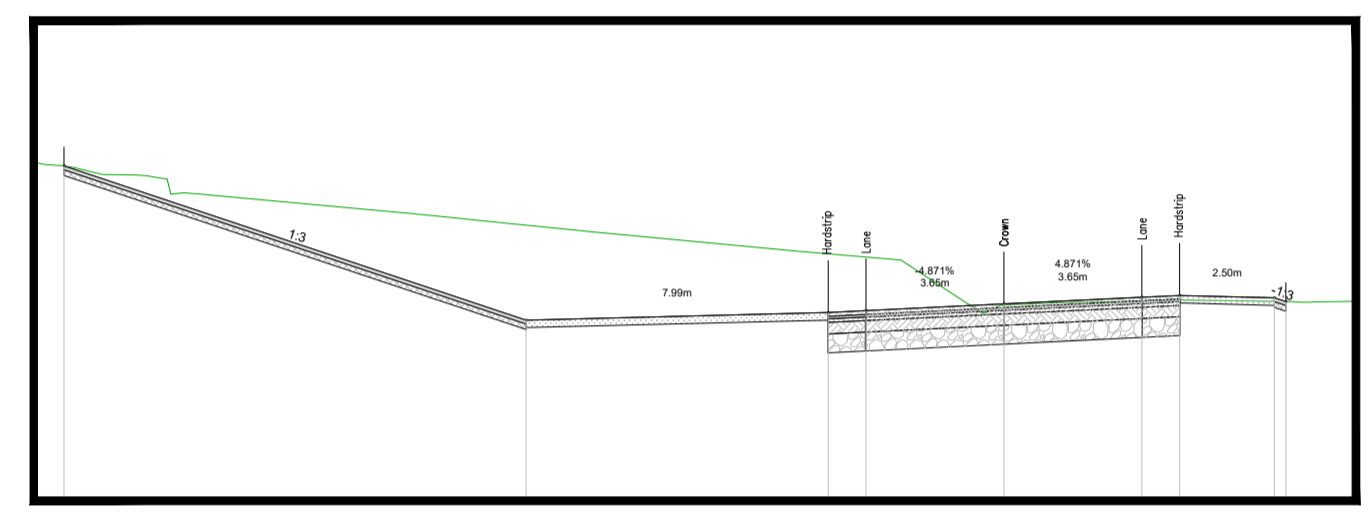


Cross Section Chainage 900m

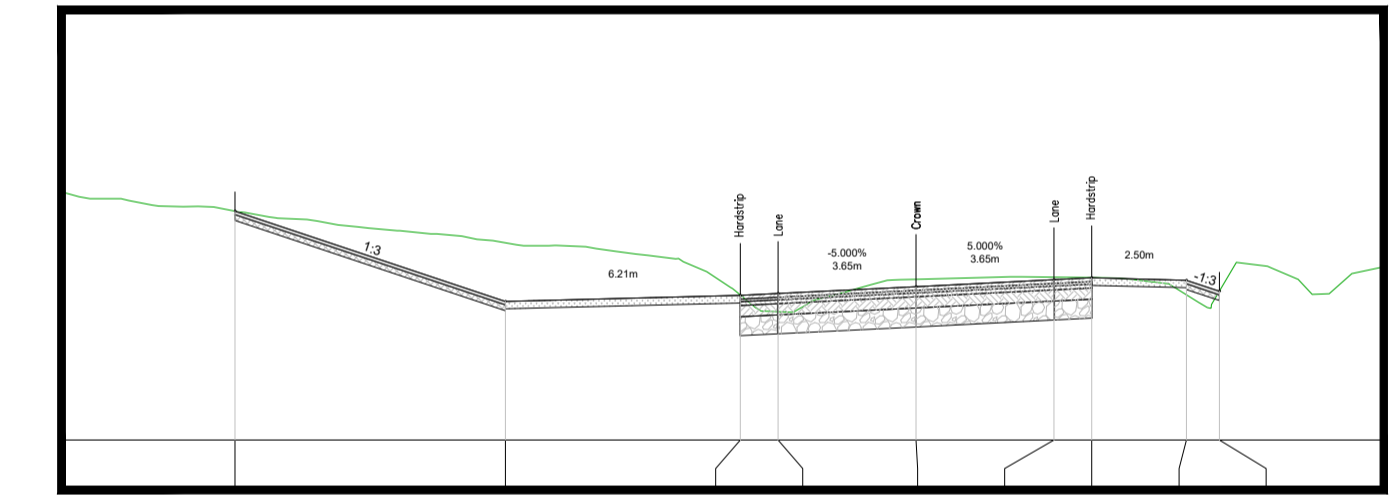


Cross Section Chainage 1000m

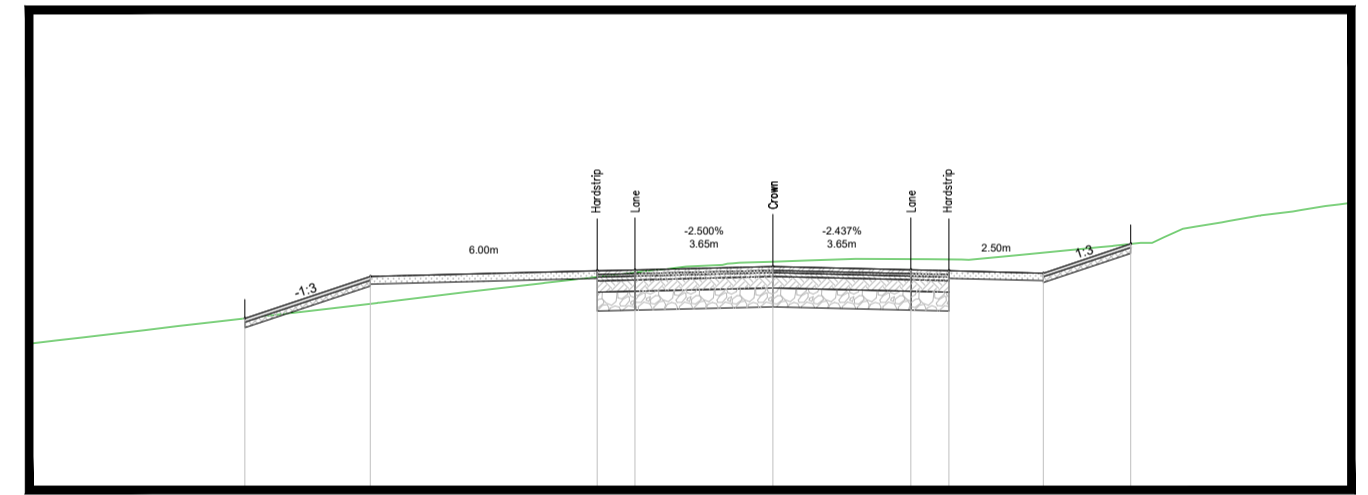


Cross Section Chainage 1100m

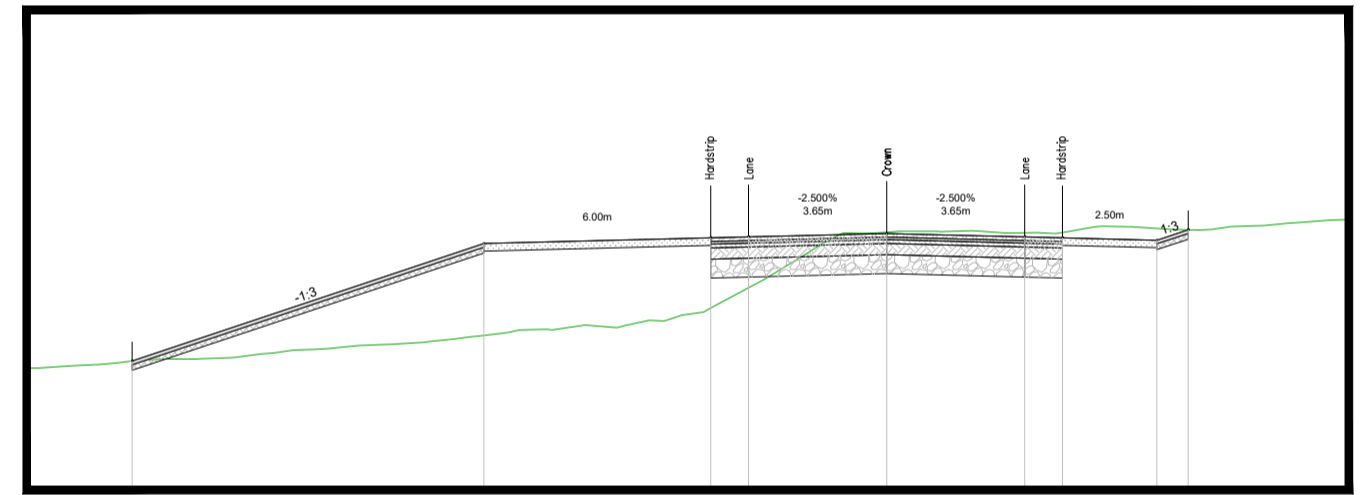


Cross Section Chainage 1200m

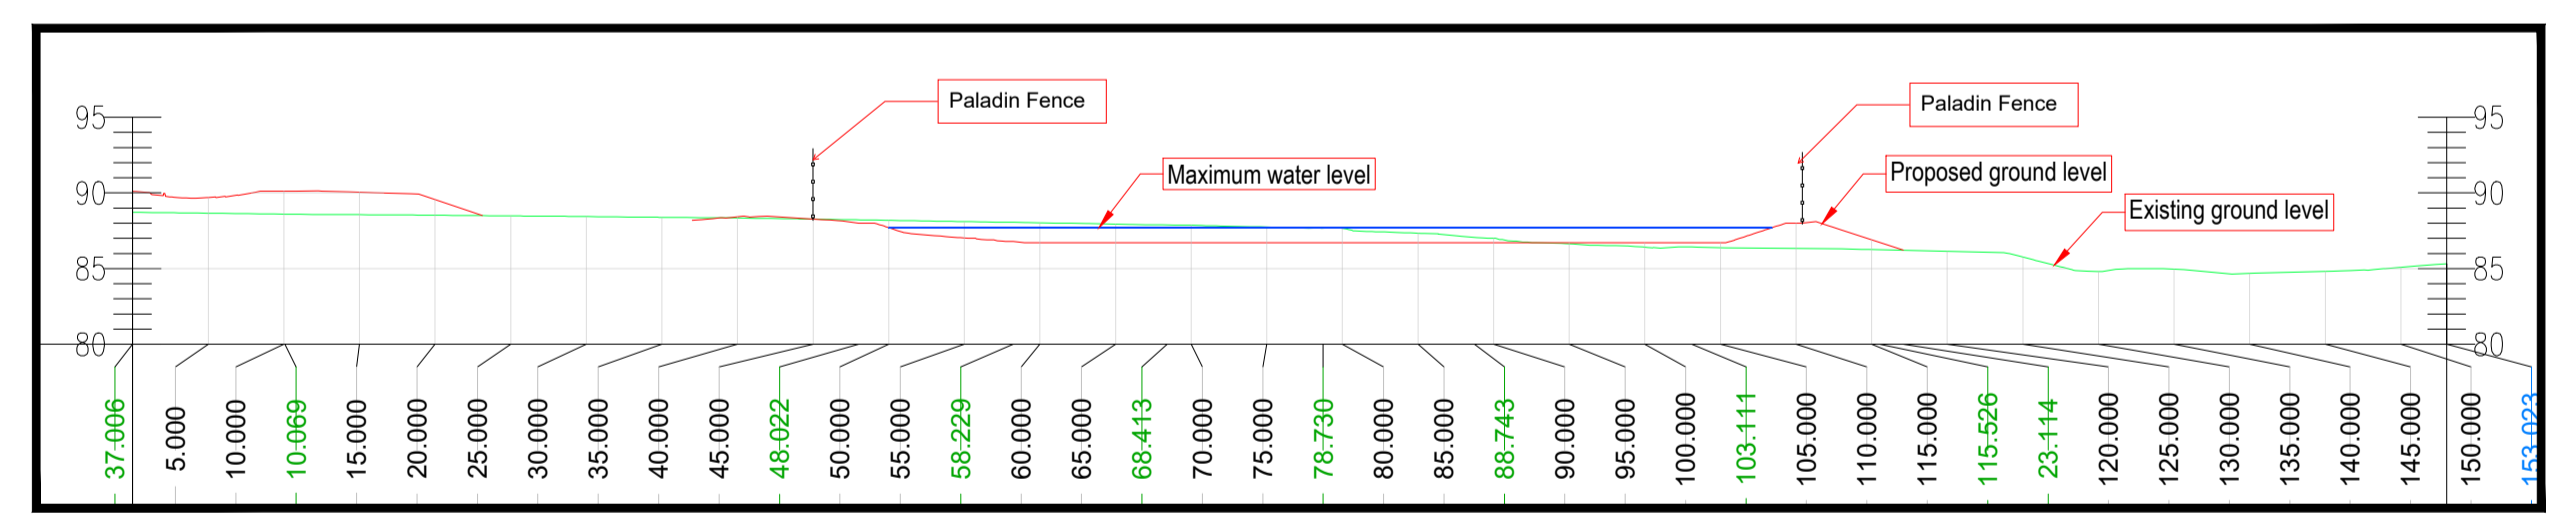

Attenuation Pond 1 Cross Section
Scale: 1:500

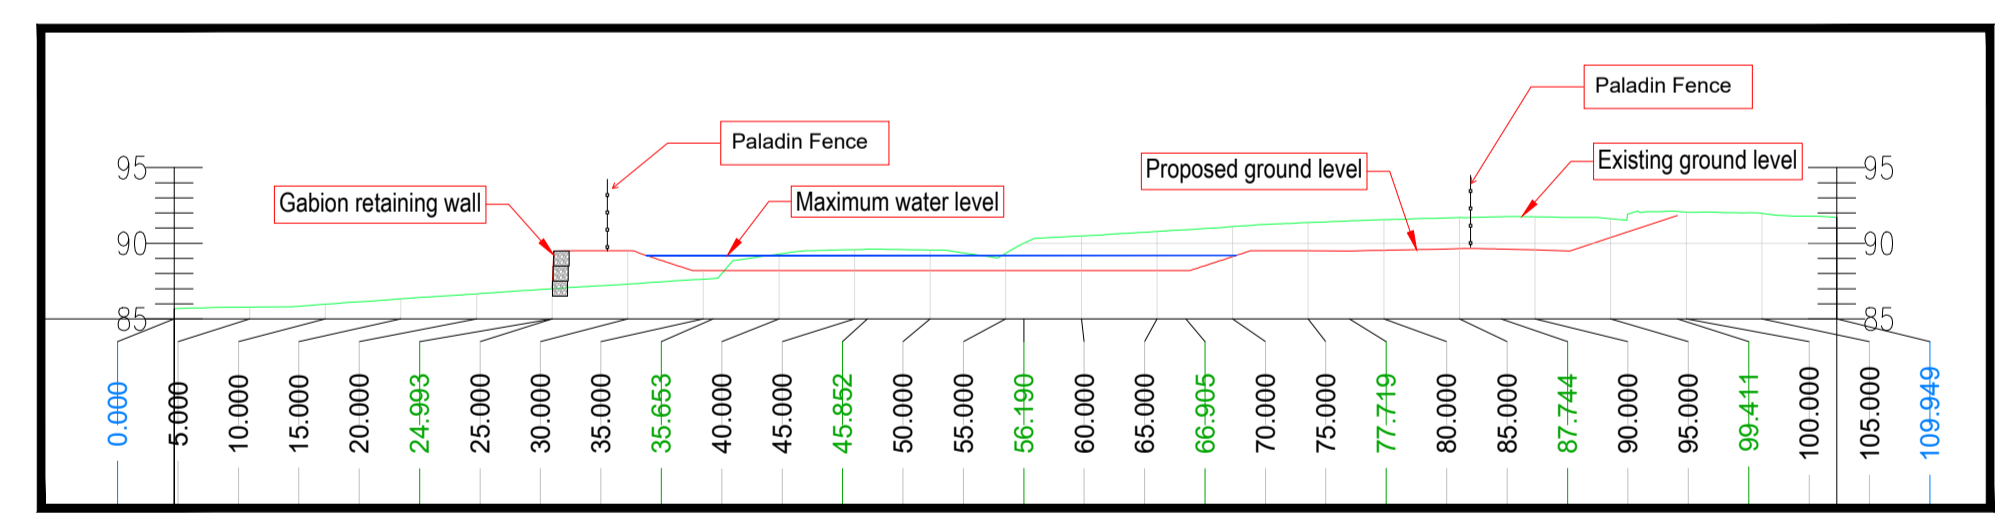

Attenuation Pond 2 Cross Section
Scale: 1:500

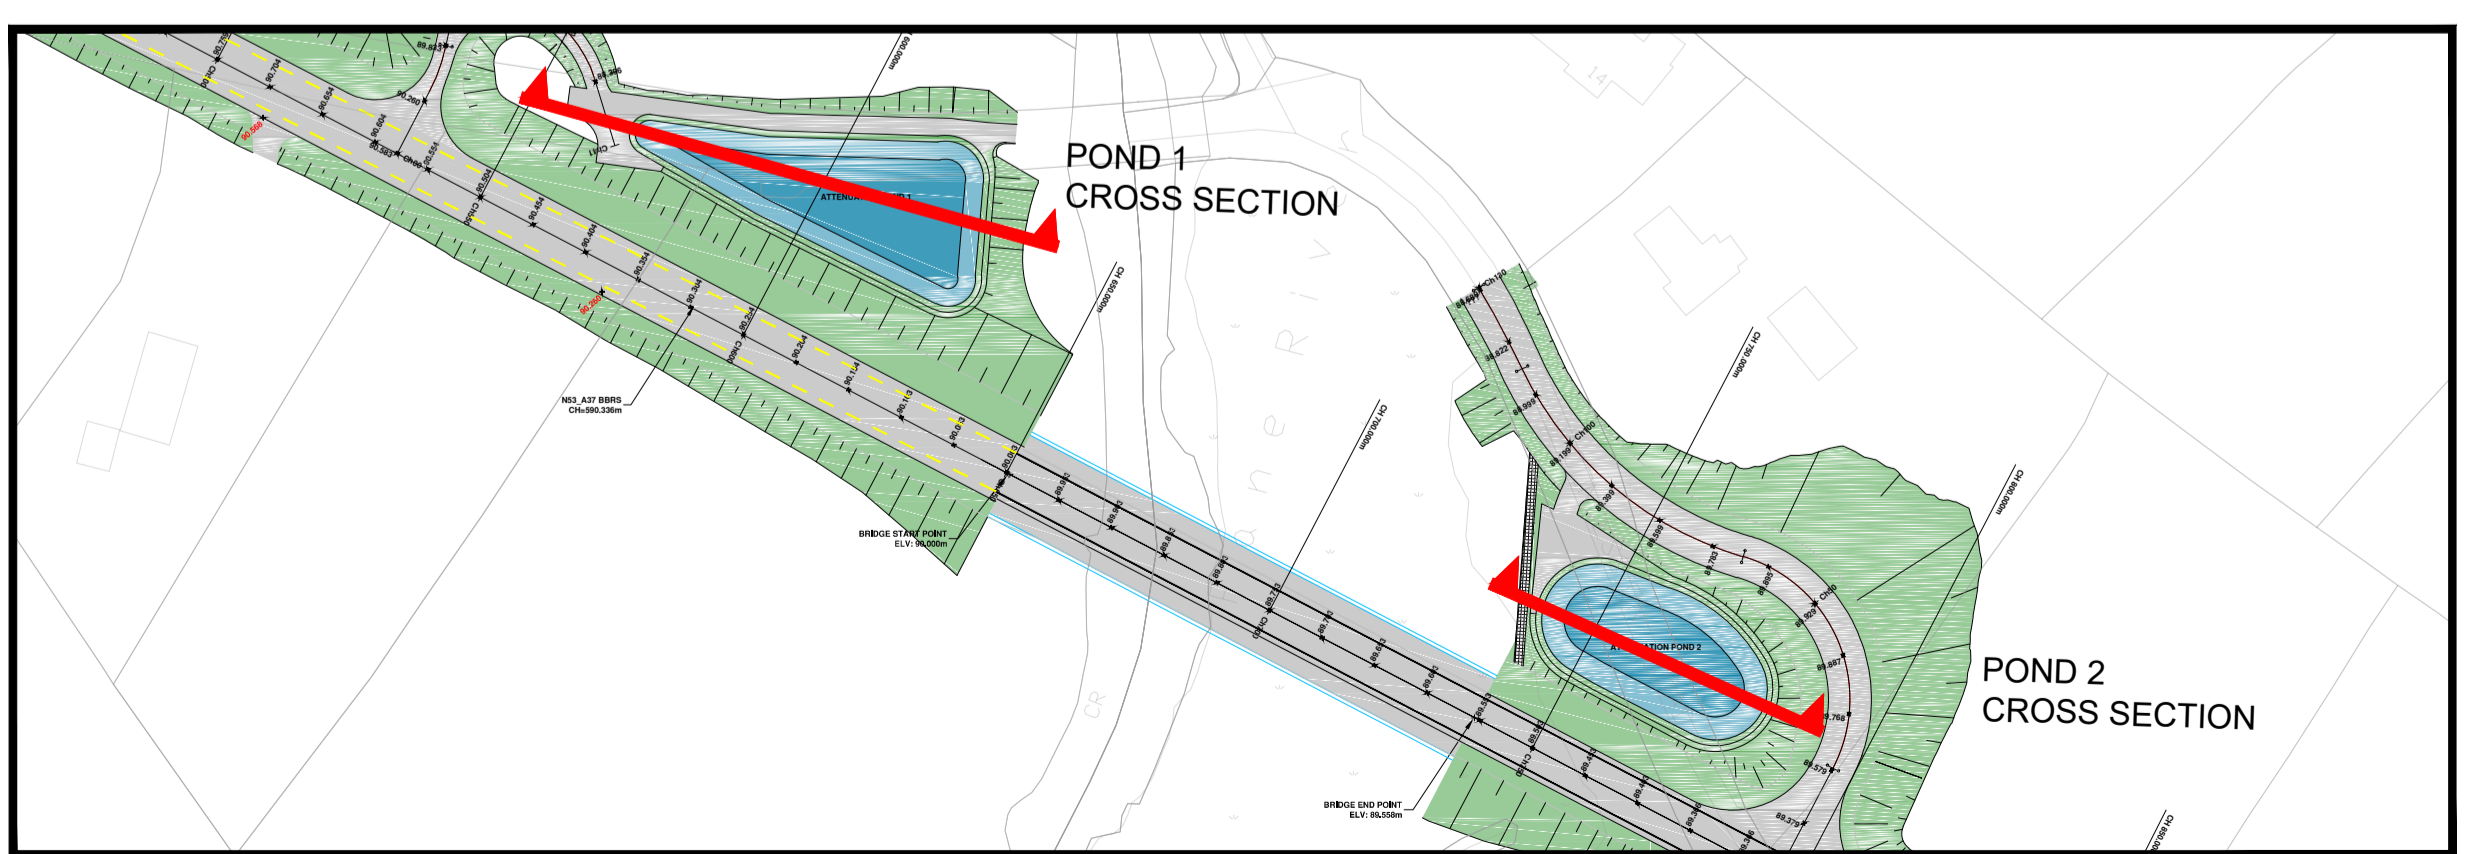

Drawing Extract - Refer to drawings N53A37-ARUP-ZZ-XX-DR-CH-018 & N53A37-ARUP-ZZ-XX-DR-CH-019

Stat	Purpose of Issue	Date	Auth

P2	Minor amendment	KL	06.09.23
P1	Minor amendment MCC comments	KL	05.09.23

Client
Monaghan County Council



Project
N53/A37 Ballynacarry Bridge Replacement Scheme

Designer
ARUP
50 Ringsend Road
D04 T6X0
Dublin
Ireland

Sheet Size	Original Scale	Designed/Drawn	Checked	Authorised
A1	1:200	KL	FF	-
Status	Drawing Number	Date	Date	Date
P	N53A37-ARUP-ZZ-XX-DR-CH-006	20/06/2023	20/06/2023	20/06/2023