



Rev P3

Drawing Number N53A37-ARUP-ZZ-XX-DR-CH-017

Status P

DO NOT SCALE

A1

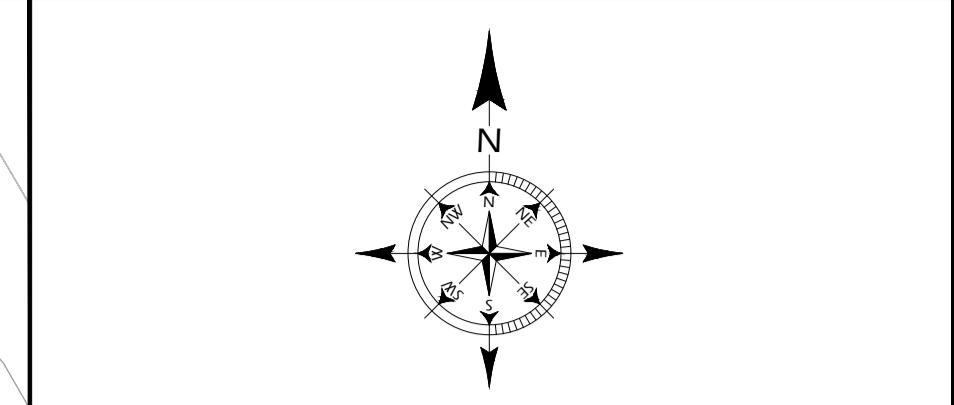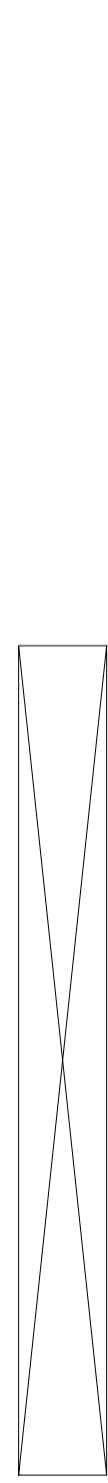

- LEGEND:**
- PROPOSED GRASS VERGE / EMBANKMENT
  - PROPOSED CARRIAGEWAY
  - PROPOSED ATTENUATION POND
  - PROPOSED SPOT LEVEL
  - CH 500.000m CHAINAGE MARKER
  - PROPOSED EDGE OF CARRIAGEWAY
  - PROPOSED STORM SEWER
  - PROPOSED MANHOLE 1.8mØ
  - PROPOSED HEADWALL
  - SITE EXTENT

Stat	P1 For Planning	Date	16.08.23	Auth	
Rev	Description	By	Date	Chk'd	Auth
P3	Minor amendments	KL	06.09.23		
P2	Minor amendment MCC comments	KL	04.09.23		
P1	Red line added	KL	16.08.23		

Client  
**Monaghan County Council**



Project  
**N53/A37 Ballynacarry Bridge Replacement Scheme**

Designer  
**ARUP**  
 50 Ringsend Road  
 D04 T6X0  
 Dublin  
 Ireland

Title  
**Proposed Storm Drainage Sheet 1 of 4**

Sheet Size	Original Scale	Designed/Drawn	Checked	Authorised
A1	1:500	KL	FF	-
Status	Drawing Number	Date	Date	Date
P	N53A37-ARUP-ZZ-XX-DR-CH-017	20/06/2023	20/06/2023	20/06/2023
				Rev
				P3