


Rev P3

Drawing Number N53A37-ARUP-ZZ-XX-DR-CH-020

Status P

DO NOT SCALE

A1

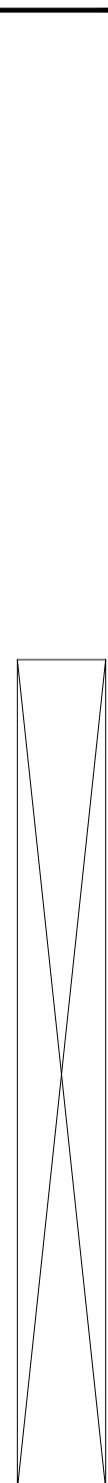

LEGEND:

- PROPOSED GRASS VERGE / EMBANKMENT
- PROPOSED CARRIAGEWAY
- PROPOSED ATTENUATION POND
- PROPOSED SPOT LEVEL
- CH 500.000m CHAINAGE MARKER
- PROPOSED EDGE OF CARRIAGEWAY
- PROPOSED STORM SEWER
- PROPOSED MANHOLE 1.8mØ
- PROPOSED HEADWALL
- SITE EXTENT

Stat	P1 For Planning	Date	16.08.23	Auth	
Rev	P3 Minor amendments	By	KL	Date	06.09.23
	P2 Minor amendment MCC comments	By	KL	Date	04.09.23
	P1 Red line added	By	KL	Date	16.08.23

Client  
**Monaghan County Council**



Project  
**N53/A37 Ballynacarry Bridge Replacement Scheme**

Designer  
**ARUP**  
 50 Ringsend Road  
 D04 T6X0  
 Dublin  
 Ireland

Title  
**Proposed Storm Drainage Sheet 4 of 4**

Sheet Size	Original Scale	Designed/Drawn	Checked	Authorised
<b>A1</b>	<b>1:500</b>	KL	FF	-
Status	Drawing Number	Date	Date	Rev
<b>P</b>	<b>N53A37-ARUP-ZZ-XX-DR-CH-020</b>	20/06/2023	20/06/2023	<b>P3</b>