

MONAGHAN COUNTY COUNCIL



Monaghan County Council

**Road Traffic Special Speed Limits
(National Roads)
County of Monaghan Bye-Laws (No.1)
2025**


**Draft for Public
Consultation
August 2025**

SPECIAL SPEED LIMITS 2025

MAP INDEX

Map 1 -	N2 - CARRICKMACROSS NORTH
Map 2 -	N2 - CARRICKMACROSS SOUTH
Map 3 -	N2 – CASTLEBLAYNEY
Map 4 -	MONAGHAN NORTH - N2 / 12 / N54
Map 5 -	N2 - MONAGHAN SOUTH*
Map 6 -	N2 – CORRACRIN*
Map 7 -	N2 – EMYVALE
Map 8 -	N12 – MONAGHAN (1 of 3)
Map 9 -	N12 – MONAGHAN (2 of 3)
Map 10 -	N12 – MONAGHAN (3 of 3)
Map 11 -	N53 – CASTLEBLAYNEY
Map 12 -	N54 - MONAGHAN TOWN
Map 13 -	N54 – SMITHBOROUGH
Map 14 -	N54 – STONEBRIDGE*
Map 15 -	N54 - CLONES

***Denotes map containing Periodic Special Speed Limits**

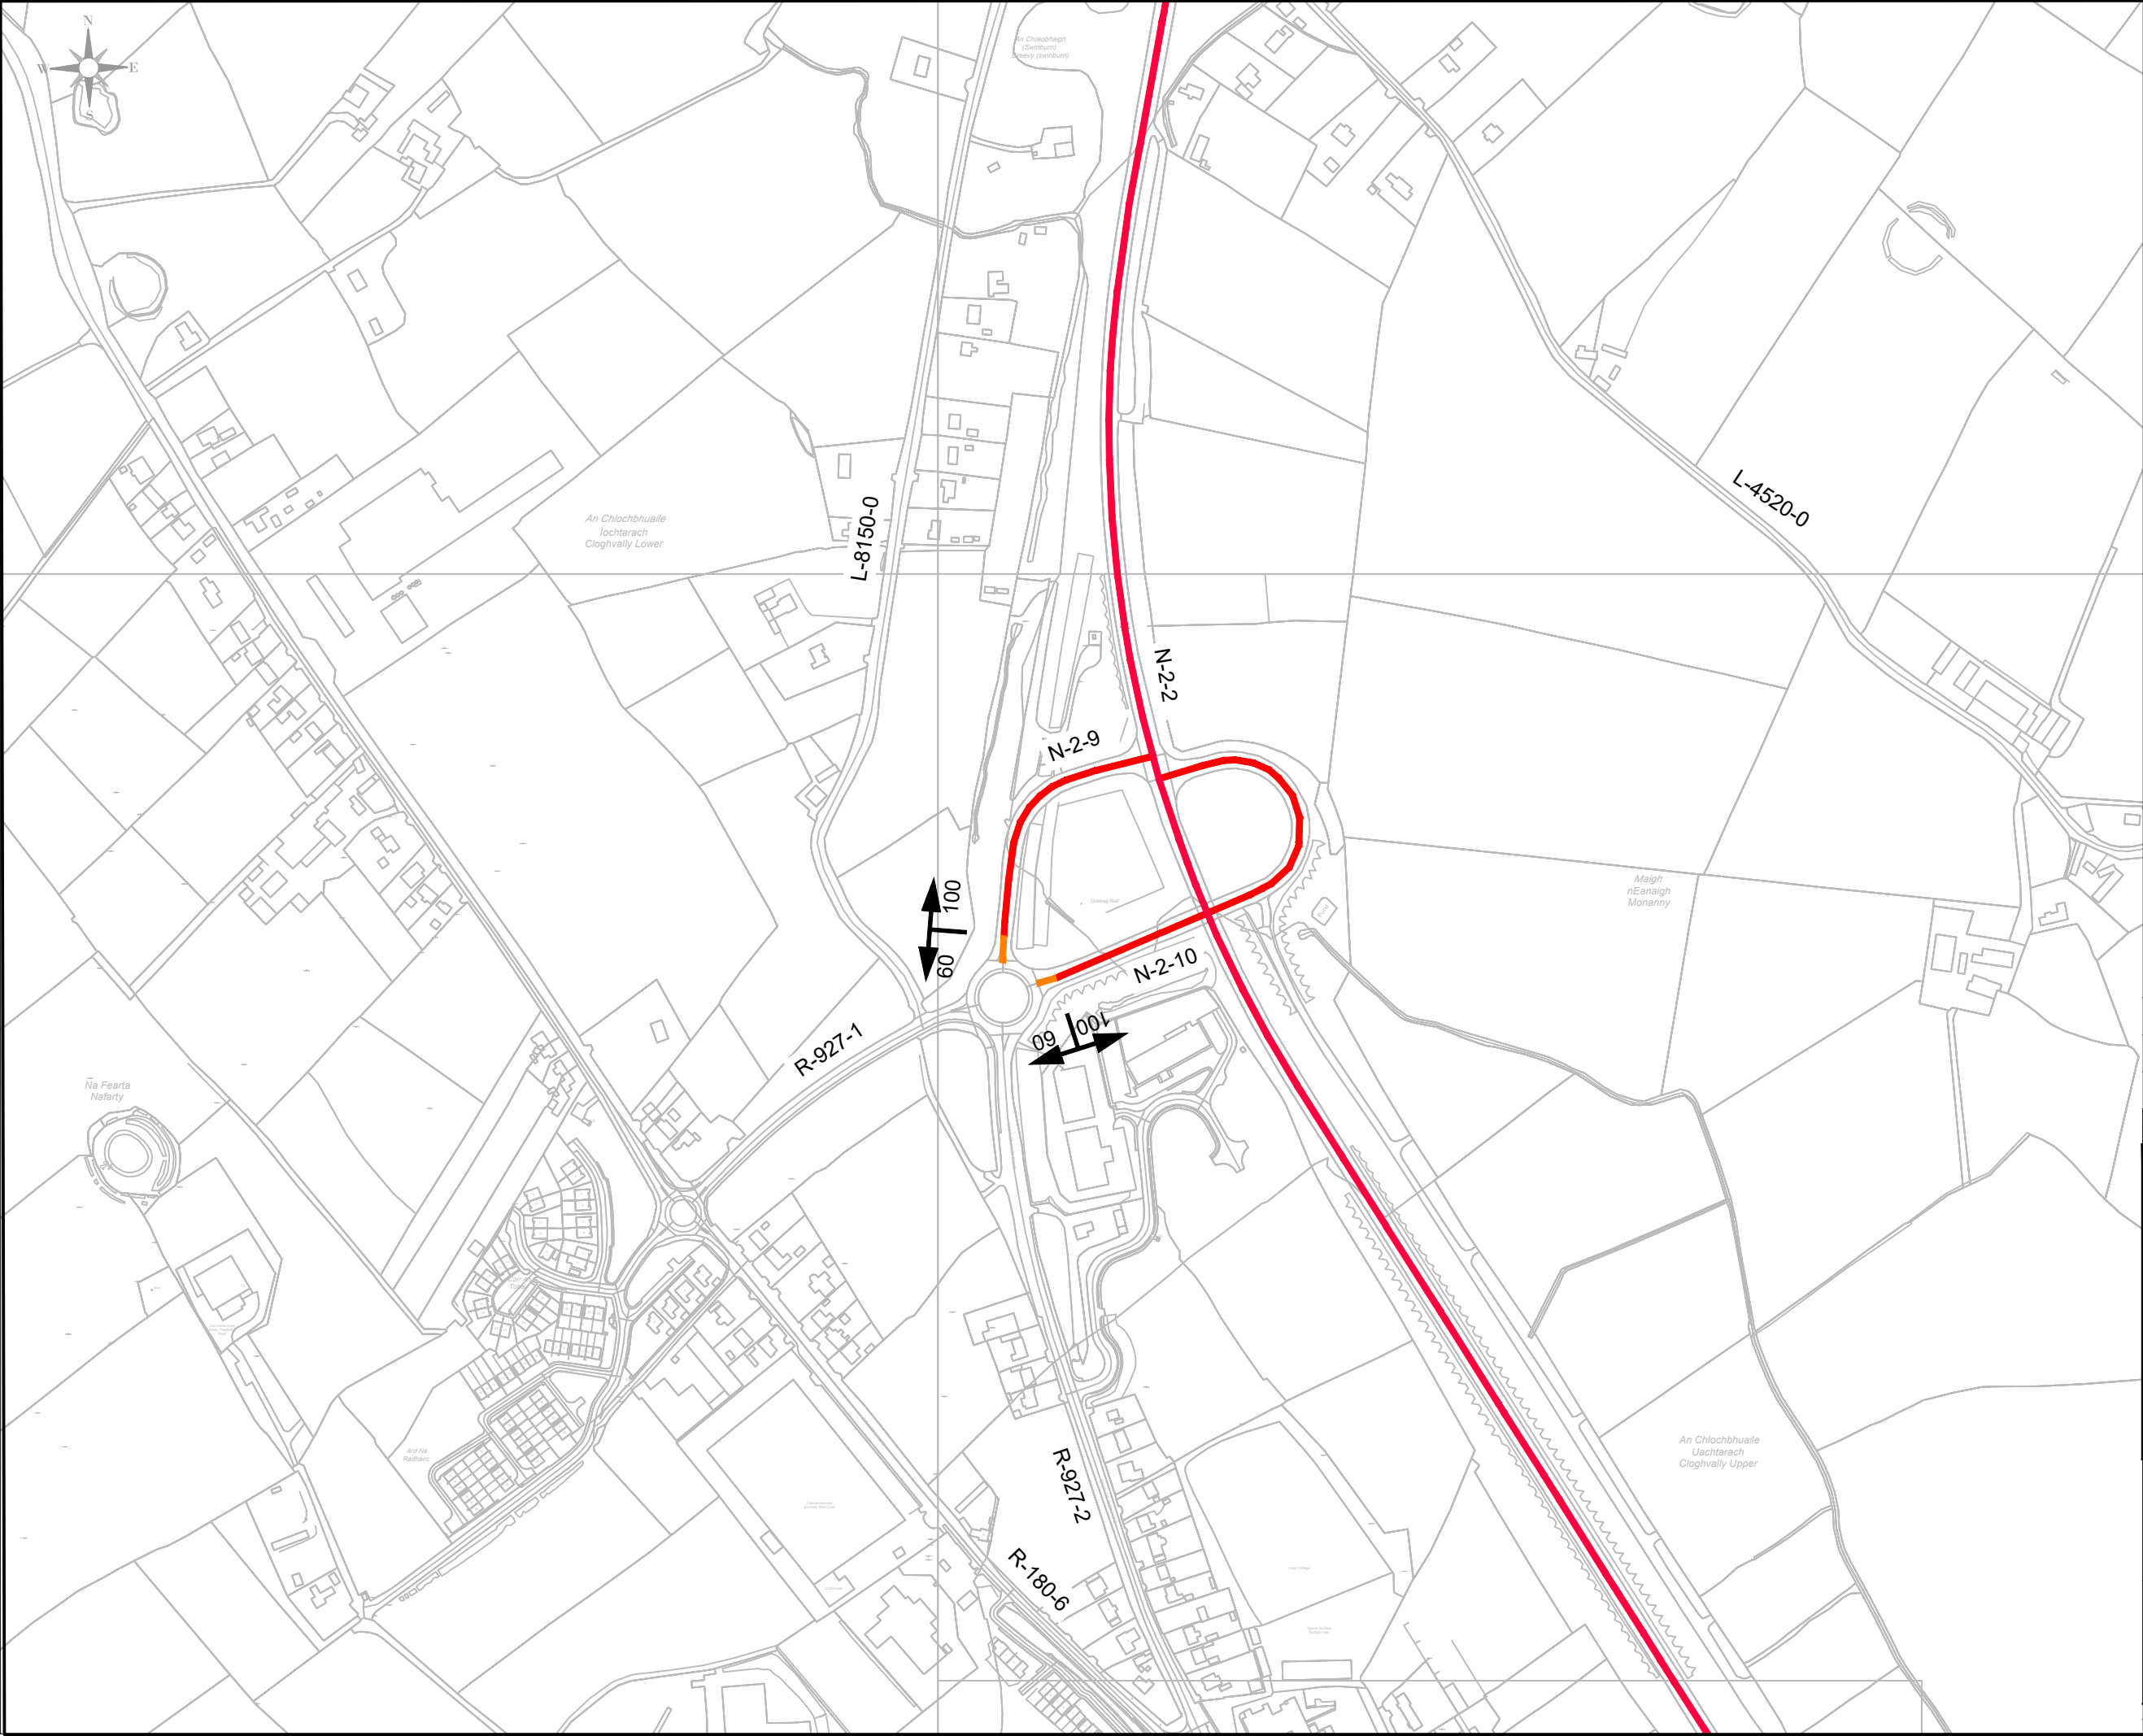

NOTES

1. THIS DRAWING IS TO BE READ IN CONJUNCTION WITH THE NATIONAL SPECIAL SPEED LIMIT BYE-LAWS.
2. DO NOT SCALE FROM THIS DRAWING MANUALLY OR ELECTRONICALLY.
3. SURVEY INFORMATION TAKEN FROM ORDNANCE SURVEY IRELAND.
4. THIS DRAWING IS BASED ON IRISH NATIONAL GRID.
5. THE NATIONAL SPEED LIMIT REVIEW HAS BEEN CARRIED OUT IN CONSULTATION WITH MONAGHAN COUNTY COUNCIL, AN GARDA SÍÓCHÁNA, TRANSPORT INFRASTRUCTURE IRELAND & COUNTY MONAGHAN SPEED LIMIT COMMITTEE.

LEGEND

50

60

SPEED LIMIT

100 Km/h ZONE

80 Km/h ZONE

60 Km/h ZONE

50 Km/h ZONE

B	25.07.25	Public Consultation	SMcQ	BB
A	26.02.25	FIRST ISSUE	SMcQ	BB
REV	DATE	DESCRIPTION	MADE	CKD

MONAGHAN COUNTY COUNCIL
ROADS DEPARTMENT
M-Tek II Building,
Knockaconny, Armagh Road,
Monaghan,
Co.Monaghan
Tel: 047-30597
Website: www.monaghan.ie
Email: roads@monaghancoco.ie

PROJECT

NATIONAL ROAD SPEED
LIMIT REVIEW


DRAWING TITLE

N2 - CARRICKMACROSS NORTH

SCALE: 1:5000 @ A3
DATE: 25.07.25

DRAWN/DESIGN: KPS
CHECKED: PMG

REV **B**

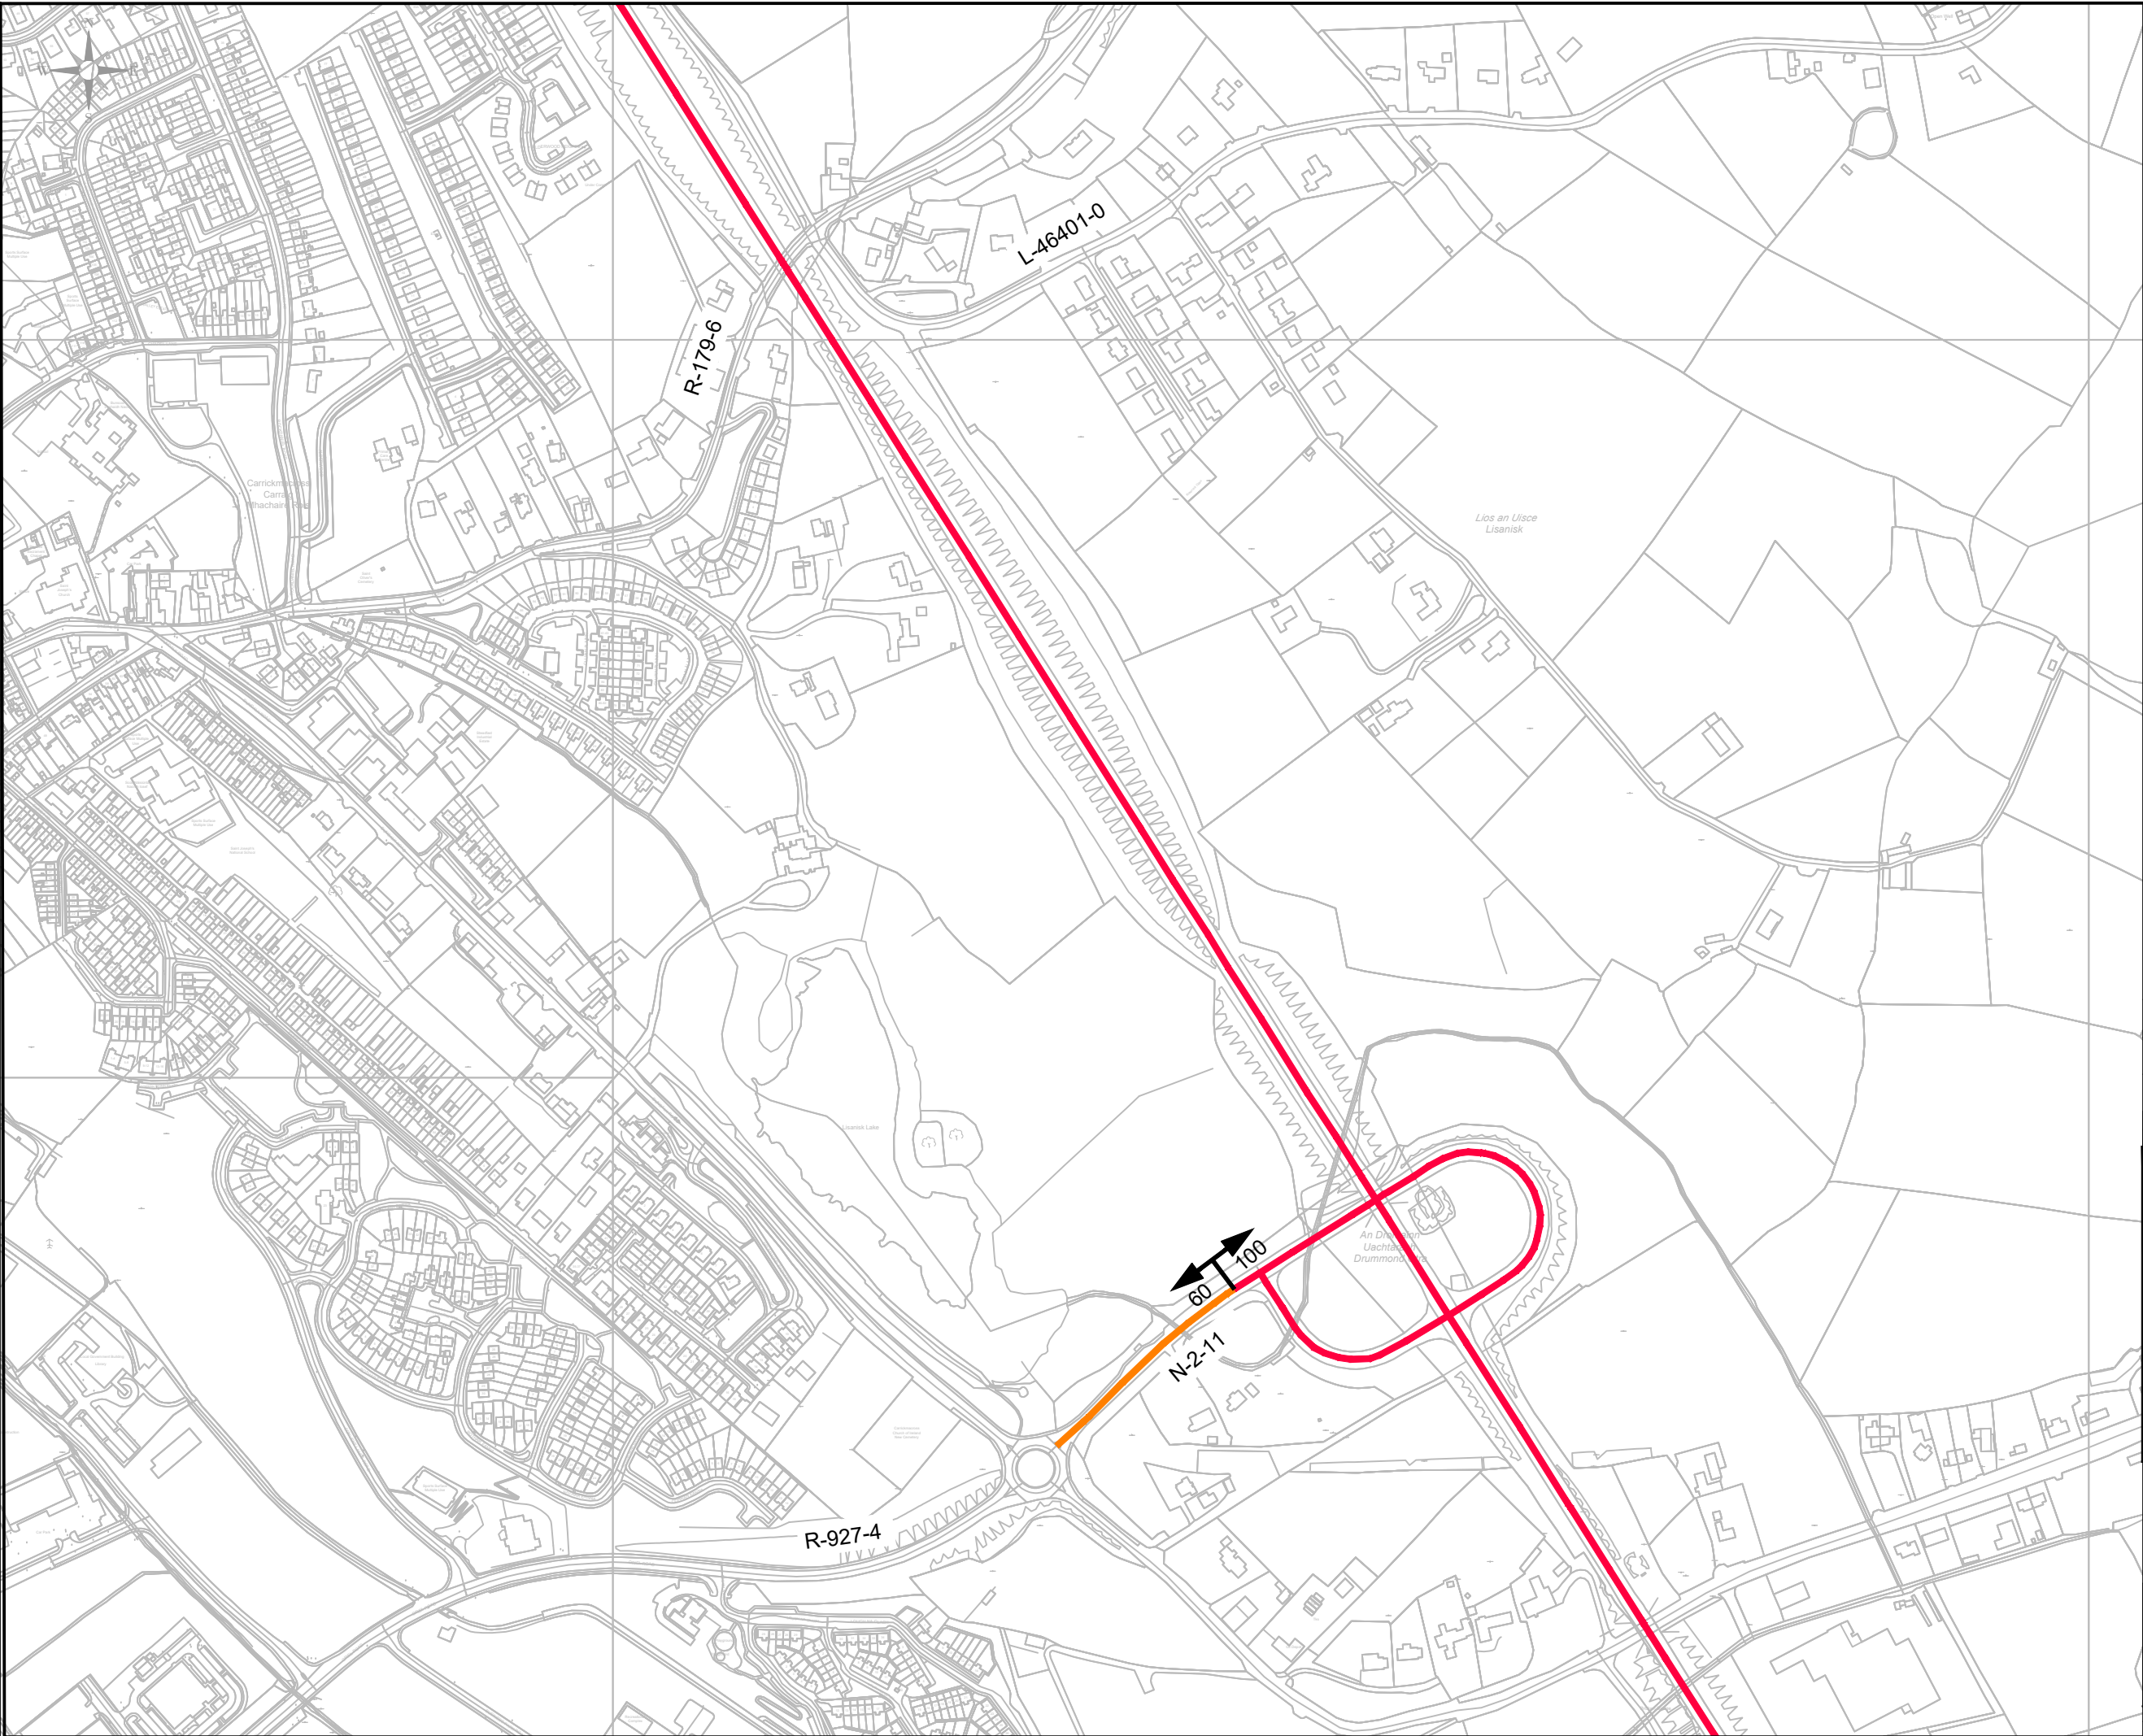

- NOTES**
1. THIS DRAWING IS TO BE READ IN CONJUNCTION WITH THE NATIONAL SPECIAL SPEED LIMIT BYE-LAWS.
 2. DO NOT SCALE FROM THIS DRAWING MANUALLY OR ELECTRONICALLY.
 3. SURVEY INFORMATION TAKEN FROM ORDNANCE SURVEY IRELAND.
 4. THIS DRAWING IS BASED ON IRISH NATIONAL GRID.
 5. THE NATIONAL SPEED LIMIT REVIEW HAS BEEN CARRIED OUT IN CONSULTATION WITH MONAGHAN COUNTY COUNCIL, AN GARDA SÍÓCHÁNA, TRANSPORT INFRASTRUCTURE IRELAND & COUNTY MONAGHAN SPEED LIMIT COMMITTEE.

LEGEND

SPEED LIMIT

100 Km/h ZONE

80 Km/h ZONE

60 Km/h ZONE

50 Km/h ZONE


B	25.07.25	Public Consultation	SMcQ	BB
A	26.02.25	FIRST ISSUE	SMcQ	BB
REV	DATE	DESCRIPTION	MADE	CKD

MONAGHAN COUNTY COUNCIL
ROADS DEPARTMENT
M-Tek II Building,
Knockaconny, Armagh Road,
Monaghan,
Co.Monaghan

Tel: 047-30597
Website: www.monaghan.ie
Email: roads@monaghancoco.ie

PROJECT
NATIONAL ROAD SPEED
LIMIT REVIEW

DRAWING TITLE
N2 - CARRICKMACROSS SOUTH

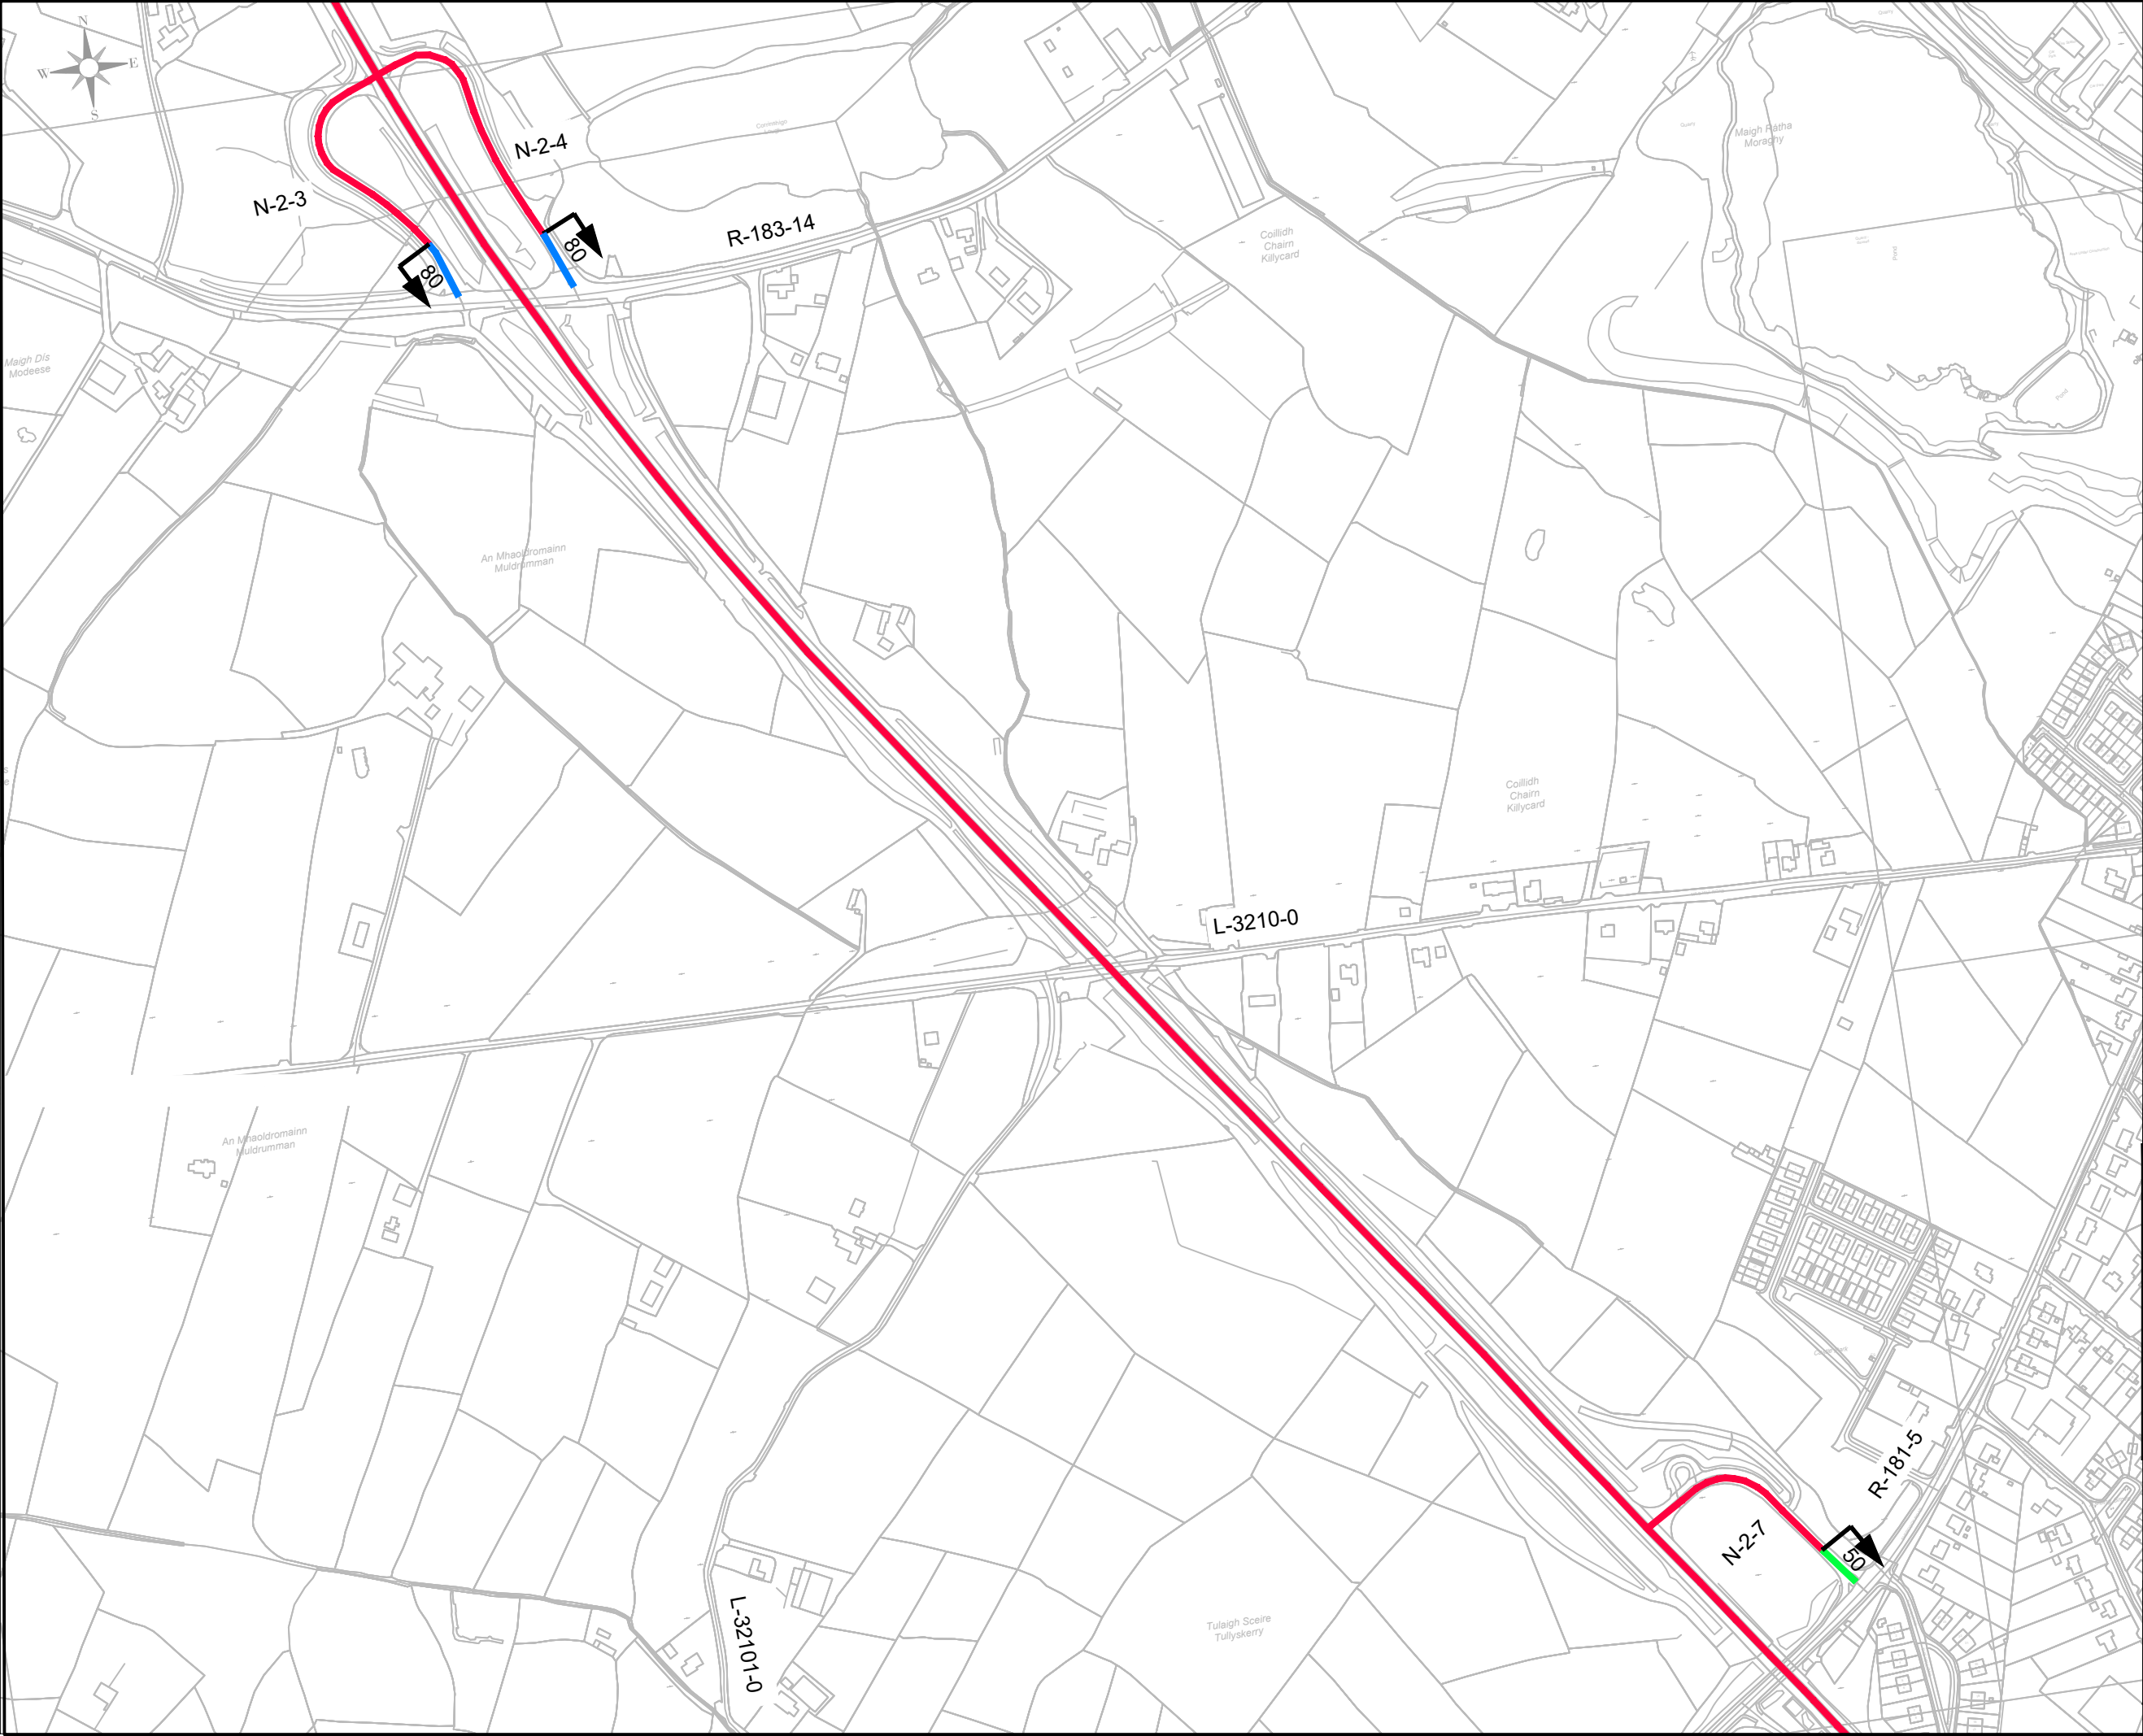

NOTES

1. THIS DRAWING IS TO BE READ IN CONJUNCTION WITH THE NATIONAL SPECIAL SPEED LIMIT BYE-LAWS.
2. DO NOT SCALE FROM THIS DRAWING MANUALLY OR ELECTRONICALLY.
3. SURVEY INFORMATION TAKEN FROM ORDNANCE SURVEY IRELAND.
4. THIS DRAWING IS BASED ON IRISH NATIONAL GRID.
5. THE NATIONAL SPEED LIMIT REVIEW HAS BEEN CARRIED OUT IN CONSULTATION WITH MONAGHAN COUNTY COUNCIL, AN GARDA SÍOCHÁNA, TRANSPORT INFRASTRUCTURE IRELAND & COUNTY MONAGHAN SPEED LIMIT COMMITTEE.

LEGEND

50

60

SPEED LIMIT


100 Km/h ZONE

80 Km/h ZONE

60 Km/h ZONE

50 Km/h ZONE

B	25.07.25	Public Consultation	SMcQ	BB
A	26.02.25	FIRST ISSUE	SMcQ	BB
REV	DATE	DESCRIPTION	MADE	CKD



MONAGHAN COUNTY COUNCIL
ROADS DEPARTMENT
M-Tek II Building,
Knockaconny, Armagh Road,
Monaghan,
Co.Monaghan
Tel: 047-30597
Website: www.monaghan.ie
Email: roads@monaghancoco.ie

PROJECT

NATIONAL ROAD SPEED
LIMIT REVIEW

DRAWING TITLE

N2 - CASTLEBLAYNEY

SCALE: 1:5000 @ A3


DRAWN/DESIGN: SMcQ

DATE: 25.07.25

CHECKED: BB

REV

B

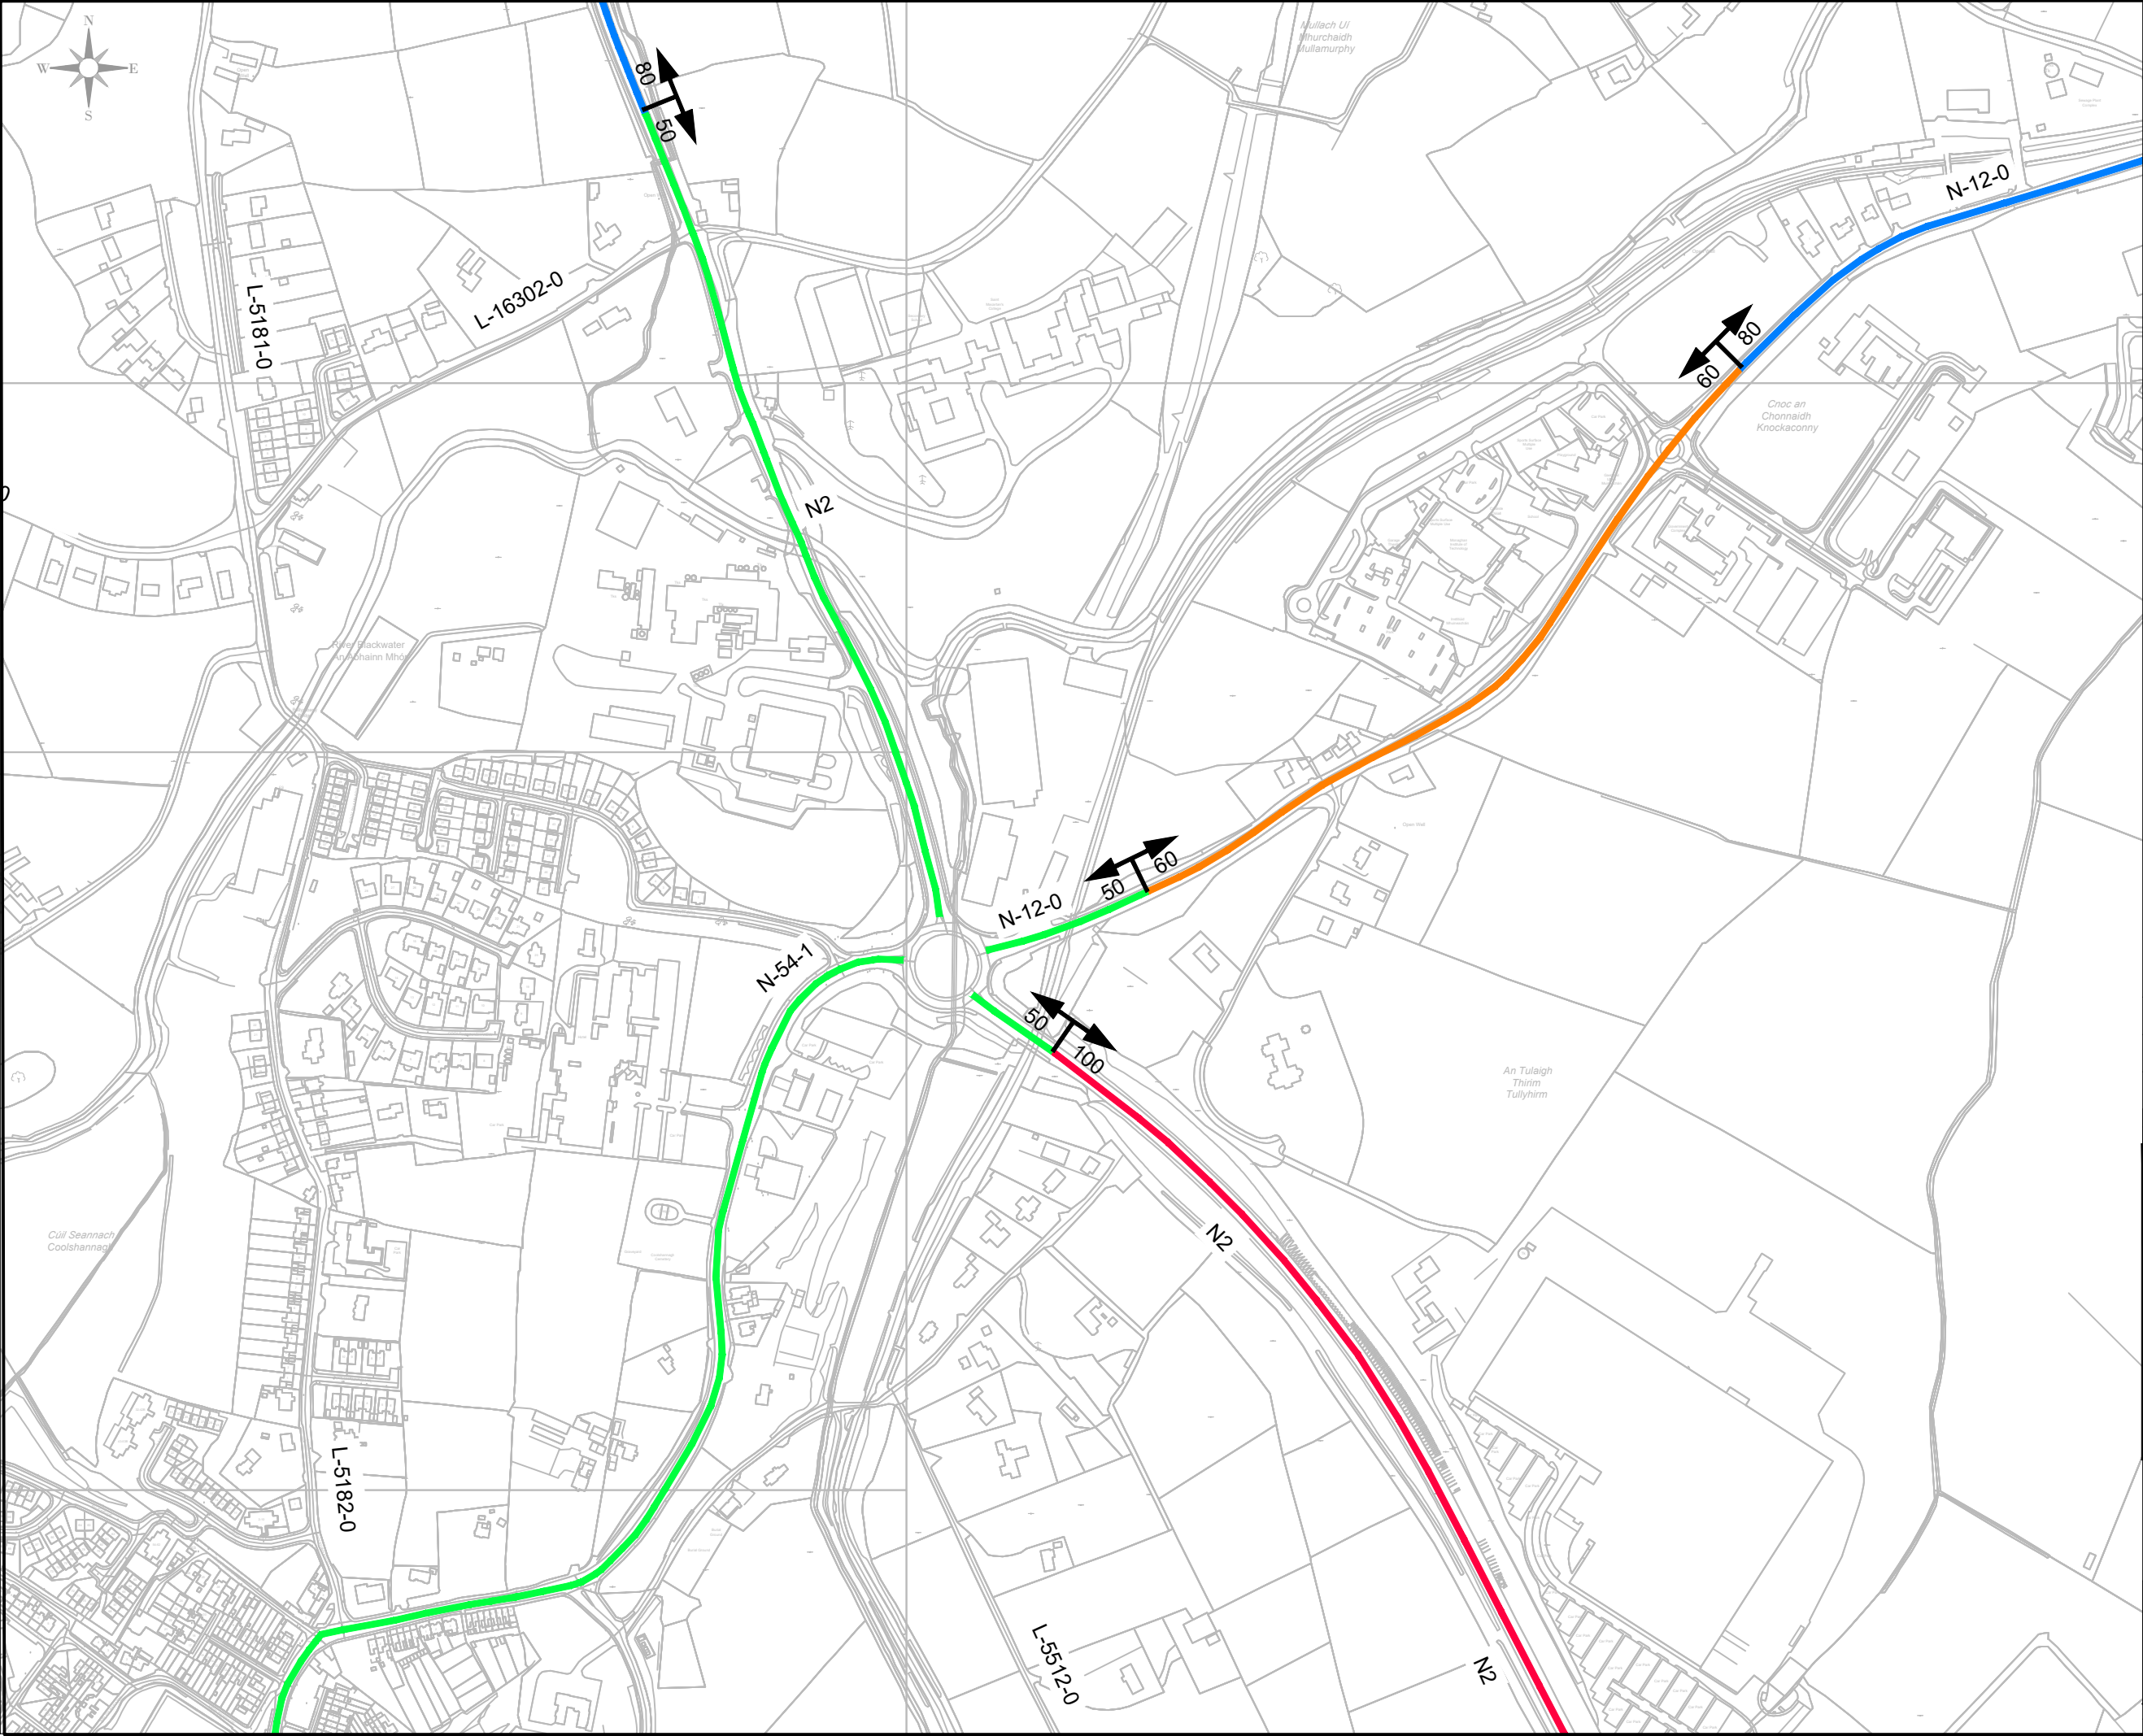

NOTES

1. THIS DRAWING IS TO BE READ IN CONJUNCTION WITH THE NATIONAL SPECIAL SPEED LIMIT BYE-LAWS.
2. DO NOT SCALE FROM THIS DRAWING MANUALLY OR ELECTRONICALLY.
3. SURVEY INFORMATION TAKEN FROM ORDNANCE SURVEY IRELAND.
4. THIS DRAWING IS BASED ON IRISH NATIONAL GRID.
5. THE NATIONAL SPEED LIMIT REVIEW HAS BEEN CARRIED OUT IN CONSULTATION WITH MONAGHAN COUNTY COUNCIL, AN GARDA SÍÓCHÁNA, TRANSPORT INFRASTRUCTURE IRELAND & COUNTY MONAGHAN SPEED LIMIT COMMITTEE.

LEGEND

SPEED LIMIT

100 Km/h ZONE

80 Km/h ZONE

60 Km/h ZONE

50 Km/h ZONE

B	25.07.25	Public Consultation	SMcQ	BB
A	26.02.25	FIRST ISSUE	SMcQ	BB
REV	DATE	DESCRIPTION	MADE	CKD

MONAGHAN COUNTY COUNCIL
ROADS DEPARTMENT
M-Tek II Building,
Knockaconny, Armagh Road,
Monaghan,
Co.Monaghan
Tel: 047-30597
Website: www.monaghan.ie
Email: roads@monaghancoco.ie

PROJECT

NATIONAL ROAD SPEED
LIMIT REVIEW


DRAWING TITLE

MONAGHAN NORTH - N2 / 12 / N54

SCALE: 1:5000 @ A3
DATE: 25.07.25

DRAWN/DESIGN: SMcQ
CHECKED: BB


REV **B**

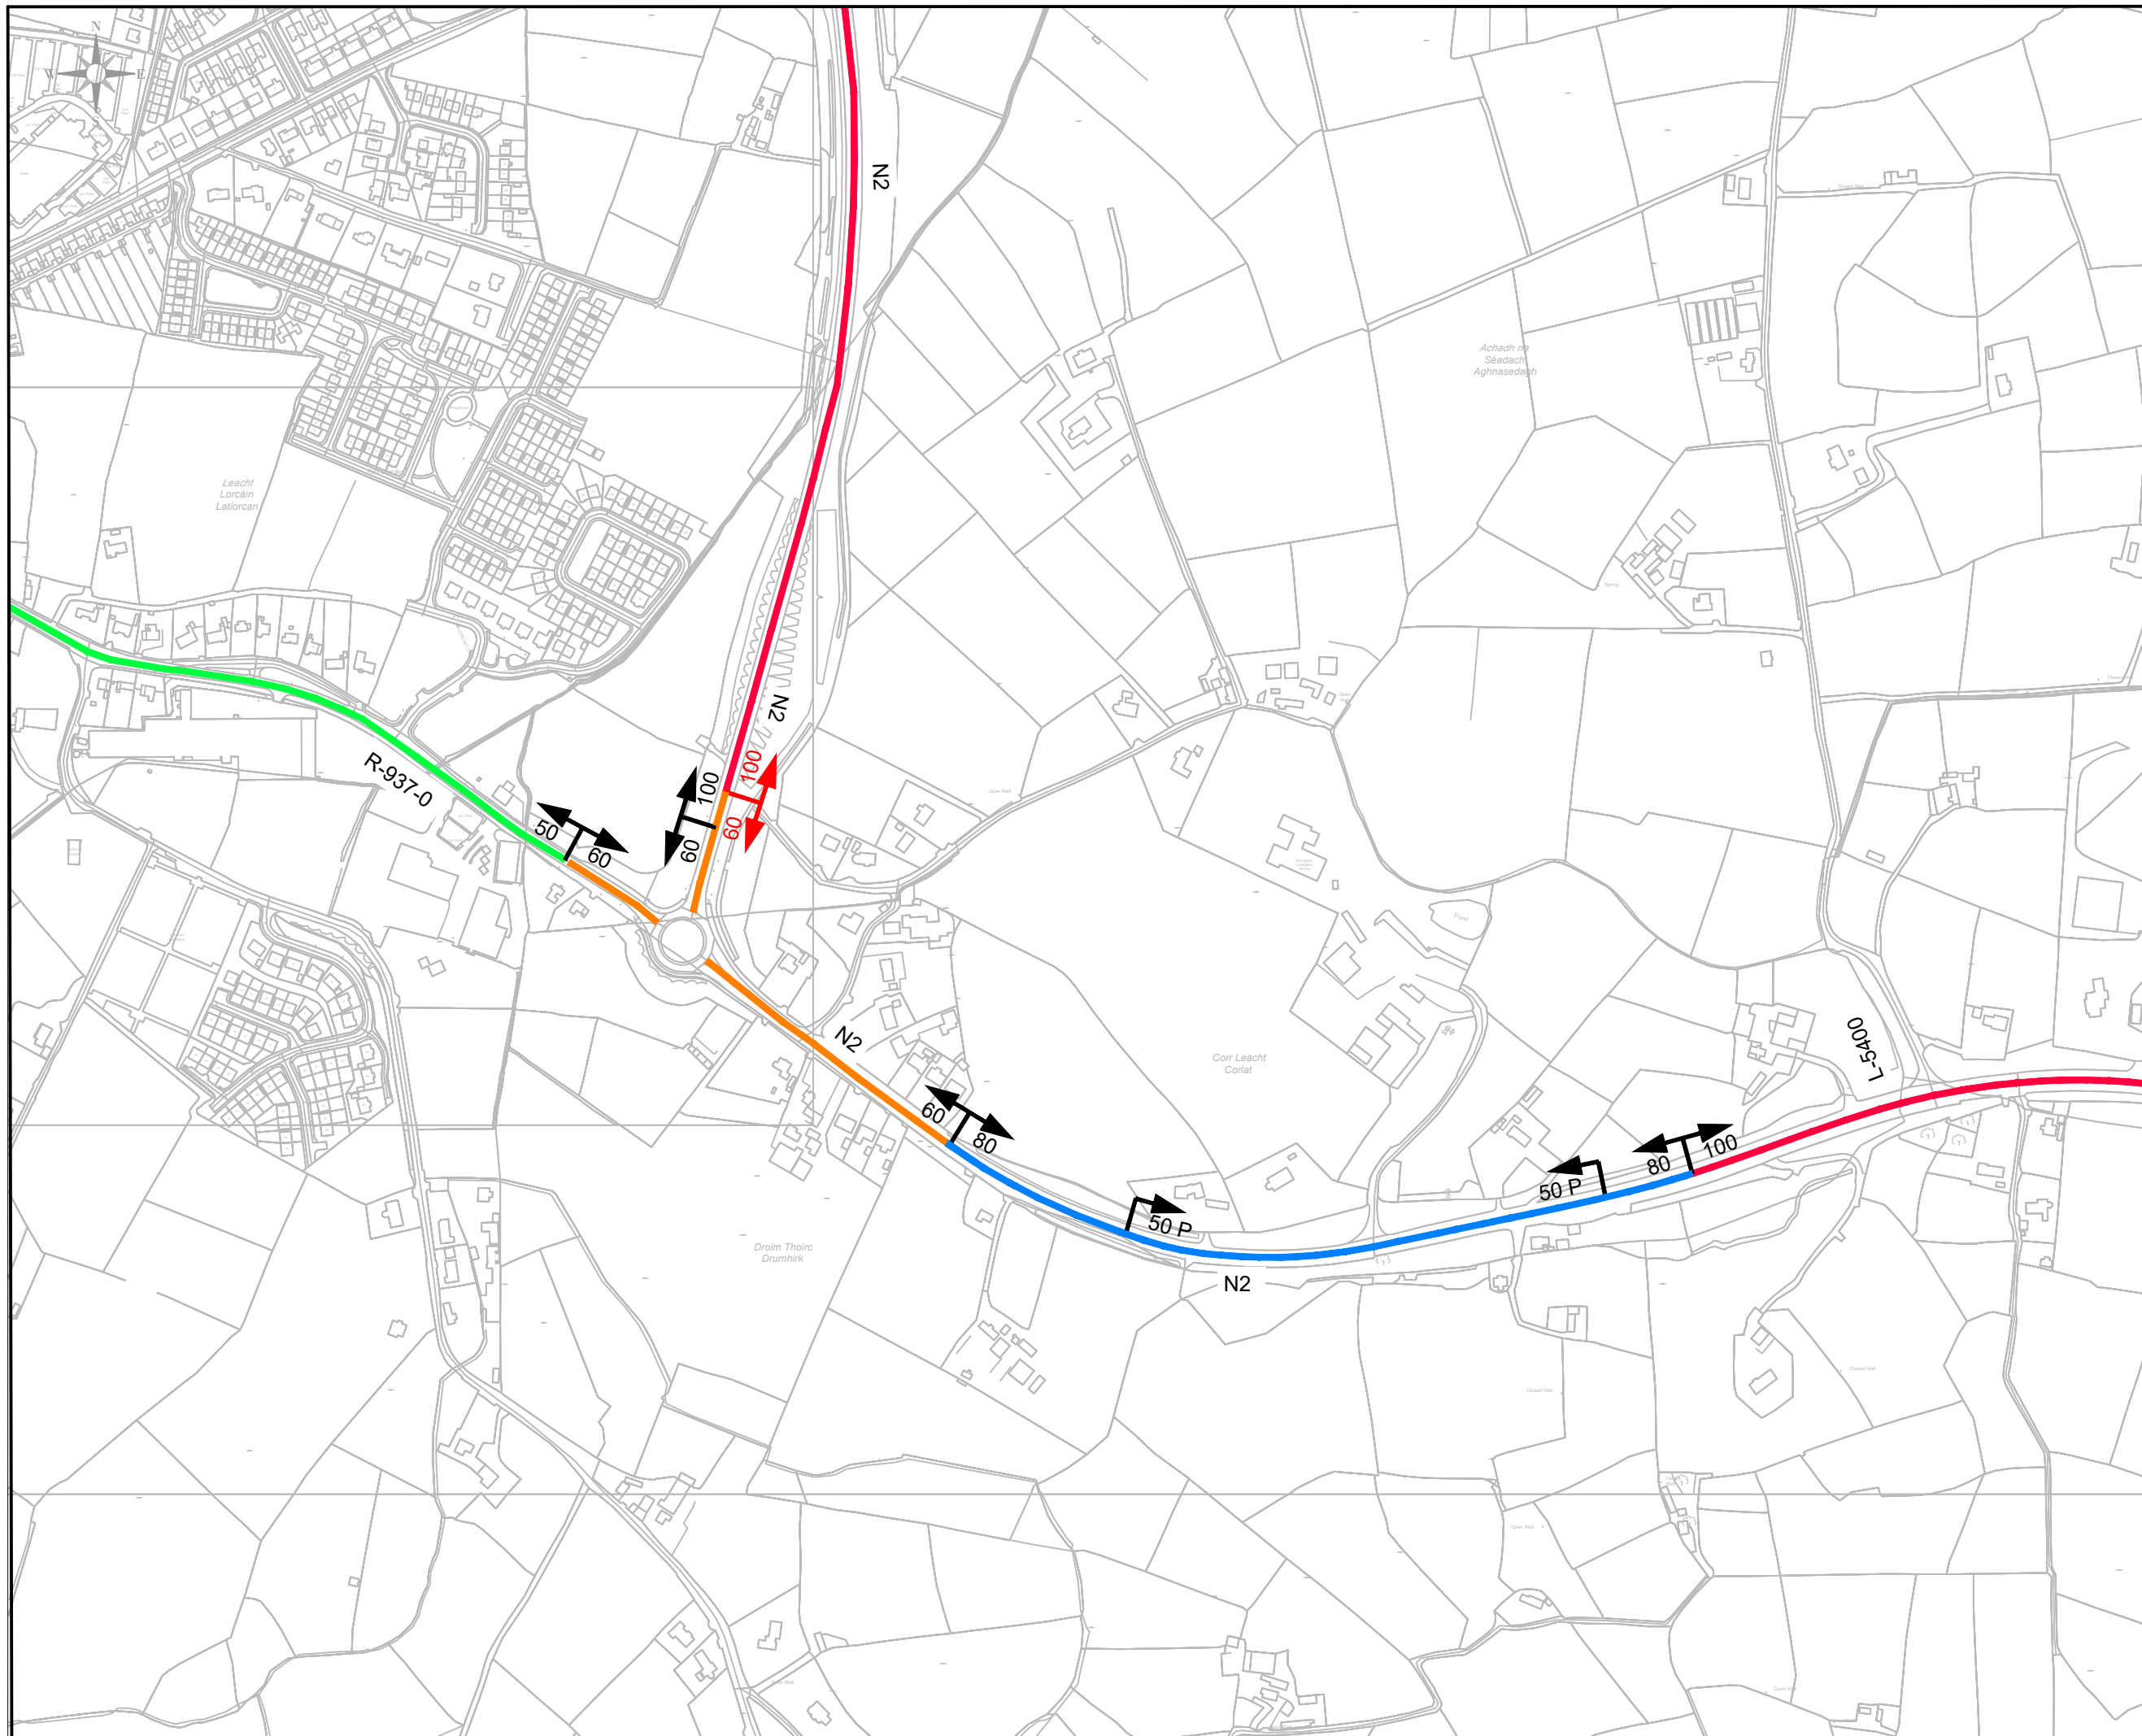

NOTES

1. THIS DRAWING IS TO BE READ IN CONJUNCTION WITH THE NATIONAL SPECIAL SPEED LIMIT BY-LAWS.
2. DO NOT SCALE FROM THIS DRAWING MANUALLY OR ELECTRONICALLY.
3. SURVEY INFORMATION TAKEN FROM ORDNANCE SURVEY IRELAND.
4. THIS DRAWING IS BASED ON IRISH NATIONAL GRID.
5. THE NATIONAL SPEED LIMIT REVIEW HAS BEEN CARRIED OUT IN CONSULTATION WITH MONAGHAN COUNTY COUNCIL, AN GARDÁ SÍOCHÁNA, TRANSPORT INFRASTRUCTURE IRELAND & COUNTY MONAGHAN SPEED LIMIT COMMITTEE.

LEGEND

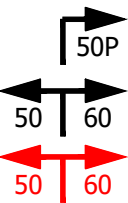EXISTING PERIODIC
SPEED LIMIT

EXISTING SPEED
LIMIT

MCC PROPOSED
SPEED LIMIT

100 Km/h ZONE

80 Km/h ZONE

60 Km/h ZONE

50 Km/h ZONE

B	25.07.25	Public Consultation	SMcQ	BB
A	26.02.25	FIRST ISSUE	SMcQ	BB
REV	DATE	DESCRIPTION	MADE	CKD



MONAGHAN COUNTY COUNCIL

ROADS DEPARTMENT
M-Tek II Building,
Knockaconny, Armagh Road,
Monaghan,
Co.Monaghan

Tel: 047-30597
Website: www.monaghan.ie
Email: roads@monaghancoco.ie


PROJECT

NATIONAL ROAD SPEED LIMIT REVIEW

DRAWING TITLE

N2 - MONAGHAN SOUTH


SCALE: 1:5000 @ A3	DRAWN/DESIGN: SMcQ	REV B
DATE: 25.07.25	CHECKED: BB	

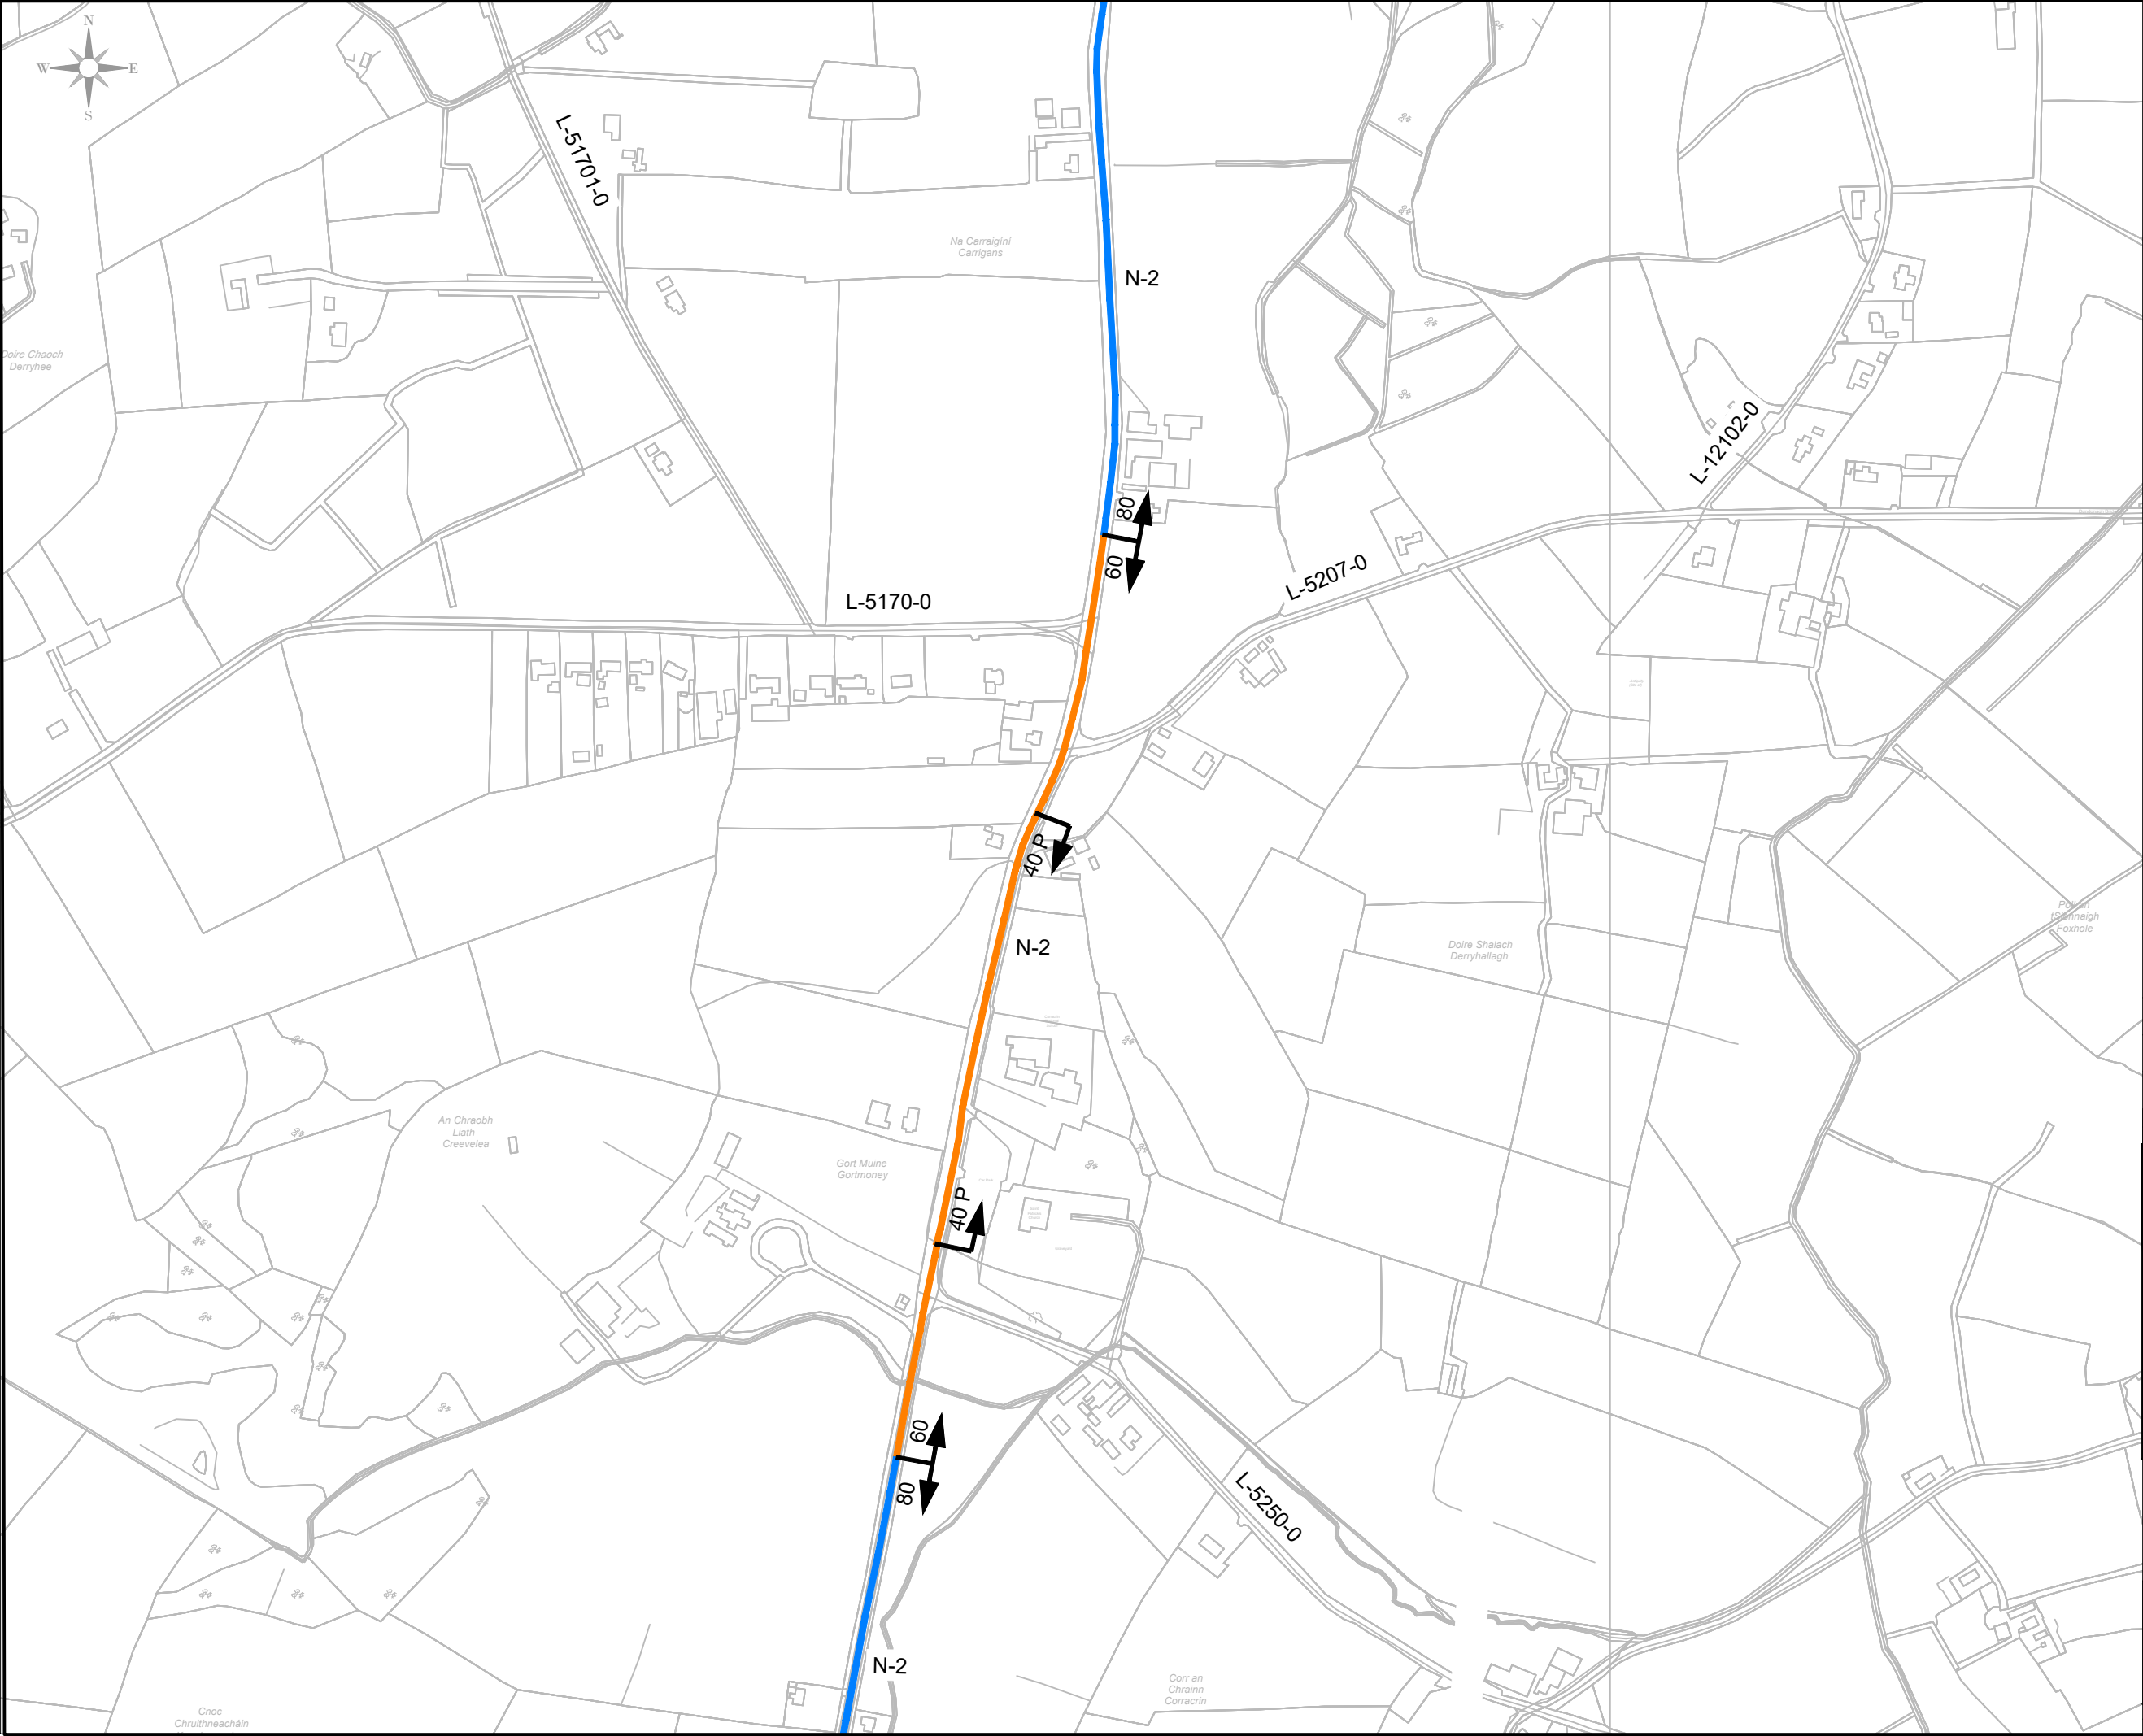


NOTES

- THIS DRAWING IS TO BE READ IN CONJUNCTION WITH THE NATIONAL SPECIAL SPEED LIMIT BYE-LAWS.
- DO NOT SCALE FROM THIS DRAWING MANUALLY OR ELECTRONICALLY.
- SURVEY INFORMATION TAKEN FROM ORDNANCE SURVEY IRELAND.
- THIS DRAWING IS BASED ON IRISH NATIONAL GRID.
- THE NATIONAL SPEED LIMIT REVIEW HAS BEEN CARRIED OUT IN CONSULTATION WITH MONAGHAN COUNTY COUNCIL, AN GARDA SÍÓCHÁNA, TRANSPORT INFRASTRUCTURE IRELAND & COUNTY MONAGHAN SPEED LIMIT COMMITTEE.


LEGEND




PERIODIC SPEED LIMIT

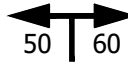


SPEED LIMIT




100 Km/h ZONE



80 Km/h ZONE




60 Km/h ZONE



50 Km/h ZONE

B	25.07.25	Public Consultation	SMcQ	BB
A	26.02.25	FIRST ISSUE	SMcQ	BB
REV	DATE	DESCRIPTION	MADE	CKD



MONAGHAN COUNTY COUNCIL
ROADS DEPARTMENT
M-Tek II Building,
Knockaconny, Armagh Road,
Monaghan,
Co.Monaghan
Tel: 047-30597
Website: www.monaghan.ie
Email: roads@monaghancoco.ie


PROJECT

NATIONAL ROAD SPEED LIMIT REVIEW

DRAWING TITLE

N2 - CORRACRIN

SCALE: 1:5000 @ A3	DRAWN/DESIGN: SMcQ	REV B
DATE: 25.07.25	CHECKED: BB	

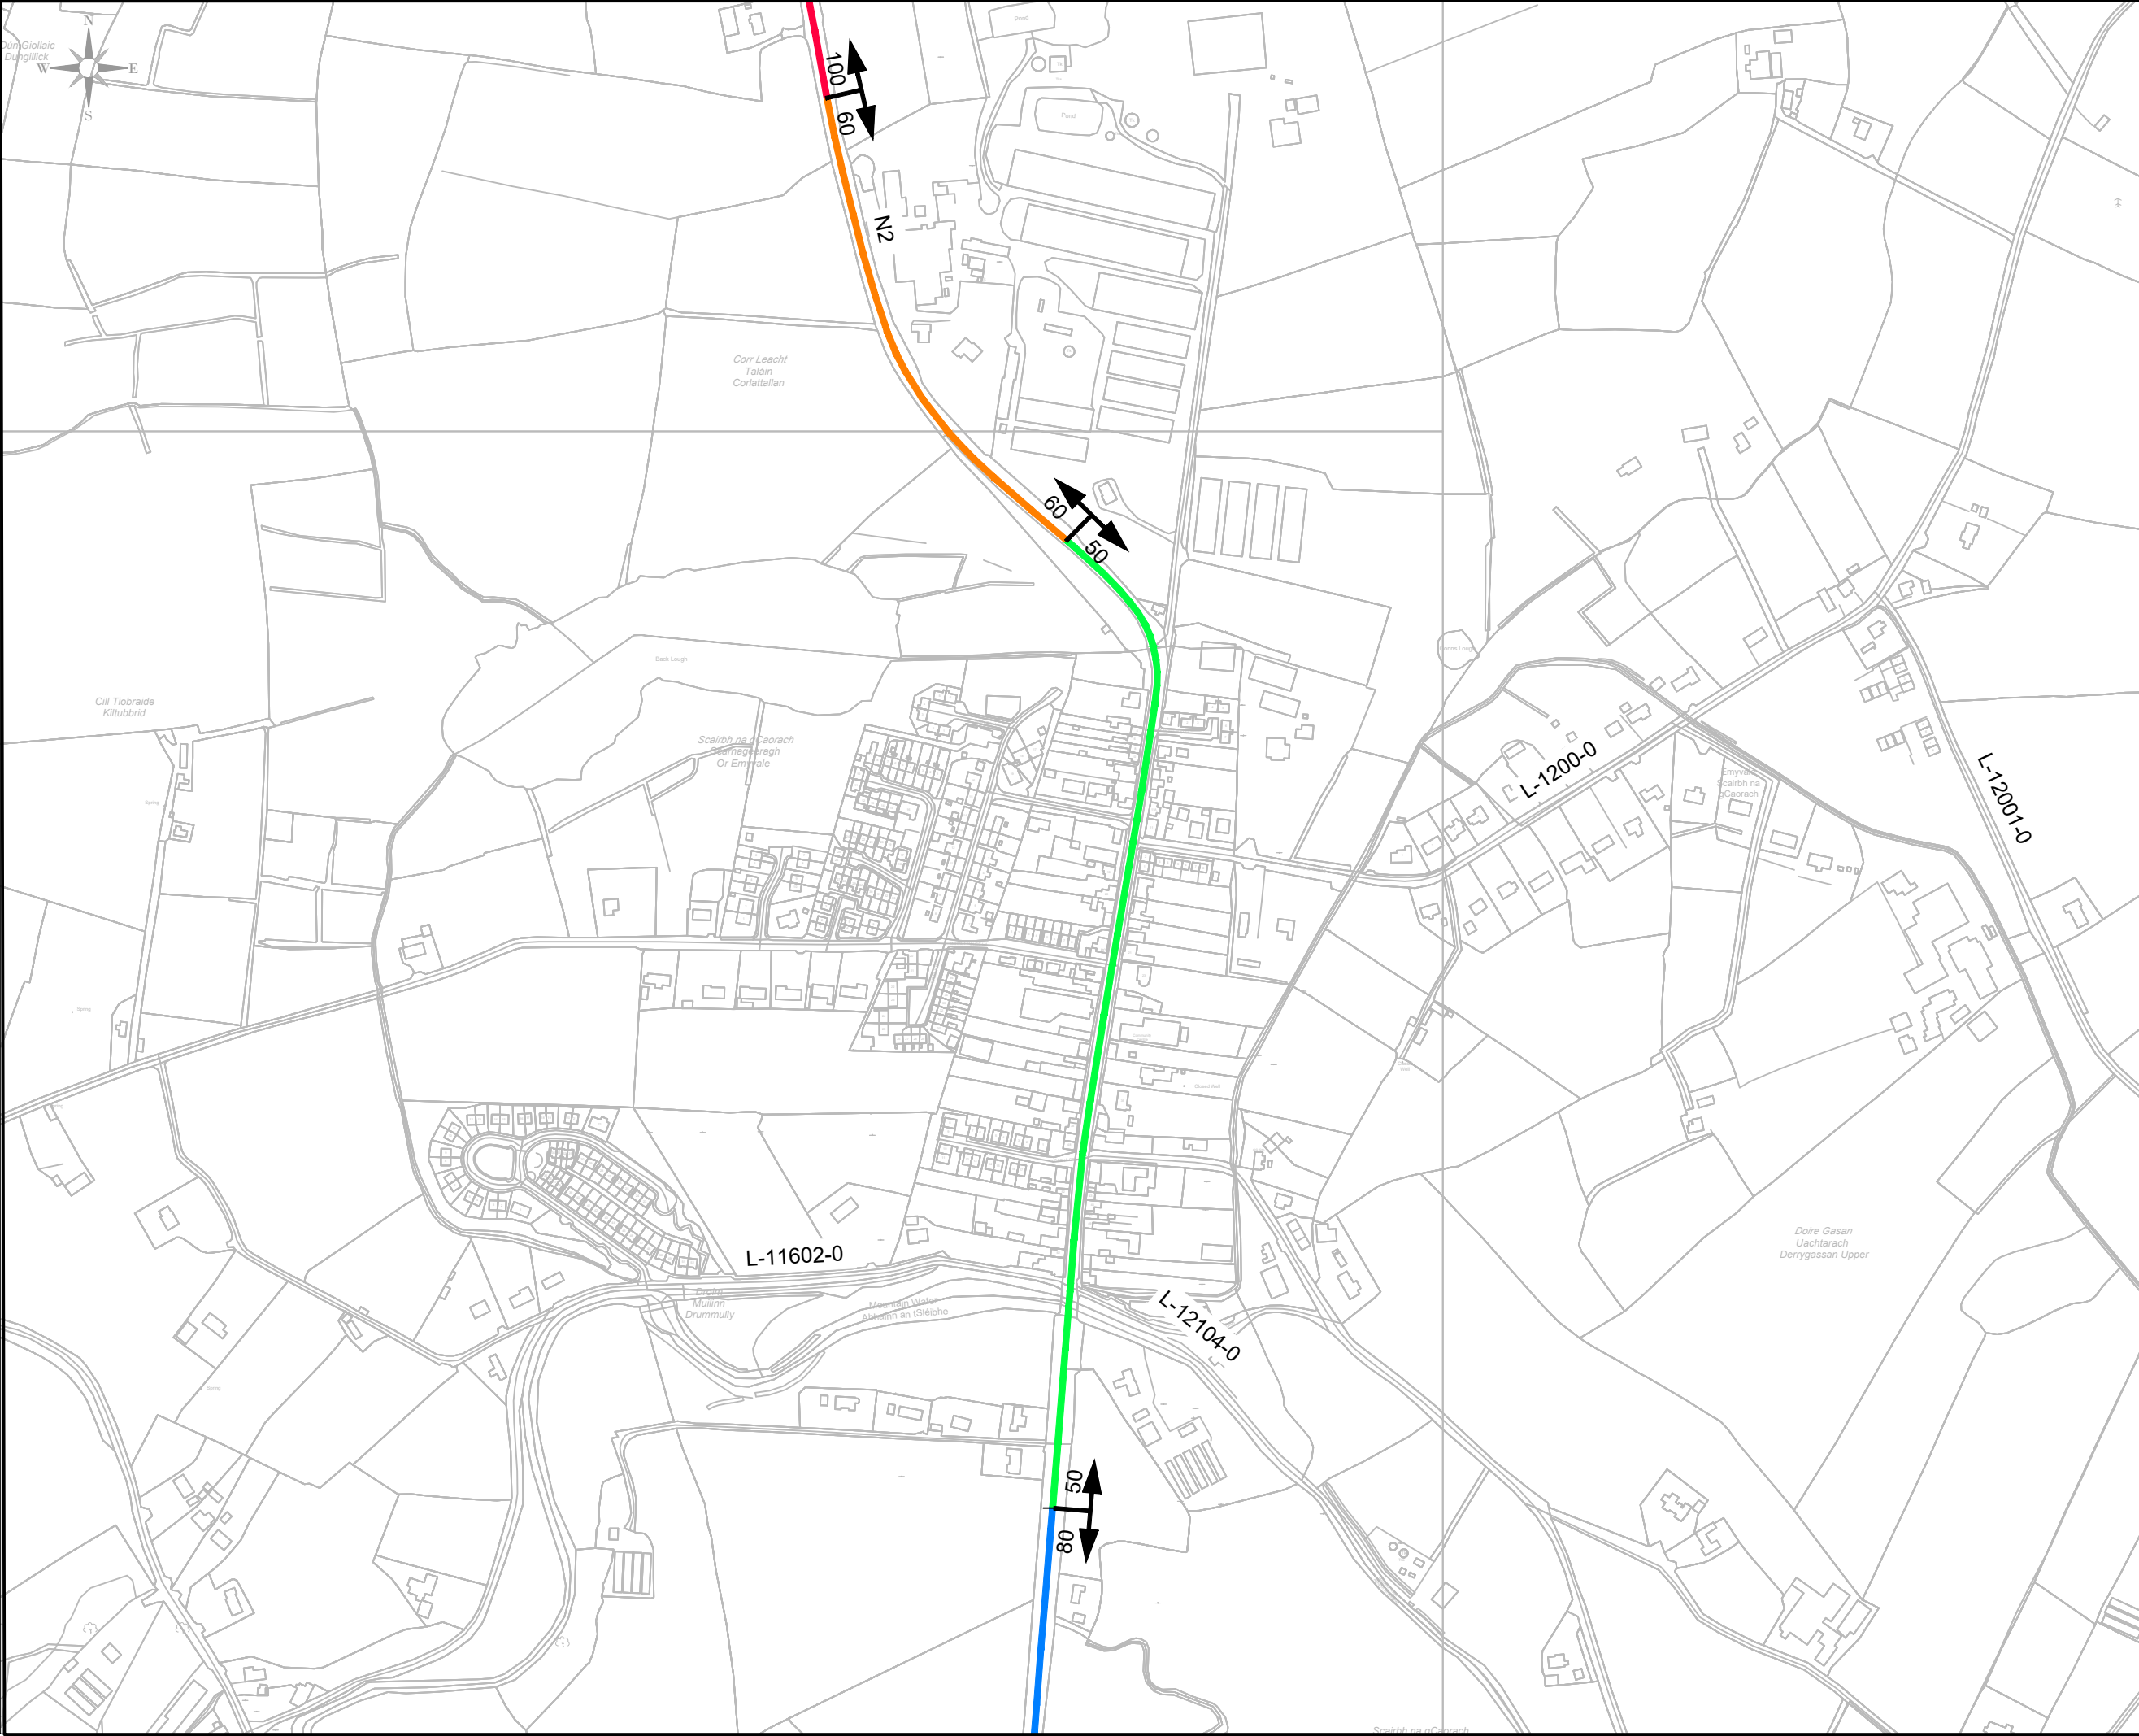

NOTES

1. THIS DRAWING IS TO BE READ IN CONJUNCTION WITH THE NATIONAL SPECIAL SPEED LIMIT BYE-LAWS.
2. DO NOT SCALE FROM THIS DRAWING MANUALLY OR ELECTRONICALLY.
3. SURVEY INFORMATION TAKEN FROM ORDNANCE SURVEY IRELAND.
4. THIS DRAWING IS BASED ON IRISH NATIONAL GRID.
5. THE NATIONAL SPEED LIMIT REVIEW HAS BEEN CARRIED OUT IN CONSULTATION WITH MONAGHAN COUNTY COUNCIL, AN GARDA SÍOCHÁNA, TRANSPORT INFRASTRUCTURE IRELAND & COUNTY MONAGHAN SPEED LIMIT COMMITTEE.

LEGEND

SPEED LIMIT

100 Km/h ZONE

80 Km/h ZONE

60 Km/h ZONE

50 Km/h ZONE

B	25.07.25	Public Consultation	SMcQ	BB
A	26.02.25	FIRST ISSUE	SMcQ	BB
REV	DATE	DESCRIPTION	MADE	CKD

MONAGHAN COUNTY COUNCIL
ROADS DEPARTMENT
M-Tek II Building,
Knockaconny, Armagh Road,
Monaghan,
Co.Monaghan
Tel: 047-30597
Website: www.monaghan.ie
Email: roads@monaghancoco.ie

PROJECT

NATIONAL ROAD SPEED
LIMIT REVIEW

DRAWING TITLE

N2 - EMYVALE


SCALE: 1:5000 @ A3

DRAWN/DESIGN: SMcQ

DATE: 25.07.25

CHECKED: BB



REV **B**

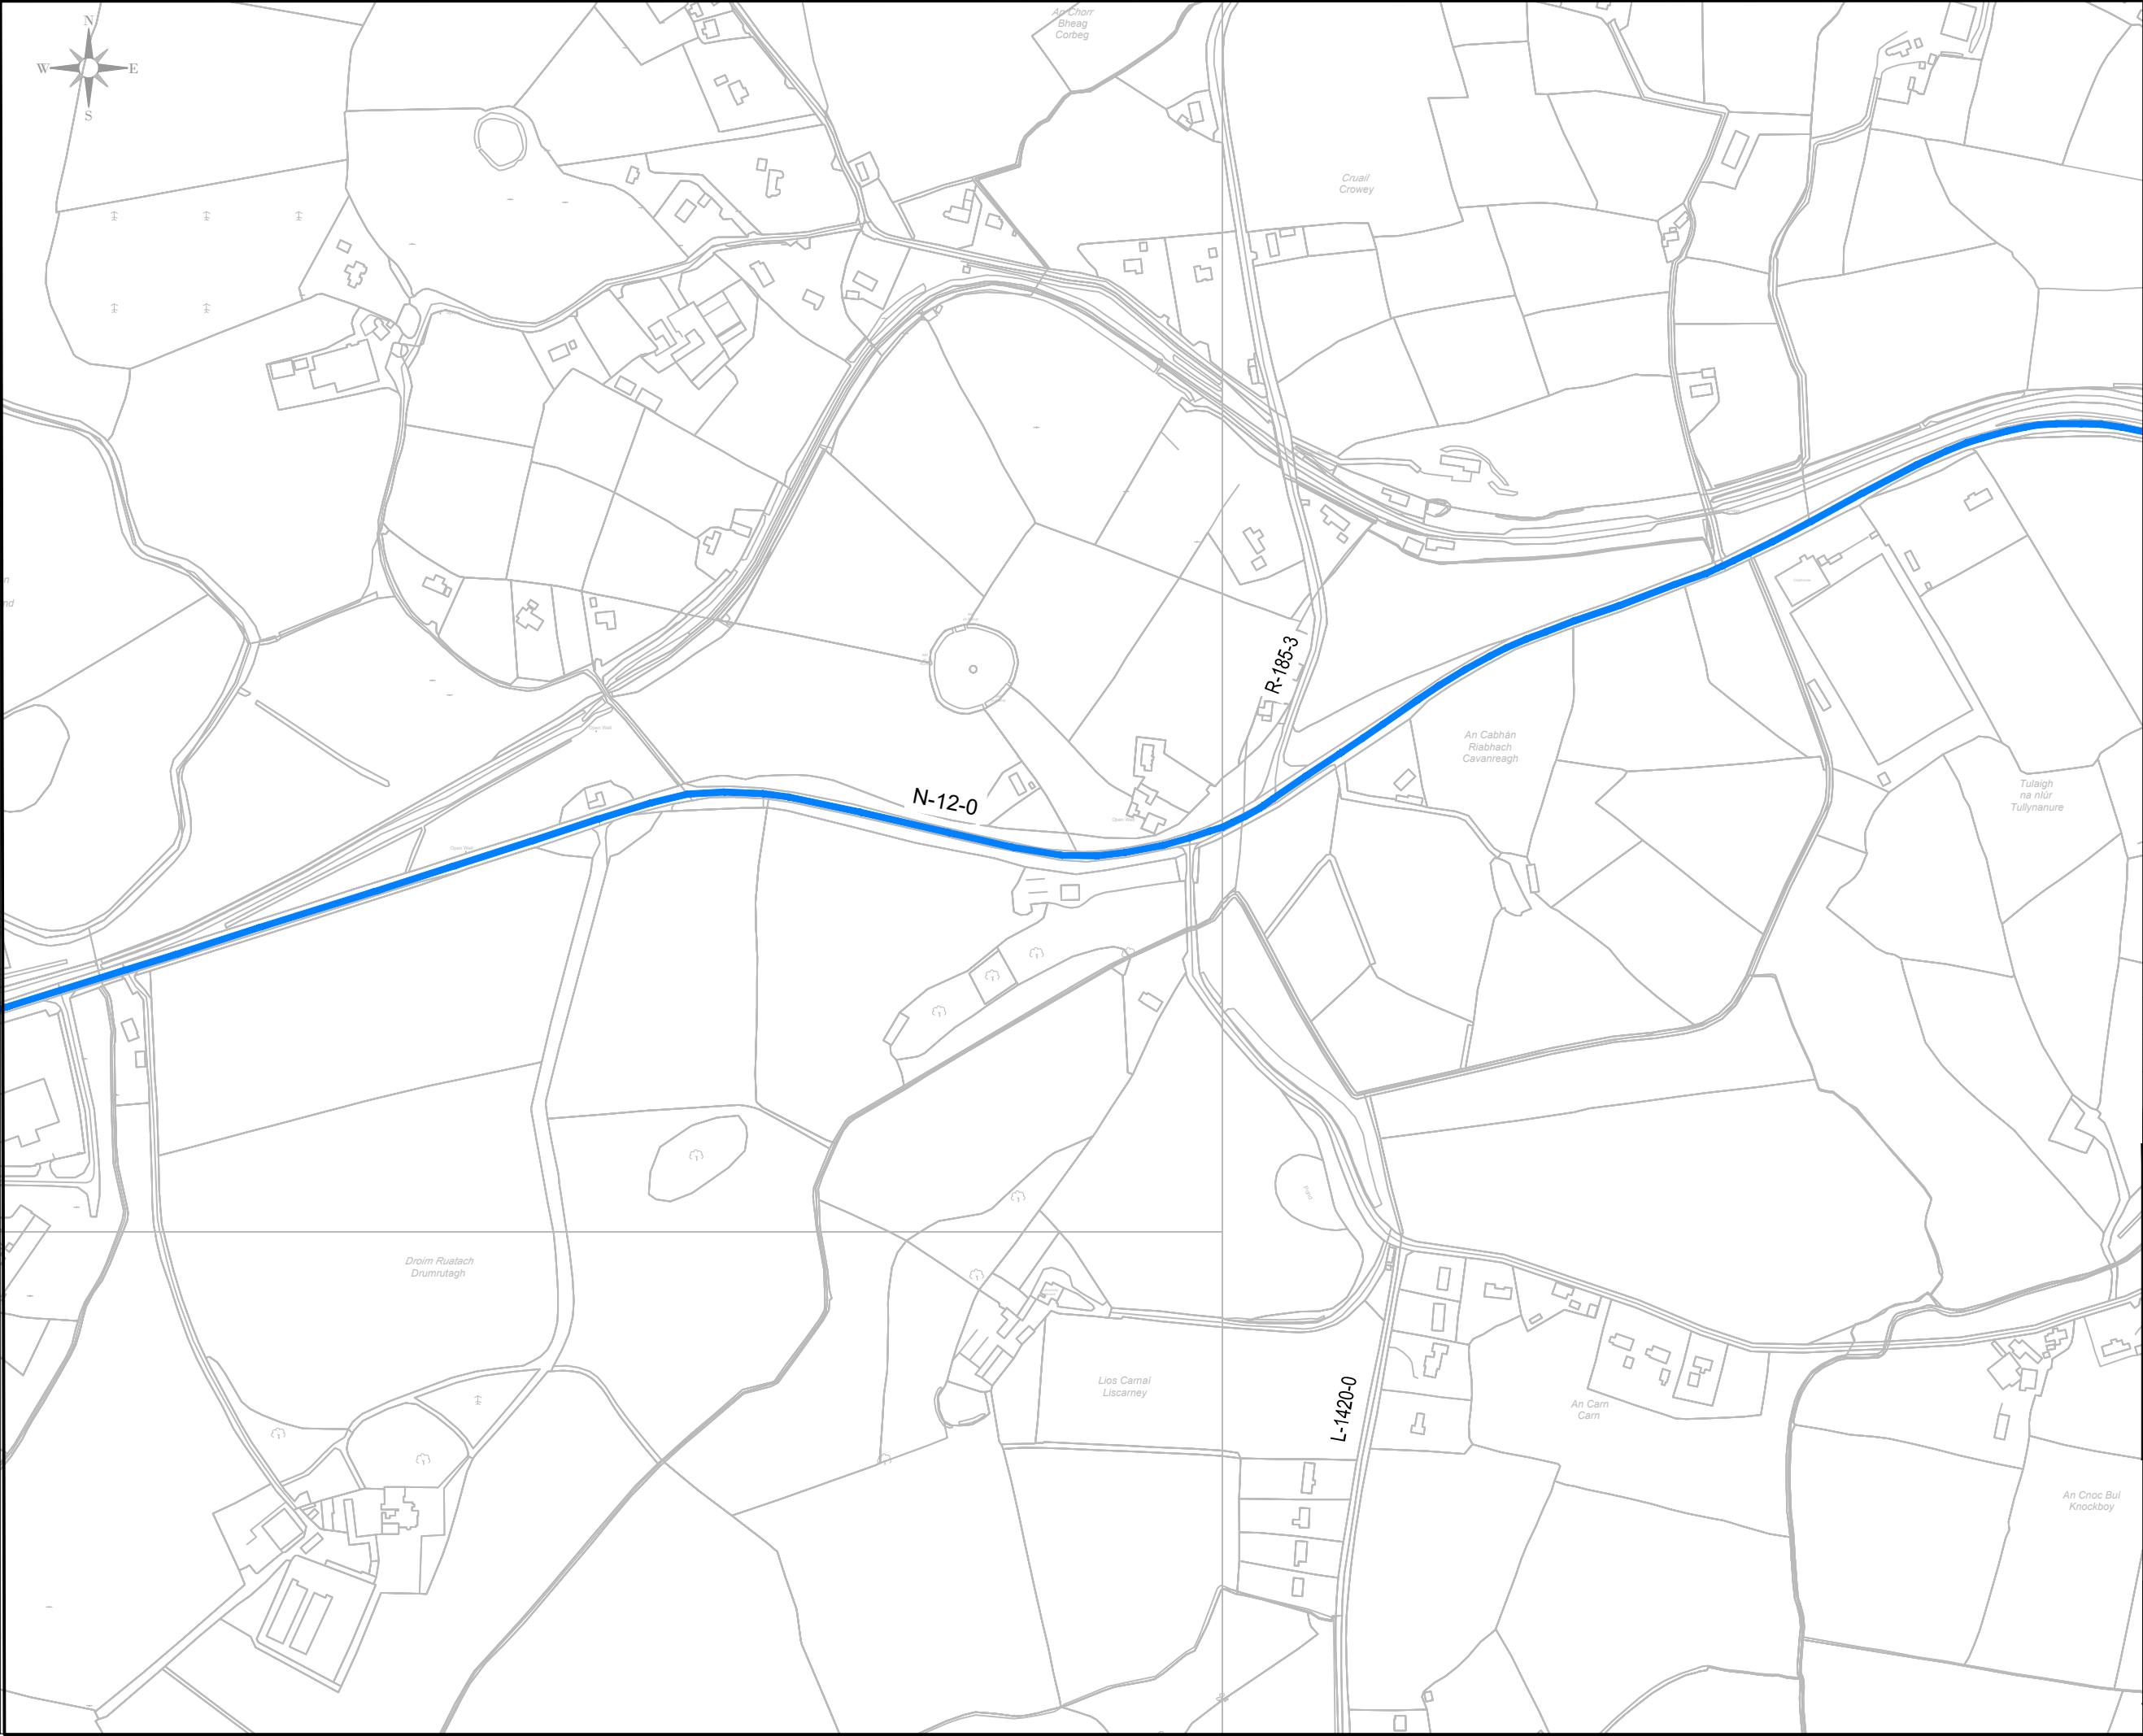





NOTES

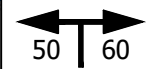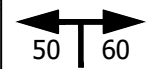1. THIS DRAWING IS TO BE READ IN CONJUNCTION WITH THE NATIONAL SPECIAL SPEED LIMIT BYE-LAWS.
2. DO NOT SCALE FROM THIS DRAWING MANUALLY OR ELECTRONICALLY.
3. SURVEY INFORMATION TAKEN FROM ORDNANCE SURVEY IRELAND.
4. THIS DRAWING IS BASED ON IRISH NATIONAL GRID.
5. THE NATIONAL SPEED LIMIT REVIEW HAS BEEN CARRIED OUT IN CONSULTATION WITH MONAGHAN COUNTY COUNCIL, AN GARDA SÍOCHÁNA, TRANSPORT INFRASTRUCTURE IRELAND & COUNTY MONAGHAN SPEED LIMIT COMMITTEE.

LEGEND




SPEED LIMIT



100 Km/h ZONE
80 Km/h ZONE
60 Km/h ZONE
50 Km/h ZONE

B	25.07.25	Public Consultation	SMcQ	BB
A	26.02.25	FIRST ISSUE	SMcQ	BB
REV	DATE	DESCRIPTION	MADE	CKD



MONAGHAN COUNTY COUNCIL
ROADS DEPARTMENT
M-Tek II Building,
Knockaconny, Armagh Road,
Monaghan,
Co.Monaghan
Tel: 047-30597
Website: www.monaghan.ie
Email: roads@monaghancoco.ie

PROJECT

**NATIONAL ROAD SPEED
LIMIT REVIEW**

DRAWING TITLE

N12 - MONAGHAN (1 of 3)

SCALE: 1:5000 @ A3

DATE: 25.07.25

DRAWN/DESIGN: SMcQ

CHECKED: BB

REV **B**



NOTES

1. THIS DRAWING IS TO BE READ IN CONJUNCTION WITH THE NATIONAL SPECIAL SPEED LIMIT BYE-LAWS.
2. DO NOT SCALE FROM THIS DRAWING MANUALLY OR ELECTRONICALLY.
3. SURVEY INFORMATION TAKEN FROM ORDNANCE SURVEY IRELAND.
4. THIS DRAWING IS BASED ON IRISH NATIONAL GRID.
5. THE NATIONAL SPEED LIMIT REVIEW HAS BEEN CARRIED OUT IN CONSULTATION WITH MONAGHAN COUNTY COUNCIL, AN GARDA SÍÓCHÁNA, TRANSPORT INFRASTRUCTURE IRELAND & COUNTY MONAGHAN SPEED LIMIT COMMITTEE.

LEGEND

50

60

SPEED LIMIT


100 Km/h ZONE

80 Km/h ZONE

60 Km/h ZONE

50 Km/h ZONE

B	25.07.25	Public Consultation	SMcQ	BB
A	26.02.25	FIRST ISSUE	SMcQ	BB
REV	DATE	DESCRIPTION	MADE	CKD



MONAGHAN COUNTY COUNCIL
ROADS DEPARTMENT
M-Tek II Building,
Knockaconny, Armagh Road,
Monaghan,
Co.Monaghan
Tel: 047-30597
Website: www.monaghan.ie
Email: roads@monaghancoco.ie

PROJECT

NATIONAL ROAD SPEED
LIMIT REVIEW

DRAWING TITLE

N12 - MONAGHAN (2 of 3)

SCALE: 1:5000 @ A3

DRAWN/DESIGN: SMcQ

DATE: 25.07.25

CHECKED: BB

REV **B**



NOTES

1. THIS DRAWING IS TO BE READ IN CONJUNCTION WITH THE NATIONAL SPECIAL SPEED LIMIT BYE-LAWS.
2. DO NOT SCALE FROM THIS DRAWING MANUALLY OR ELECTRONICALLY.
3. SURVEY INFORMATION TAKEN FROM ORDNANCE SURVEY IRELAND.
4. THIS DRAWING IS BASED ON IRISH NATIONAL GRID.
5. THE NATIONAL SPEED LIMIT REVIEW HAS BEEN CARRIED OUT IN CONSULTATION WITH MONAGHAN COUNTY COUNCIL, AN GARDA SÍÓCHÁNA, TRANSPORT INFRASTRUCTURE IRELAND & COUNTY MONAGHAN SPEED LIMIT COMMITTEE.

LEGEND

50

60

SPEED LIMIT


100 Km/h ZONE

80 Km/h ZONE

60 Km/h ZONE

50 Km/h ZONE

B	25.07.25	Public Consultation	SMcQ	BB
A	26.02.25	FIRST ISSUE	SMcQ	BB
REV	DATE	DESCRIPTION	MADE	CKD



MONAGHAN COUNTY COUNCIL
ROADS DEPARTMENT
M-Tek II Building,
Knockaconny, Armagh Road,
Monaghan,
Co.Monaghan
Tel: 047-30597
Website: www.monaghan.ie
Email: roads@monaghancoco.ie

PROJECT

NATIONAL ROAD SPEED
LIMIT REVIEW

DRAWING TITLE

N12 - MONAGHAN (3 of 3)


SCALE: 1:5000 @ A3

DRAWN/DESIGN: SMcQ

DATE: 25.07.25

CHECKED: BB

REV **B**

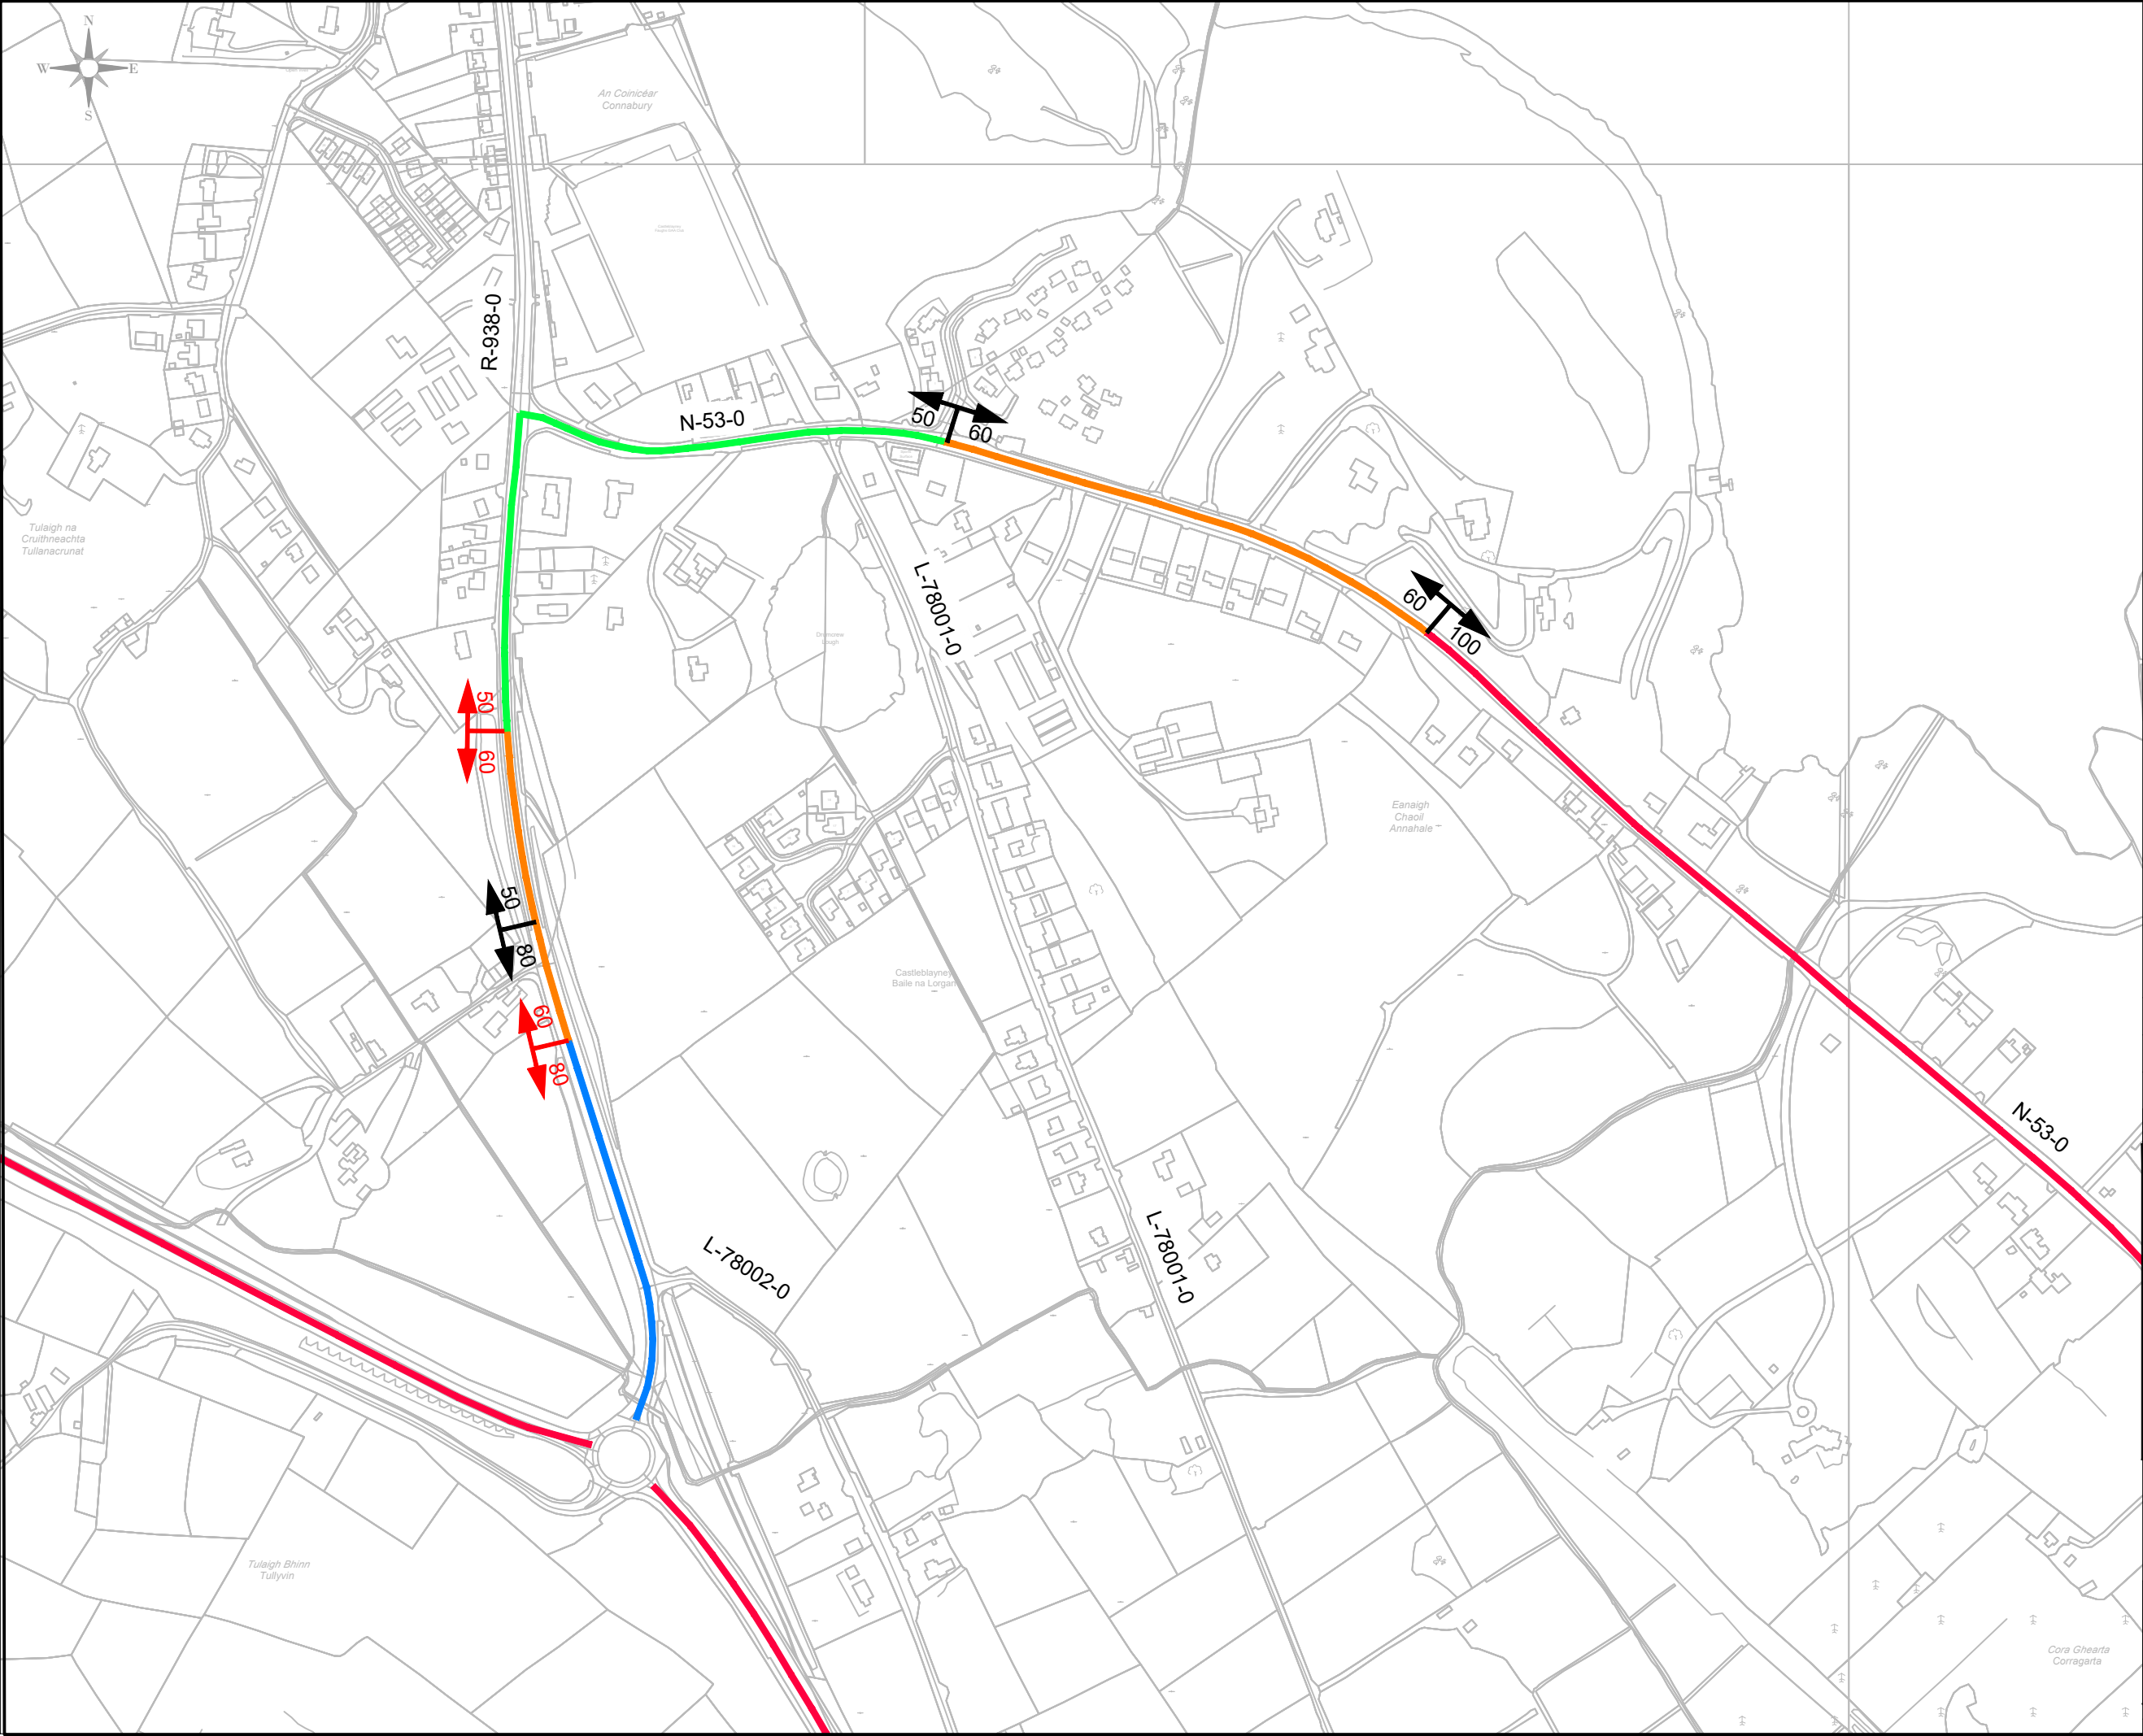

NOTES

1. THIS DRAWING IS TO BE READ IN CONJUNCTION WITH THE NATIONAL SPECIAL SPEED LIMIT BYE-LAWS.

2. DO NOT SCALE FROM THIS DRAWING MANUALLY OR ELECTRONICALLY.

3. SURVEY INFORMATION TAKEN FROM ORDNANCE SURVEY IRELAND.

4. THIS DRAWING IS BASED ON IRISH NATIONAL GRID.

5. THE NATIONAL SPEED LIMIT REVIEW HAS BEEN CARRIED OUT IN CONSULTATION WITH MONAGHAN COUNTY COUNCIL, AN GARDA SÍOCHÁNA, TRANSPORT INFRASTRUCTURE IRELAND & COUNTY MONAGHAN SPEED LIMIT COMMITTEE.

LEGEND

EXISTING SPEED LIMIT

MCC PROPOSED SPEED LIMIT

100 Km/h ZONE

80 Km/h ZONE

60 Km/h ZONE

50 Km/h ZONE

B	25.07.25	Public Consultation	SMcQ	BB
A	26.02.25	FIRST ISSUE	SMcQ	BB
REV	DATE	DESCRIPTION	MADE	CKD

MONAGHAN COUNTY COUNCIL

ROADS DEPARTMENT

M-Tek II Building,

Knockaconny, Armagh Road,

Monaghan,

Co.Monaghan

Tel: 047-30597

Website: www.monaghan.ie

Email: roads@monaghancoco.ie

PROJECT

NATIONAL ROAD SPEED LIMIT REVIEW

DRAWING TITLE

N53 - CASTLEBLAYNEY


SCALE: 1:5000 @ A3

DATE: 25.07.25

DRAWN/DESIGN: SMcQ

CHECKED: BB

REV **B**

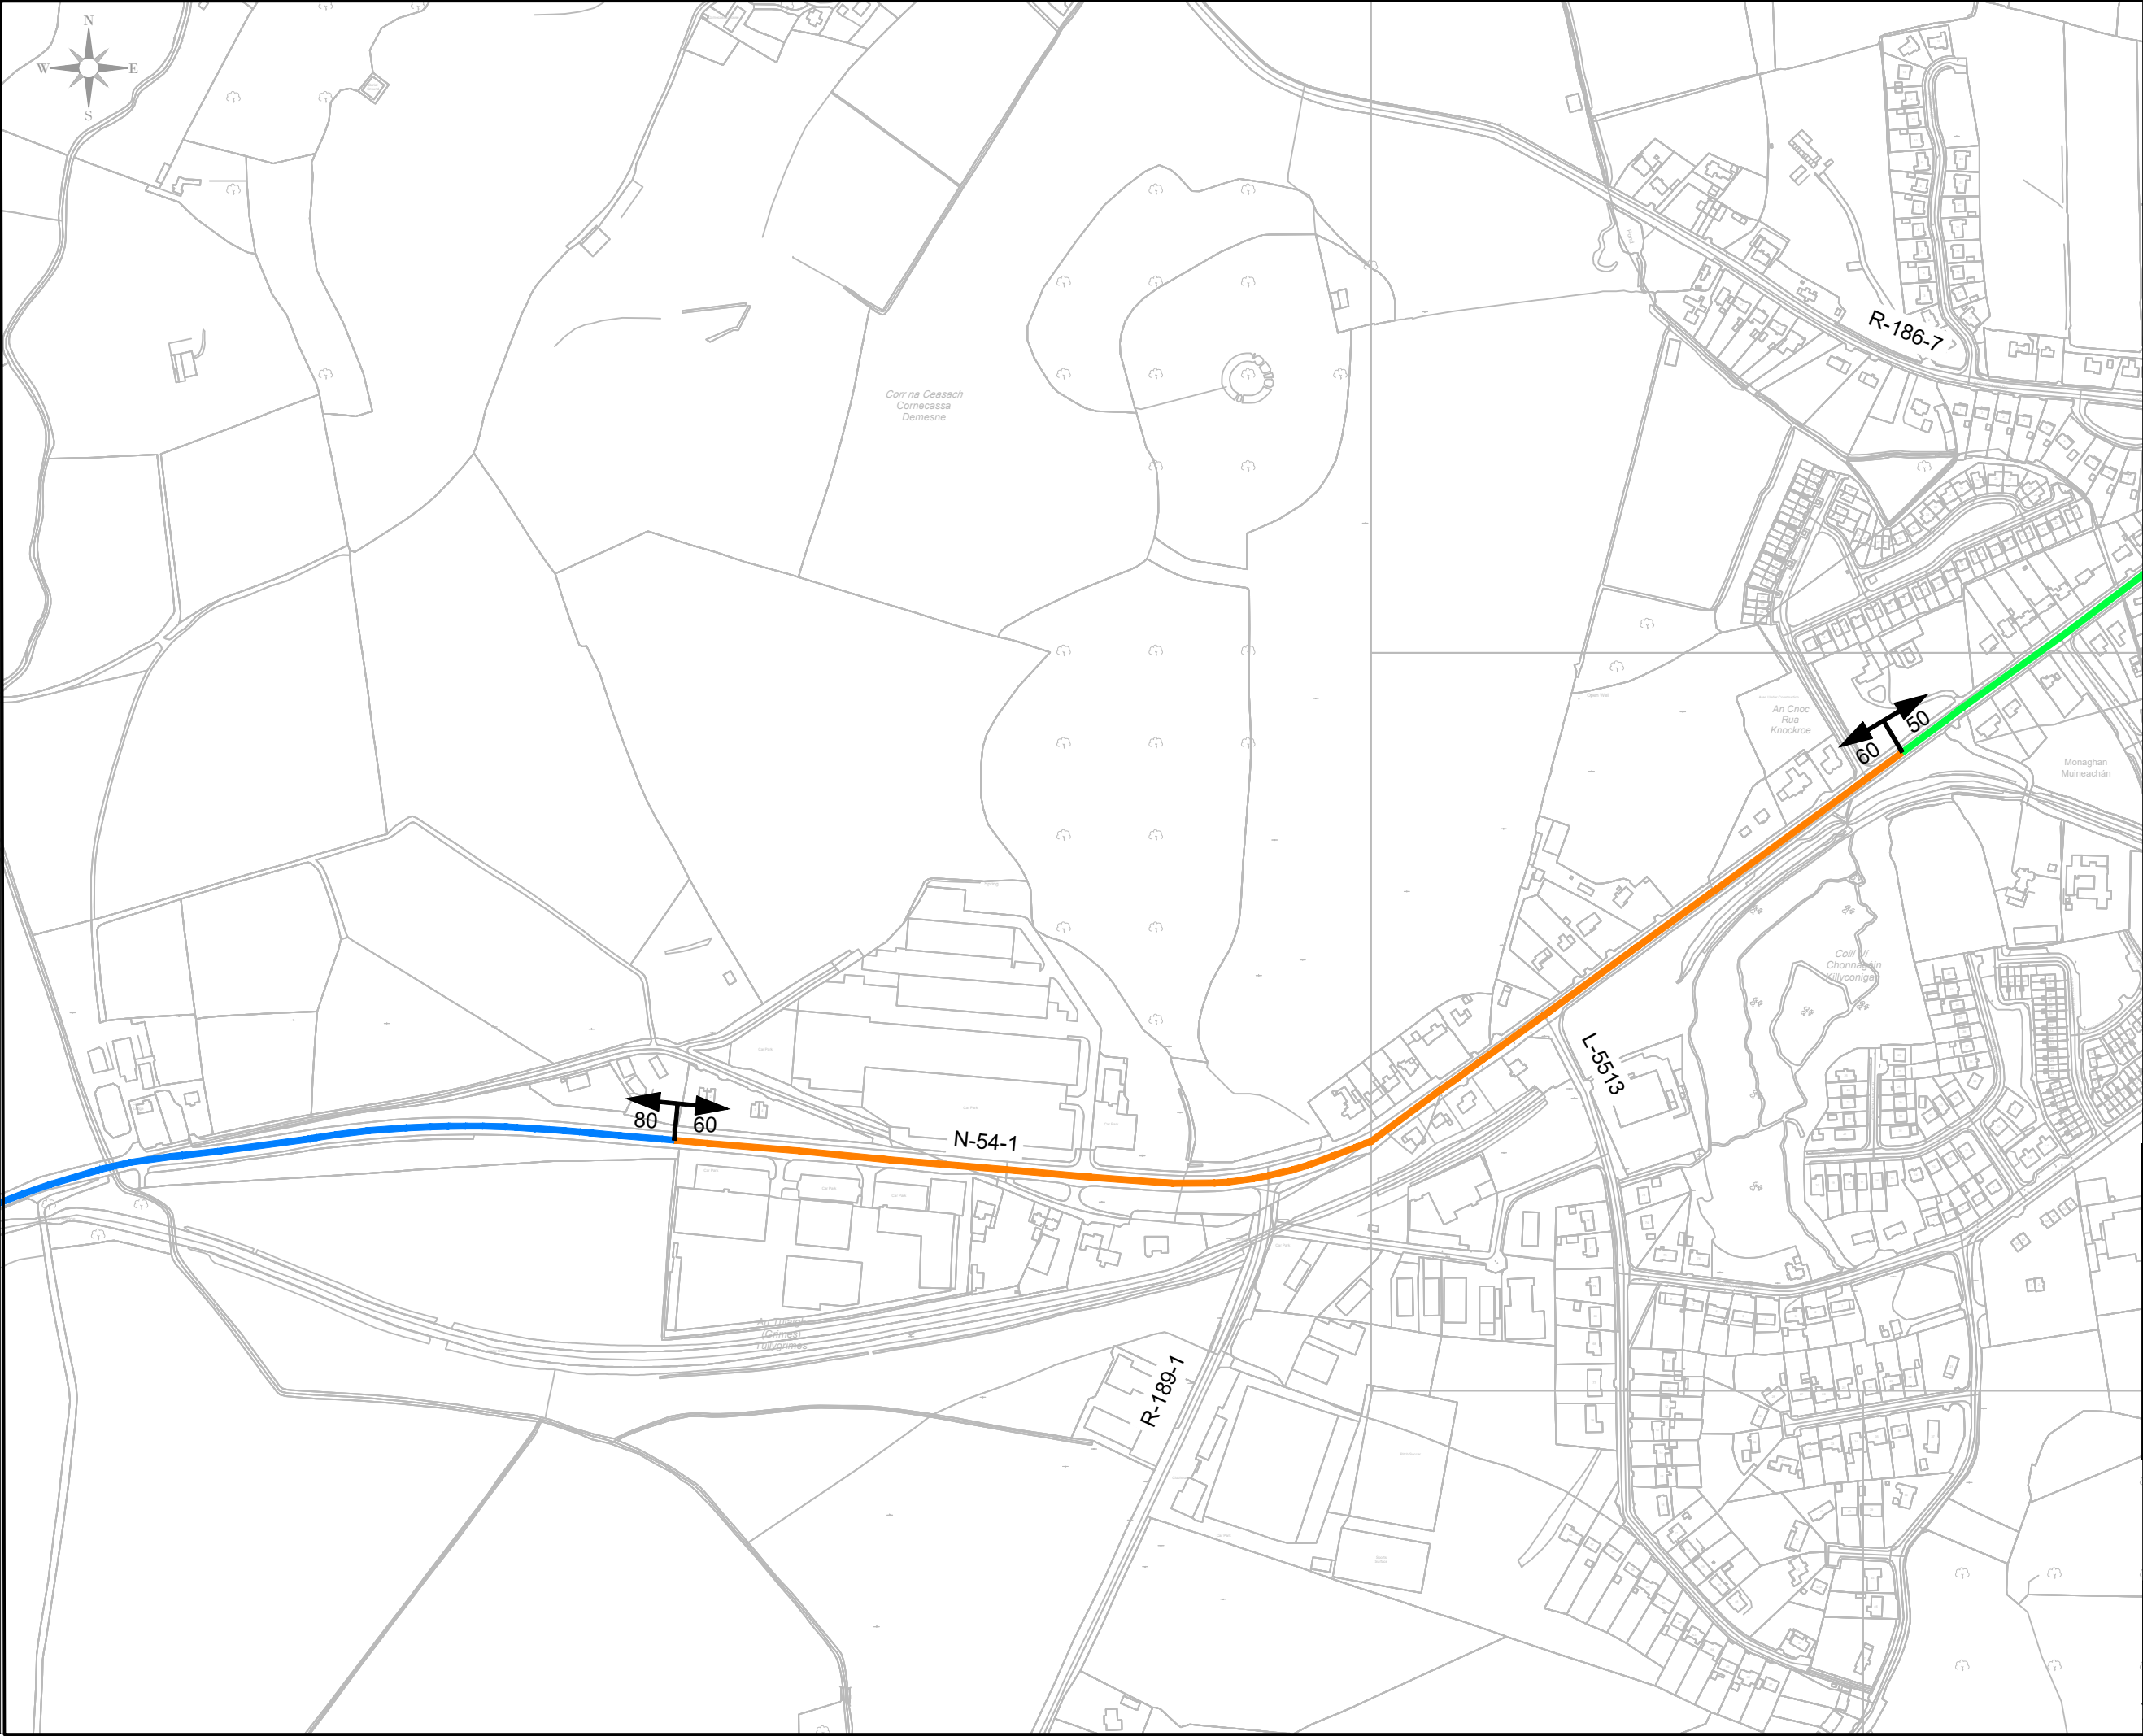

NOTES

1. THIS DRAWING IS TO BE READ IN CONJUNCTION WITH THE NATIONAL SPECIAL SPEED LIMIT BYE-LAWS.
2. DO NOT SCALE FROM THIS DRAWING MANUALLY OR ELECTRONICALLY.
3. SURVEY INFORMATION TAKEN FROM ORDNANCE SURVEY IRELAND.
4. THIS DRAWING IS BASED ON IRISH NATIONAL GRID.
5. THE NATIONAL SPEED LIMIT REVIEW HAS BEEN CARRIED OUT IN CONSULTATION WITH MONAGHAN COUNTY COUNCIL, AN GARDA SÍOCHÁNA, TRANSPORT INFRASTRUCTURE IRELAND & COUNTY MONAGHAN SPEED LIMIT COMMITTEE.

LEGEND

SPEED LIMIT

100 Km/h ZONE

80 Km/h ZONE

60 Km/h ZONE

50 Km/h ZONE

B	25.07.25	Public Consultation	SMcQ	BB
A	26.02.25	FIRST ISSUE	SMcQ	BB
REV	DATE	DESCRIPTION	MADE	CKD

MONAGHAN COUNTY COUNCIL

ROADS DEPARTMENT

M-Tek II Building,

Knockaconny, Armagh Road,

Monaghan,

Co.Monaghan

Tel: 047-30597

Website: www.monaghan.ie

Email: roads@monaghancoco.ie

PROJECT

NATIONAL ROAD SPEED LIMIT REVIEW

DRAWING TITLE

N54 - MONAGHAN TOWN

SCALE: 1:5000 @ A3

DATE: 25.07.25

DRAWN/DESIGN: SMcQ

CHECKED: BB

REV **B**



NOTES

- 1. THIS DRAWING IS TO BE READ IN CONJUNCTION WITH THE NATIONAL SPECIAL SPEED LIMIT BYE-LAWS.
- 2. DO NOT SCALE FROM THIS DRAWING MANUALLY OR ELECTRONICALLY.
- 3. SURVEY INFORMATION TAKEN FROM ORDNANCE SURVEY IRELAND.
- 4. THIS DRAWING IS BASED ON IRISH NATIONAL GRID.
- 5. THE NATIONAL SPEED LIMIT REVIEW HAS BEEN CARRIED OUT IN CONSULTATION WITH MONAGHAN COUNTY COUNCIL, AN GARDA SÍOCHÁNA, TRANSPORT INFRASTRUCTURE IRELAND & COUNTY MONAGHAN SPEED LIMIT COMMITTEE.

LEGEND

EXISTING SPEED LIMIT

MCC PROPOSED SPEED LIMIT

100 Km/h ZONE

80 Km/h ZONE

60 Km/h ZONE

50 Km/h ZONE

B	25.07.25	Public Consultation	SMcQ	BB
A	26.02.25	FIRST ISSUE	SMcQ	BB
REV	DATE	DESCRIPTION	MADE	CKD


MONAGHAN COUNTY COUNCIL
ROADS DEPARTMENT
M-Tek II Building,
Knockaconny, Armagh Road,
Monaghan,
Co.Monaghan
Tel: 047-30597
Website: www.monaghan.ie
Email: roads@monaghancoco.ie

PROJECT
NATIONAL ROAD SPEED
LIMIT REVIEW

DRAWING TITLE

N54 - SMITHBOROUGH

SCALE: 1:5000 @ A3	DRAWN/DESIGN: SMcQ	REV B
DATE: 25.07.25	CHECKED: BB	

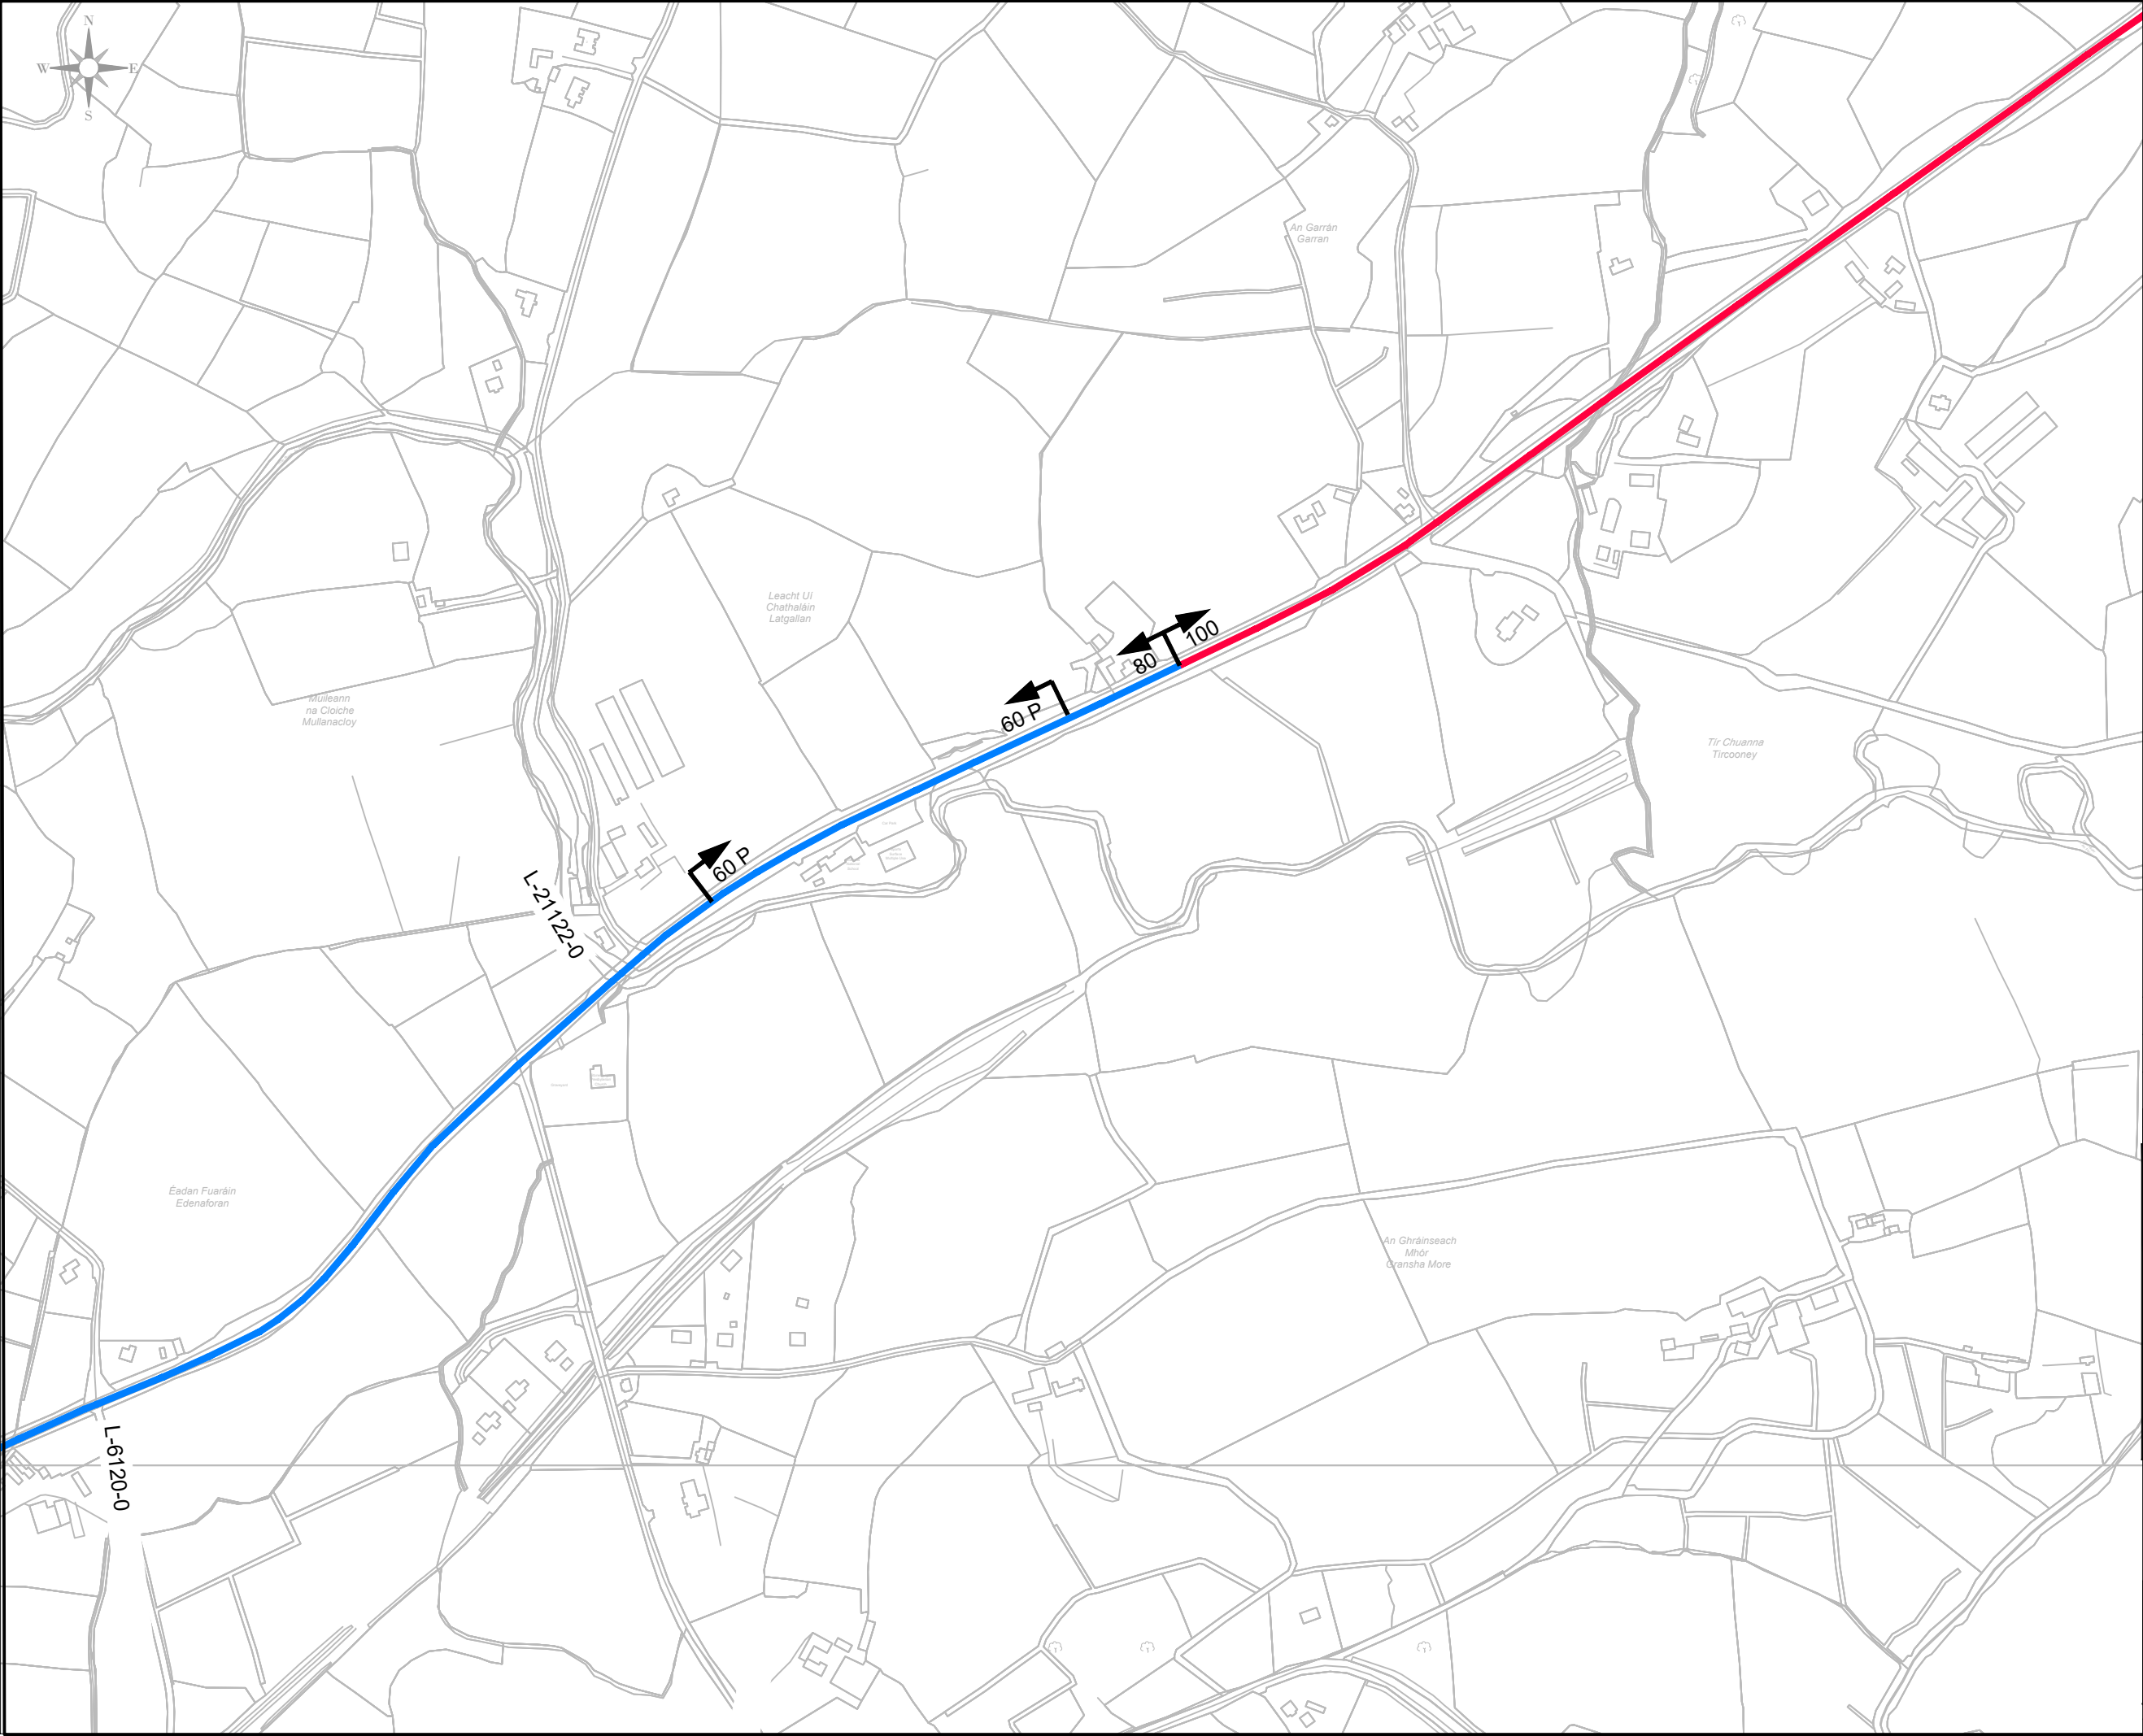

NOTES

1. THIS DRAWING IS TO BE READ IN CONJUNCTION WITH THE NATIONAL SPECIAL SPEED LIMIT BYE-LAWS.
2. DO NOT SCALE FROM THIS DRAWING MANUALLY OR ELECTRONICALLY.
3. SURVEY INFORMATION TAKEN FROM ORDNANCE SURVEY IRELAND.
4. THIS DRAWING IS BASED ON IRISH NATIONAL GRID.
5. THE NATIONAL SPEED LIMIT REVIEW HAS BEEN CARRIED OUT IN CONSULTATION WITH MONAGHAN COUNTY COUNCIL, AN GARDA SÍOCHÁNA, TRANSPORT INFRASTRUCTURE IRELAND & COUNTY MONAGHAN SPEED LIMIT COMMITTEE.

LEGEND

SPEED LIMIT

PERIODIC SPEED LIMIT

100 Km/h ZONE

80 Km/h ZONE

60 Km/h ZONE

50 Km/h ZONE

B	25.07.25	Public Consultation	SMcQ	BB
A	26.02.25	FIRST ISSUE	SMcQ	BB
REV	DATE	DESCRIPTION	MADE	CKD

MONAGHAN COUNTY COUNCIL

ROADS DEPARTMENT

M-Tek II Building,

Knockaconny, Armagh Road,

Monaghan,

Co.Monaghan

Tel: 047-30597

Website: www.monaghan.ie

Email: roads@monaghancoco.ie

PROJECT

NATIONAL ROAD SPEED LIMIT REVIEW

DRAWING TITLE

N54 - STONEBRIDGE


SCALE: 1:5000 @ A3

DATE: 25.07.25

DRAWN/DESIGN: SMcQ

CHECKED: BB

REV **B**

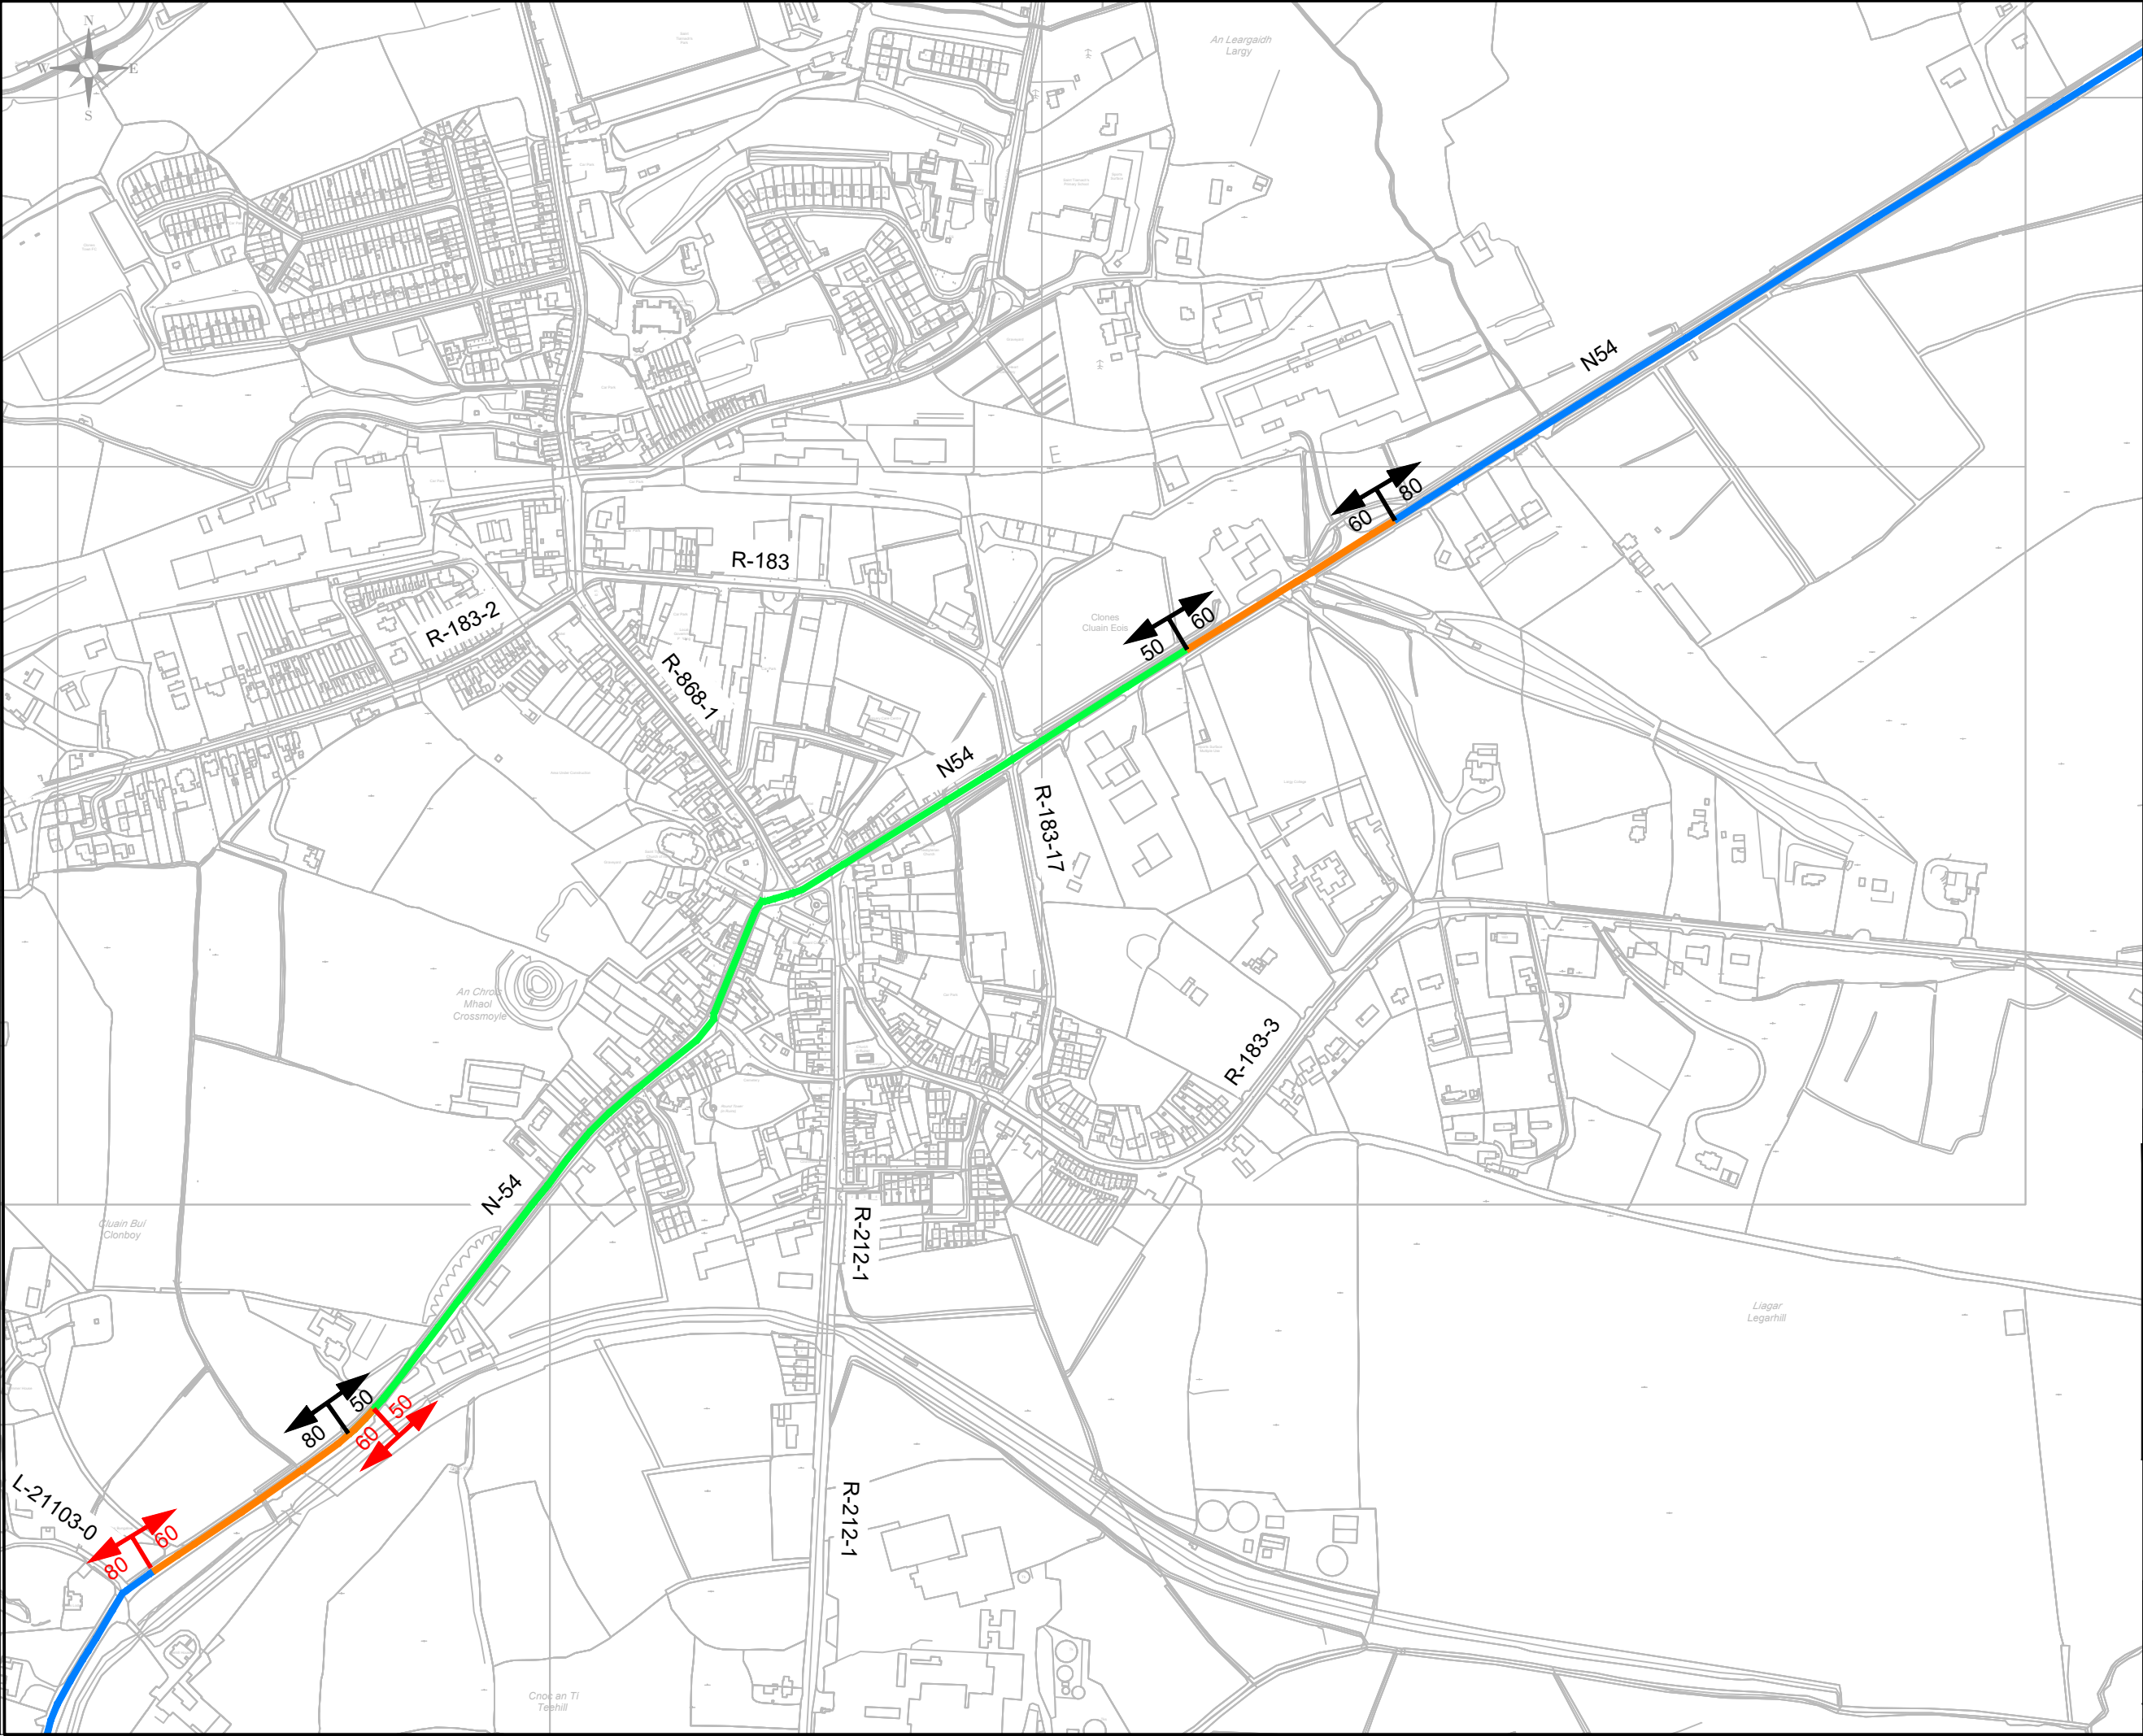

NOTES

1. THIS DRAWING IS TO BE READ IN CONJUNCTION WITH THE NATIONAL SPECIAL SPEED LIMIT BYE-LAWS.
2. DO NOT SCALE FROM THIS DRAWING MANUALLY OR ELECTRONICALLY.
3. SURVEY INFORMATION TAKEN FROM ORDNANCE SURVEY IRELAND.
4. THIS DRAWING IS BASED ON IRISH NATIONAL GRID.
5. THE NATIONAL SPEED LIMIT REVIEW HAS BEEN CARRIED OUT IN CONSULTATION WITH MONAGHAN COUNTY COUNCIL, AN GARDA SÍOCHÁNA, TRANSPORT INFRASTRUCTURE IRELAND & COUNTY MONAGHAN SPEED LIMIT COMMITTEE.

LEGEND

EXISTING SPEED LIMIT

MCC PROPOSED SPEED LIMIT

100 Km/h ZONE

80 Km/h ZONE

60 Km/h ZONE

50 Km/h ZONE

B	25.07.25	Public Consultation	SMcQ	BB
A	26.02.25	FIRST ISSUE	SMcQ	BB
REV	DATE	DESCRIPTION	MADE	CKD

MONAGHAN COUNTY COUNCIL
ROADS DEPARTMENT
M-Tek II Building,
Knockaconny, Armagh Road,
Monaghan,
Co.Monaghan
Tel: 047-30597
Website: www.monaghan.ie
Email: roads@monaghancoco.ie

PROJECT

NATIONAL ROAD SPEED LIMIT REVIEW

DRAWING TITLE

N54 - CLONES

SCALE: 1:5000 @ A3	DRAWN/DESIGN: SMcQ	REV B
DATE: 25.07.25	CHECKED: BB	