

# MONAGHAN COUNTY COUNCIL



**Monaghan County Council**


**Road Traffic Special Speed Limits  
(National Roads)  
County of Monaghan Bye-Laws (No.1)  
2026**

## **SPECIAL SPEED LIMITS 2026**

### **MAP INDEX**

- Map 1 - N2 - CARRICKMACROSS NORTH**
- Map 2 - N2 - CARRICKMACROSS SOUTH**
- Map 3 - N2 – CASTLEBLAYNEY**
- Map 4 - MONAGHAN NORTH - N2 / 12 / N54**
- Map 5 - N2 - MONAGHAN SOUTH\***
- Map 6 - N2 – CORRACRIN\***
- Map 7 - N2 – EMYVALE**
- Map 8 - N12 – MONAGHAN (1 of 3)**
- Map 9 - N12 – MONAGHAN (2 of 3)**
- Map 10 - N12 – MONAGHAN (3 of 3)**
- Map 11 - N53 – CASTLEBLAYNEY**
- Map 12 - N54 - MONAGHAN TOWN**
- Map 13 - N54 – SMITHBOROUGH**
- Map 14 - N54 – STONEBRIDGE\***
- Map 15 - N54 - CLONES**

**\*Denotes map containing Periodic Special Speed Limits**

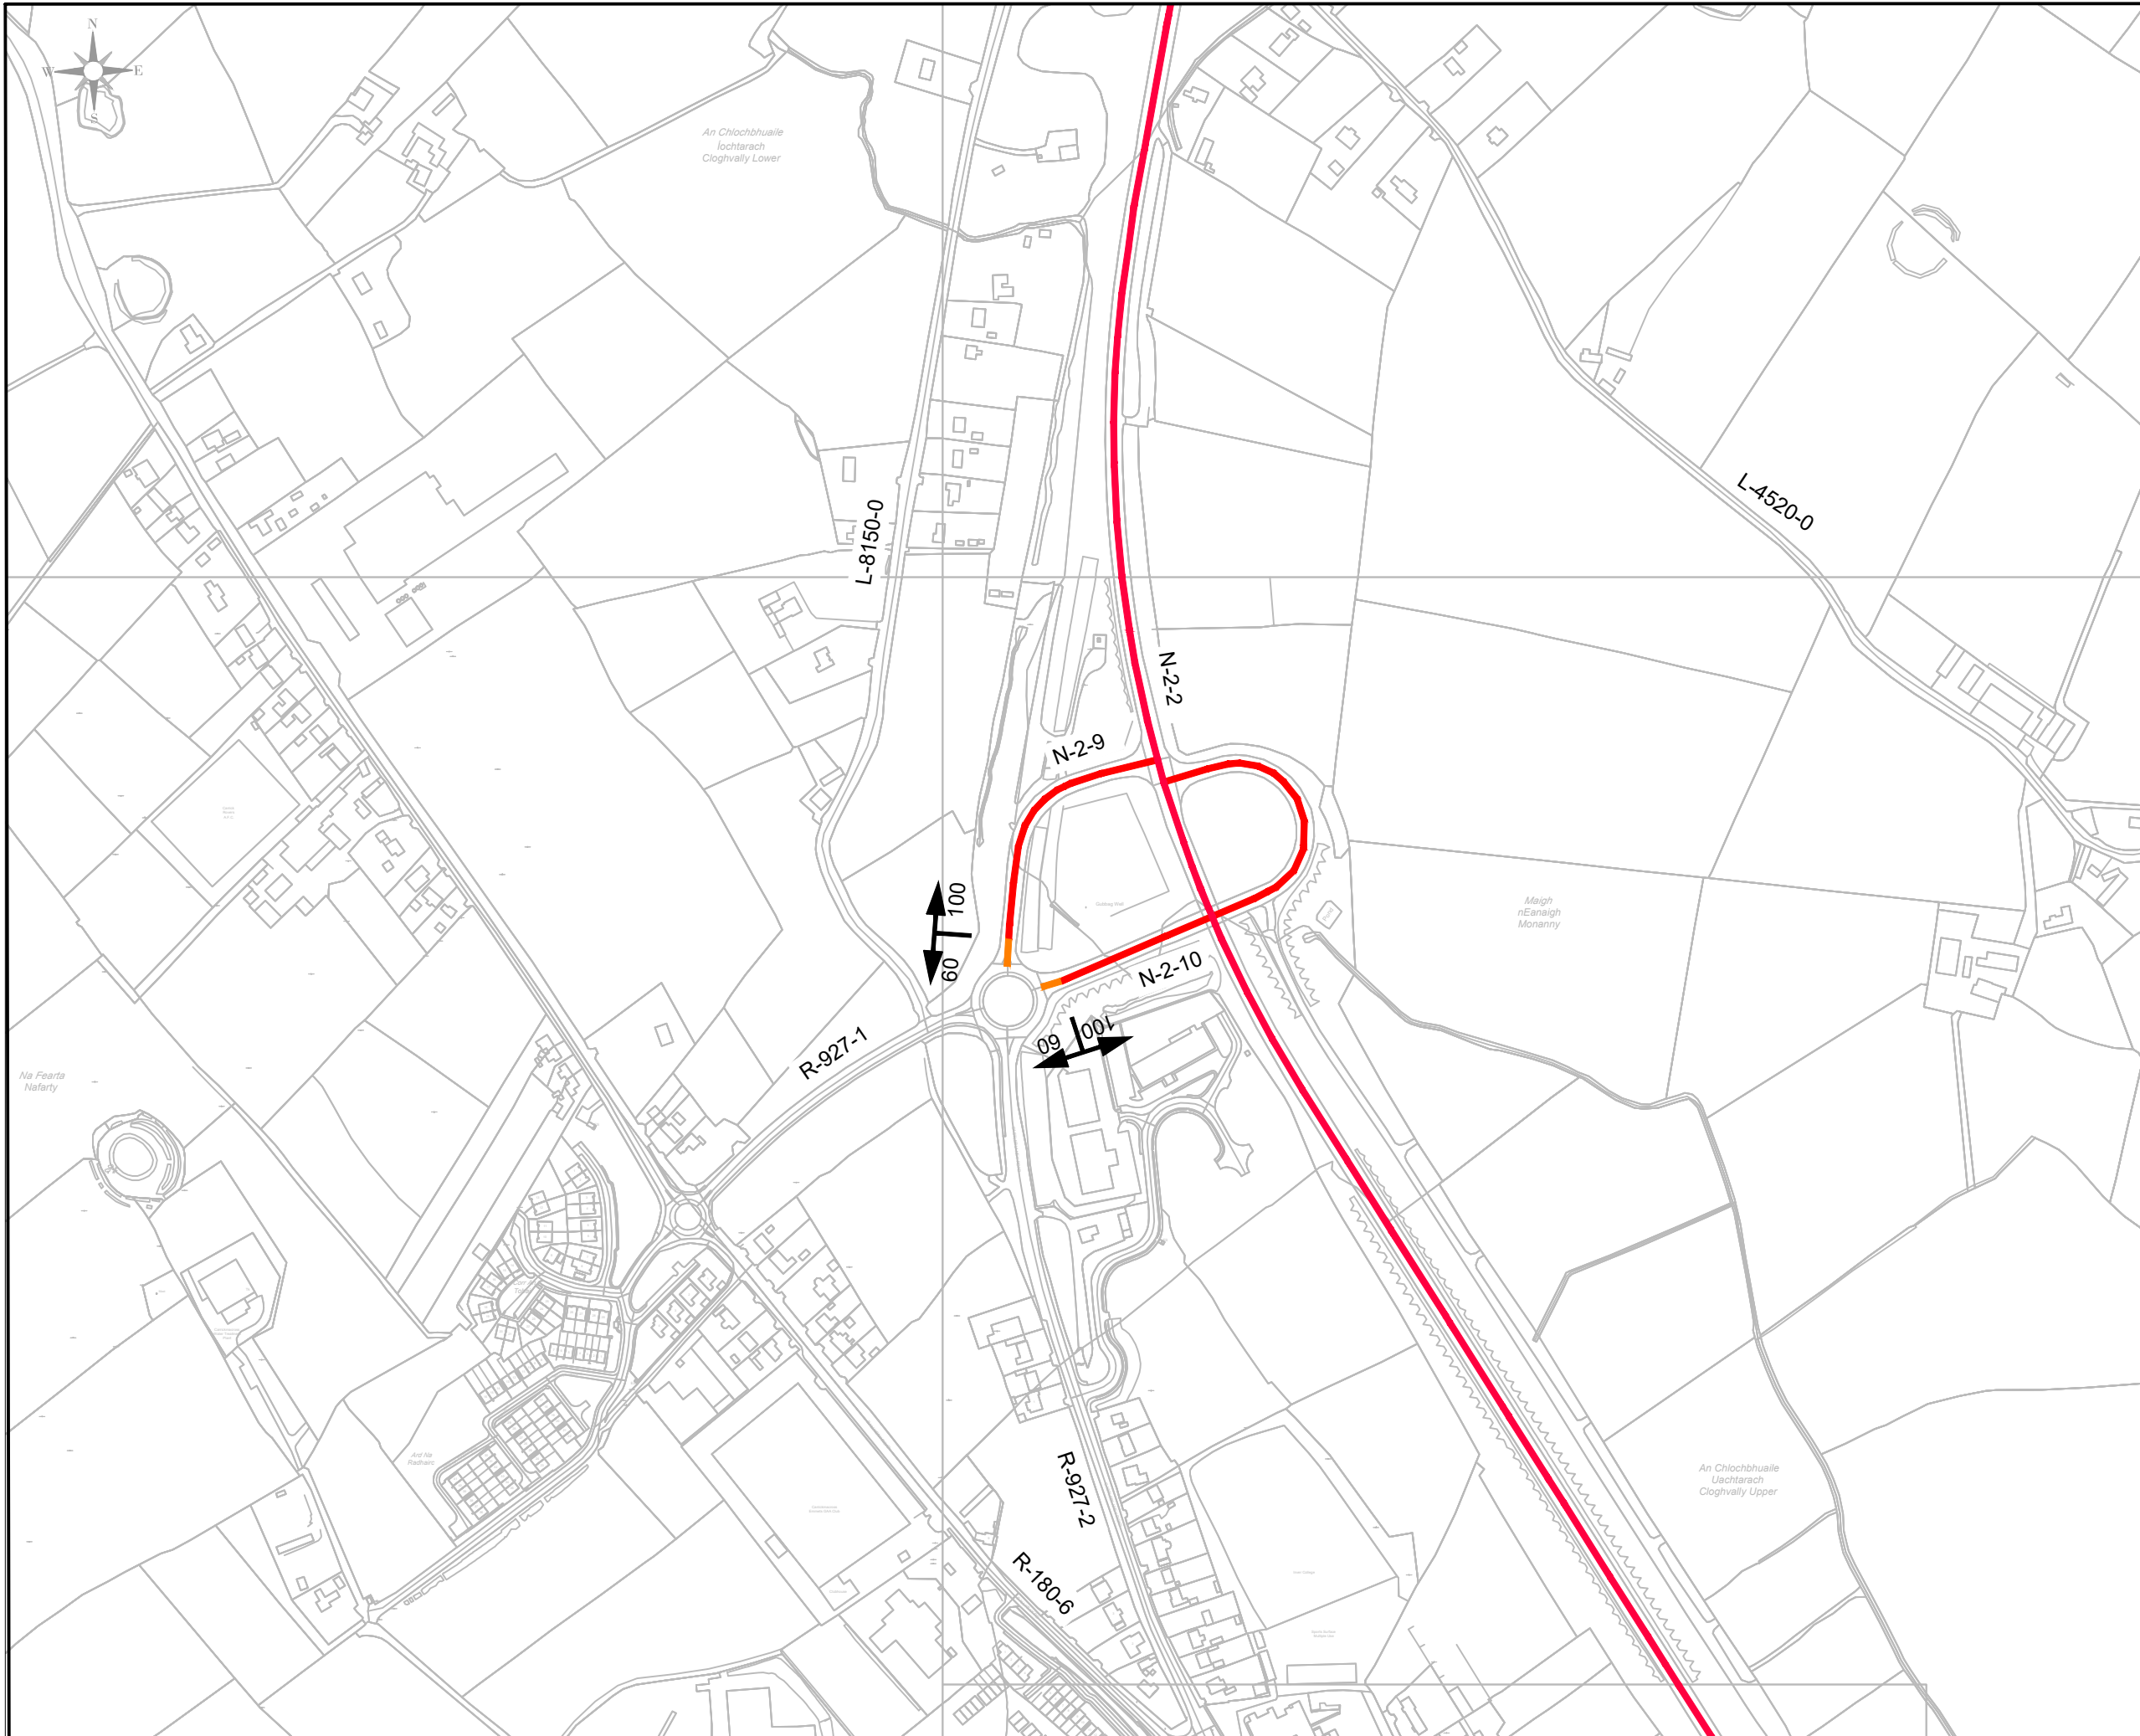

**NOTES**

1. THIS DRAWING IS TO BE READ IN CONJUNCTION WITH THE NATIONAL SPECIAL SPEED LIMIT BYE-LAWS.
2. DO NOT SCALE FROM THIS DRAWING MANUALLY OR ELECTRONICALLY.
3. SURVEY INFORMATION TAKEN FROM ORDNANCE SURVEY IRELAND.
4. THIS DRAWING IS BASED ON IRISH NATIONAL GRID.
5. THE NATIONAL SPEED LIMIT REVIEW HAS BEEN CARRIED OUT IN CONSULTATION WITH MONAGHAN COUNTY COUNCIL, AN GARDA SÍOCHÁNA, TRANSPORT INFRASTRUCTURE IRELAND & COUNTY MONAGHAN SPEED LIMIT COMMITTEE.

**LEGEND**

SPEED LIMIT

100 Km/h ZONE  
 80 Km/h ZONE  
 60 Km/h ZONE  
 50 Km/h ZONE


REV	DATE	DESCRIPTION	MADE	CHKD
C	06.01.26	Final Issue	SMcQ	BB
B	25.07.25	Public Consultation	SMcQ	BB
A	26.02.25	First Issue	SMcQ	BB



**MONAGHAN COUNTY COUNCIL**  
**ROADS DEPARTMENT**  
**M-Tek II Building,**  
**Knockaconny, Armagh Road,**  
**Monaghan,**  
**Co.Monaghan**  
 Tel: 047-30597  
 Website: www.monaghan.ie  
 Email: roads@monaghancoco.ie

PROJECT  
**NATIONAL ROAD SPEED LIMIT REVIEW**

DRAWING TITLE  
**N2 - CARRICKMACROSS NORTH**

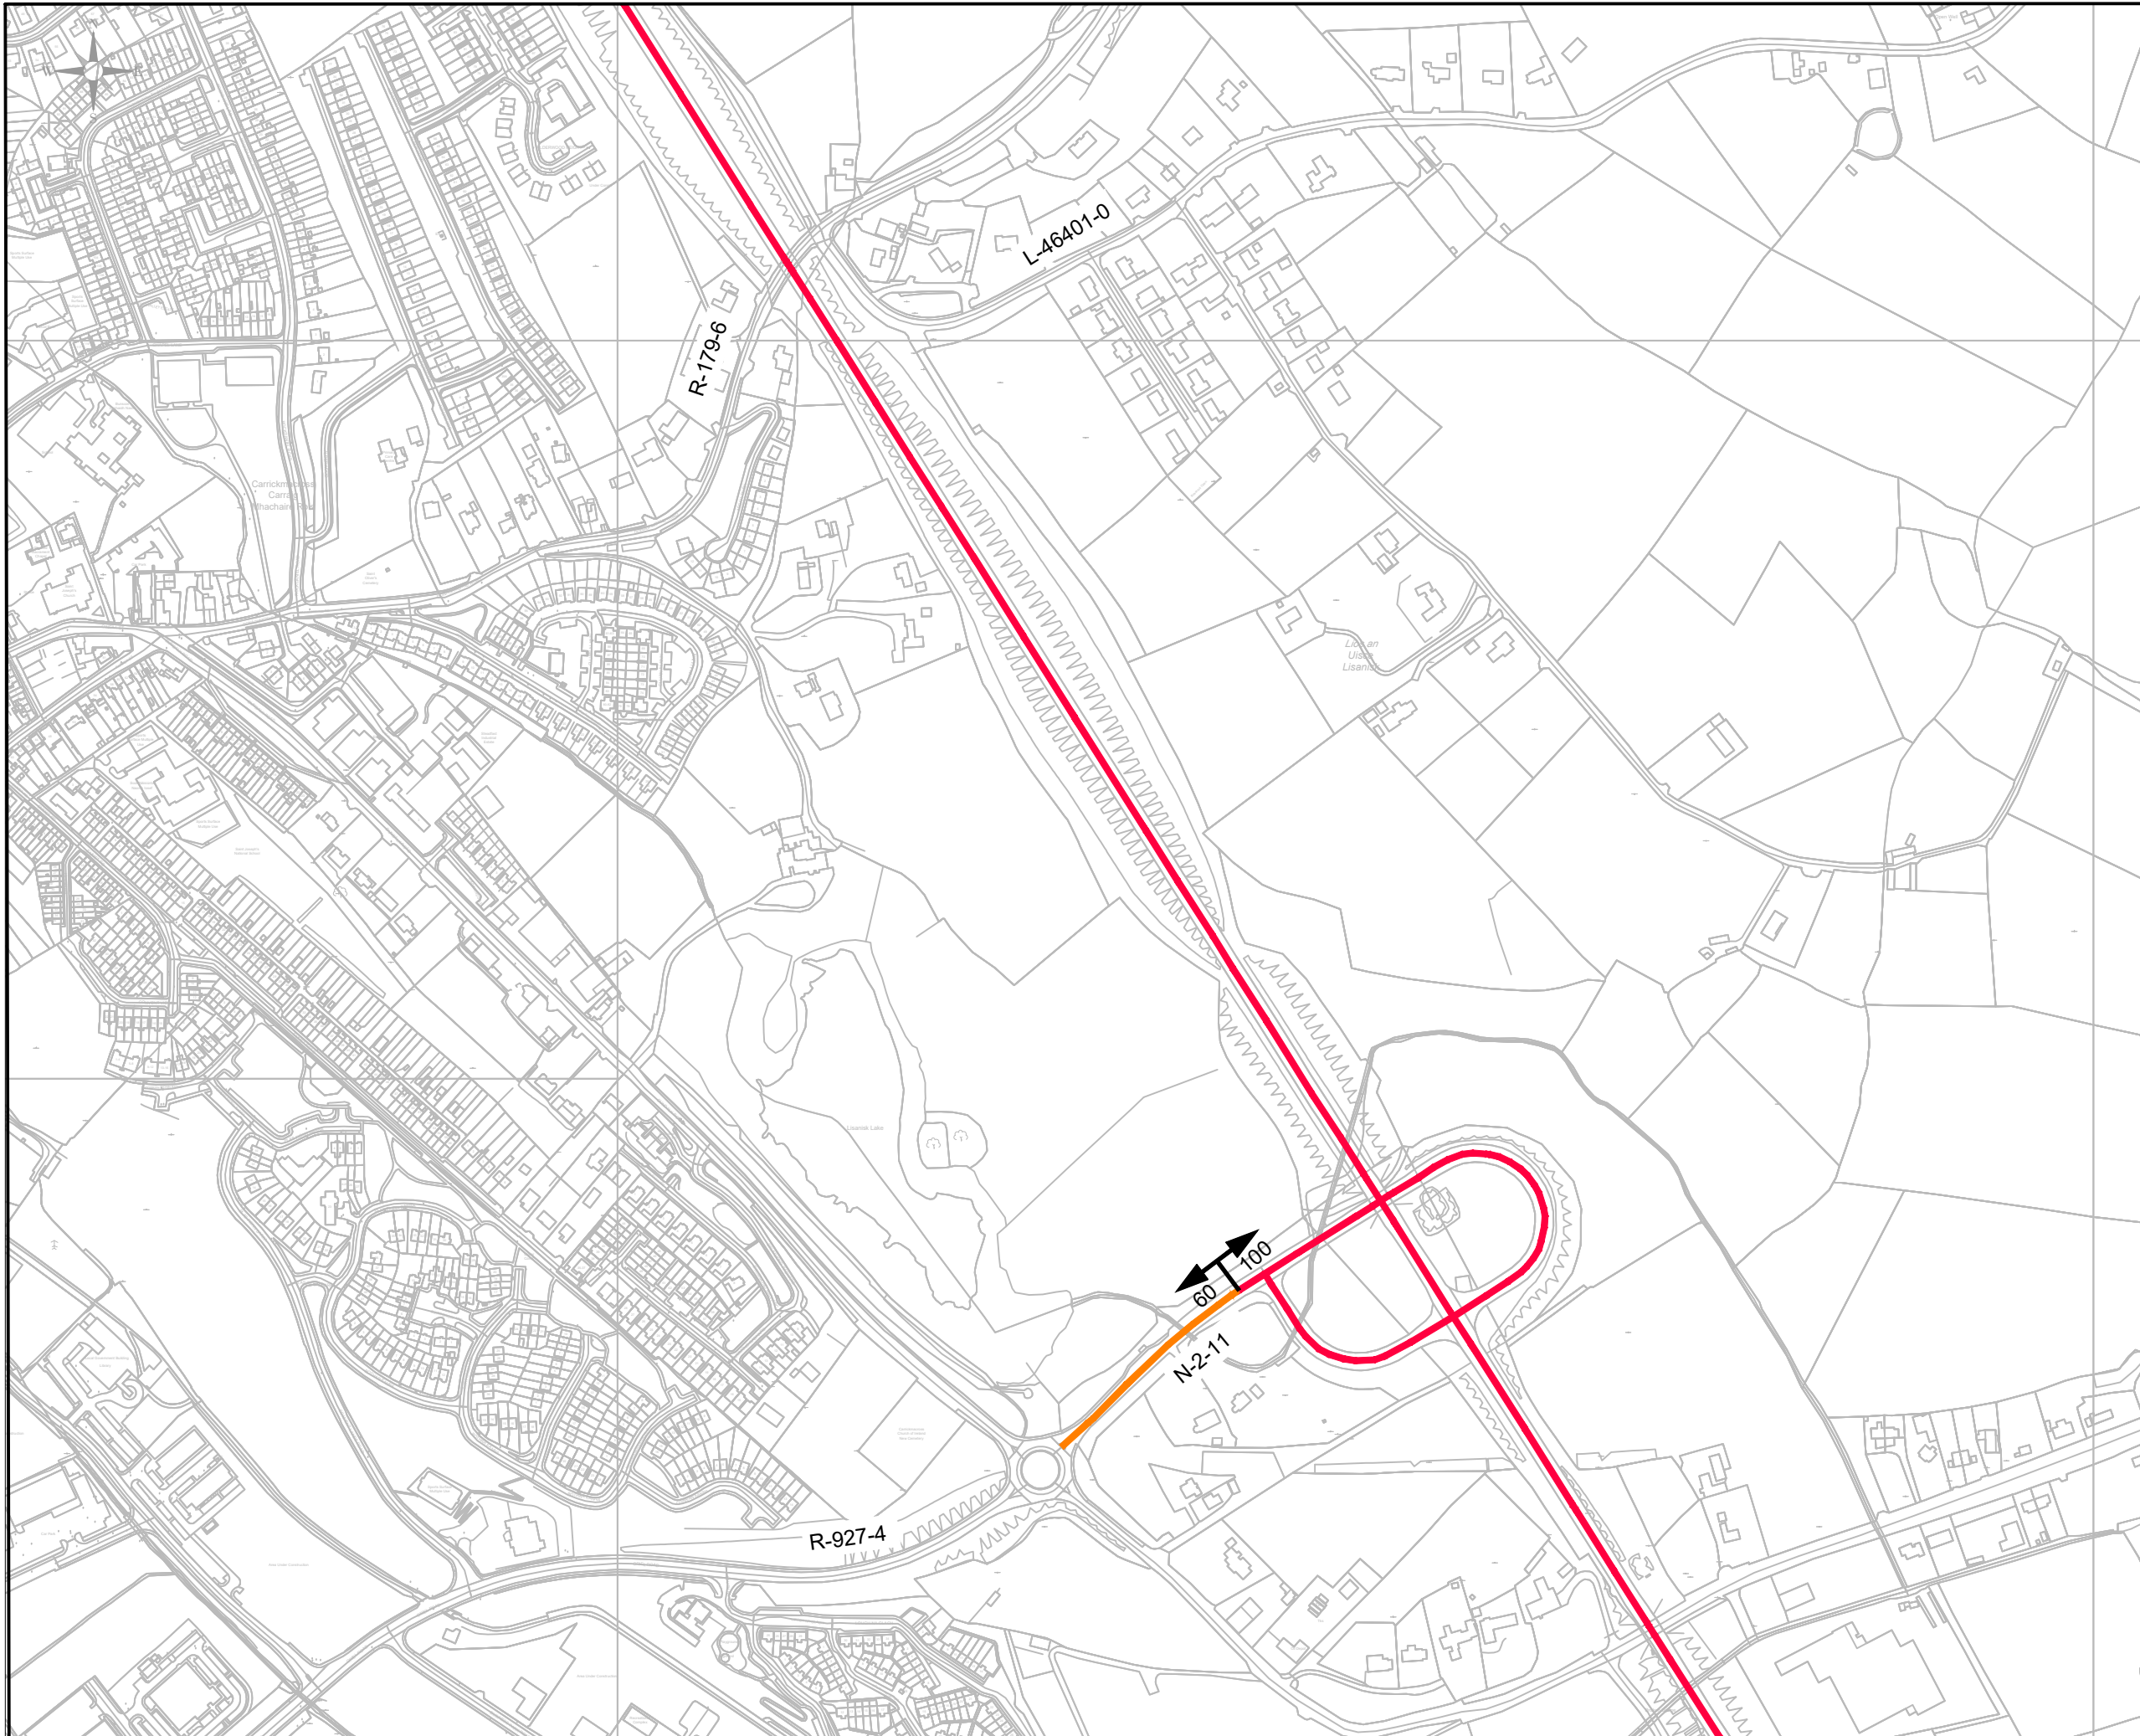

**NOTES**

1. THIS DRAWING IS TO BE READ IN CONJUNCTION WITH THE NATIONAL SPECIAL SPEED LIMIT BYE-LAWS.
2. DO NOT SCALE FROM THIS DRAWING MANUALLY OR ELECTRONICALLY.
3. SURVEY INFORMATION TAKEN FROM ORDNANCE SURVEY IRELAND.
4. THIS DRAWING IS BASED ON IRISH NATIONAL GRID.
5. THE NATIONAL SPEED LIMIT REVIEW HAS BEEN CARRIED OUT IN CONSULTATION WITH MONAGHAN COUNTY COUNCIL, AN GARDA SÍOCHÁNA, TRANSPORT INFRASTRUCTURE IRELAND & COUNTY MONAGHAN SPEED LIMIT COMMITTEE.

**LEGEND**

SPEED LIMIT

100 Km/h ZONE  
 80 Km/h ZONE  
 60 Km/h ZONE  
 50 Km/h ZONE


C	06.01.26	Final Issue	SMcQ	BB
B	25.07.25	Public Consultation	SMcQ	BB
A	26.02.25	First Issue	SMcQ	BB
REV	DATE	DESCRIPTION	MADE	CKD



**MONAGHAN COUNTY COUNCIL**  
**ROADS DEPARTMENT**  
**M-Tek II Building,**  
**Knockaconny, Armagh Road,**  
**Monaghan,**  
**Co.Monaghan**  
 Tel: 047-30597  
 Website: www.monaghan.ie  
 Email: roads@monaghancoco.ie

PROJECT  
**NATIONAL ROAD SPEED LIMIT REVIEW**

DRAWING TITLE  
**N2 - CARRICKMACROSS SOUTH**

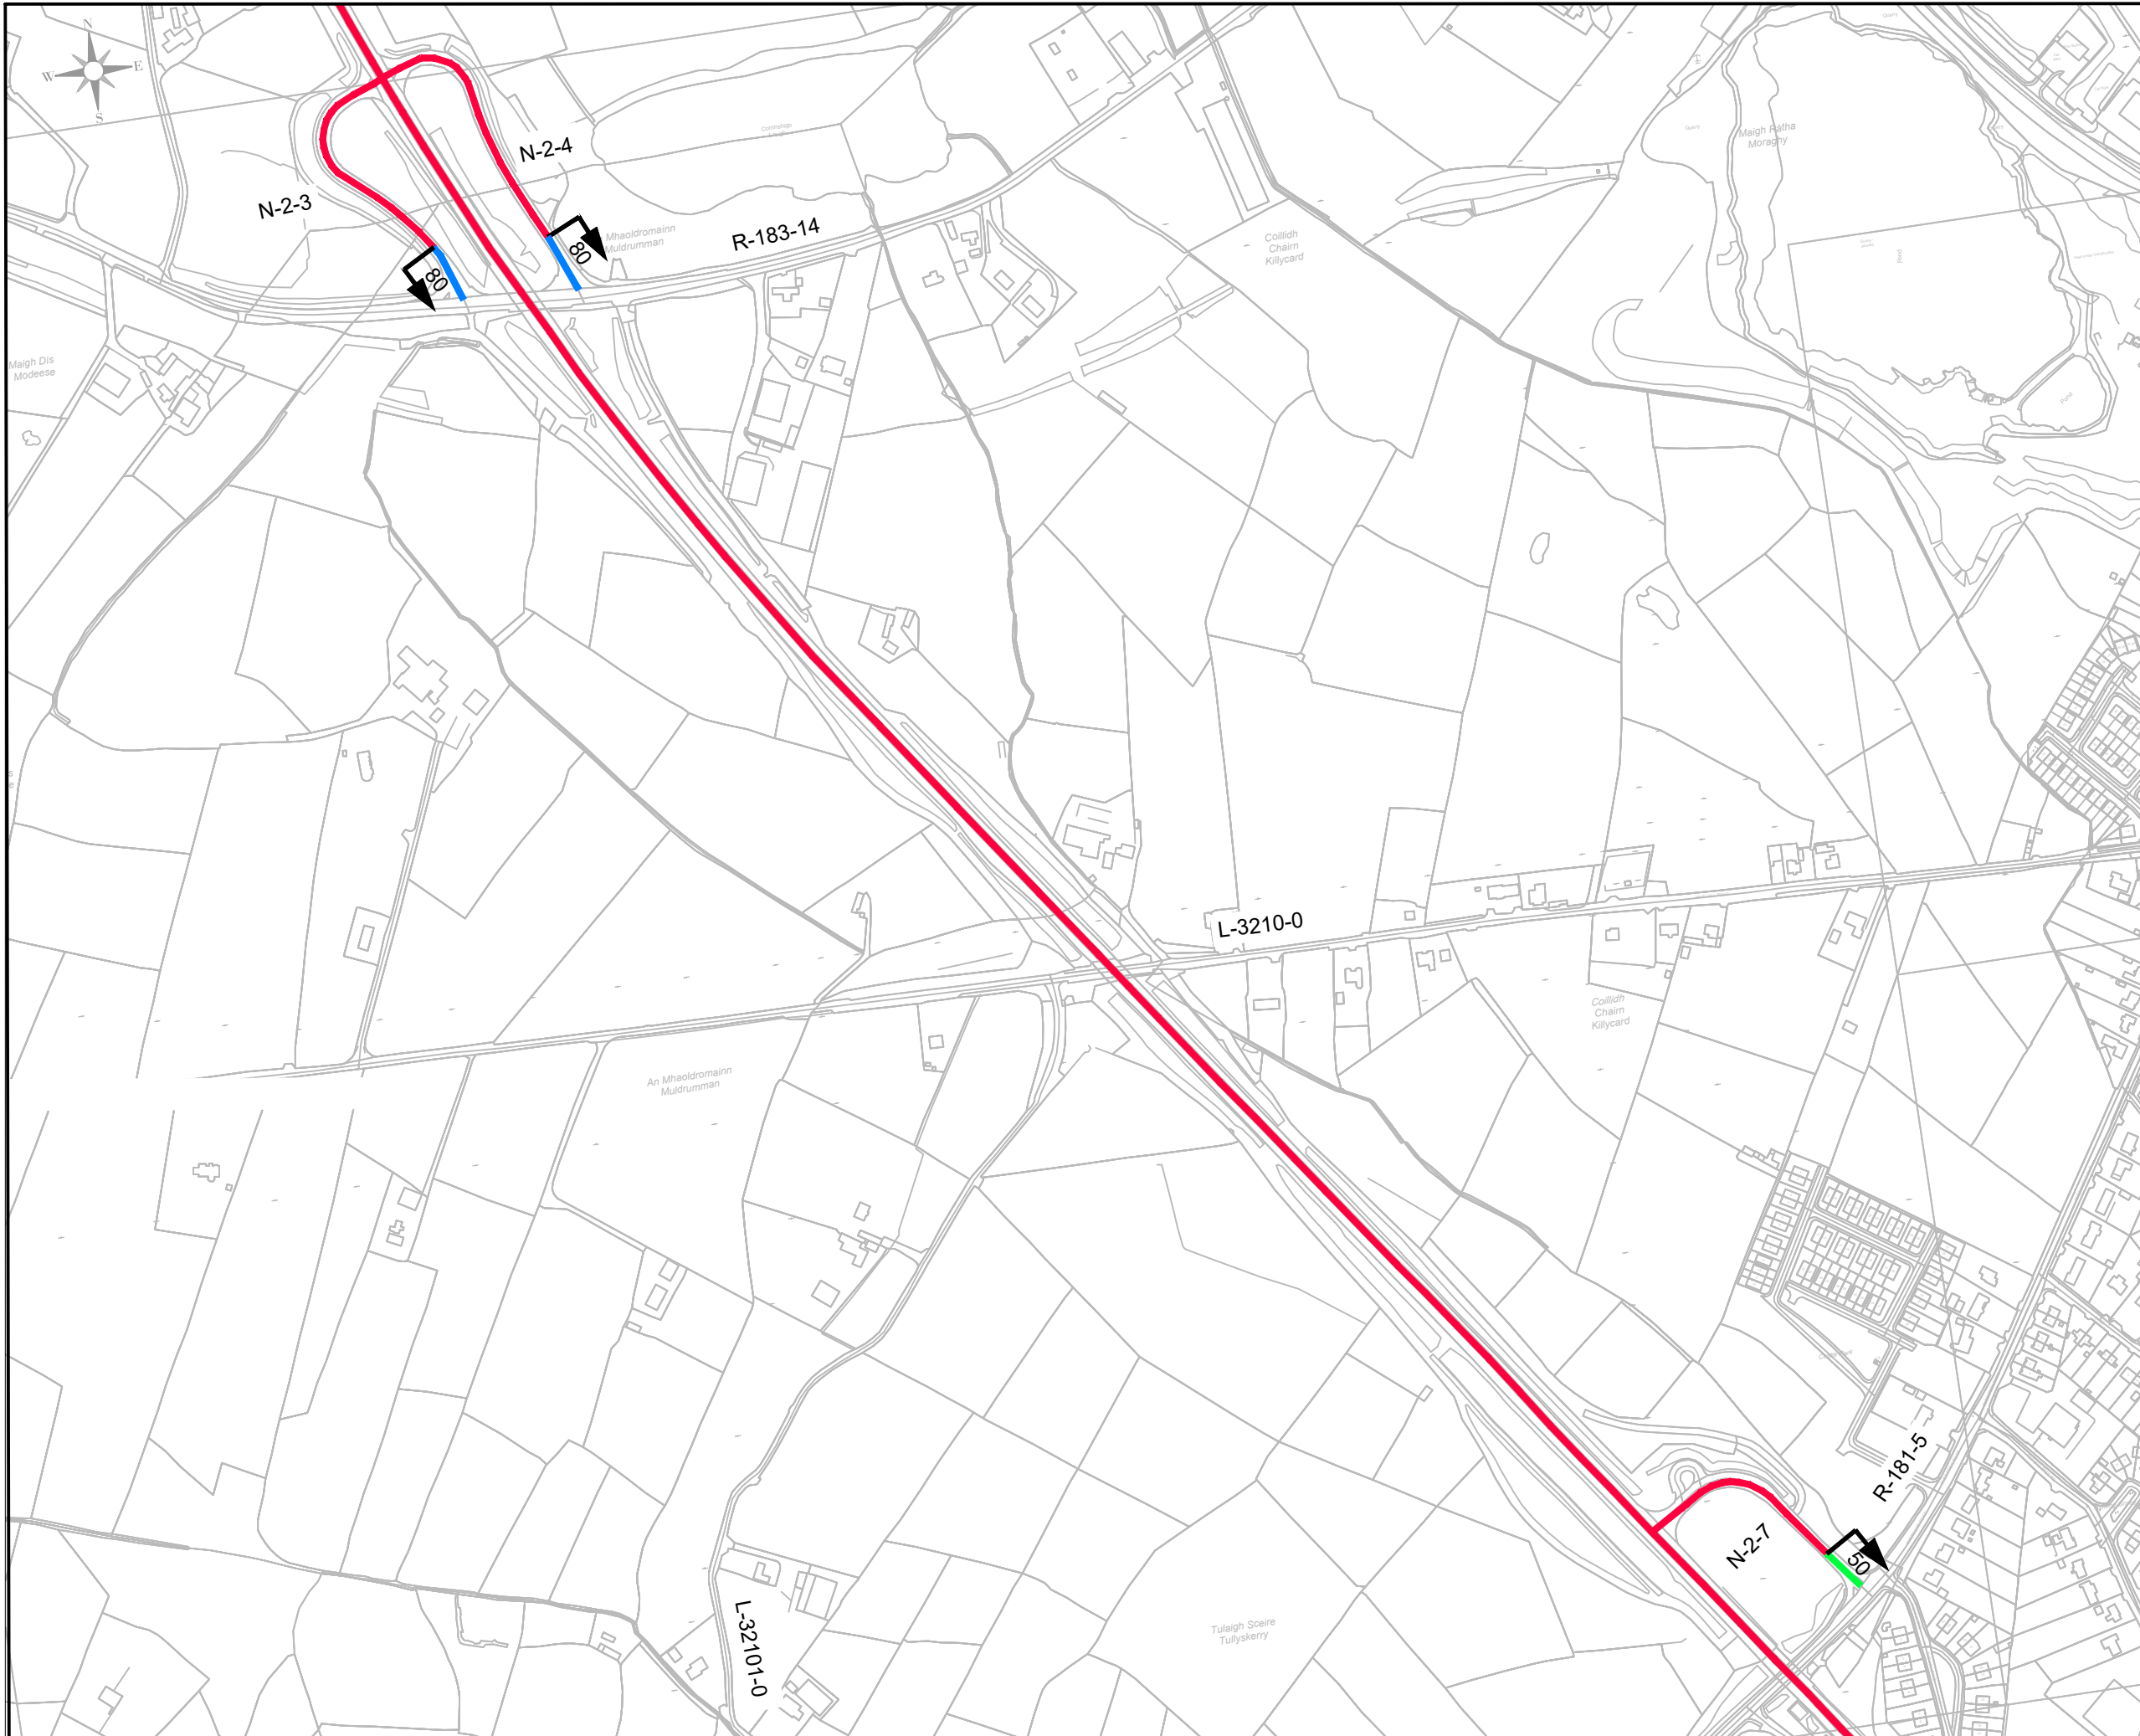

**NOTES**

1. THIS DRAWING IS TO BE READ IN CONJUNCTION WITH THE NATIONAL SPECIAL SPEED LIMIT BYE-LAWS.
2. DO NOT SCALE FROM THIS DRAWING MANUALLY OR ELECTRONICALLY.
3. SURVEY INFORMATION TAKEN FROM ORDNANCE SURVEY IRELAND.
4. THIS DRAWING IS BASED ON IRISH NATIONAL GRID.
5. THE NATIONAL SPEED LIMIT REVIEW HAS BEEN CARRIED OUT IN CONSULTATION WITH MONAGHAN COUNTY COUNCIL, AN GARDA SÍOCHÁNA, TRANSPORT INFRASTRUCTURE IRELAND & COUNTY MONAGHAN SPEED LIMIT COMMITTEE.

**LEGEND**


SPEED LIMIT  
 100 Km/h ZONE  
 80 Km/h ZONE  
 60 Km/h ZONE  
 50 Km/h ZONE

REV	DATE	DESCRIPTION	MADE	CHKD
C	06.01.26	Final Issue	SMcQ	BB
B	25.07.25	Public Consultation	SMcQ	BB
A	26.02.25	First Issue	SMcQ	BB

**MONAGHAN COUNTY COUNCIL**  
**ROADS DEPARTMENT**  
**M-Tek II Building,**  
**Knockaconny, Armagh Road,**  
**Monaghan,**  
**Co. Monaghan**  
 Tel: 047-30597  
 Website: www.monaghan.ie  
 Email: roads@monaghancoco.ie

PROJECT  
**NATIONAL ROAD SPEED LIMIT REVIEW**

DRAWING TITLE  
**N2 - CASTLEBLAYNEY**

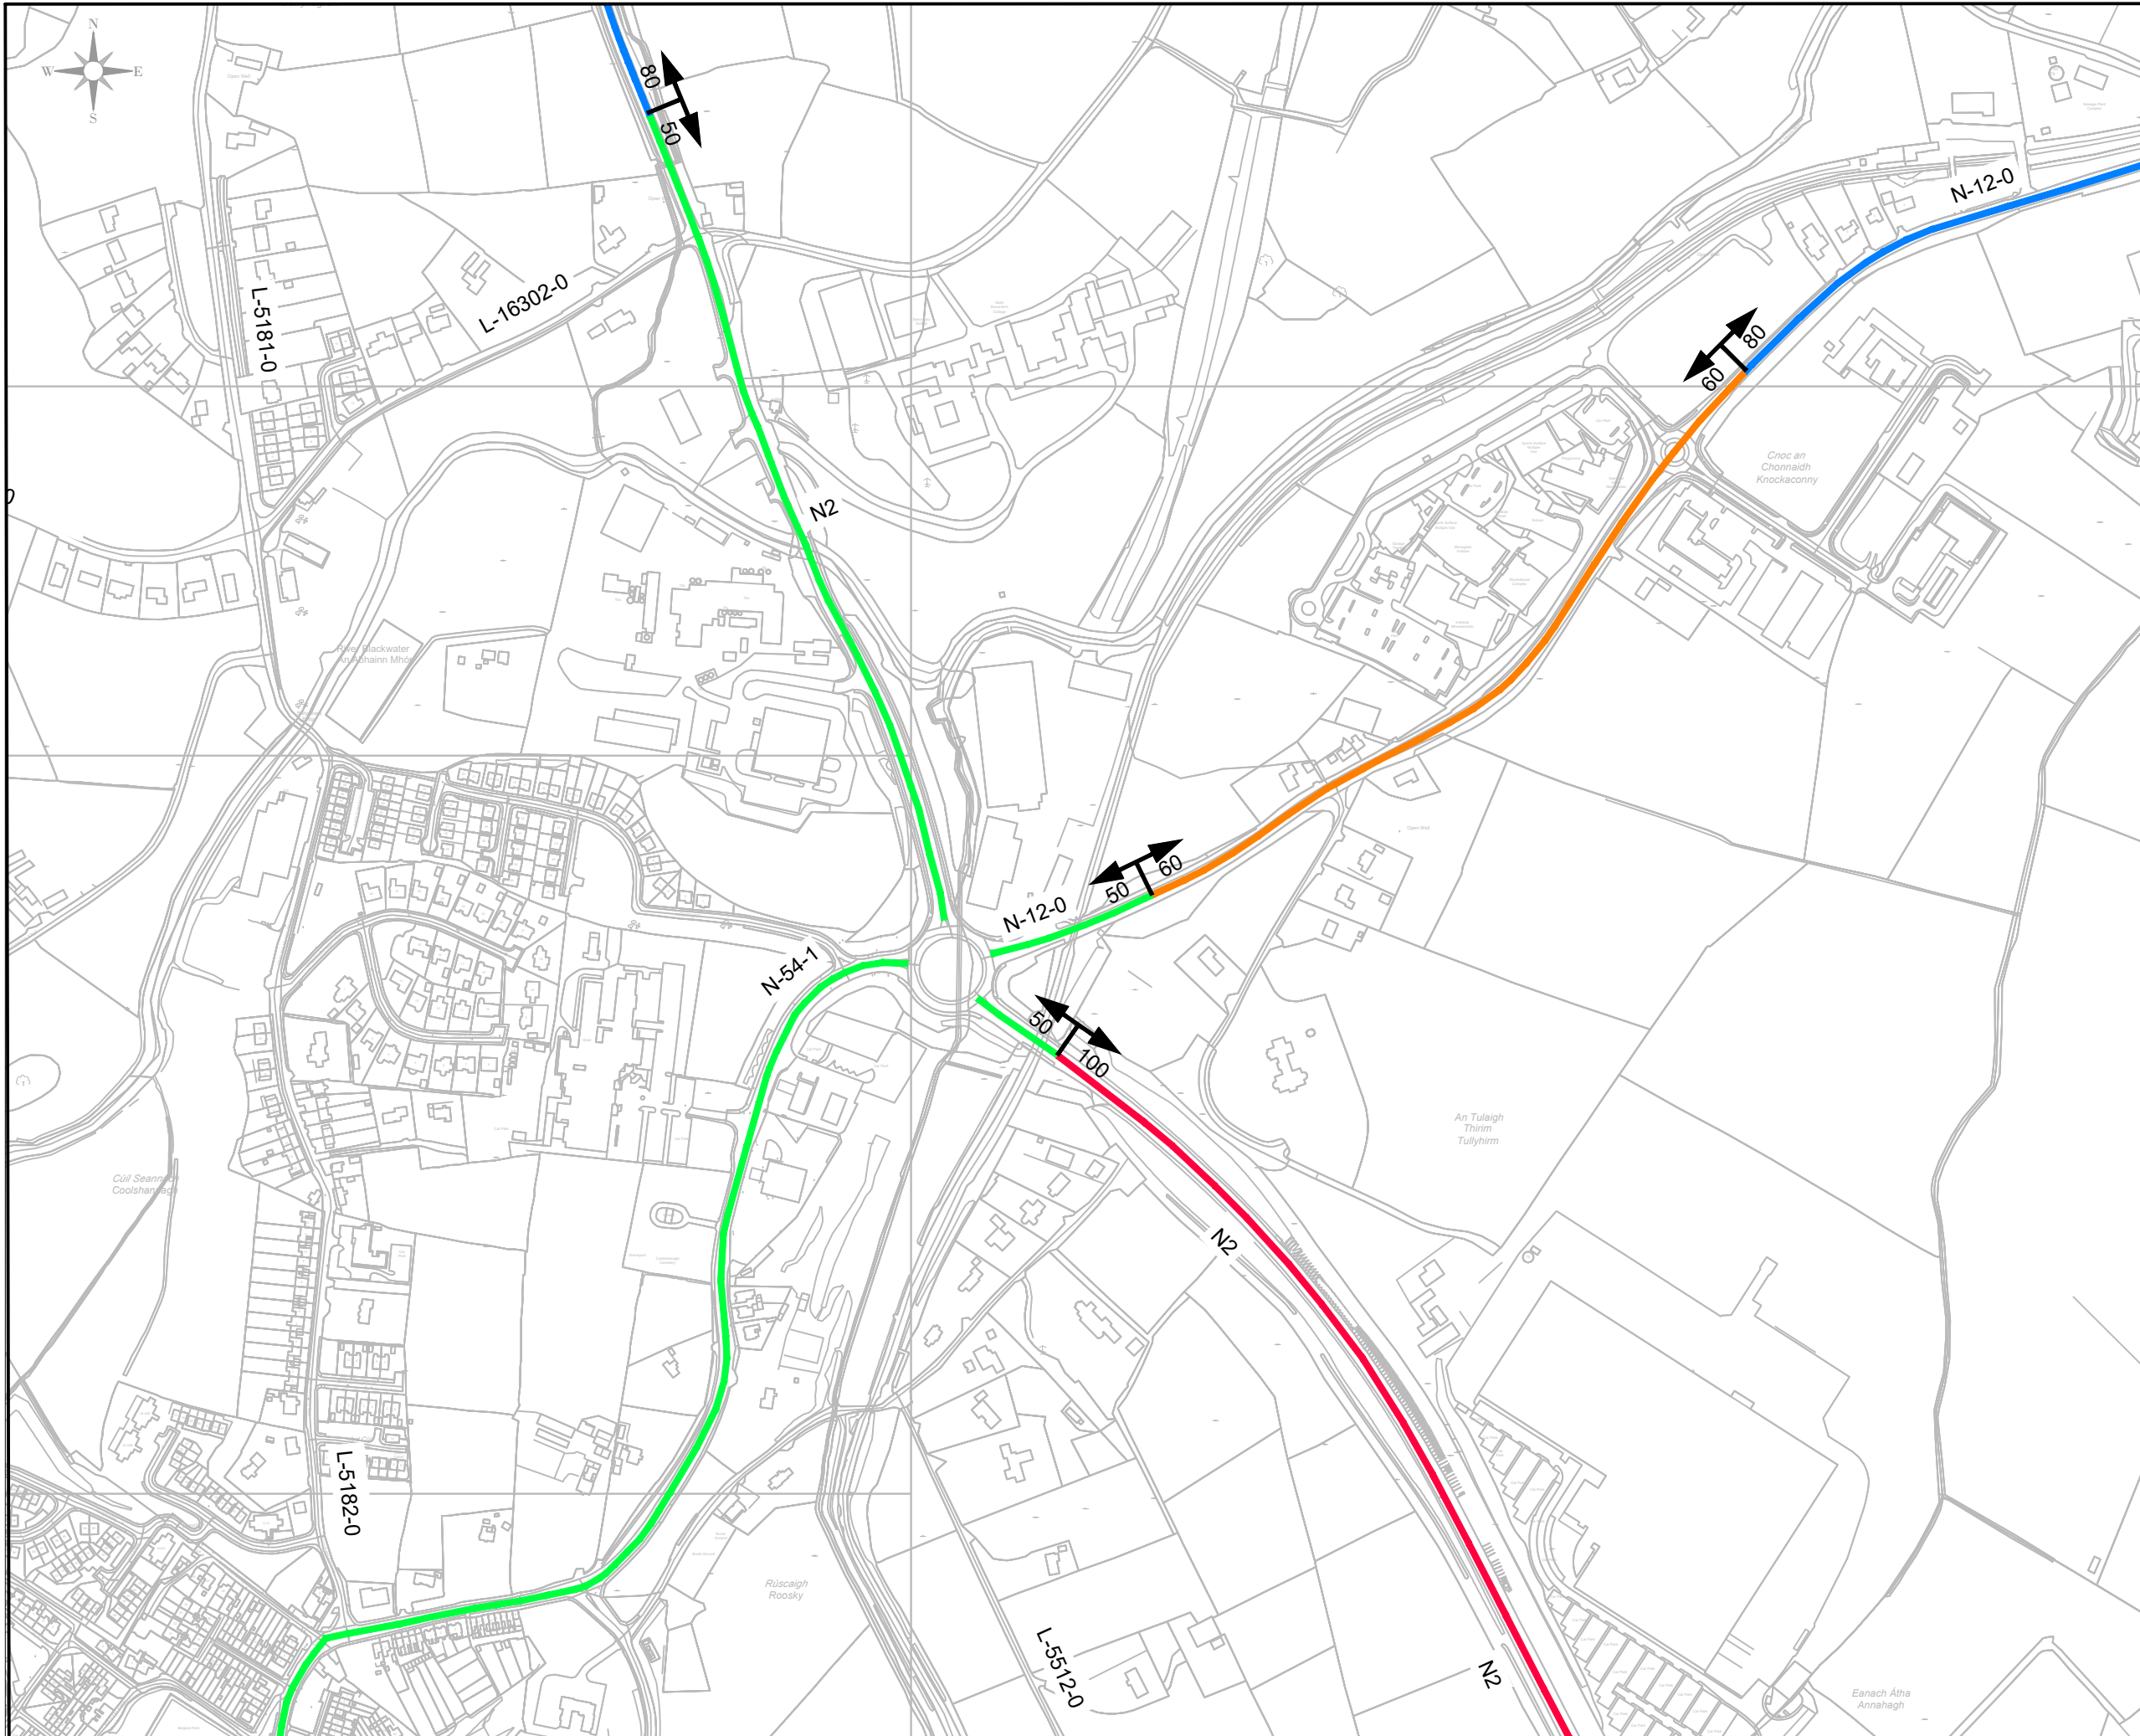

**NOTES**

1. THIS DRAWING IS TO BE READ IN CONJUNCTION WITH THE NATIONAL SPECIAL SPEED LIMIT BYE-LAWS.
2. DO NOT SCALE FROM THIS DRAWING MANUALLY OR ELECTRONICALLY.
3. SURVEY INFORMATION TAKEN FROM ORDNANCE SURVEY IRELAND.
4. THIS DRAWING IS BASED ON IRISH NATIONAL GRID.
5. THE NATIONAL SPEED LIMIT REVIEW HAS BEEN CARRIED OUT IN CONSULTATION WITH MONAGHAN COUNTY COUNCIL, AN GARDA SÍOCHÁNA, TRANSPORT INFRASTRUCTURE IRELAND & COUNTY MONAGHAN SPEED LIMIT COMMITTEE.

**LEGEND**


**SPEED LIMIT**  
 100 Km/h ZONE  
 80 Km/h ZONE  
 60 Km/h ZONE  
 50 Km/h ZONE

REV	DATE	DESCRIPTION	MADE	CKD
C	06.01.26	Final Issue	SMcQ	BB
B	25.07.25	Public Consultation	SMcQ	BB
A	26.02.25	First Issue	SMcQ	BB

**MONAGHAN COUNTY COUNCIL**  
**ROADS DEPARTMENT**  
**M-Tek II Building,**  
**Knockaconny, Armagh Road,**  
**Monaghan,**  
**Co.Monaghan**  
 Tel: 047-30597  
 Website: www.monaghan.ie  
 Email: roads@monaghancoco.ie





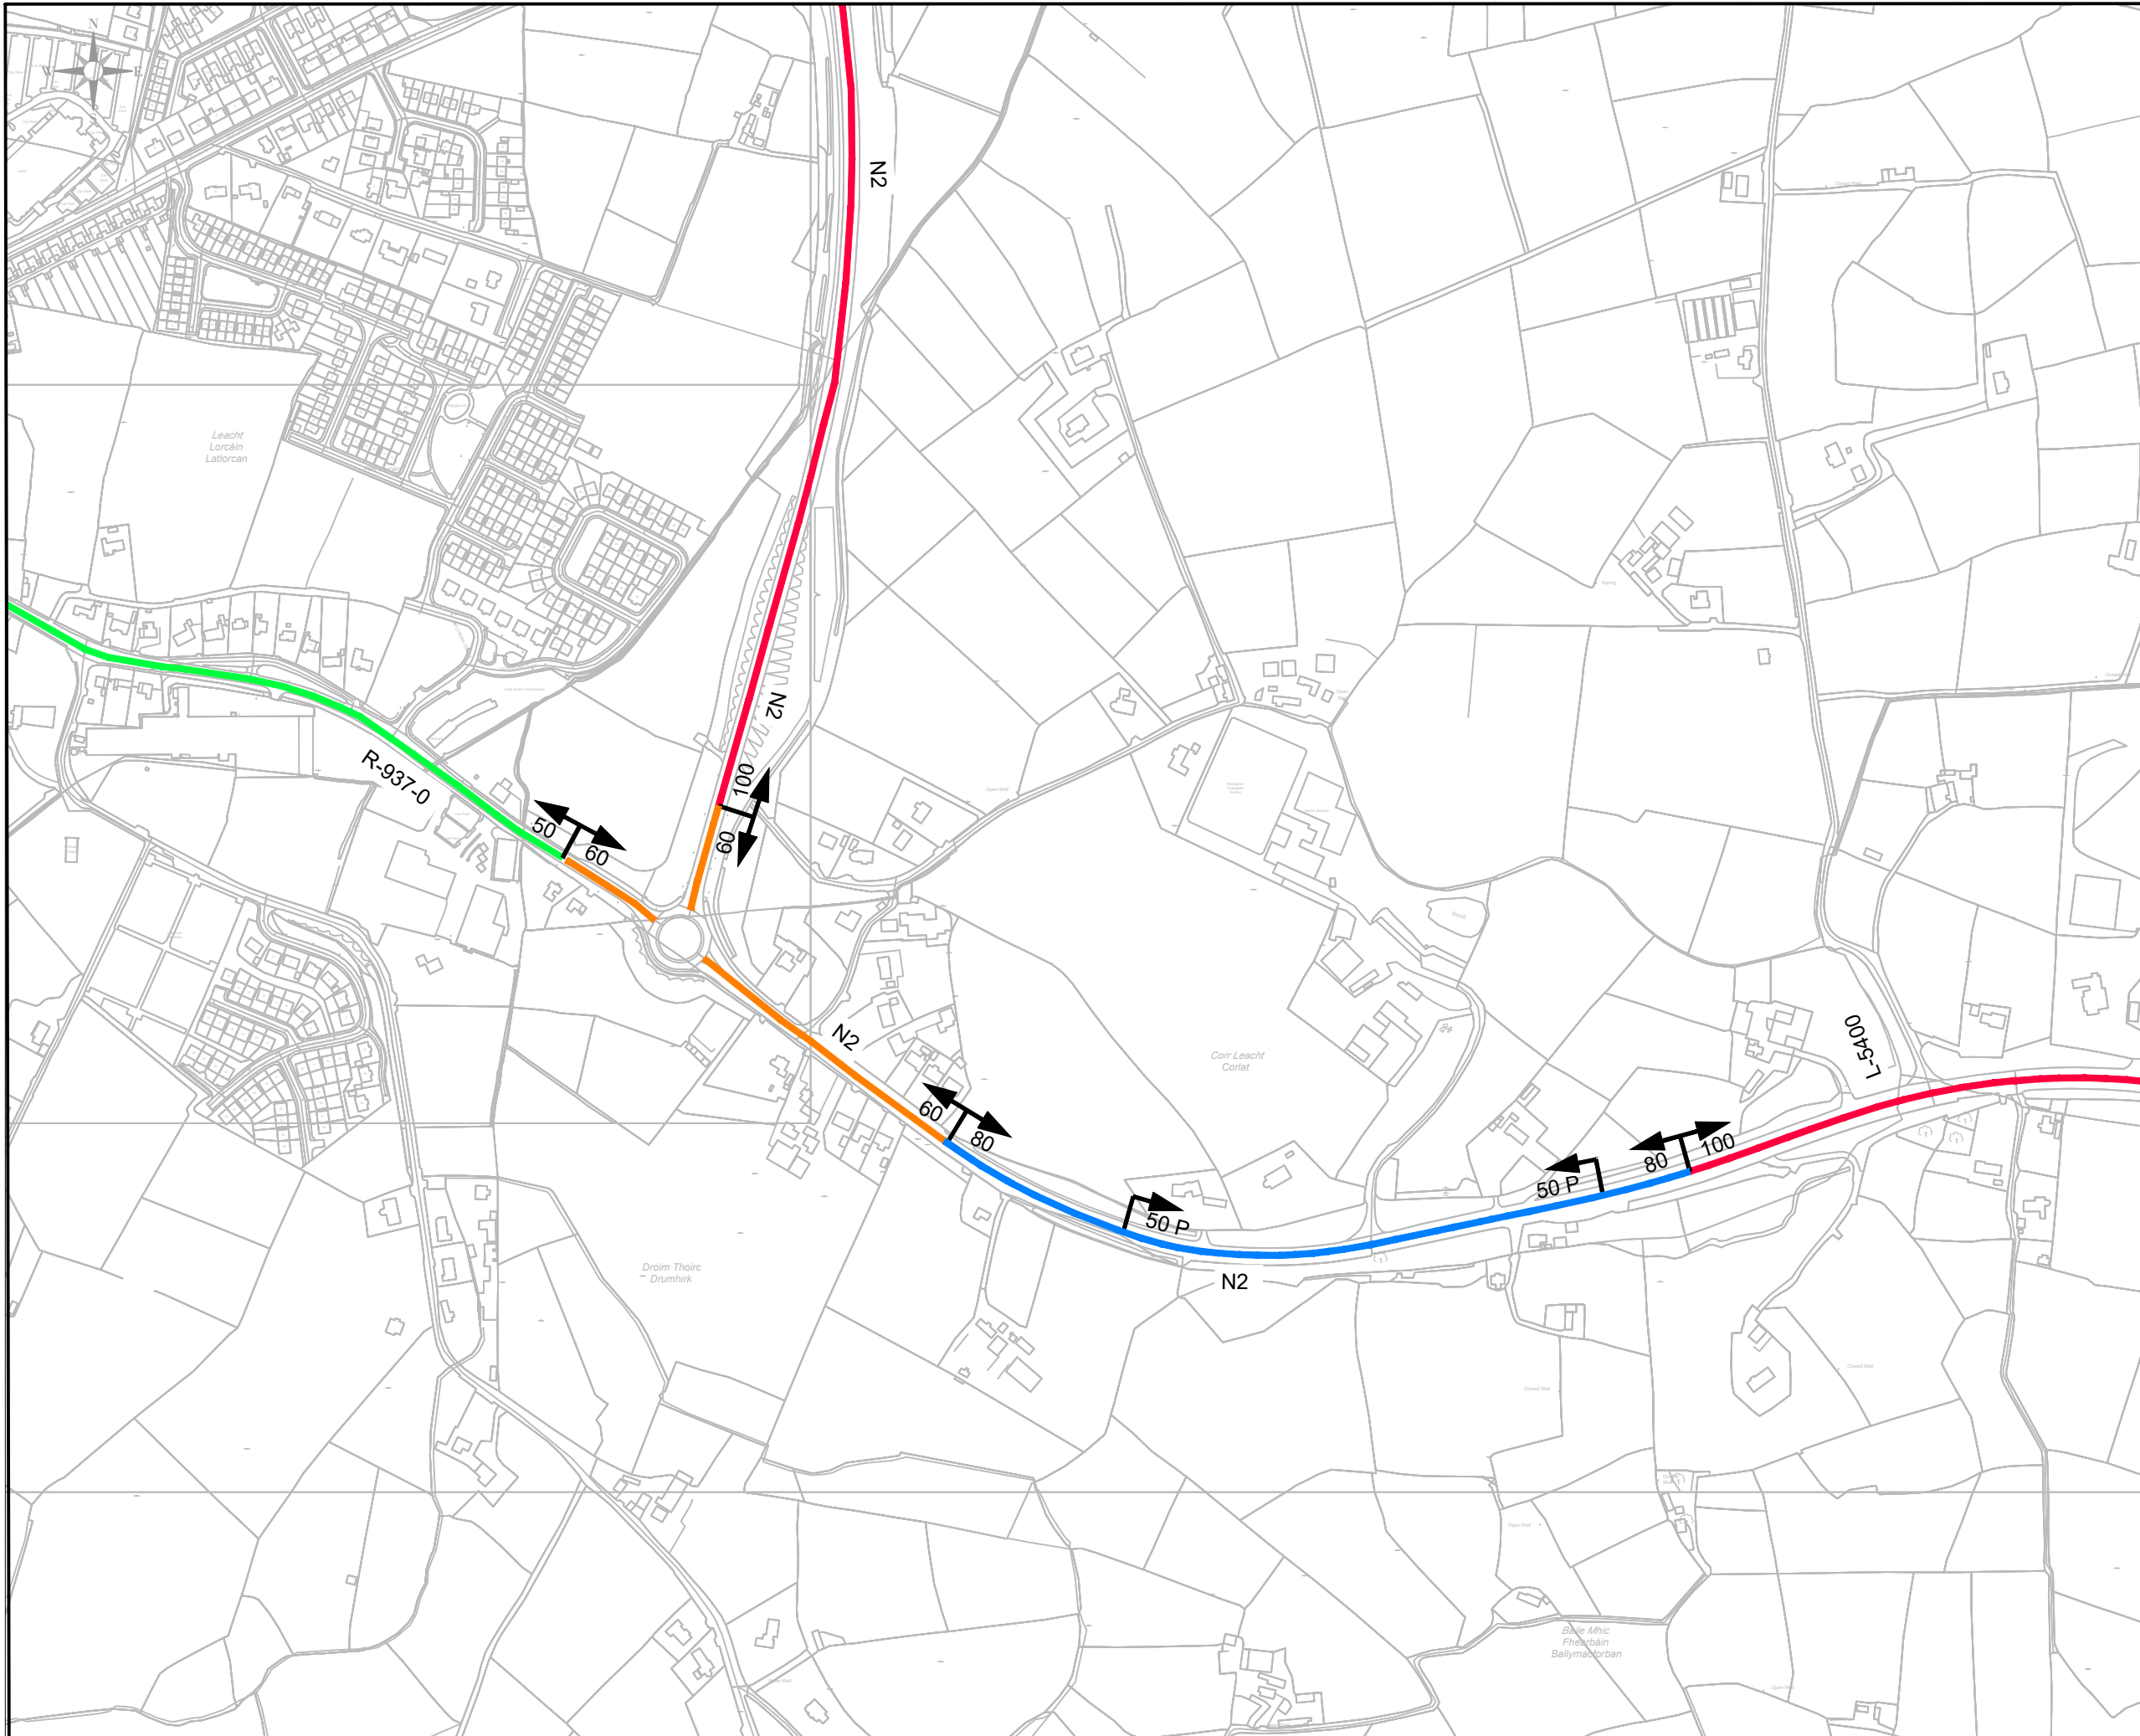

**PROJECT**  
 NATIONAL ROAD SPEED  
 LIMIT REVIEW

**DRAWING TITLE**  
 MONAGHAN NORTH - N2 / 12 / N54



- NOTES**
1. THIS DRAWING IS TO BE READ IN CONJUNCTION WITH THE NATIONAL SPECIAL SPEED LIMIT BYE-LAWS.
  2. DO NOT SCALE FROM THIS DRAWING MANUALLY OR ELECTRONICALLY.
  3. SURVEY INFORMATION TAKEN FROM ORDNANCE SURVEY IRELAND.
  4. THIS DRAWING IS BASED ON IRISH NATIONAL GRID.
  5. THE NATIONAL SPEED LIMIT REVIEW HAS BEEN CARRIED OUT IN CONSULTATION WITH MONAGHAN COUNTY COUNCIL, AN GARDA SÍOCHÁNA, TRANSPORT INFRASTRUCTURE IRELAND & COUNTY MONAGHAN SPEED LIMIT COMMITTEE.

**LEGEND**

 PERIODIC SPEED LIMIT  
 SPEED LIMIT  
 100 Km/h ZONE  
 80 Km/h ZONE  
 60 Km/h ZONE  
 50 Km/h ZONE

REV	DATE	DESCRIPTION	MADE	CKD
C	06.01.26	Final Issue	SMcQ	BB
B	25.07.25	Public Consultation	SMcQ	BB
A	26.02.25	First Issue	SMcQ	BB

  
**MONAGHAN COUNTY COUNCIL**  
**ROADS DEPARTMENT**  
**M-Tek II Building,**  
**Knockaconny, Armagh Road,**  
**Monaghan,**  
**Co. Monaghan**  
 Tel: 047-30597  
 Website: www.monaghan.ie  
 Email: roads@monaghancoco.ie

PROJECT  
**NATIONAL ROAD SPEED LIMIT REVIEW**


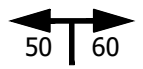




DRAWING TITLE  
**N2 - MONAGHAN SOUTH**



**NOTES**

1. THIS DRAWING IS TO BE READ IN CONJUNCTION WITH THE NATIONAL SPECIAL SPEED LIMIT BYE-LAWS.
2. DO NOT SCALE FROM THIS DRAWING MANUALLY OR ELECTRONICALLY.
3. SURVEY INFORMATION TAKEN FROM ORDNANCE SURVEY IRELAND.
4. THIS DRAWING IS BASED ON IRISH NATIONAL GRID.
5. THE NATIONAL SPEED LIMIT REVIEW HAS BEEN CARRIED OUT IN CONSULTATION WITH MONAGHAN COUNTY COUNCIL, AN GARDA SÍOCHÁNA, TRANSPORT INFRASTRUCTURE IRELAND & COUNTY MONAGHAN SPEED LIMIT COMMITTEE.

**LEGEND**


-  PERIODIC SPEED LIMIT
-  SPEED LIMIT
-  100 Km/h ZONE
-  80 Km/h ZONE
-  60 Km/h ZONE
-  50 Km/h ZONE

REV	DATE	DESCRIPTION	MADE	CKD
C	06.01.26	Final Issue	SMcQ	BB
B	25.07.25	Public Consultation	SMcQ	BB
A	26.02.25	First Issue	SMcQ	BB

  
**MONAGHAN COUNTY COUNCIL**  
**ROADS DEPARTMENT**  
**M-Tek II Building,**  
**Knockaconny, Armagh Road,**  
**Monaghan,**  
**Co.Monaghan**  
 Tel: 047-30597  
 Website: www.monaghan.ie  
 Email: roads@monaghancoco.ie

PROJECT  
**NATIONAL ROAD SPEED LIMIT REVIEW**

DRAWING TITLE  
**N2 - CORRACRIN**

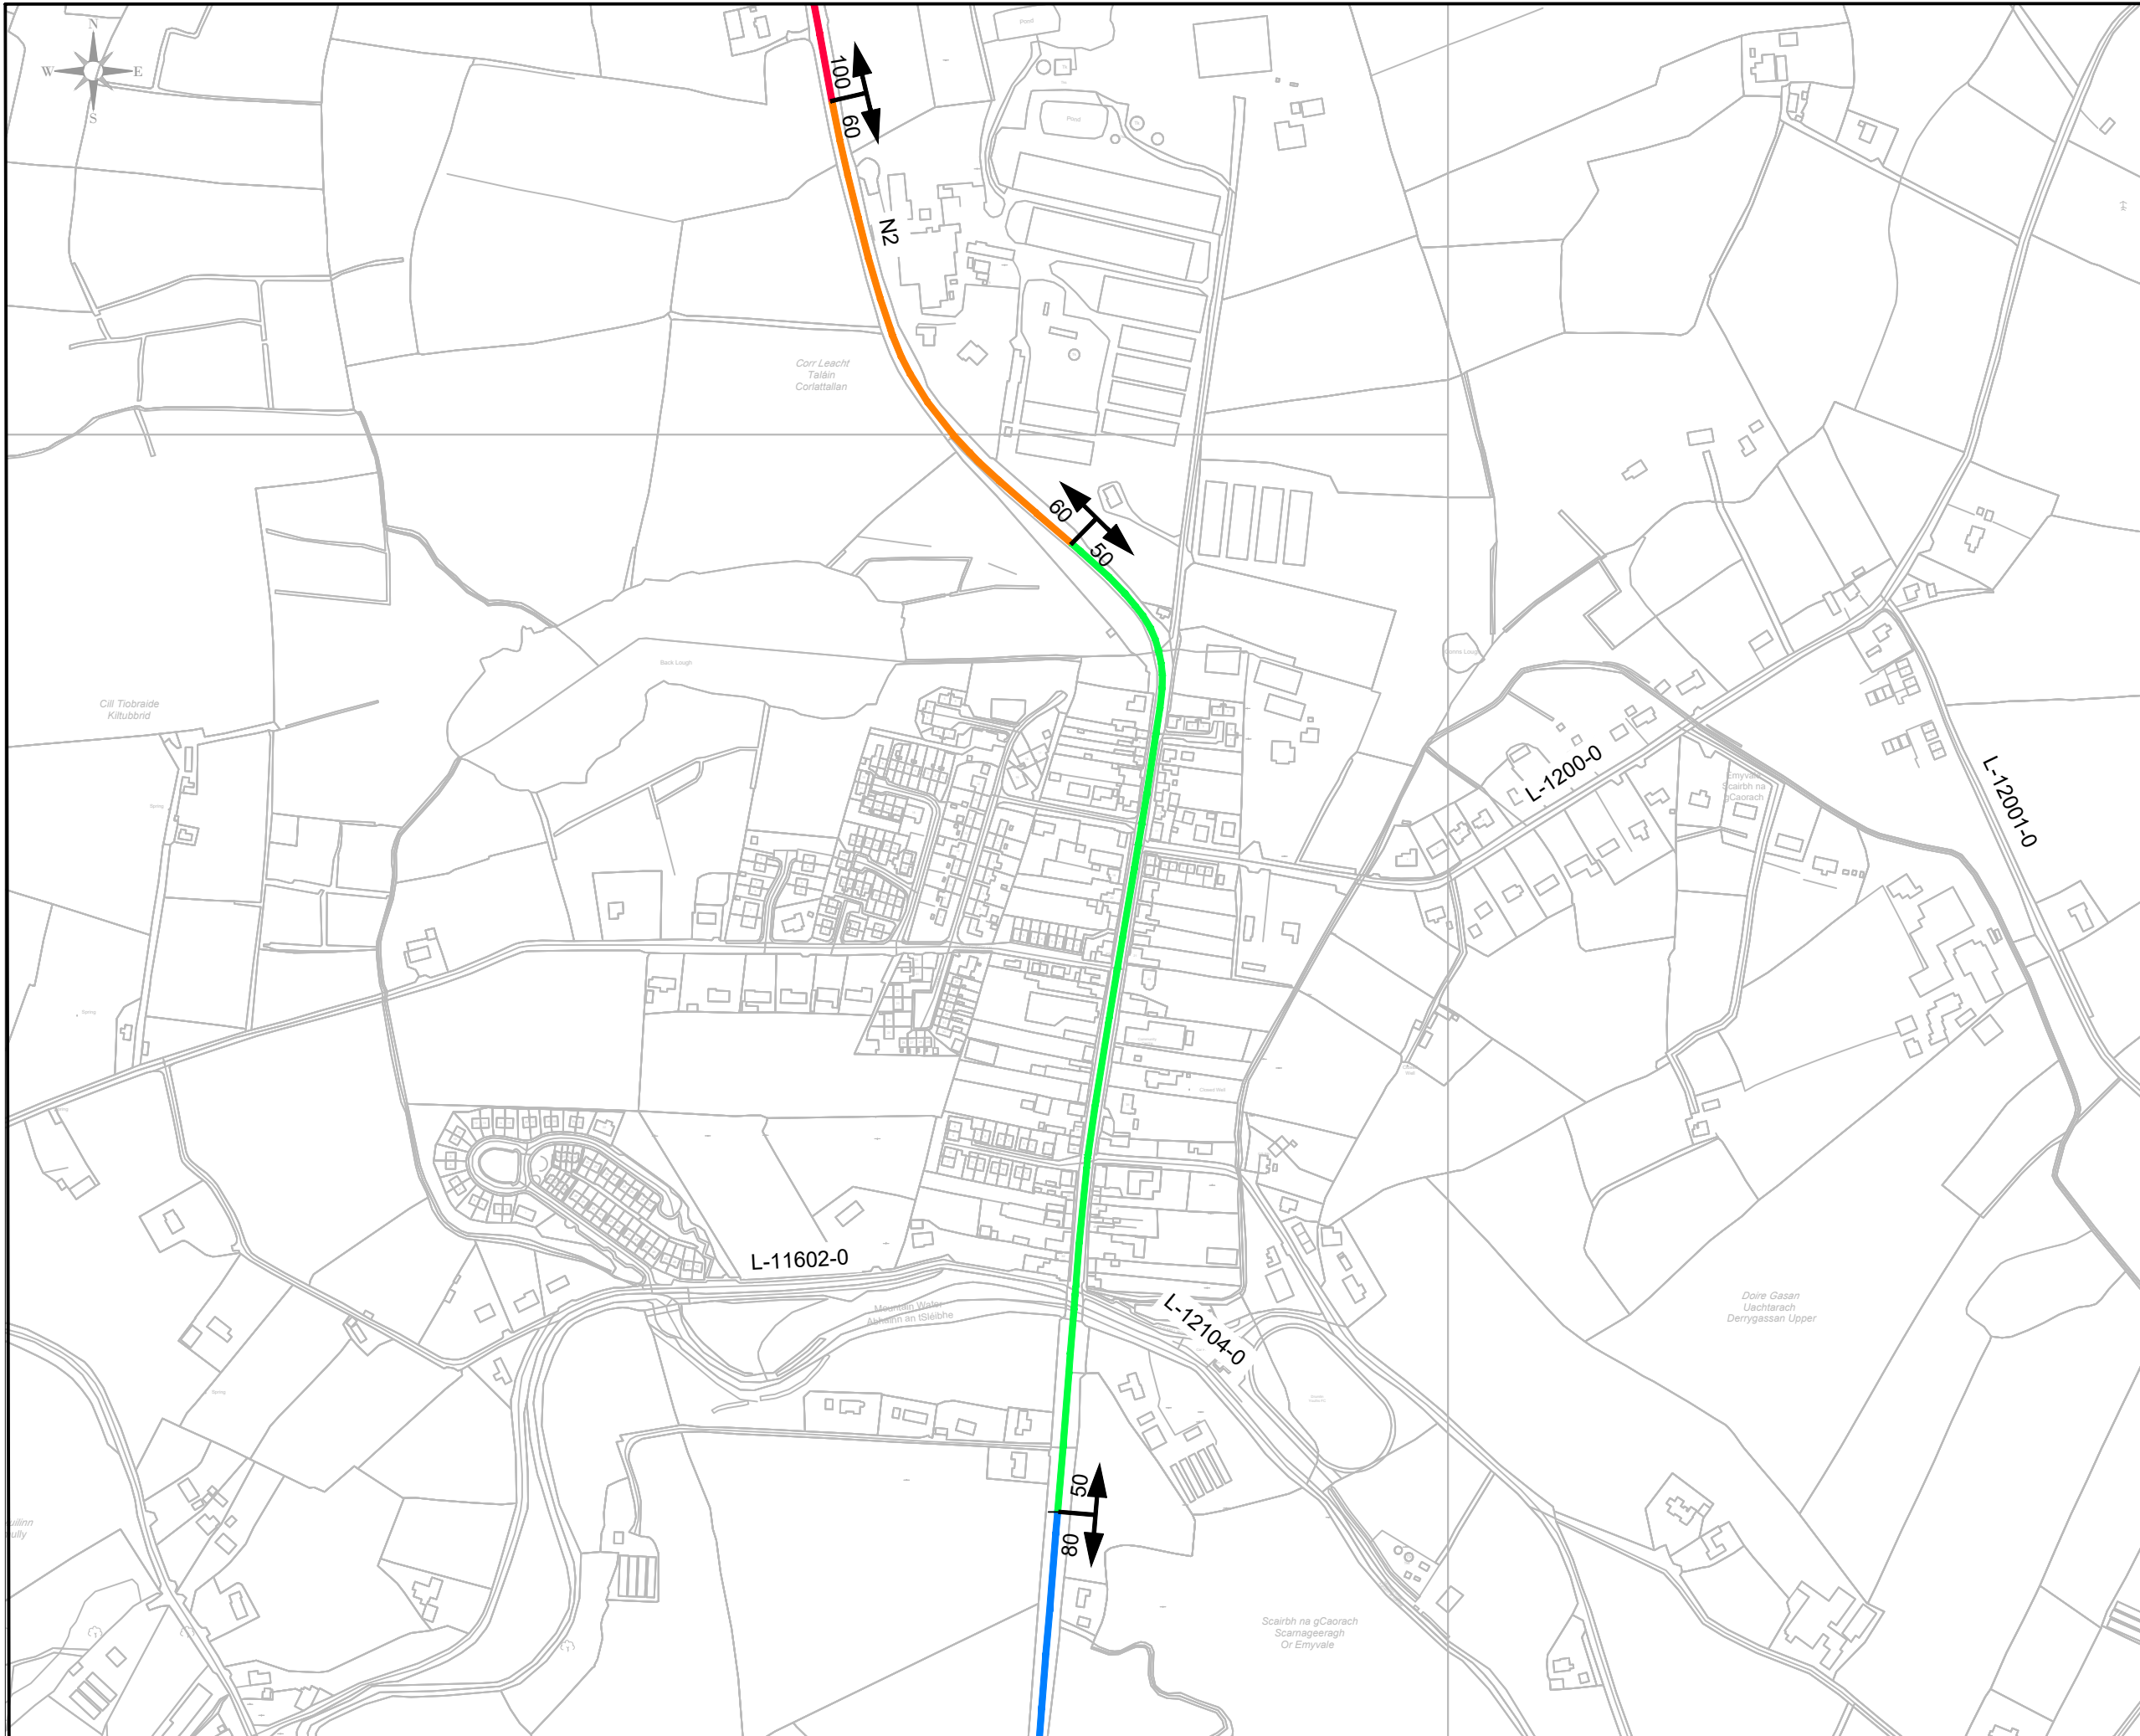

**NOTES**

1. THIS DRAWING IS TO BE READ IN CONJUNCTION WITH THE NATIONAL SPECIAL SPEED LIMIT BYE-LAWS.
2. DO NOT SCALE FROM THIS DRAWING MANUALLY OR ELECTRONICALLY.
3. SURVEY INFORMATION TAKEN FROM ORDNANCE SURVEY IRELAND.
4. THIS DRAWING IS BASED ON IRISH NATIONAL GRID.
5. THE NATIONAL SPEED LIMIT REVIEW HAS BEEN CARRIED OUT IN CONSULTATION WITH MONAGHAN COUNTY COUNCIL, AN GARDA SÍOCHÁNA, TRANSPORT INFRASTRUCTURE IRELAND & COUNTY MONAGHAN SPEED LIMIT COMMITTEE.

**LEGEND**

**SPEED LIMIT**  
 100 Km/h ZONE  
 80 Km/h ZONE  
 60 Km/h ZONE  
 50 Km/h ZONE

REV	DATE	DESCRIPTION	MADE	CHKD
C	06.01.26	Final Issue	SMcQ	BB
B	25.07.25	Public Consultation	SMcQ	BB
A	26.02.25	First Issue	SMcQ	BB

**MONAGHAN COUNTY COUNCIL**  
**ROADS DEPARTMENT**  
**M-Tek II Building,**  
**Knockaconny, Armagh Road,**  
**Monaghan,**  
**Co.Monaghan**  
 Tel: 047-30597  
 Website: www.monaghan.ie  
 Email: roads@monaghancoco.ie

**PROJECT**  
 NATIONAL ROAD SPEED  
 LIMIT REVIEW

**DRAWING TITLE**  
 N2 - EMYVALE



**NOTES**

1. THIS DRAWING IS TO BE READ IN CONJUNCTION WITH THE NATIONAL SPECIAL SPEED LIMIT BYE-LAWS.
2. DO NOT SCALE FROM THIS DRAWING MANUALLY OR ELECTRONICALLY.
3. SURVEY INFORMATION TAKEN FROM ORDNANCE SURVEY IRELAND.
4. THIS DRAWING IS BASED ON IRISH NATIONAL GRID.
5. THE NATIONAL SPEED LIMIT REVIEW HAS BEEN CARRIED OUT IN CONSULTATION WITH MONAGHAN COUNTY COUNCIL, AN GARDA SÍOCHÁNA, TRANSPORT INFRASTRUCTURE IRELAND & COUNTY MONAGHAN SPEED LIMIT COMMITTEE.

**LEGEND**

**SPEED LIMIT**

- 100 Km/h ZONE
- 80 Km/h ZONE
- 60 Km/h ZONE
- 50 Km/h ZONE

REV	DATE	DESCRIPTION	MADE	CKD
C	06.01.26	Final Issue	SMcQ	BB
B	25.07.25	Public Consultation	SMcQ	BB
A	26.02.25	First Issue	SMcQ	BB

  
**MONAGHAN COUNTY COUNCIL**  
**ROADS DEPARTMENT**  
**M-Tek II Building,**  
**Knockaconny, Armagh Road,**  
**Monaghan,**  
**Co.Monaghan**  
 Tel: 047-30597  
 Website: [www.monaghan.ie](http://www.monaghan.ie)  
 Email: [roads@monaghancoco.ie](mailto:roads@monaghancoco.ie)

**PROJECT**  
**NATIONAL ROAD SPEED LIMIT REVIEW**

**DRAWING TITLE**  
**N12 - MONAGHAN (1 of 3)**



**NOTES**

1. THIS DRAWING IS TO BE READ IN CONJUNCTION WITH THE NATIONAL SPECIAL SPEED LIMIT BYE-LAWS.
2. DO NOT SCALE FROM THIS DRAWING MANUALLY OR ELECTRONICALLY.
3. SURVEY INFORMATION TAKEN FROM ORDNANCE SURVEY IRELAND.
4. THIS DRAWING IS BASED ON IRISH NATIONAL GRID.
5. THE NATIONAL SPEED LIMIT REVIEW HAS BEEN CARRIED OUT IN CONSULTATION WITH MONAGHAN COUNTY COUNCIL, AN GARDA SÍOCHÁNA, TRANSPORT INFRASTRUCTURE IRELAND & COUNTY MONAGHAN SPEED LIMIT COMMITTEE.

**LEGEND**

**50 | 60**      SPEED LIMIT  
█      100 Km/h ZONE  
█      80 Km/h ZONE  
█      60 Km/h ZONE  
█      50 Km/h ZONE

REV	DATE	DESCRIPTION	MADE	CKD
C	06.01.26	Final Issue	SMcQ	BB
B	25.07.25	Public Consultation	SMcQ	BB
A	26.02.25	First Issue	SMcQ	BB

**MONAGHAN COUNTY COUNCIL**  
**ROADS DEPARTMENT**  
**M-Tek II Building,**  
**Knockaconny, Armagh Road,**  
**Monaghan,**  
**Co. Monaghan**  
 Tel: 047-30597  
 Website: www.monaghan.ie  
 Email: roads@monaghancoco.ie

PROJECT  
**NATIONAL ROAD SPEED LIMIT REVIEW**

DRAWING TITLE  
**N12 - MONAGHAN (2 of 3)**



**NOTES**

1. THIS DRAWING IS TO BE READ IN CONJUNCTION WITH THE NATIONAL SPECIAL SPEED LIMIT BYE-LAWS.
2. DO NOT SCALE FROM THIS DRAWING MANUALLY OR ELECTRONICALLY.
3. SURVEY INFORMATION TAKEN FROM ORDNANCE SURVEY IRELAND.
4. THIS DRAWING IS BASED ON IRISH NATIONAL GRID.
5. THE NATIONAL SPEED LIMIT REVIEW HAS BEEN CARRIED OUT IN CONSULTATION WITH MONAGHAN COUNTY COUNCIL, AN GARDA SÍOCHÁNA, TRANSPORT INFRASTRUCTURE IRELAND & COUNTY MONAGHAN SPEED LIMIT COMMITTEE.

**LEGEND**

SPEED LIMIT


100 Km/h ZONE  
 80 Km/h ZONE  
 60 Km/h ZONE  
 50 Km/h ZONE

REV	DATE	DESCRIPTION	MADE	CHKD
C	06.01.26	Final Issue	SMcQ	BB
B	25.07.25	Public Consultation	SMcQ	BB
A	26.02.25	First Issue	SMcQ	BB

**MONAGHAN COUNTY COUNCIL**  
**ROADS DEPARTMENT**  
**M-Tek II Building,**  
**Knockaconny, Armagh Road,**  
**Monaghan,**  
**Co.Monaghan**  
 Tel: 047-30597  
 Website: www.monaghan.ie  
 Email: roads@monaghancoco.ie

PROJECT  
**NATIONAL ROAD SPEED LIMIT REVIEW**

DRAWING TITLE  
**N12 - MONAGHAN (3 of 3)**

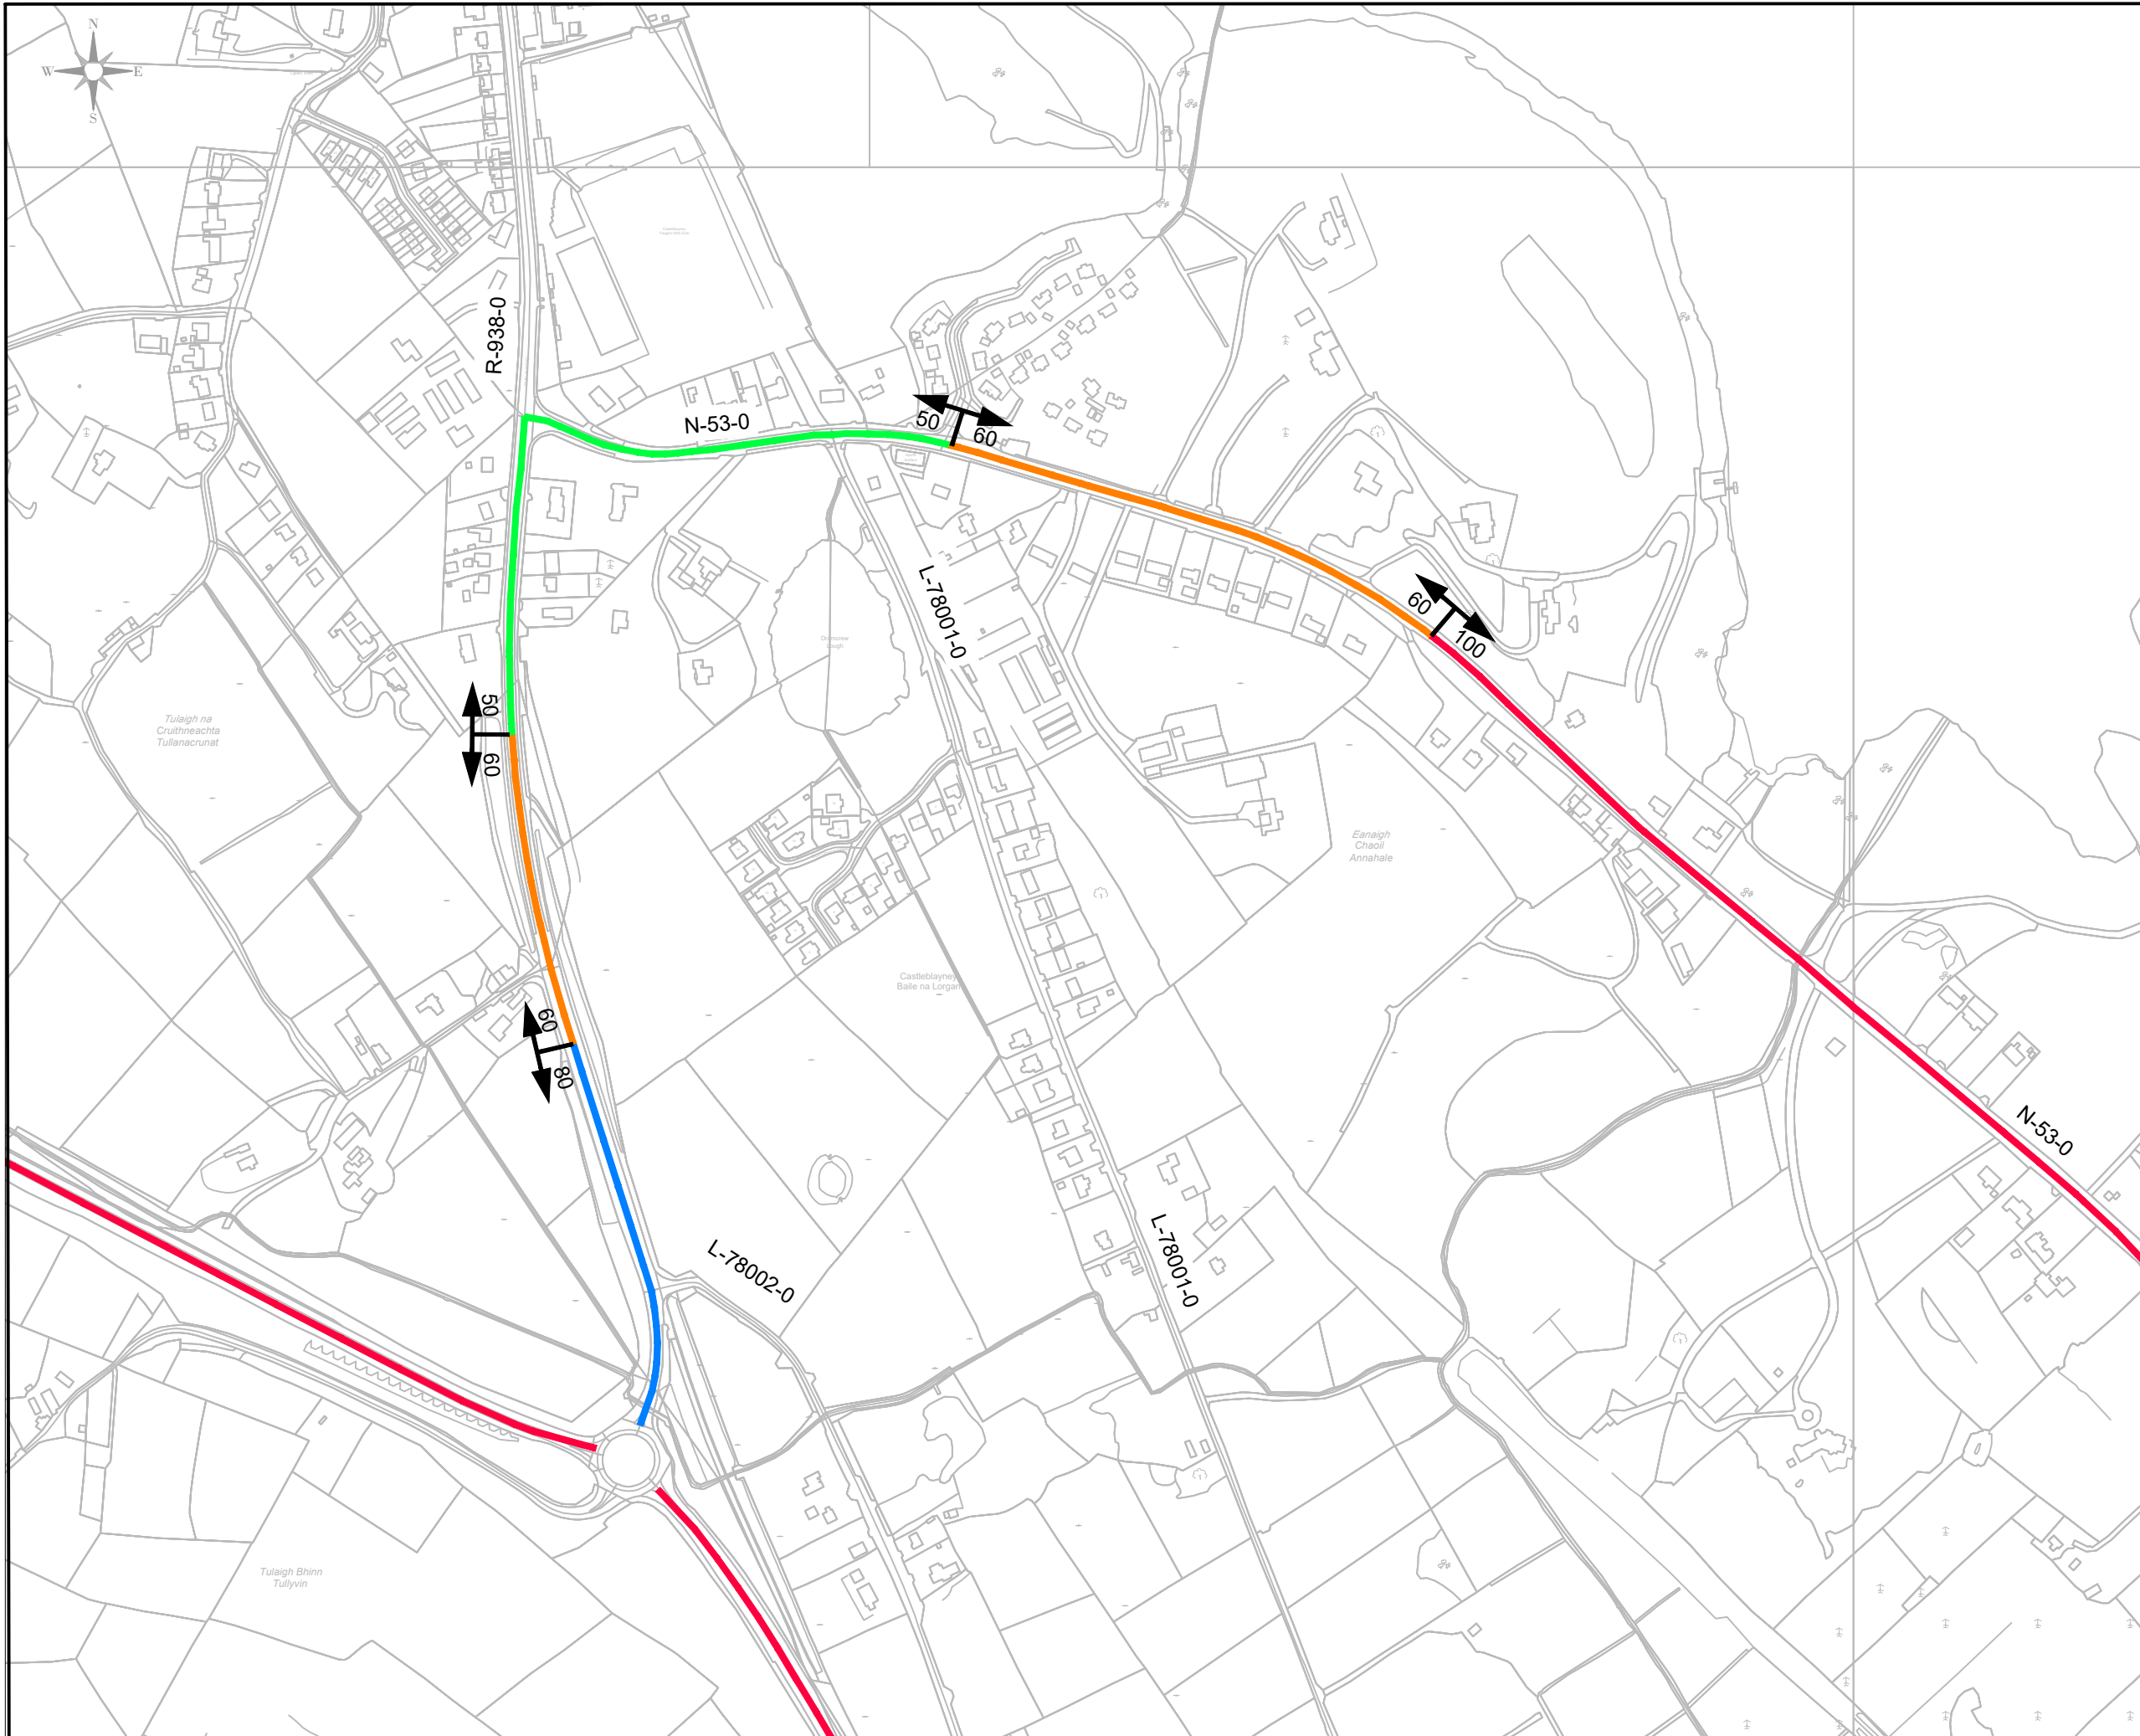

**NOTES**

1. THIS DRAWING IS TO BE READ IN CONJUNCTION WITH THE NATIONAL SPECIAL SPEED LIMIT BYE-LAWS.
2. DO NOT SCALE FROM THIS DRAWING MANUALLY OR ELECTRONICALLY.
3. SURVEY INFORMATION TAKEN FROM ORDNANCE SURVEY IRELAND.
4. THIS DRAWING IS BASED ON IRISH NATIONAL GRID.
5. THE NATIONAL SPEED LIMIT REVIEW HAS BEEN CARRIED OUT IN CONSULTATION WITH MONAGHAN COUNTY COUNCIL, AN GARDA SÍOCHÁNA, TRANSPORT INFRASTRUCTURE IRELAND & COUNTY MONAGHAN SPEED LIMIT COMMITTEE.

**LEGEND**

SPEED LIMIT


100 Km/h ZONE  
 80 Km/h ZONE  
 60 Km/h ZONE  
 50 Km/h ZONE

REV	DATE	DESCRIPTION	MADE	CHKD
C	06.01.26	Final Issue	SMcQ	BB
B	25.07.25	Public Consultation	SMcQ	BB
A	26.02.25	First Issue	SMcQ	BB

  
**MONAGHAN COUNTY COUNCIL**  
**ROADS DEPARTMENT**  
**M-Tek II Building,**  
**Knockaconny, Armagh Road,**  
**Monaghan,**  
**Co. Monaghan**  
 Tel: 047-30597  
 Website: www.monaghan.ie  
 Email: roads@monaghancoco.ie

PROJECT  
**NATIONAL ROAD SPEED LIMIT REVIEW**

DRAWING TITLE  
**N53 - CASTLEBLAYNEY**

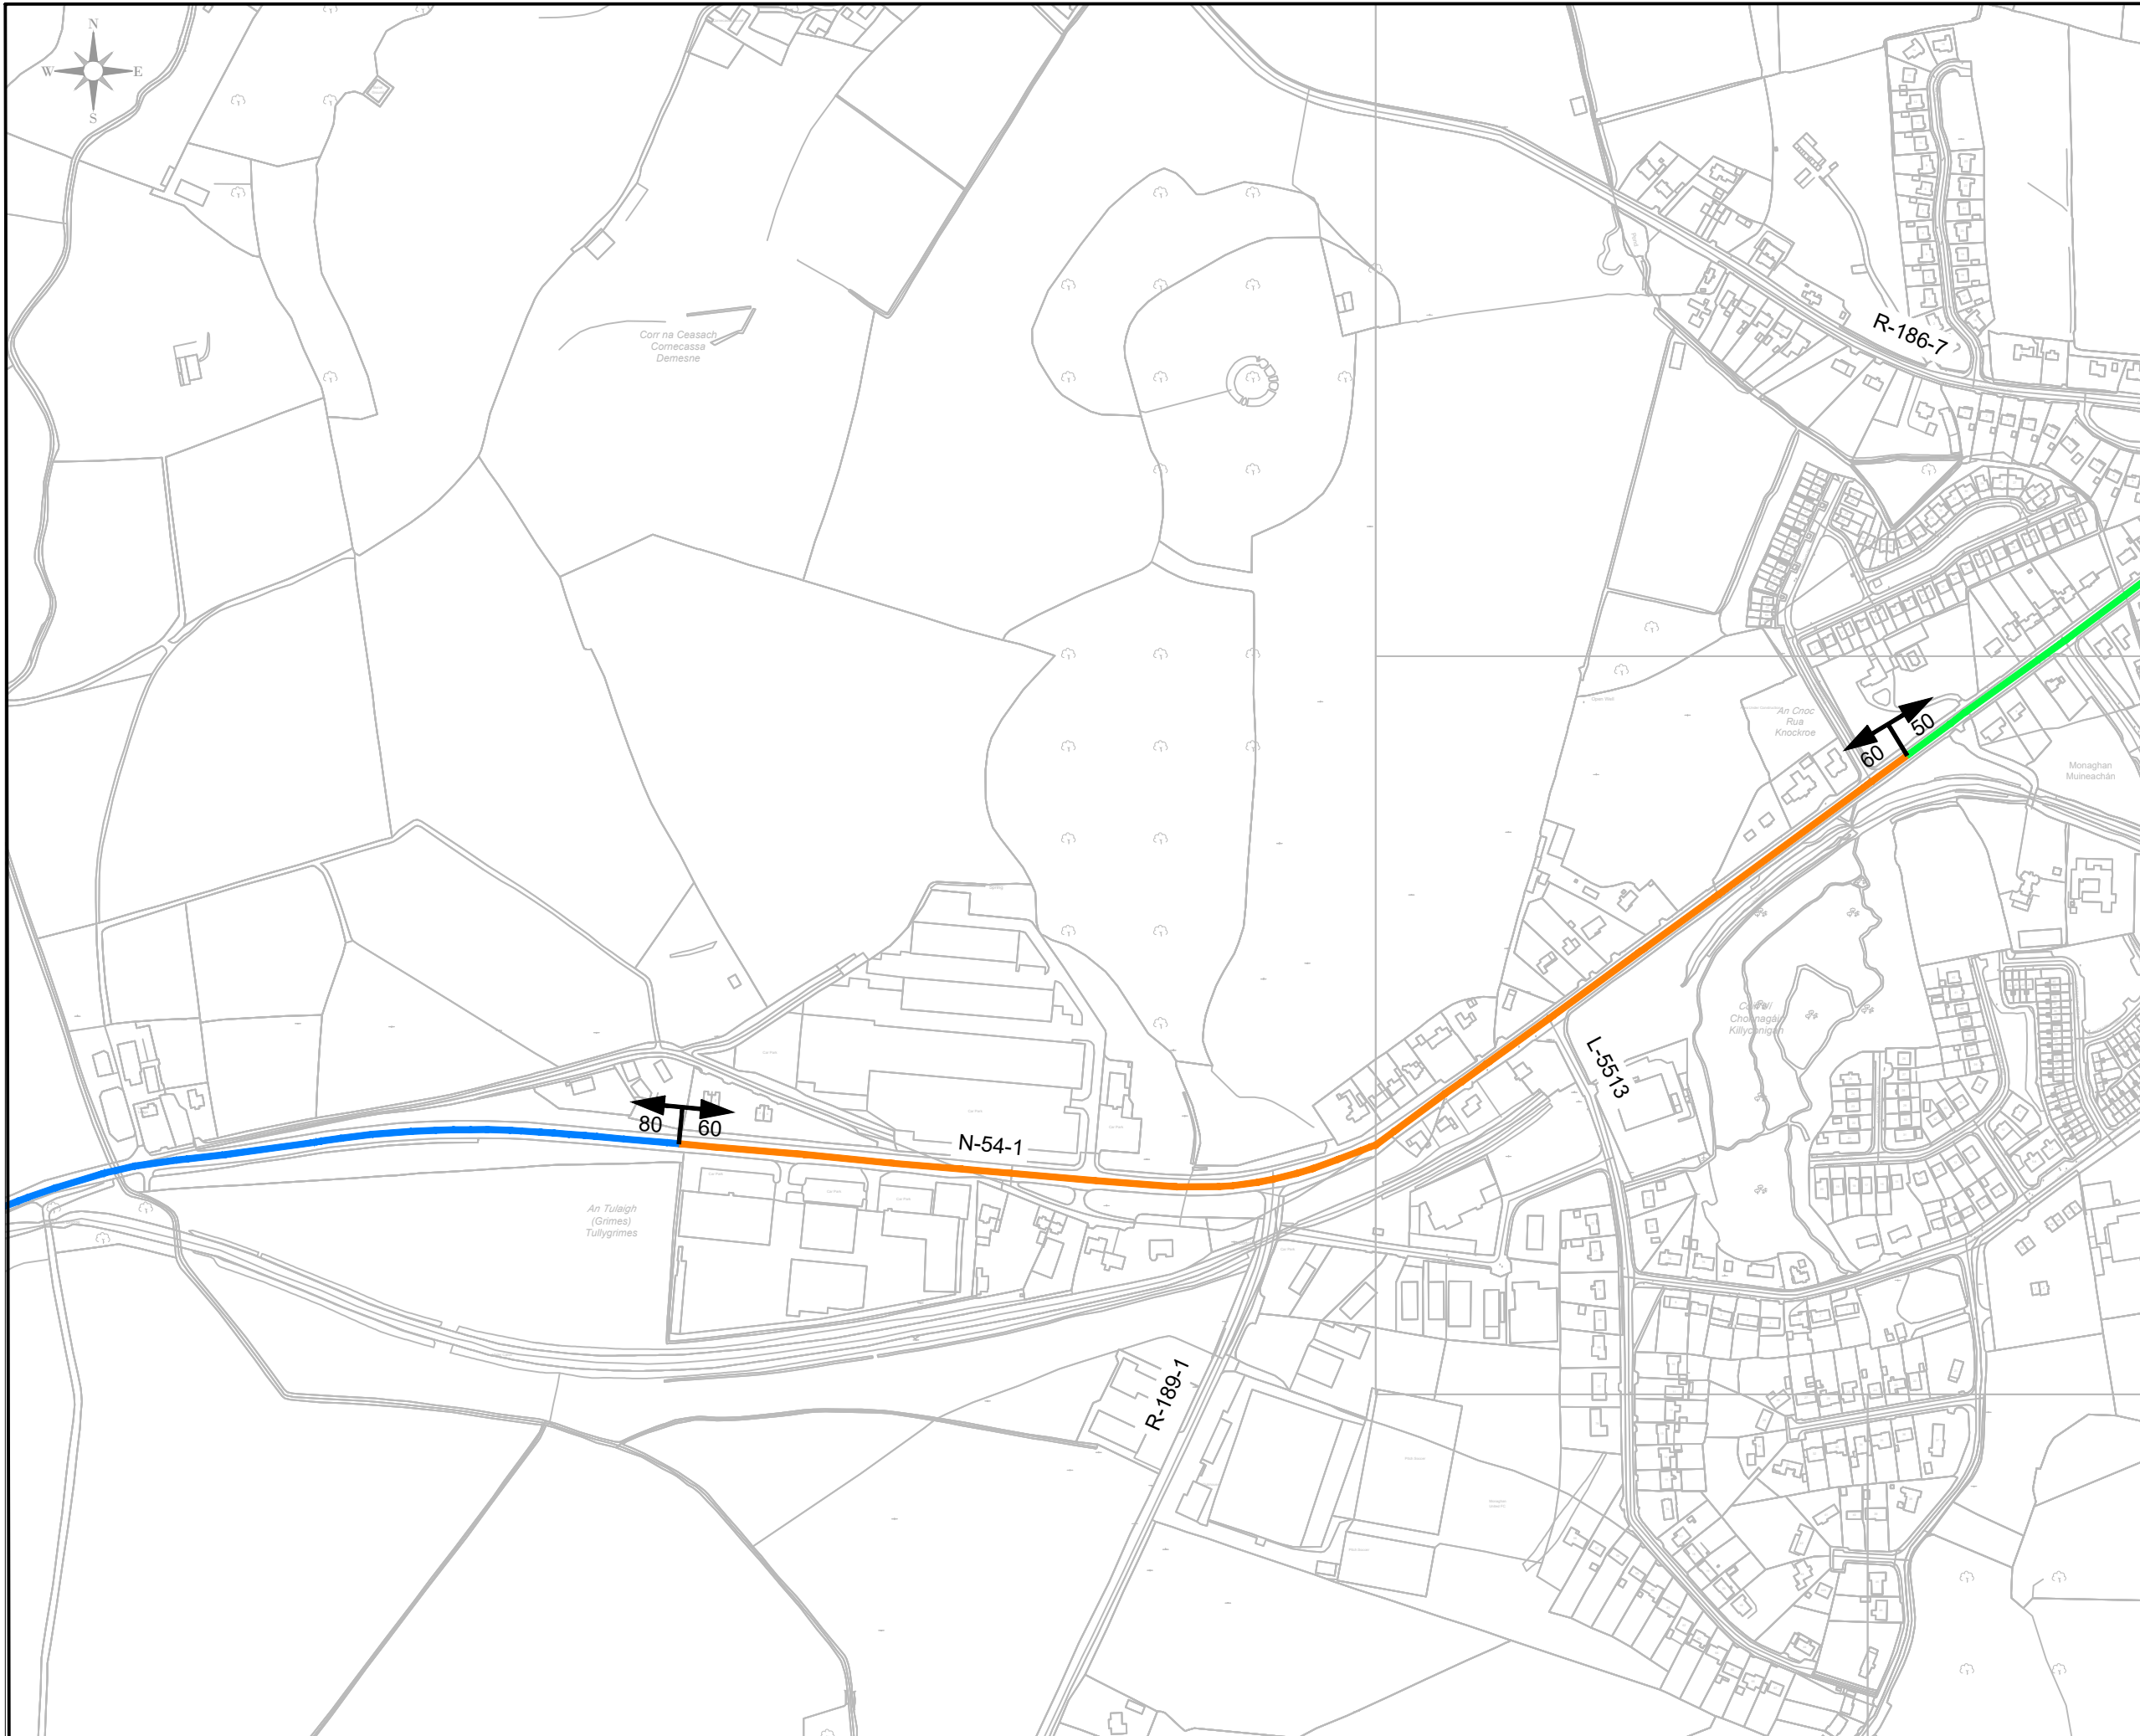

**NOTES**

1. THIS DRAWING IS TO BE READ IN CONJUNCTION WITH THE NATIONAL SPECIAL SPEED LIMIT BYE-LAWS.
2. DO NOT SCALE FROM THIS DRAWING MANUALLY OR ELECTRONICALLY.
3. SURVEY INFORMATION TAKEN FROM ORDNANCE SURVEY IRELAND.
4. THIS DRAWING IS BASED ON IRISH NATIONAL GRID.
5. THE NATIONAL SPEED LIMIT REVIEW HAS BEEN CARRIED OUT IN CONSULTATION WITH MONAGHAN COUNTY COUNCIL, AN GARDA SÍOCHÁNA, TRANSPORT INFRASTRUCTURE IRELAND & COUNTY MONAGHAN SPEED LIMIT COMMITTEE.

**LEGEND**

SPEED LIMIT


100 Km/h ZONE  
 80 Km/h ZONE  
 60 Km/h ZONE  
 50 Km/h ZONE

REV	DATE	DESCRIPTION	MADE	CKD
C	06.01.26	Final Issue	SMcQ	BB
B	25.07.25	Public Consultation	SMcQ	BB
A	26.02.25	First Issue	SMcQ	BB

**MONAGHAN COUNTY COUNCIL**  
**ROADS DEPARTMENT**  
**M-Tek II Building,**  
**Knockaconny, Armagh Road,**  
**Monaghan,**  
**Co.Monaghan**  
 Tel: 047-30597  
 Website: www.monaghan.ie  
 Email: roads@monaghancoco.ie

PROJECT  
**NATIONAL ROAD SPEED  
 LIMIT REVIEW**

DRAWING TITLE  
**N54 - MONAGHAN TOWN**

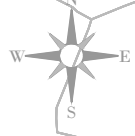

**NOTES**

1. THIS DRAWING IS TO BE READ IN CONJUNCTION WITH THE NATIONAL SPECIAL SPEED LIMIT BYE-LAWS.
2. DO NOT SCALE FROM THIS DRAWING MANUALLY OR ELECTRONICALLY.
3. SURVEY INFORMATION TAKEN FROM ORDNANCE SURVEY IRELAND.
4. THIS DRAWING IS BASED ON IRISH NATIONAL GRID.
5. THE NATIONAL SPEED LIMIT REVIEW HAS BEEN CARRIED OUT IN CONSULTATION WITH MONAGHAN COUNTY COUNCIL, AN GARDA SÍOCHÁNA, TRANSPORT INFRASTRUCTURE IRELAND & COUNTY MONAGHAN SPEED LIMIT COMMITTEE.

**LEGEND**

SPEED LIMIT

100 Km/h ZONE  
 80 Km/h ZONE  
 60 Km/h ZONE  
 50 Km/h ZONE

REV	DATE	DESCRIPTION	MADE	CKD
C	06.01.26	Final Issue	SMcQ	BB
B	25.07.25	Public Consultation	SMcQ	BB
A	26.02.25	First Issue	SMcQ	BB




**MONAGHAN COUNTY COUNCIL**  
**ROADS DEPARTMENT**  
**M-Tek II Building,**  
**Knockaconny, Armagh Road,**  
**Monaghan,**  
**Co.Monaghan**

Tel: 047-30597  
 Website: www.monaghan.ie  
 Email: roads@monaghancoco.ie

**PROJECT**  
**NATIONAL ROAD SPEED**  
**LIMIT REVIEW**


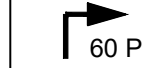


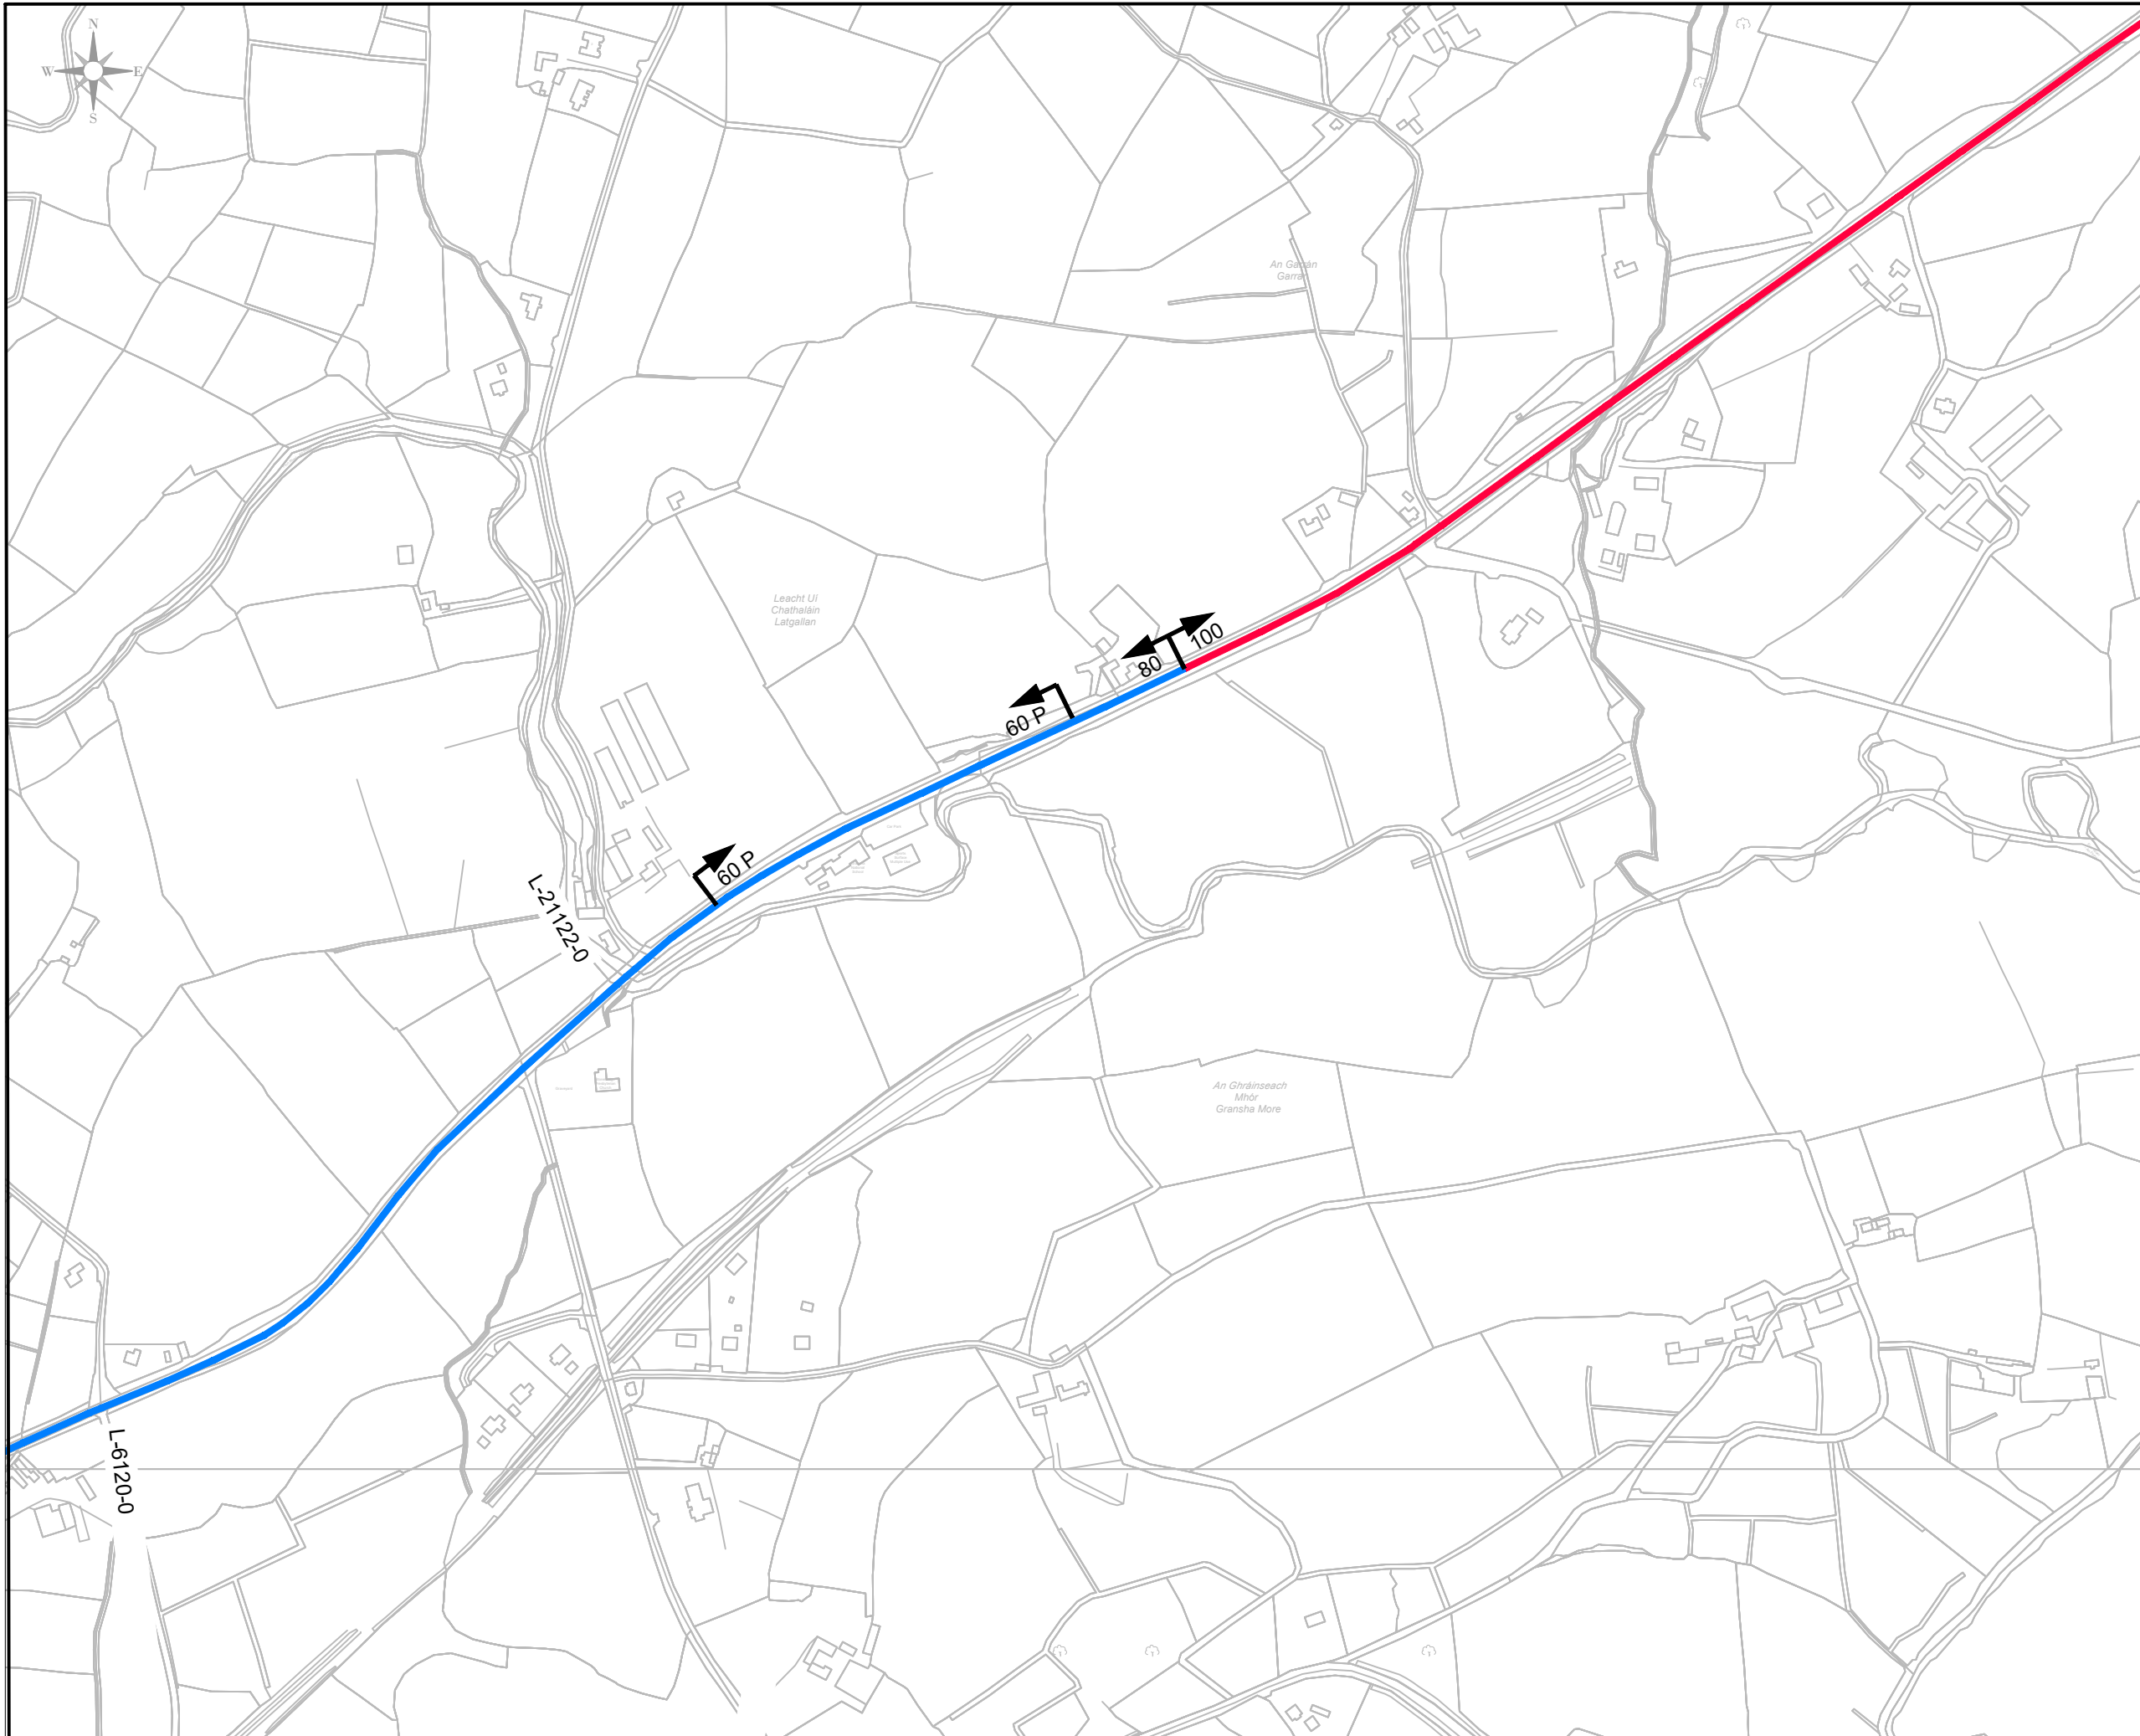

**DRAWING TITLE**  
**N54 - SMITHBOROUGH**



**NOTES**

1. THIS DRAWING IS TO BE READ IN CONJUNCTION WITH THE NATIONAL SPECIAL SPEED LIMIT BYE-LAWS.
2. DO NOT SCALE FROM THIS DRAWING MANUALLY OR ELECTRONICALLY.
3. SURVEY INFORMATION TAKEN FROM ORDNANCE SURVEY IRELAND.
4. THIS DRAWING IS BASED ON IRISH NATIONAL GRID.
5. THE NATIONAL SPEED LIMIT REVIEW HAS BEEN CARRIED OUT IN CONSULTATION WITH MONAGHAN COUNTY COUNCIL, AN GARDA SÍOCHÁNA, TRANSPORT INFRASTRUCTURE IRELAND & COUNTY MONAGHAN SPEED LIMIT COMMITTEE.

**LEGEND**

-  SPEED LIMIT
-  PERIODIC SPEED LIMIT
-  100 Km/h ZONE
-  80 Km/h ZONE
-  60 Km/h ZONE
-  50 Km/h ZONE

C	06.01.26	Final Issue	SMcQ	BB
B	25.07.25	Public Consultation	SMcQ	BB
A	26.02.25	First Issue	SMcQ	BB
REV	DATE	DESCRIPTION	MADE	CKD



**MONAGHAN COUNTY COUNCIL**  
**ROADS DEPARTMENT**  
**M-Tek II Building,**  
**Knockaconny, Armagh Road,**  
**Monaghan,**  
**Co.Monaghan**

Tel: 047-30597  
 Website: www.monaghan.ie  
 Email: roads@monaghancoco.ie

**PROJECT**  
**NATIONAL ROAD SPEED**  
**LIMIT REVIEW**

**DRAWING TITLE**  
**N54 - STONEBRIDGE**

