


I:\a\acome\com\is\EMEA\Dublin\HEDBL2\DCS\Projects\6160677999\_NTA\_Mona\_N2\_Spur\900\_CAD\_GIS\910\_CAD\Coolshannagh\_RAZ25-SKET\CHES\60677999\_SK\_011\_A.dwg

**LEGEND:**

- CYCLE TRACK / LANE
- EXISTING CARRIAGEWAY
- EXISTING SHARED PATH
- EXISTING FOOTWAY / ISLAND
- PROPOSED LANDSCAPING
- KERB LINE**
- EXISTING KERB
- PROPOSED RED COLOURED BLISTER TACTILE PAVING FOR CONTROLLED CROSSINGS
- PROPOSED BUFF COLOURED LADDER AND TRAMLINE TACTILE PAVING
- PROPOSED TREES AND SHRUBS

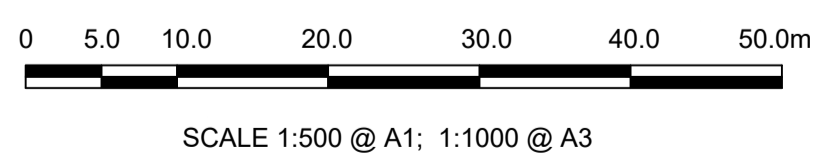

ISSUED FOR CONSTRUCTION

**Disclaimer:**

a. This document has been prepared pursuant to and subject to the terms of AECOM's appointment by its client. AECOM accepts no liability for any use of this document other than by its original client or following AECOM's express agreement to such use, and only for the purpose for which it was prepared and provided.

b. O.S. data used for plans are printed under © Ordnance Survey Ireland Government of Ireland. All rights reserved. Licence Number: CYAL50343160 © National Mapping Division of Talla Eireann. All elevations are in metres and relate to OSI Geoid Model (OSGM15) Mean Head. All Co-ordinates are in Irish Transverse Mercator Grid (ITM) as defined by OSI active local GPS station.

**SAFETY, HEALTH AND ENVIRONMENTAL INFORMATION BOX**

It is assumed that all works on this drawing will be carried out by a competent contractor working, where appropriate, to an appropriate method statement.

This drawing is to be used only for the purpose of issue that it was issued for and is subjected to amendment.

Project Ireland 2040  
Building Ireland's Future

Bonneagar Iompair Éireann  
Transport Infrastructure Ireland

Rev	Date	Drn	Chk'd	App'd	Description
P01	12/02/2026	TM	JT	AM	ISSUED FOR INFORMATION

Date: 12/02/2026  
Project Code: BCIDA

Scale: 1:500 @ A1, 1:1000 @ A3  
Originator Code: ACM

Engineering Designer

Drawn: TM, Checked: JT, Approved: AM

QMS Code

<b>Programme Title</b>			
<b>N2 Spur</b>			
<b>Drawing Title</b>		<b>Sheet Number</b>	
COOLSHANNAGH ROUNDABOUT GENERAL ARRANGEMENT OPTION 5 B - SIGNALISED JUNCTION		1 of 1	
<b>Drawing File Name</b>		<b>Status</b>	<b>Rev</b>
60677999_SK_011		1	P03

DO NOT SCALE USE FIGURED DIMENSIONS ONLY