


ORIGINAL SHEET SIZE = A3

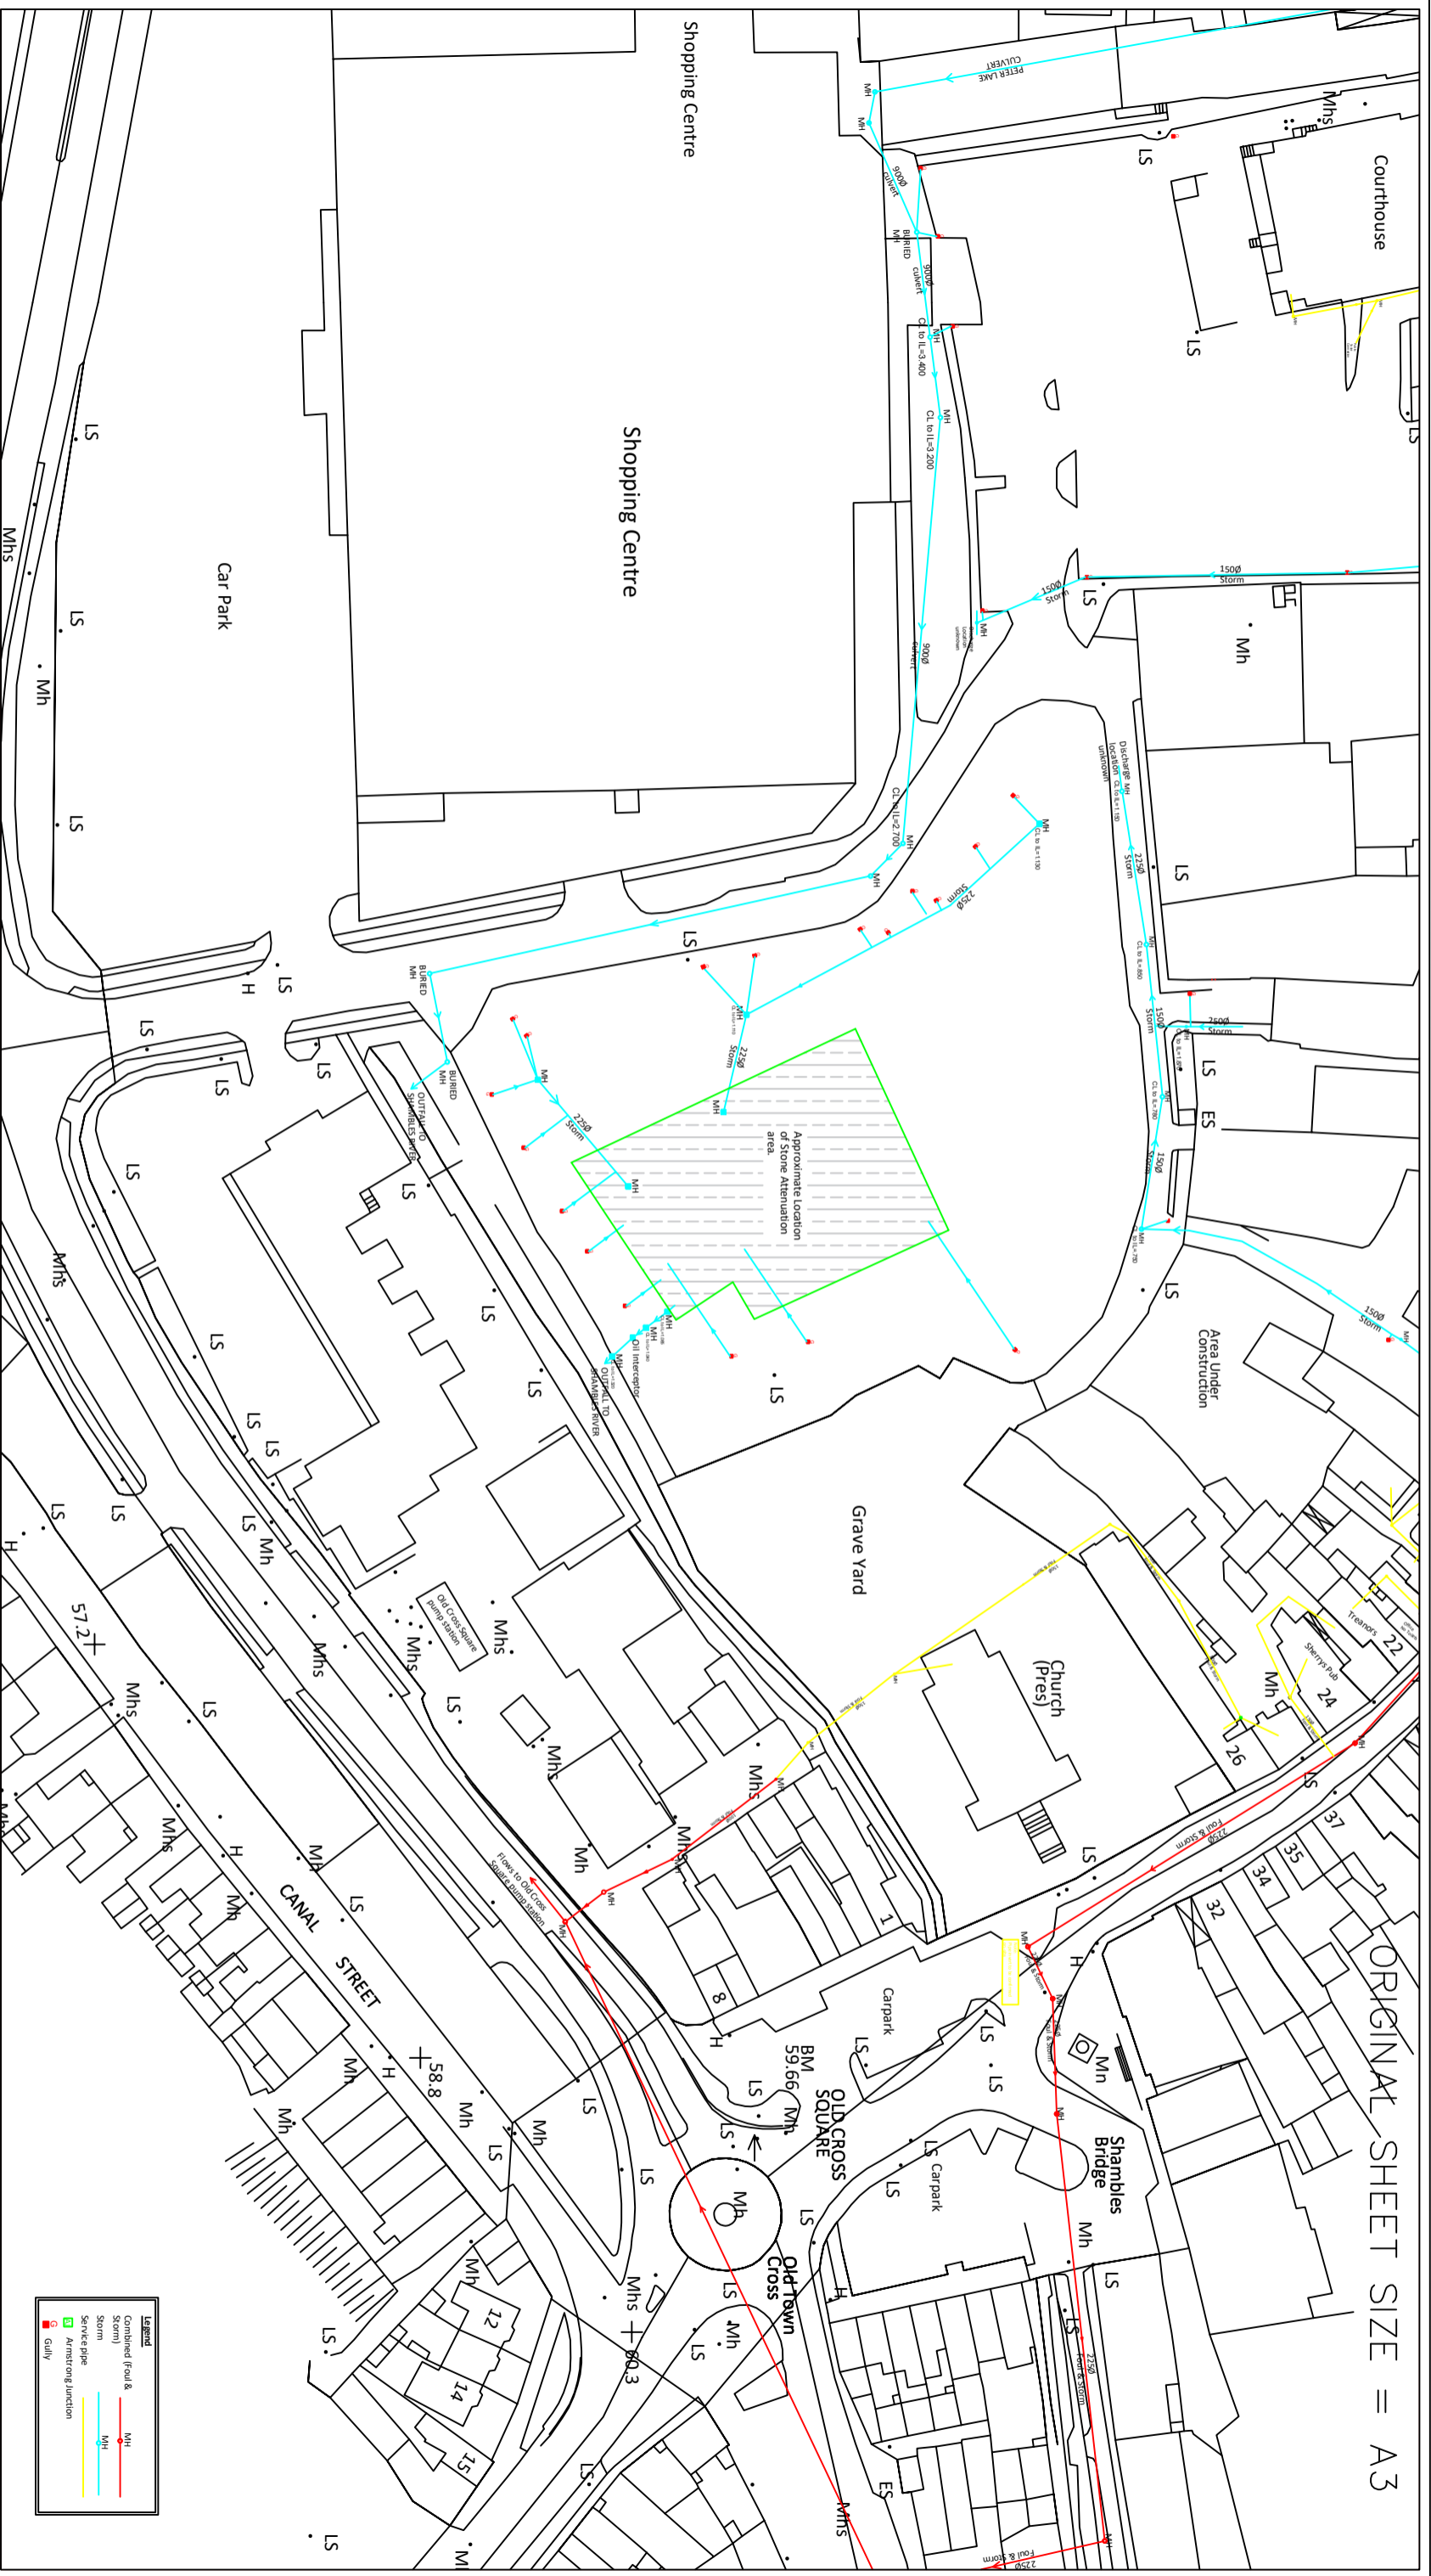

Legend	
	Combined (Foul & Storm)
	Storm
	Service Pipe
	MH
	MH
	Armstrong Junction
	Gully

DWG. SERIES

Dublin Street South Existing Services

DRAWING

Storm and Foul Services

CLIENT

Monaghan County Council

DATE 08.06.2020

SCALE 1:1000

DRN

CHECKED

Location

Dublin Street Monaghan

JOB NUMBER

02

DWG. NUMBER

A

REVISION

DRAWN BY

ADDRESS

The Glen, Glen Road  
Killygowan, Monaghan  
H18Y7T50