



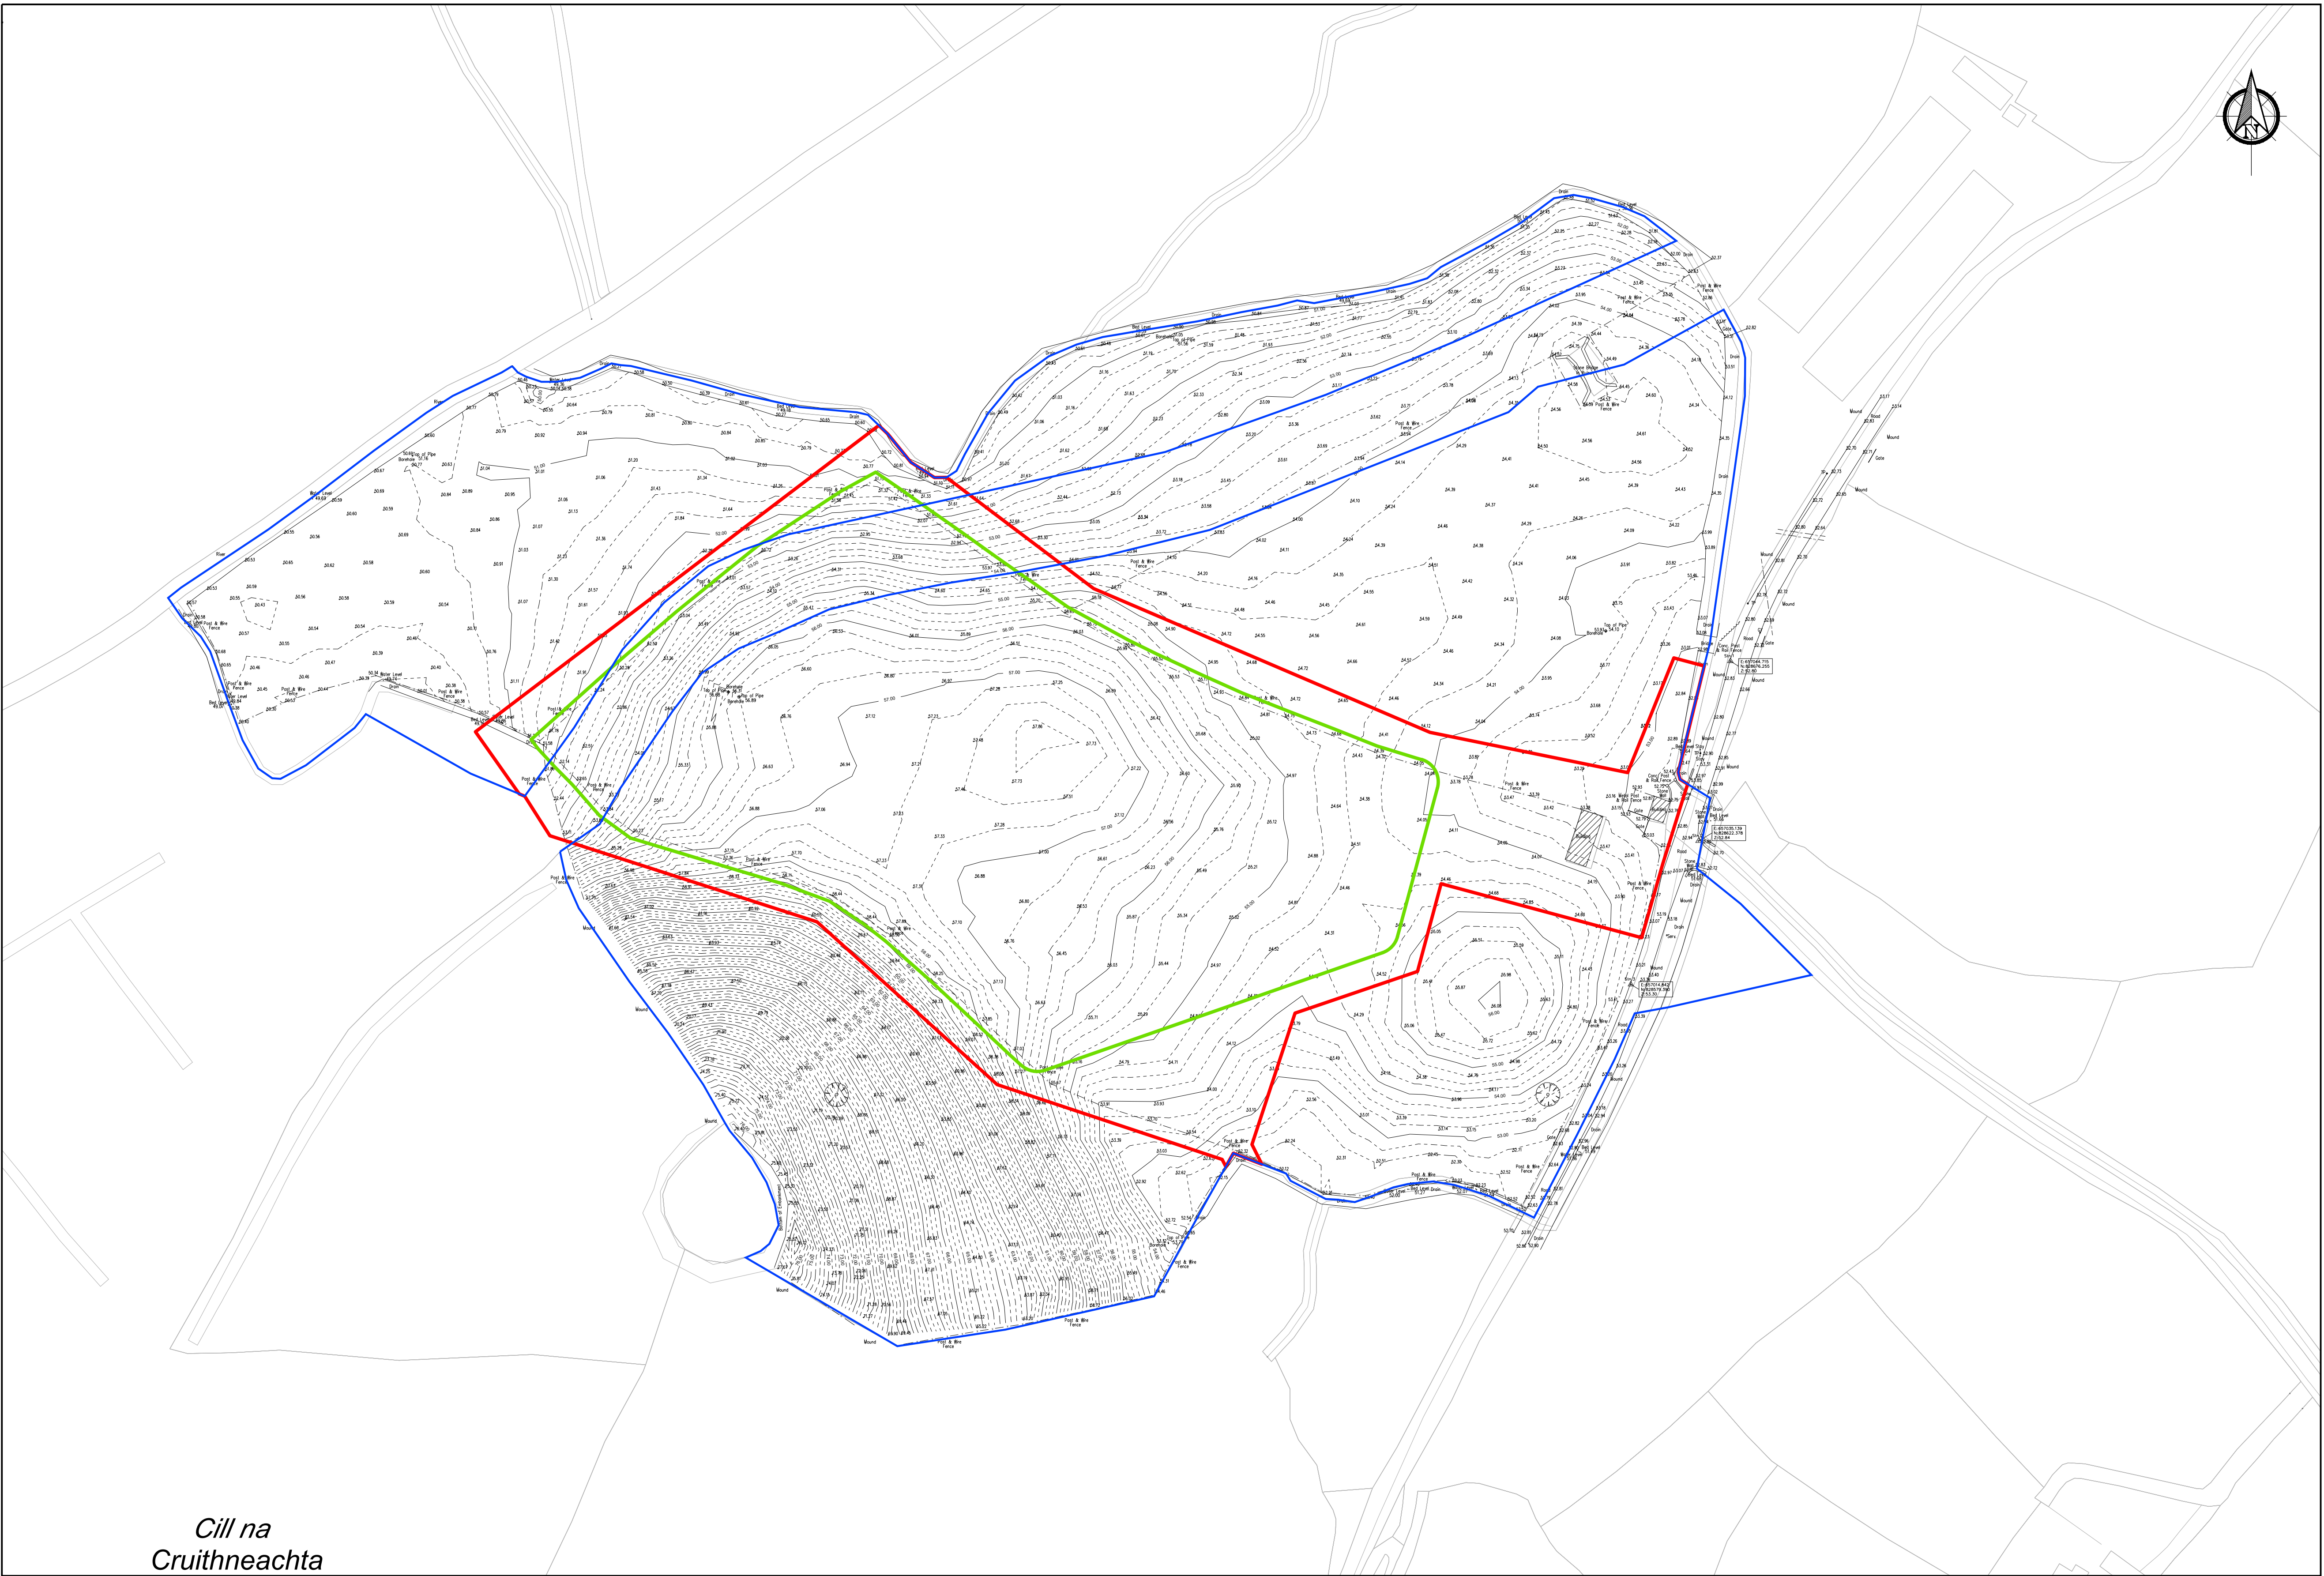


- Legend
- Planning Application Site Boundary (3.75Ha)
 - Certificate of Authorization (COA) Boundary (2.60Ha)
 - Lands within the Applicants Ownership (8.93Ha)

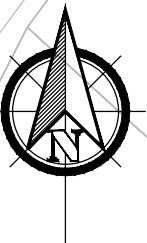

Cill na
Cruithneachta

EXISTING SITE SURVEY
Scale 1:1000

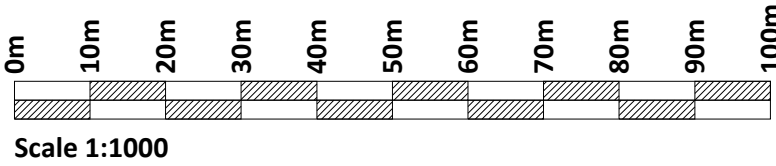

If Applicable : Ordnance Survey Ireland Licence No. CYAL50221678 © Ordnance Survey Ireland and Government of Ireland

Rev.	Description	App By	Date
A	ISSUE FOR PLANNING APPLICATION	JON	13.03.23

PROJECT	CLIENT		
KILLYCRONAGHAN HISTORIC LANDFILL	MONAGHAN COUNTY COUNCIL		
SHEET	Date 13.03.23	Project number P22-071	Scale (@ A1-) 1:1000
EXISTING SITE SURVEY	Drawn by SK	Drawing Number P22-071-1100-0003	Rev A
	Checked by CJC		