



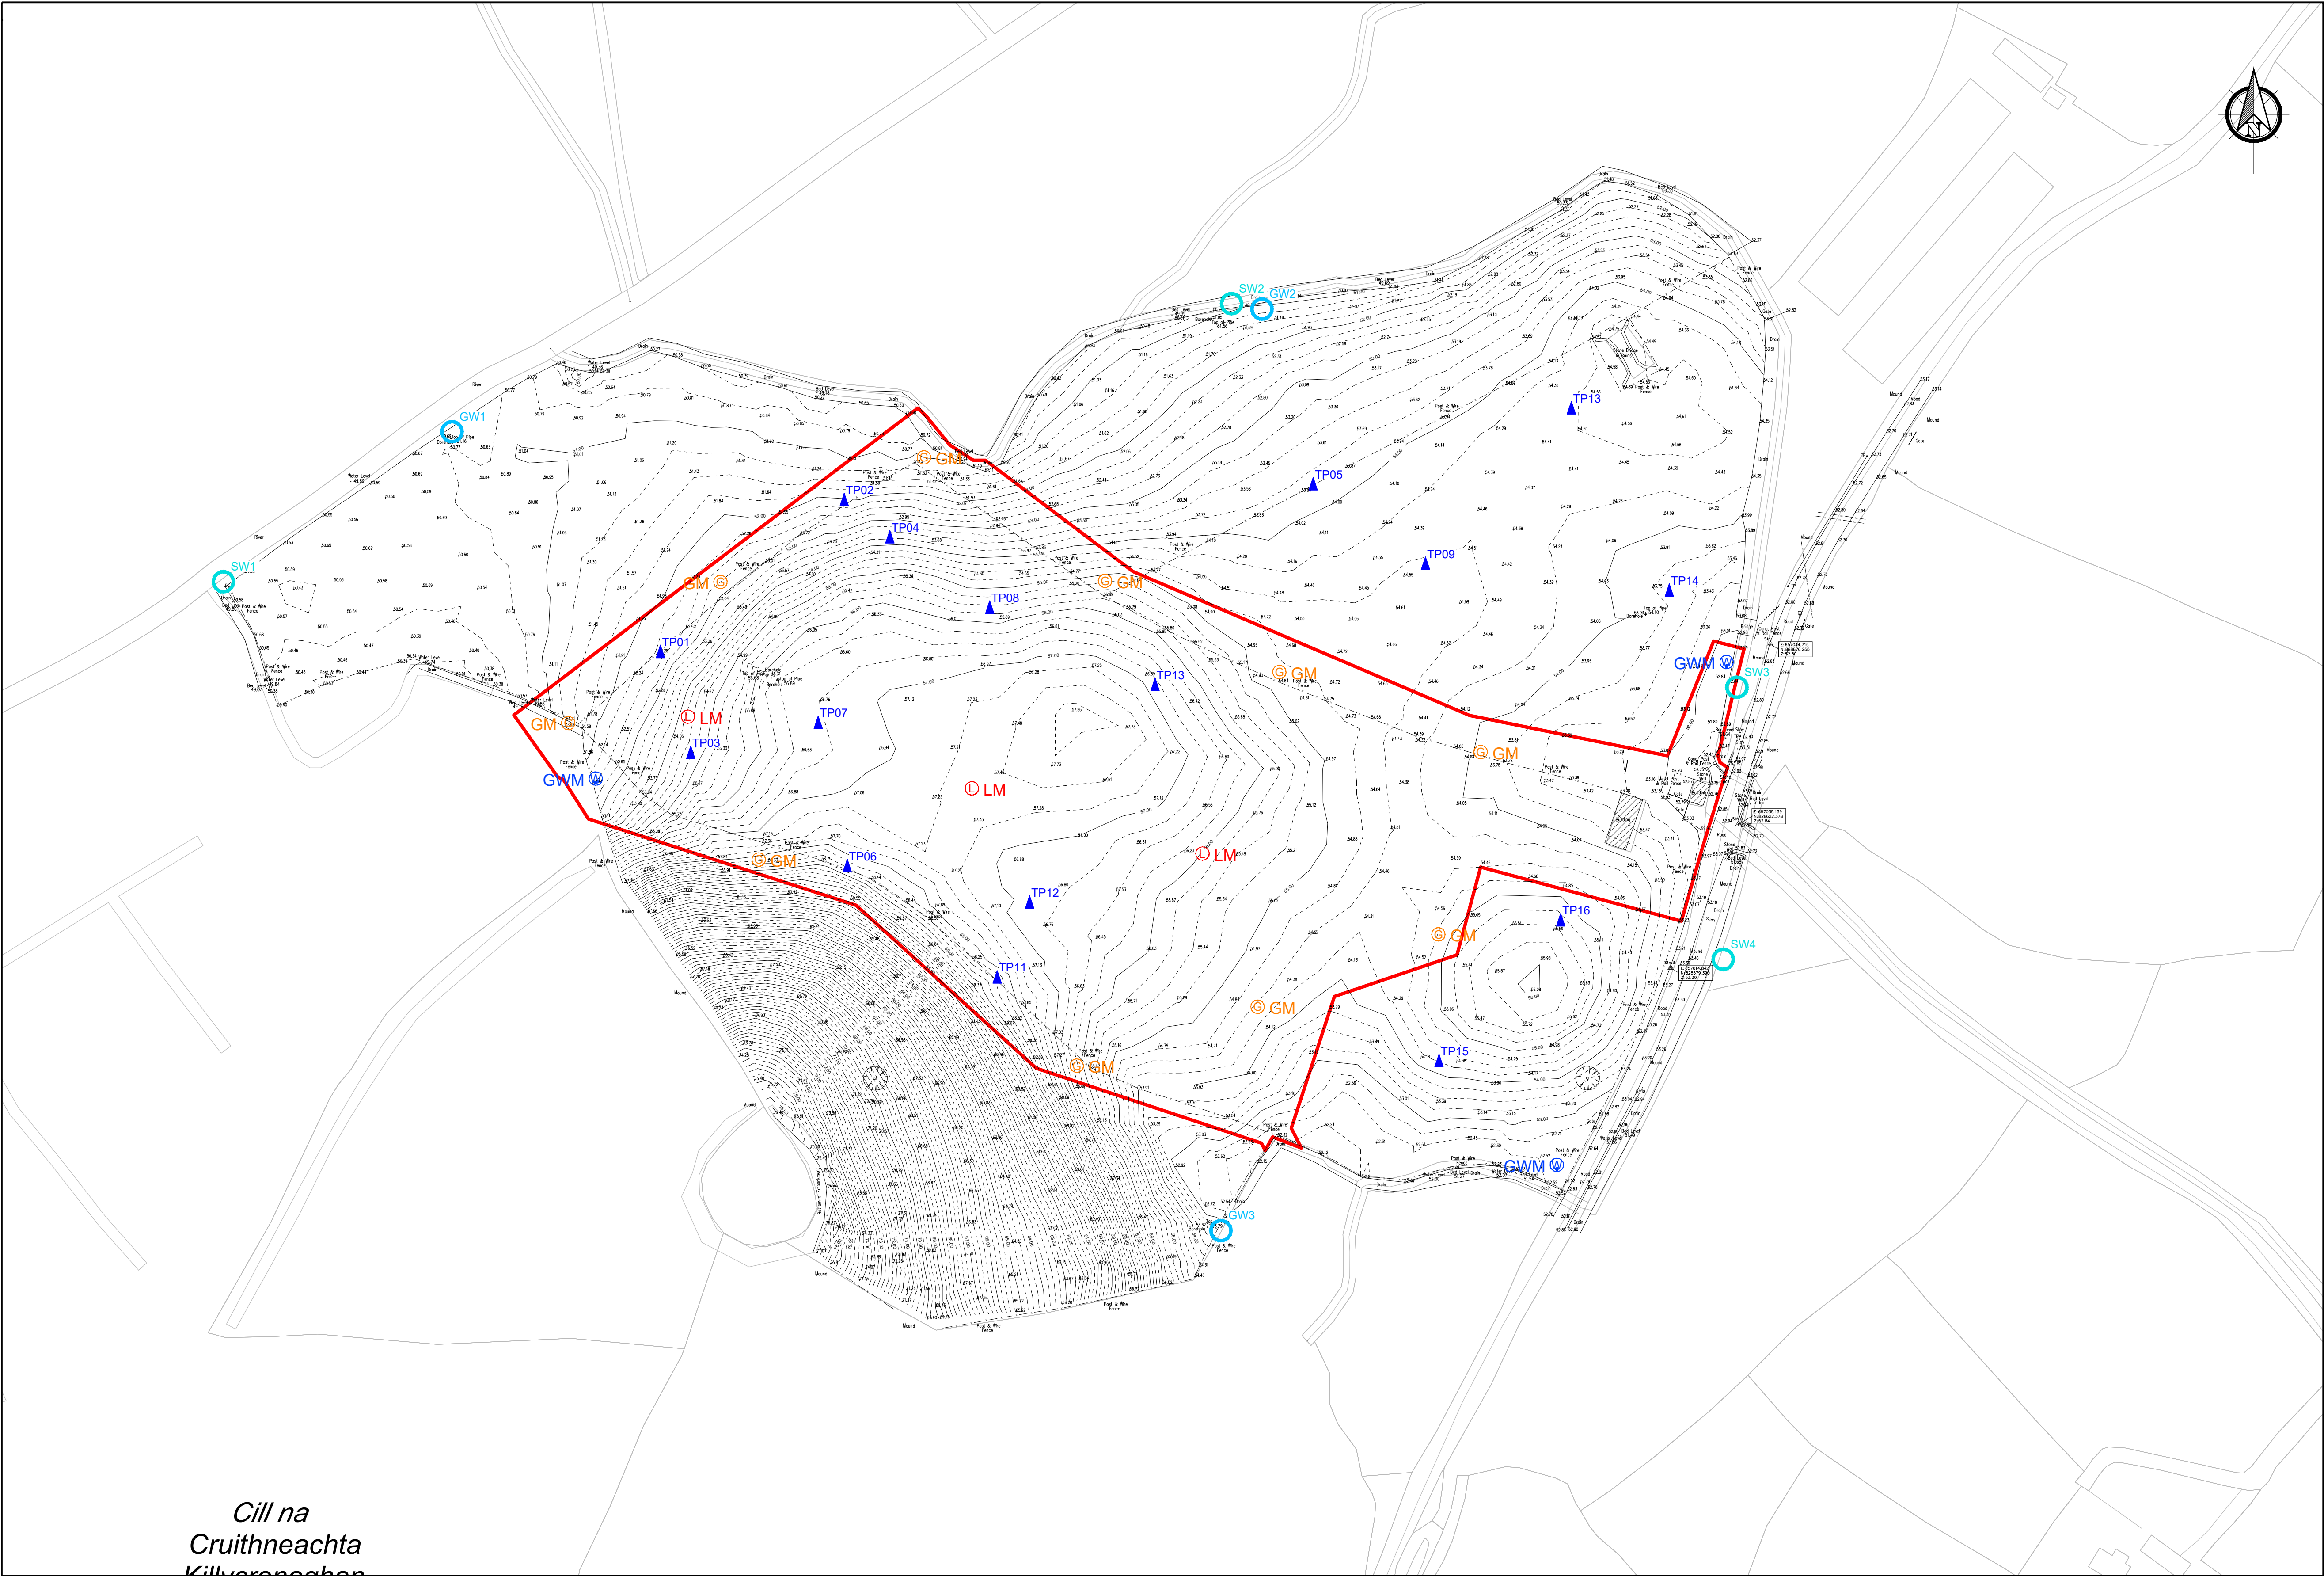

- Legend**
- Planning Application Site Boundary (3.75Ha)
 - Existing SW Monitoring Locations (SW01, SW02, SW03, SW04, SW05, SW06)
 - Existing GW Monitoring Locations (GW1, GW2, GW3)
 - Existing Trial Pit Locations
 - Proposed Perimeter Gas Monitoring Locations
 - Proposed Groundwater Monitoring Locations
 - Proposed Leachate Monitoring Locations

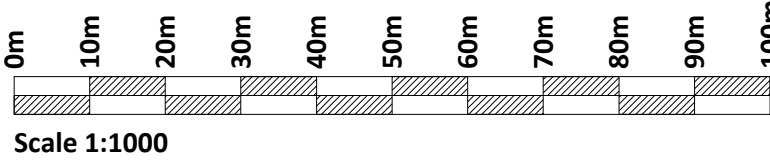

EXISTING AND PROPOSED MONITORING LOCATIONS

Scale 1:1000

If Applicable : Ordnance Survey Ireland Licence No. CYAL50221678 © Ordnance Survey Ireland and Government of Ireland



Cork | Dublin | Carlow

www.fehilytimoney.ie

No part of this document may be reproduced or transmitted in any form or stored in any retrieval system of any nature without the written permission of Fehily Timoney & Company as copyright holder except as agreed for use on the project for which the document was originally issued. Do not scale. Use figured dimensions only. If in doubt - Ask!

Rev.	Description	App By	Date
A	ISSUE FOR PLANNING APPLICATION	JON	13.03.23

PROJECT	CLIENT		
	MONAGHAN COUNTY COUNCIL		
SHEET	Date	13.03.23	Project number
	Drawn by	SK	P22-071
	Checked by	CJC	Drawing Number
EXISTING AND PROPOSED MONITORING LOCATIONS		P22-071-1100-0007	
		Scale (@ A1)	Rev
		1:1000	A

O:\ACAD\2022\P22-071\P22-071-1100-0007