



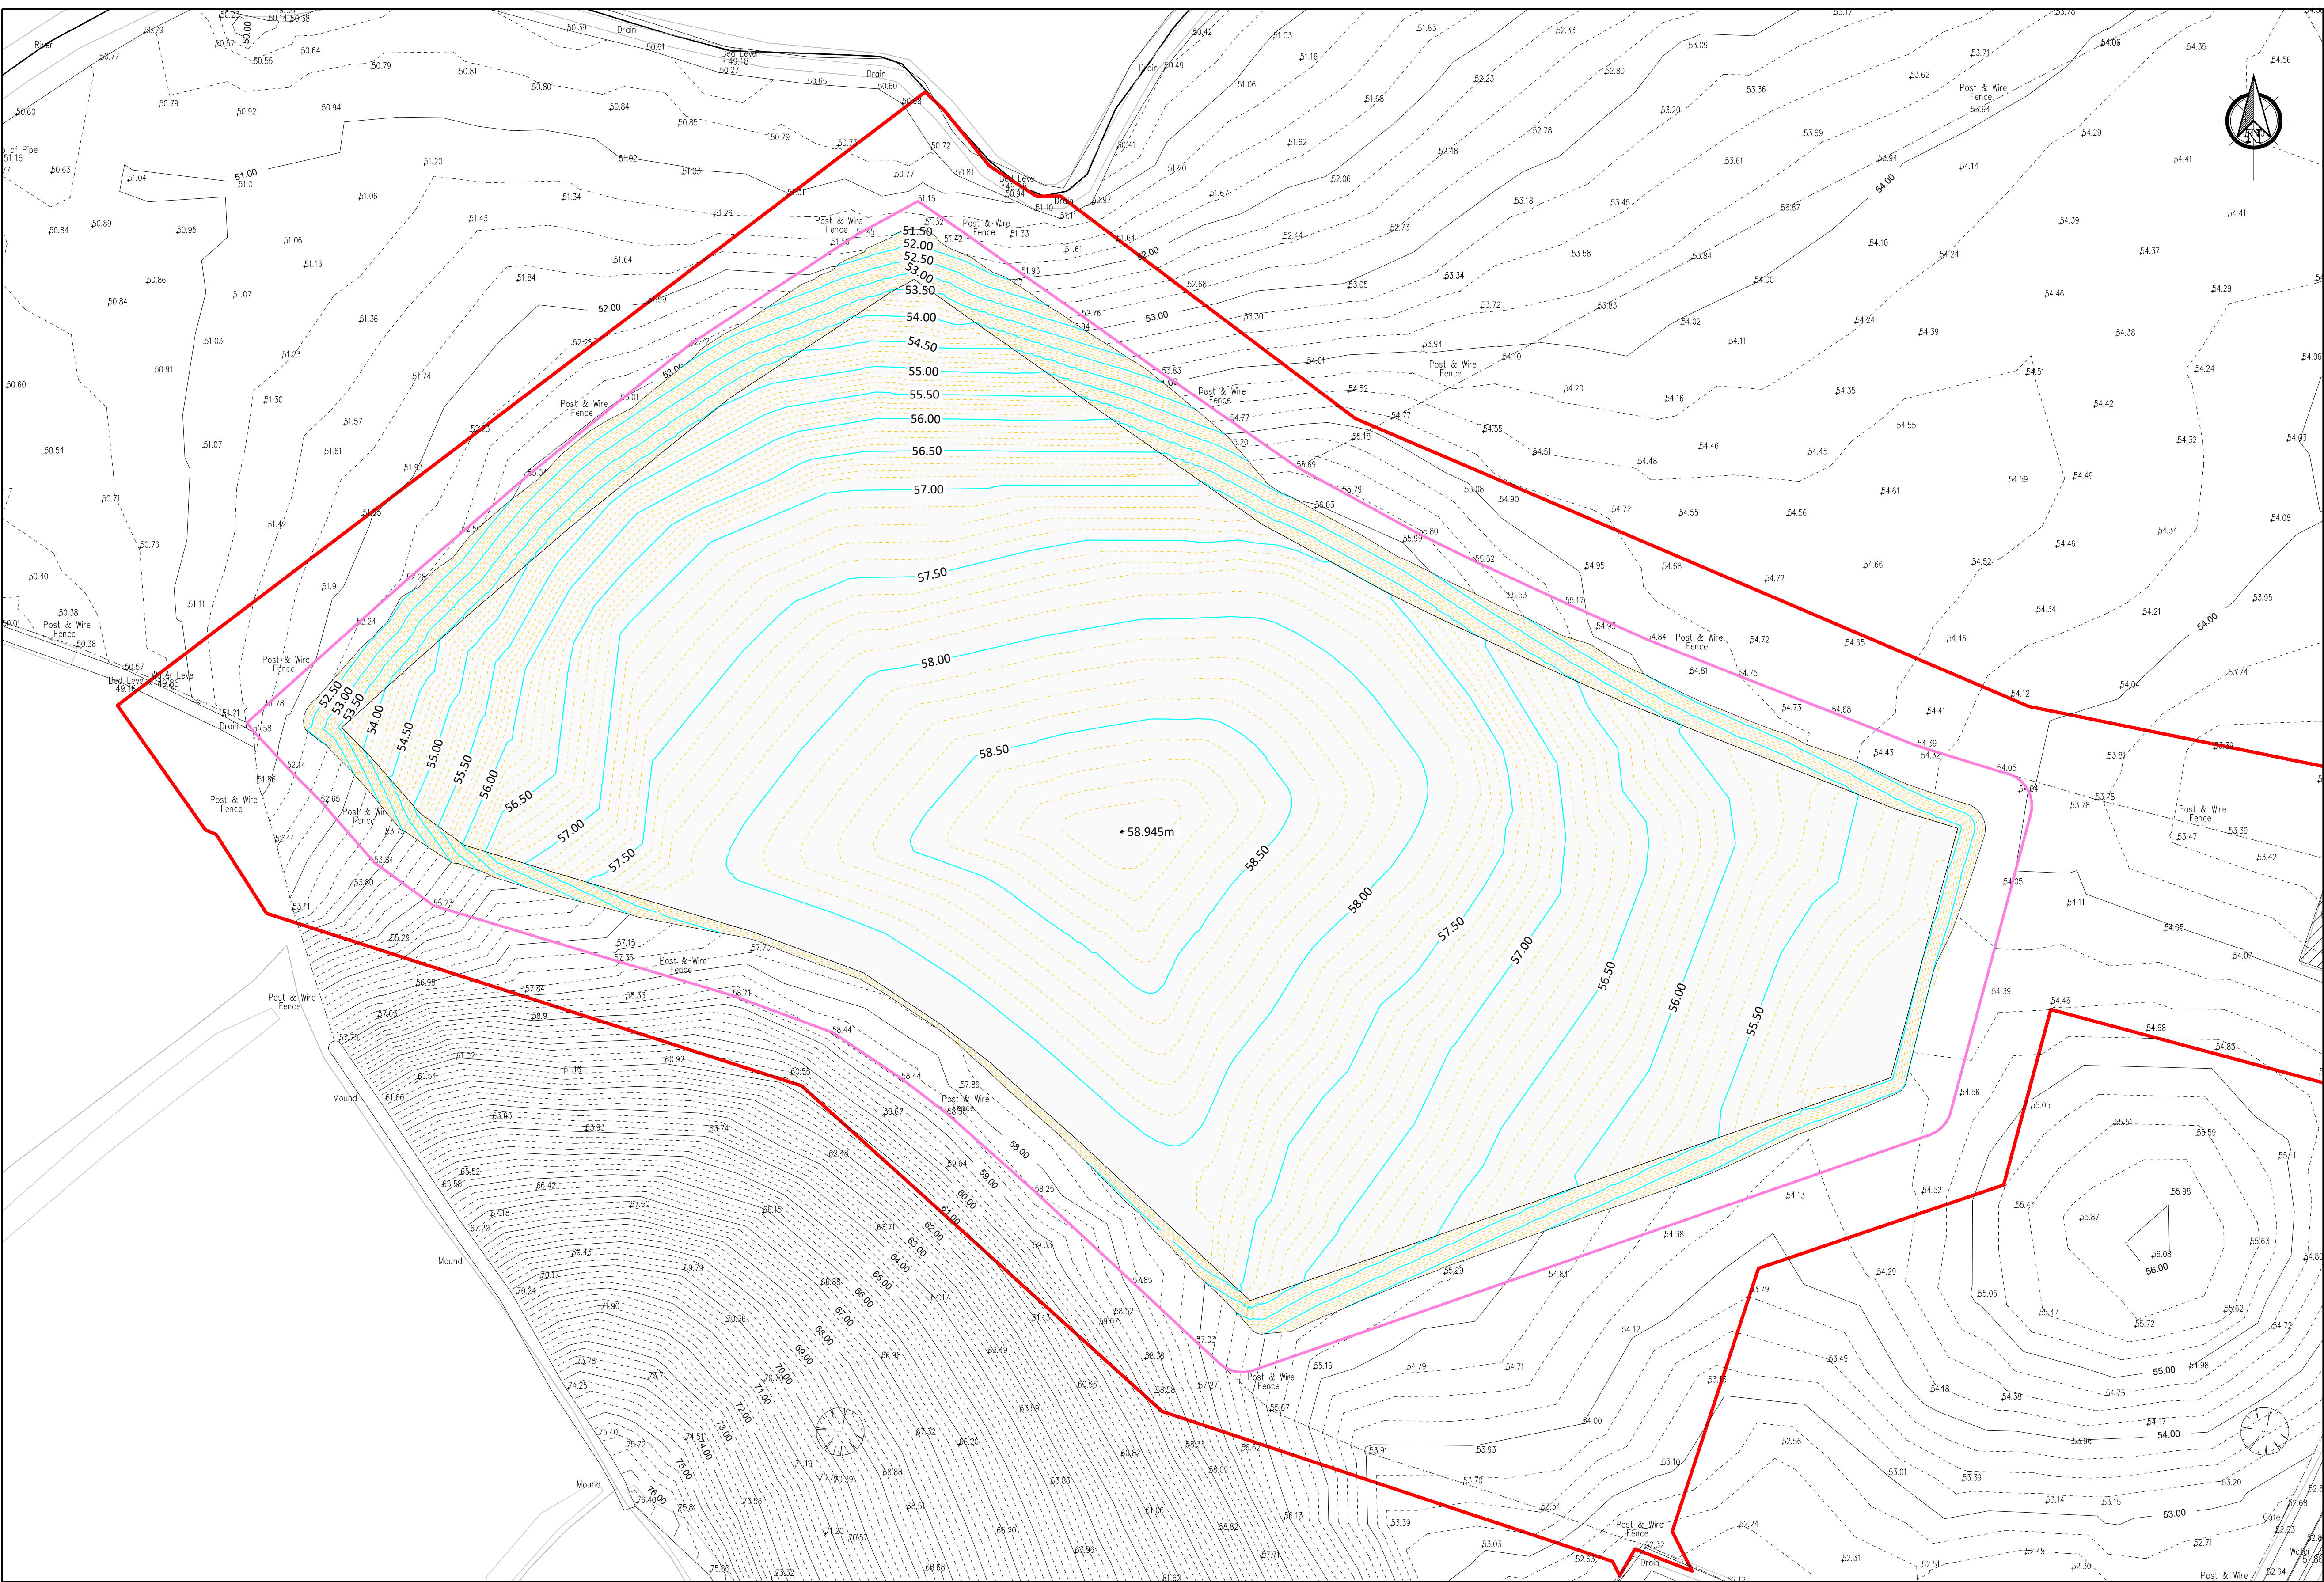

- Legend**
- Planning Application Site Boundary (3.75Ha)
 - Proposed Landfill Capping Boundary (2.47Ha)
 - Existing Ground Contour
 - Proposed Capping Level Major Contour
 - Proposed Capping Level Minor Contour

If Applicable : Ordnance Survey Ireland Licence No. CYAL50221678 © Ordnance Survey Ireland and Government of Ireland

PLAN
Scale 1:500

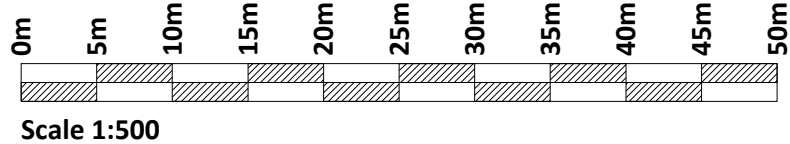

No part of this document may be reproduced or transmitted in any form or stored in any retrieval system of any nature without the written permission of Fehily Timoney & Company as copyright holder except as agreed for use on the project for which the document was originally issued. Do not scale. Use figured dimensions only. If in doubt - Ask!

Rev.	Description	App By	Date
A	ISSUE FOR PLANNING APPLICATION	JON	13.03.23

PROJECT	CLIENT		
KILLYCRONAGHAN HISTORIC LANDFILL	MONAGHAN COUNTY COUNCIL		
SHEET	Date	13.03.23	Project number
	Drawn by	SK	P22-071
	Checked by	CJC	Drawing Number
PROPOSED FINAL CAP RESTORATION CONTOURS		P22-071-1300-0002	
		Scale (@ A1-)	Rev
		1:500	A

O:\ACAD\2022\P22-071\P22-071-1300-0002