


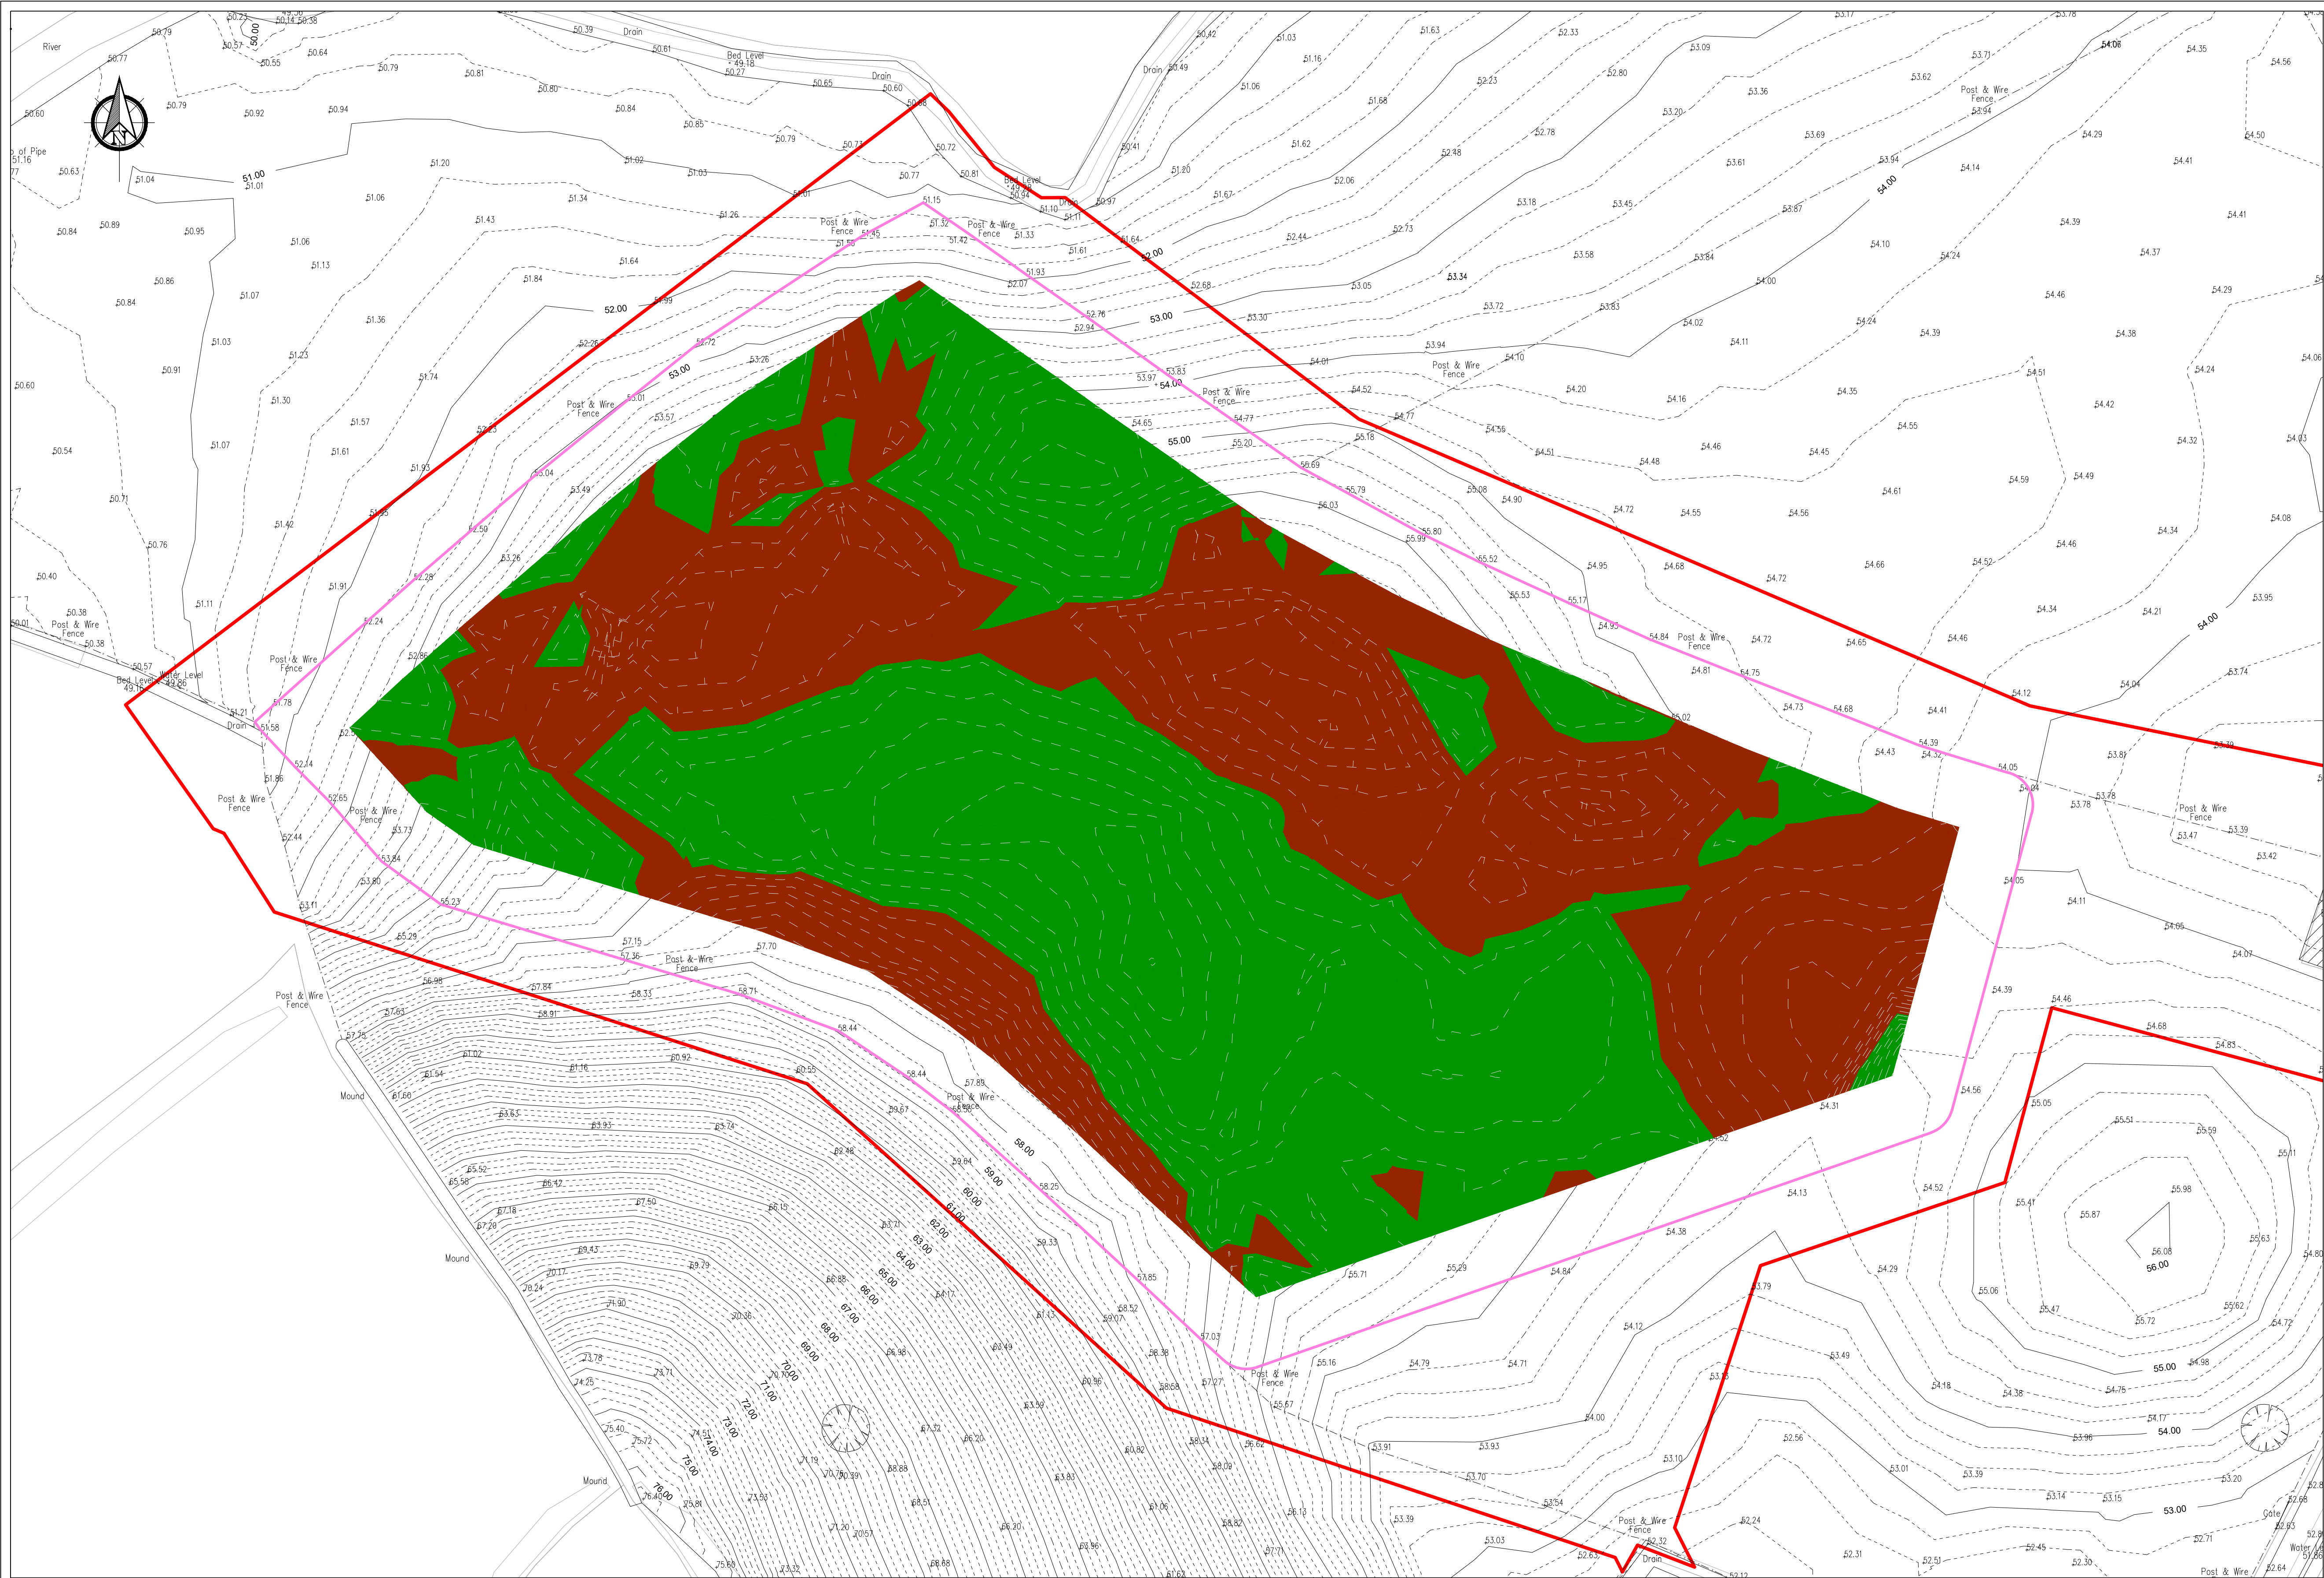


Legend

- Planning Application Site Boundary (3.75Ha)
- Proposed Landfill Capping Boundary (2.47Ha)
- Existing Ground Contour

SURFACE LEVEL DATA					
REF.	MIN. LEVEL	MAX. LEVEL	Area	Volume	COLOUR
1	-0.80	-0.03	8643m2	1214m3	
2	-0.03	0.60	9770m2	1774m3	

If Applicable : Ordnance Survey Ireland Licence No. CYAL50221678 © Ordnance Survey Ireland and Government of Ireland

PLAN
Scale 1:500

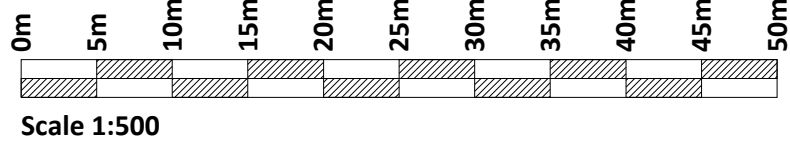



Cork | Dublin | Carlow

www.fehilytimoney.ie

No part of this document may be reproduced or transmitted in any form or stored in any retrieval system of any nature without the written permission of Fehily Timoney & Company as copyright holder except as agreed for use on the project for which the document was originally issued. Do not scale. Use figured dimensions only. If in doubt - Ask!

Rev.	Description	App By	Date
A	ISSUE FOR PLANNING APPLICATION	JON	13.03.23

PROJECT	KILLYCRONAGHAN HISTORIC LANDFILL		CLIENT			MONAGHAN COUNTY COUNCIL		
SHEET	PROPOSED CUT / FILL PLAN		Date	13.03.23	Project number	P22-071	Scale (@ A1:-)	
			Drawn by	SK	Drawing Number		P22-071-1300-0003	Rev
			Checked by	CJC				A

O:\ACAD\2022\P22-071\P22-071-1300-0003