
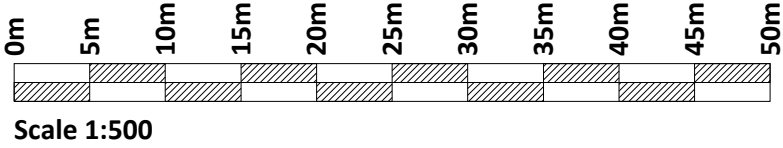


- Legend**
- Planning Application Site Boundary (2.25Ha)
 - Proposed Landfill Capping Boundary (1.34Ha)
 - Japanese Knotweed Locations
 - Proposed Japanese Knotweed Burial Location

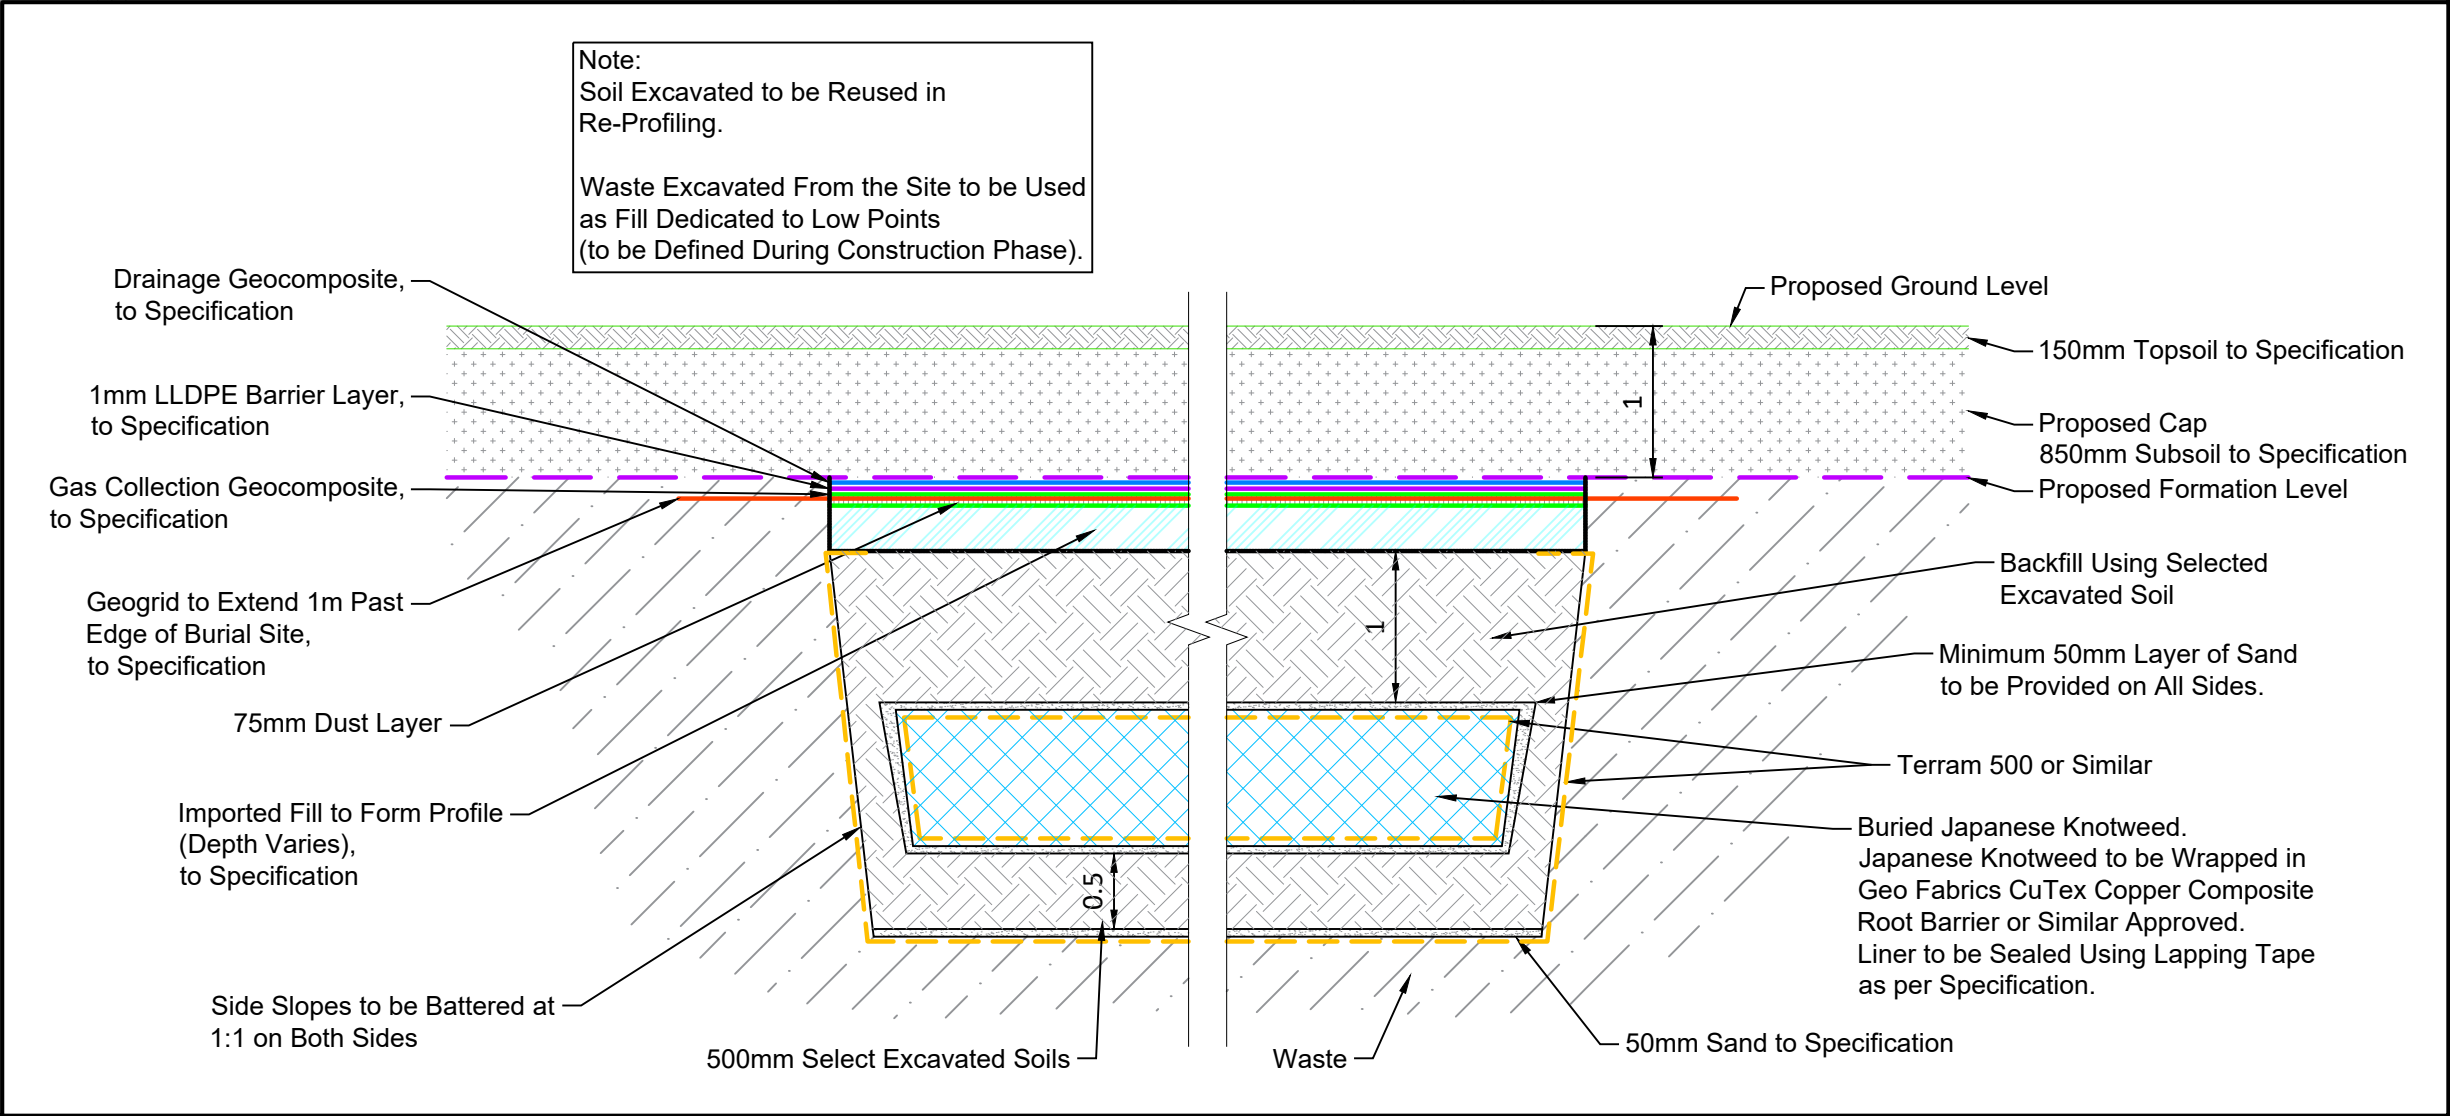

If Applicable : Ordnance Survey Ireland Licence No. CYAL50221678 © Ordnance Survey Ireland and Government of Ireland

Rev.	Description	App By	Date
A	ISSUE FOR PLANNING	JON	23.10.23

PROJECT	CLIENT		
KILLYCARD HISTORIC LANDFILL	MONAGHAN COUNTY COUNCIL		
SHEET	Date	Project number	Scale (@ A1-)
JAPANESE KNOTWEED MANAGEMENT PLAN	23.10.23	P22-071	1:500
	Drawn by	Drawing Number	Rev
	NS	P22-071-0100-0008	A
	Checked by		
	BF		