



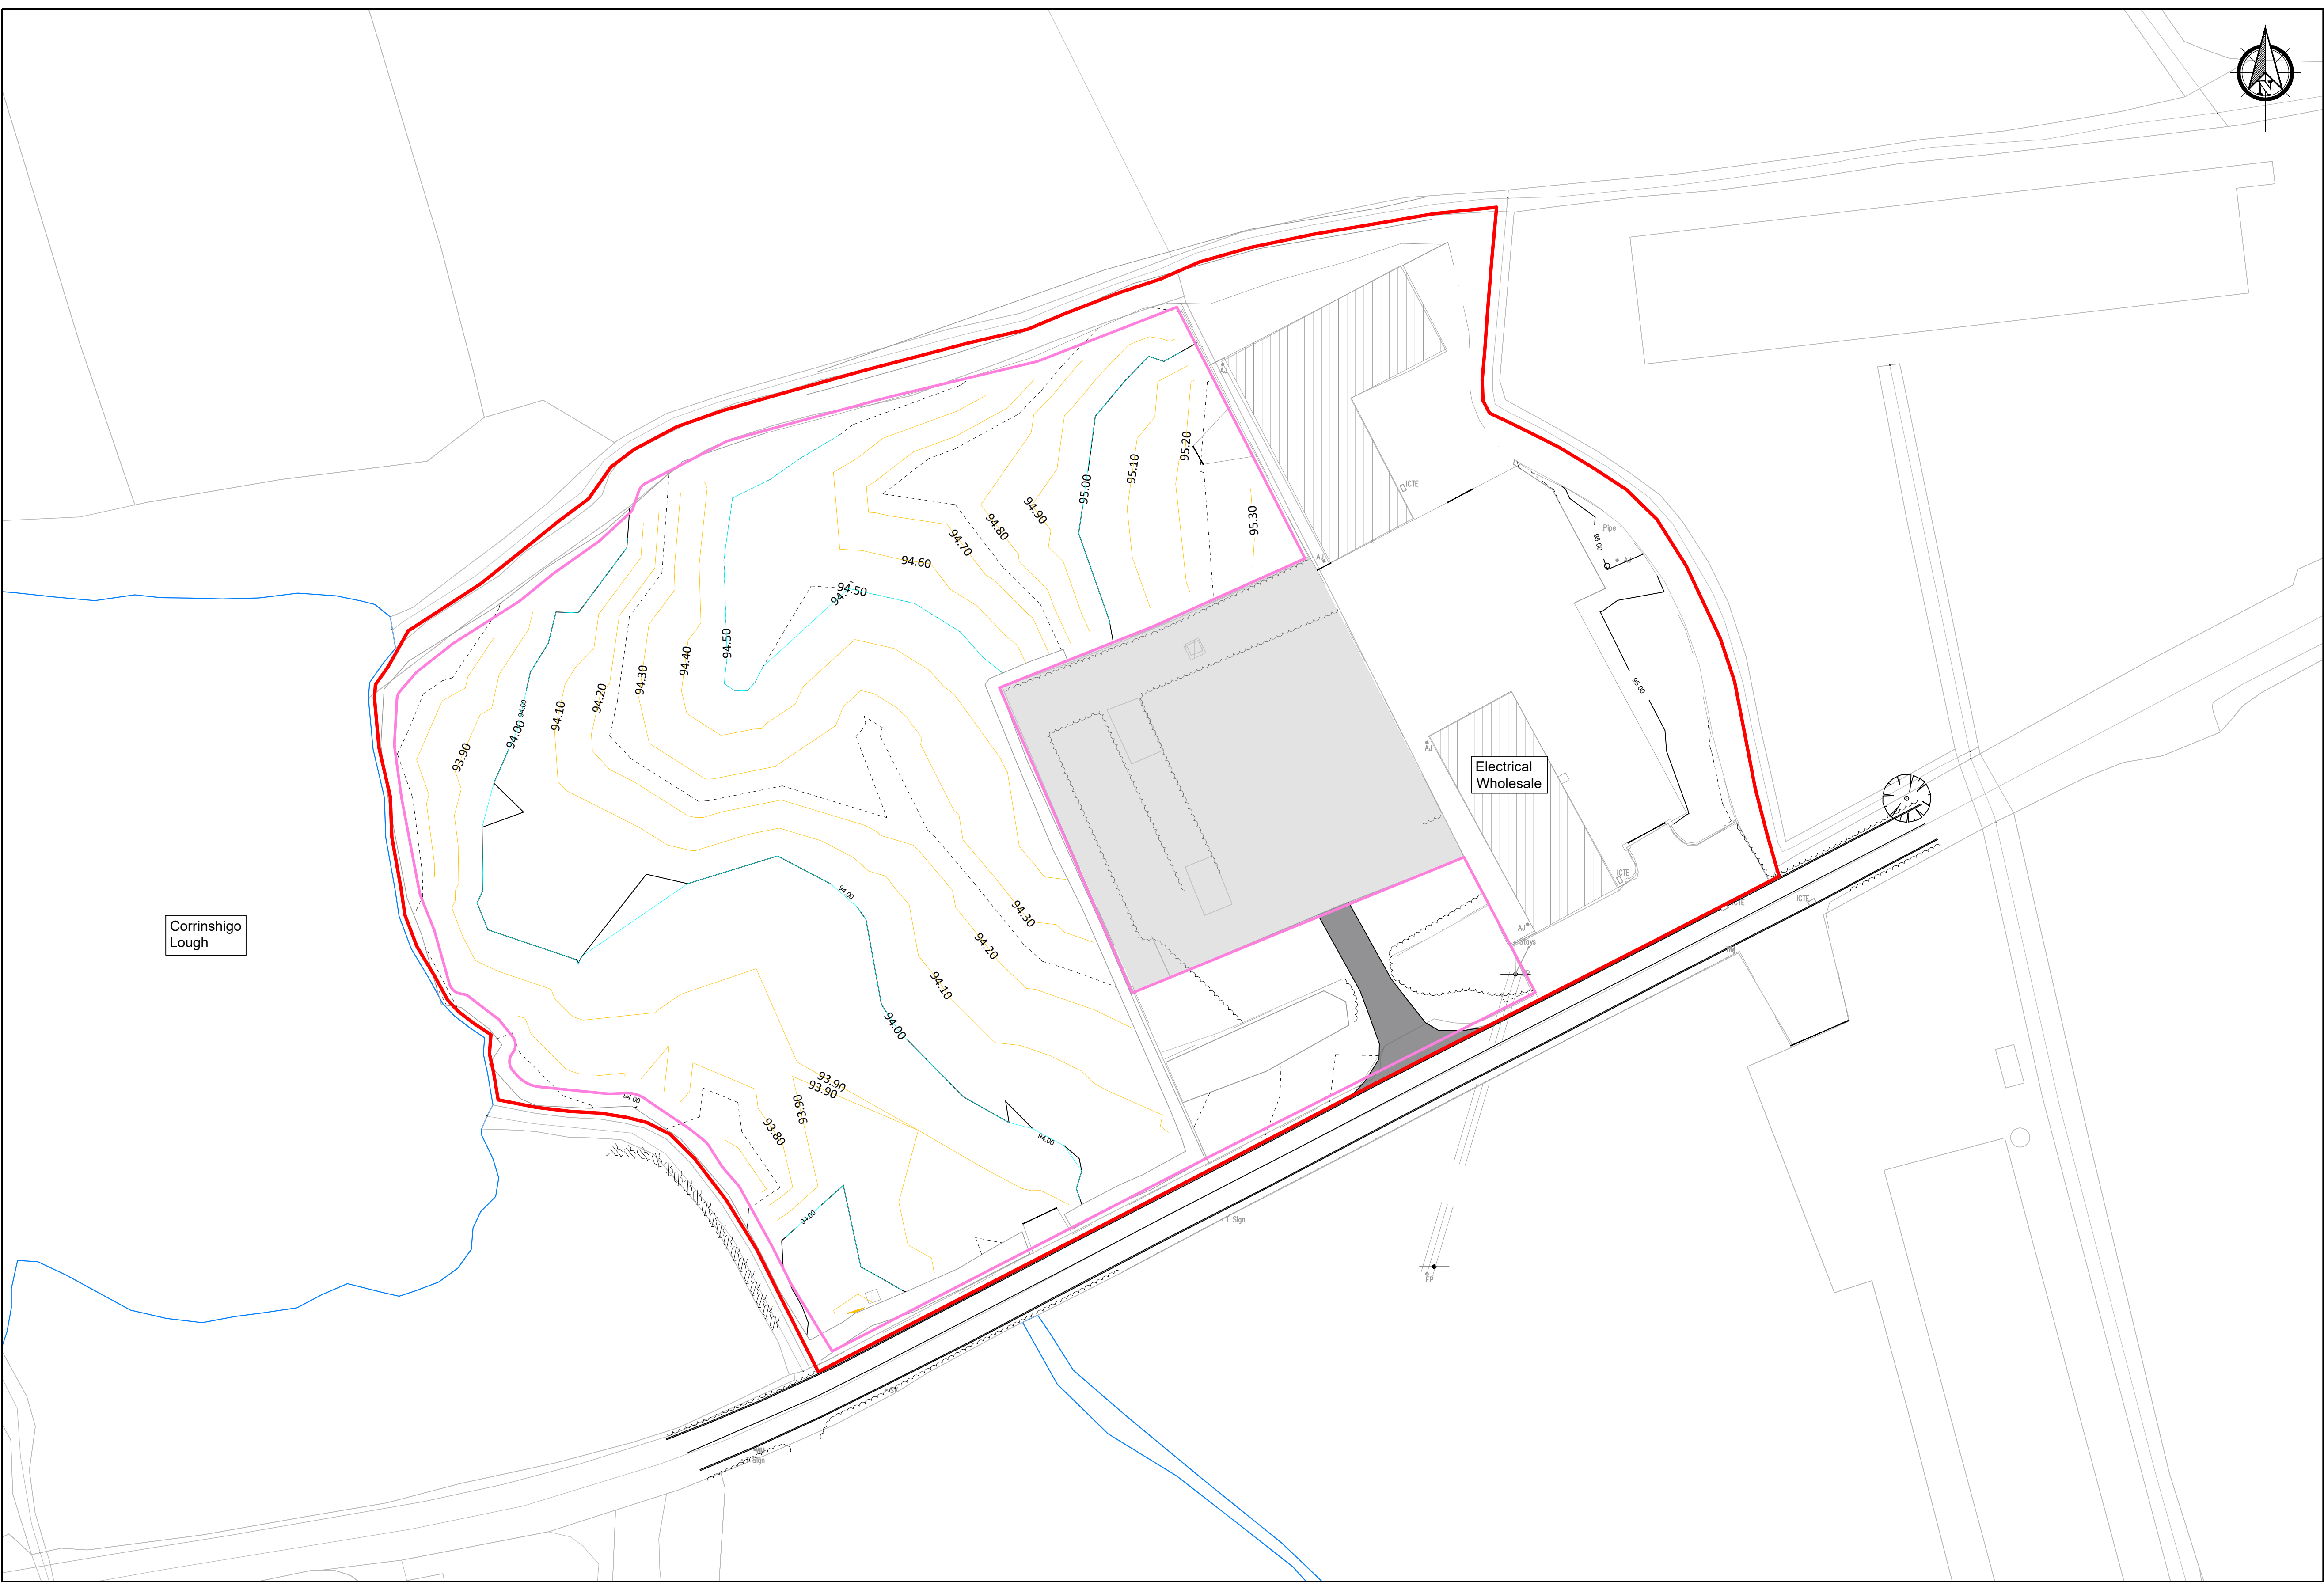

- Legend**
- Planning Application Site Boundary (2.25Ha)
 - Proposed Landfill Capping Boundary (1.34Ha)
 - Existing Ground Contour
 - Proposed Capping Level Major Contour
 - Proposed Capping Level Minor Contour

PROPOSED FINAL CAP RESTORATION CONTOURS

Scale 1:500

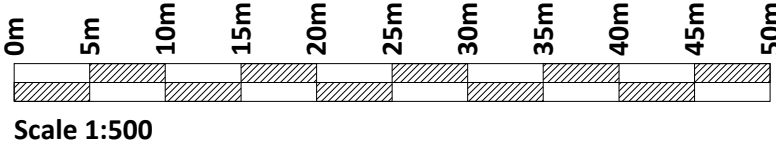

If Applicable : Ordnance Survey Ireland Licence No. CYAL50221678 © Ordnance Survey Ireland and Government of Ireland



**FEHILY
TIMONEY**

Cork | Dublin | Carlow

www.fehilytimoney.ie

No part of this document may be reproduced or transmitted in any form or stored in any retrieval system of any nature without the written permission of Fehily Timoney & Company as copyright holder except as agreed for use on the project for which the document was originally issued. Do not scale. Use figured dimensions only. If in doubt - Ask!

Rev.	Description	App By	Date
A	ISSUE FOR PLANNING	JON	23.10.23

PROJECT		CLIENT					
KILLYCARD HISTORIC LANDFILL		MONAGHAN COUNTY COUNCIL					
SHEET		Date	23.10.23	Project number	P22-071	Scale (@ A1)	1:500
		Drawn by	NS	Drawing Number			Rev
		Checked by	BF	P22-071-0300-0002			A
PROPOSED FINAL CAP RESTORATION CONTOURS							

O:\ACAD\2022\P22-071\P22-071-0300-0002