





Photo of Junction

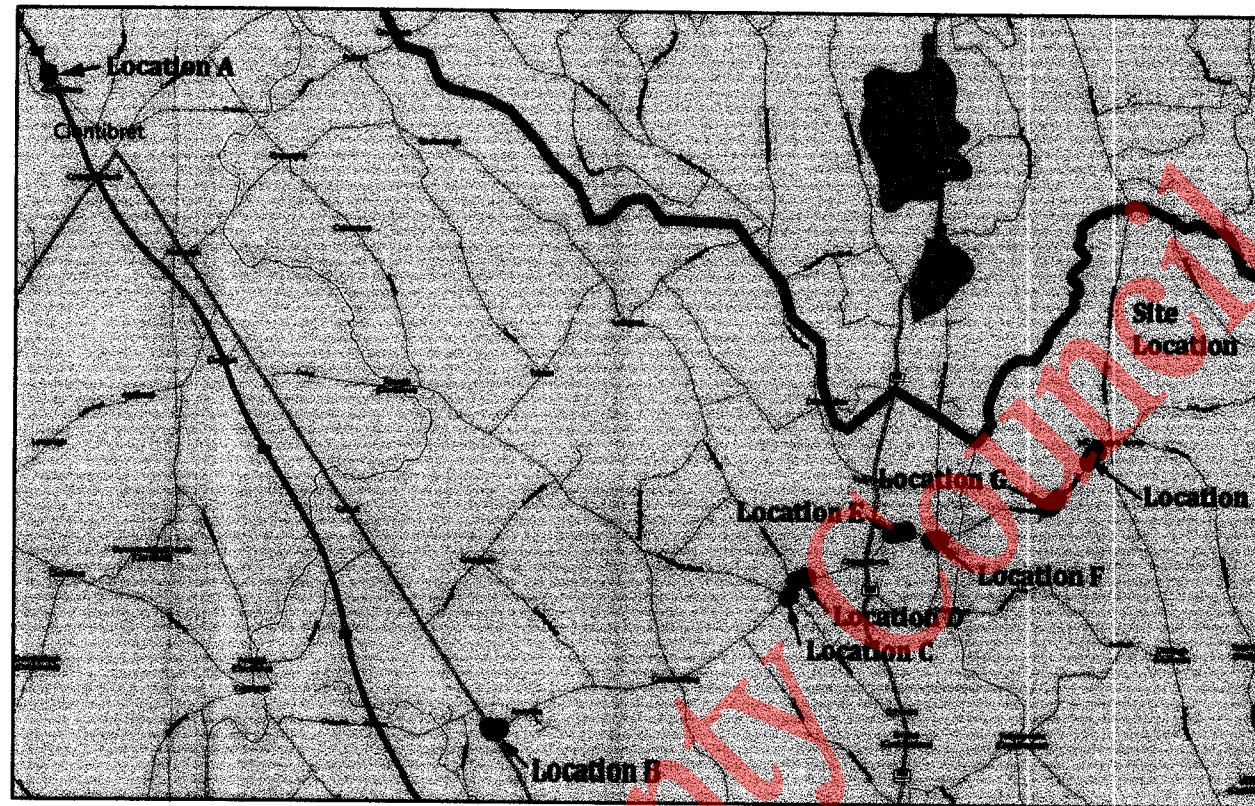

Location Map

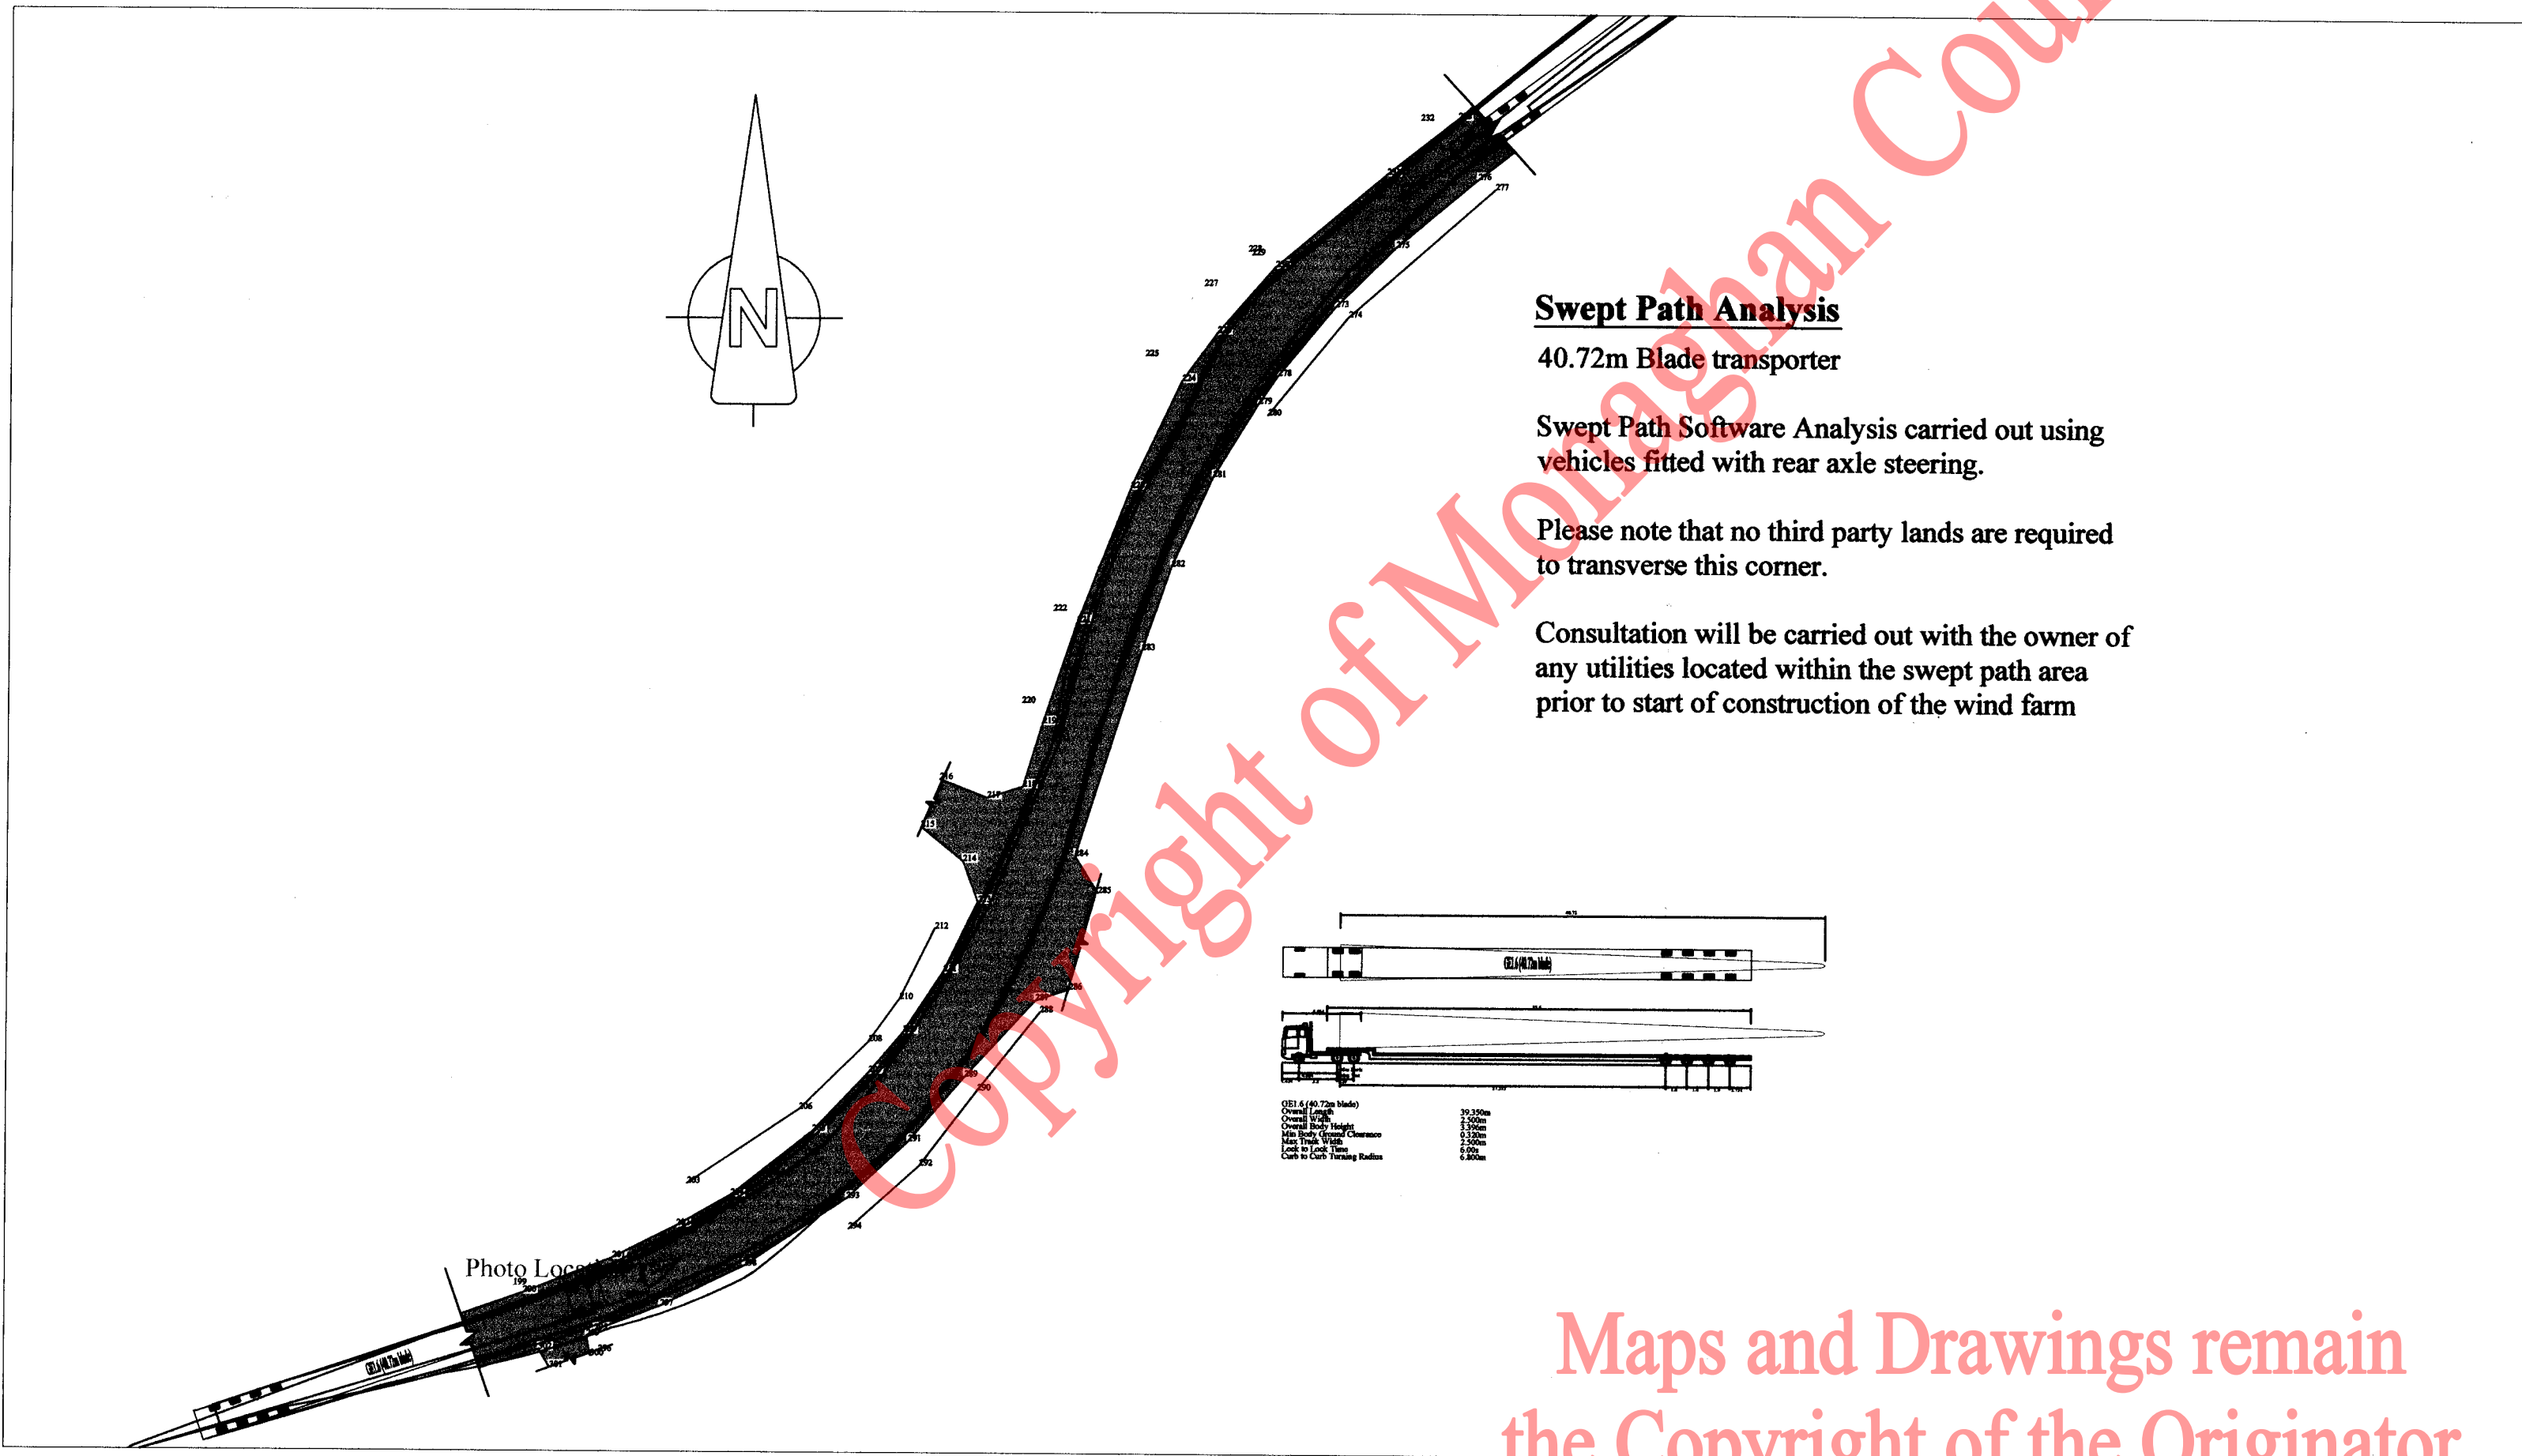

Swept Path Analysis - Scale 1:500

Maps and Drawings remain the Copyright of the Originator


**Legend:**

- Swept area required for vehicle wheels ———
- Swept area required for lorry body ———
- Swept area required for turbine blade ———
- Road Edge ———

13 OCT 2014  
 14/46  
 REVISION INFO

Date	Rev.	Description	Drawn By

Prepared by:

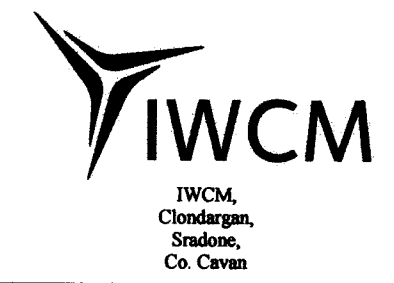

Client:

Galetech Energy Ltd

Job Title:  
 Tullynageer Wind Farm - FI Response

Drawing Title:  
 Fig 4.6: Swept Path Analysis (Location G)

Item 2. (d) of further information request

Drawing No. 5217-2/CMP/FID/004.6	Revision No. 0
Scale (A2) 1:500	Date 08/10/2014
Drawn By C.M.P	Checked By P.H
	Confirmed By S.D