



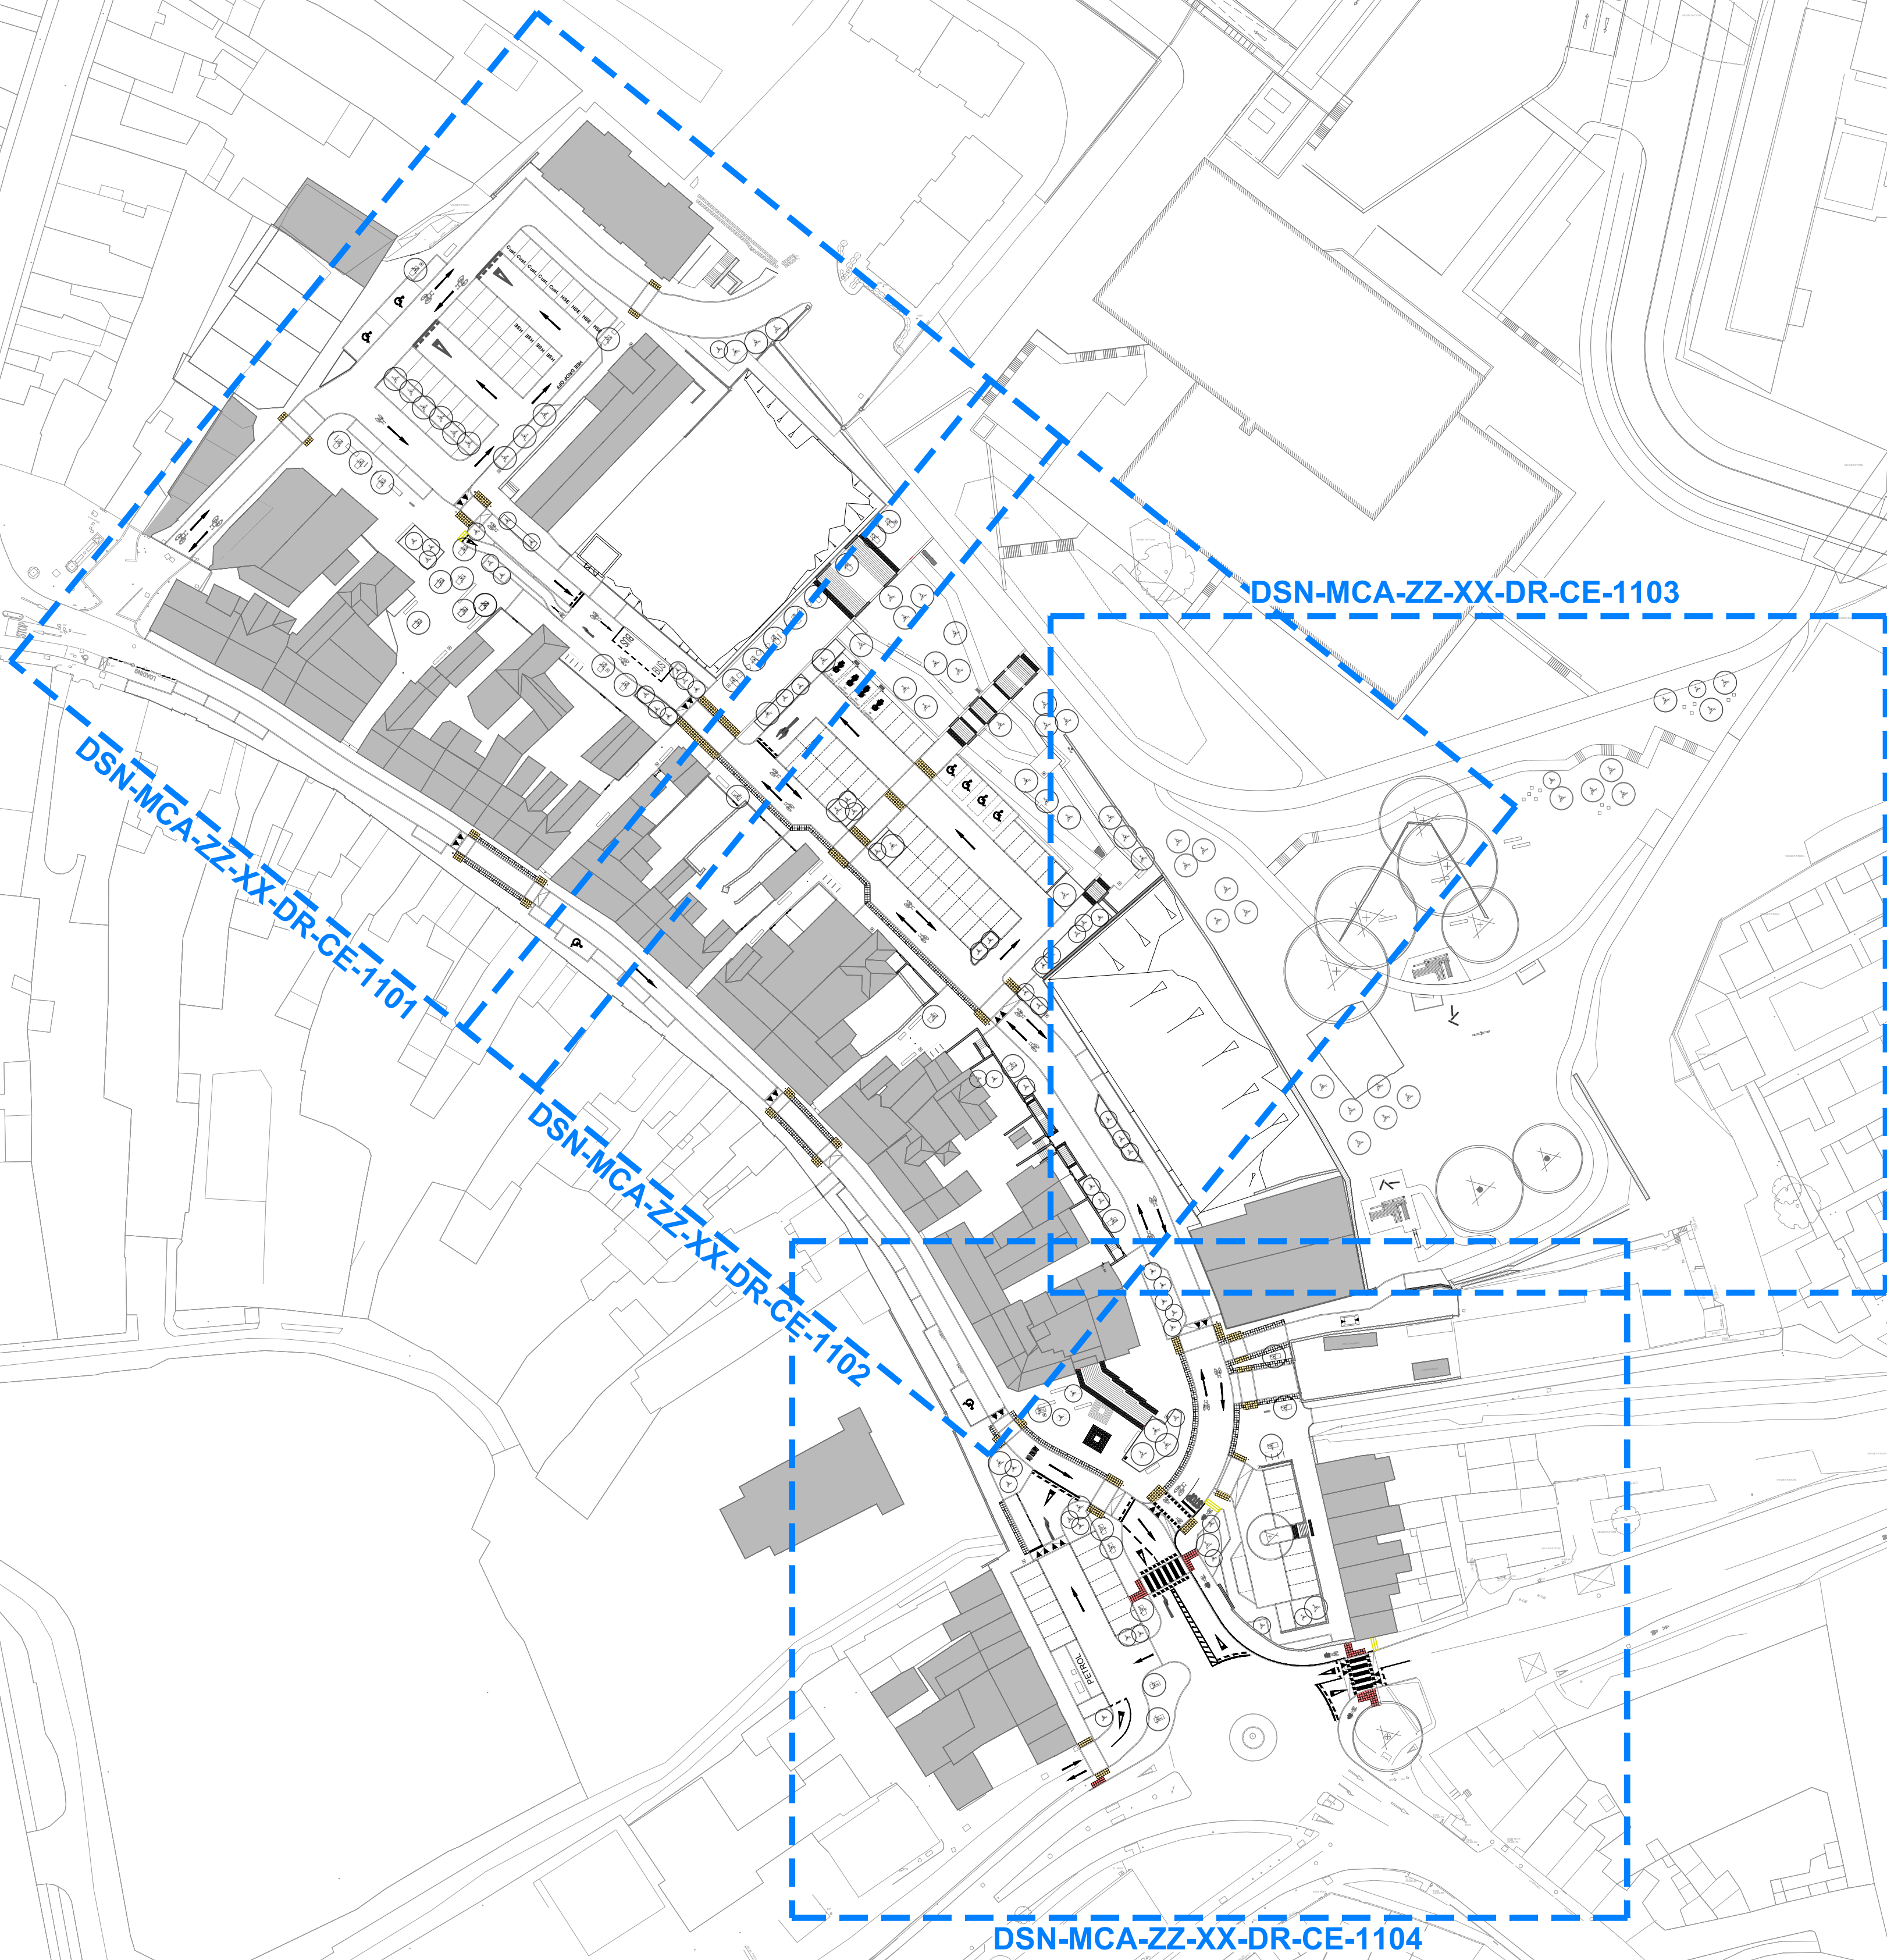

Includes Ordnance Survey Ireland data reproduced under OSI Licence No. 2020/OSI NMA 158 Monaghan County Council. Unauthorised reproduction infringes Ordnance Survey Ireland. Government of Ireland copyright. © Ordnance Survey Ireland, 2023

Rev	Date	Description	App
P03	07.04.25	changes for planning issue	DSA
P02	13.02.25	Minor changes for client review	DSA
P01	04.02.25	First Issue for client review	DSA

Project Manager, Civil & Structural Engineers

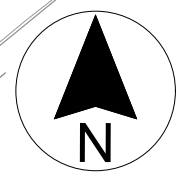

1c Montgomery House
478 Castlereagh Road
Belfast, BT5 6BQ

T: 028 9040 2000
E: admin@mcadamdesign.co.uk
www.mcadamdesign.co.uk

Landscape Architects



open

optimised environments

Optimised Environments Ltd
Quartermile two, 2 Lieter Square
Edinburgh, EH3 9GL

T 0131 221 5920
www.op-en.co.uk | info@op-en.co.uk

Client



Comhairle Contae Mhuineacháin
Monaghan County Council

Project Status
STAGE 3 - PLANNING

Project
NORTH DUBLIN ROAD & BACK-
LANDS REGENERATION PROJECT

Drawing
PROPOSED CIVIL LAYOUT AND LEVELS
OVERVIEW

Scale
1:750 @ A1

Drawn	DSA	Checked	KOS	Approved	KOS
Date	04.02.25	Date	04.02.25	Date	04.02.25

Project	Organisation	Zone	Level	Type	Role	Number	Revision
DSN	MCA	ZZ	XX	DR	CE	1100	P03

Project Number	Status code & Description
E2442	S2 For Information

All dimensions are in metres. Figured dimensions to be taken in preference to scaled dimensions. Dimensions to be checked on site. © 2023 McAdam Design Ltd.