
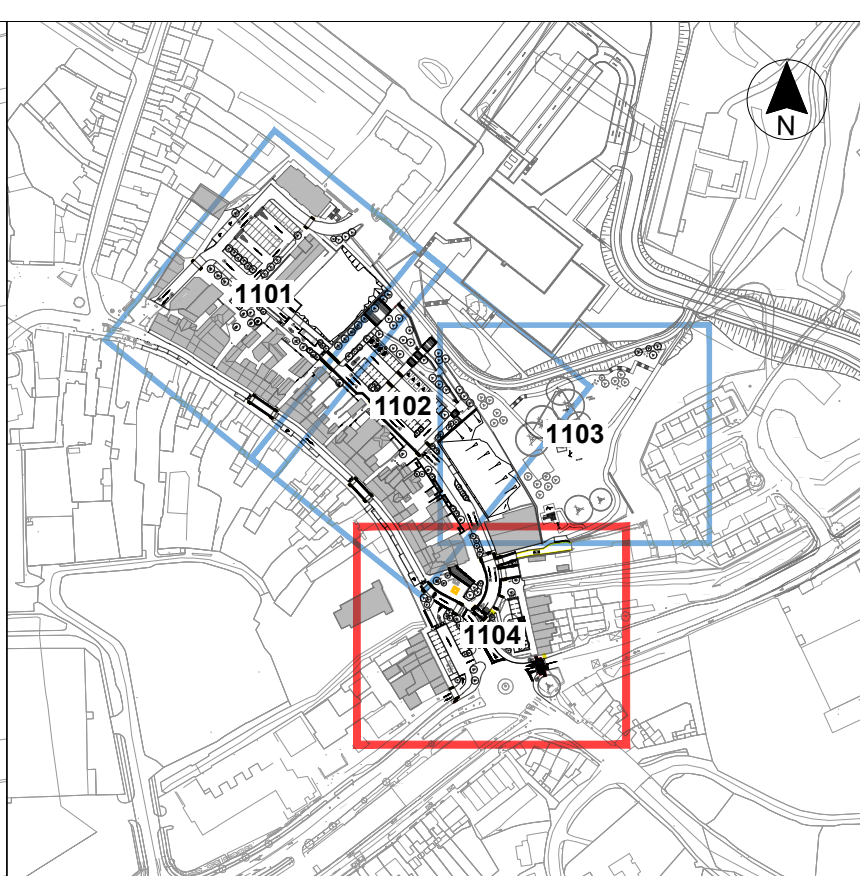


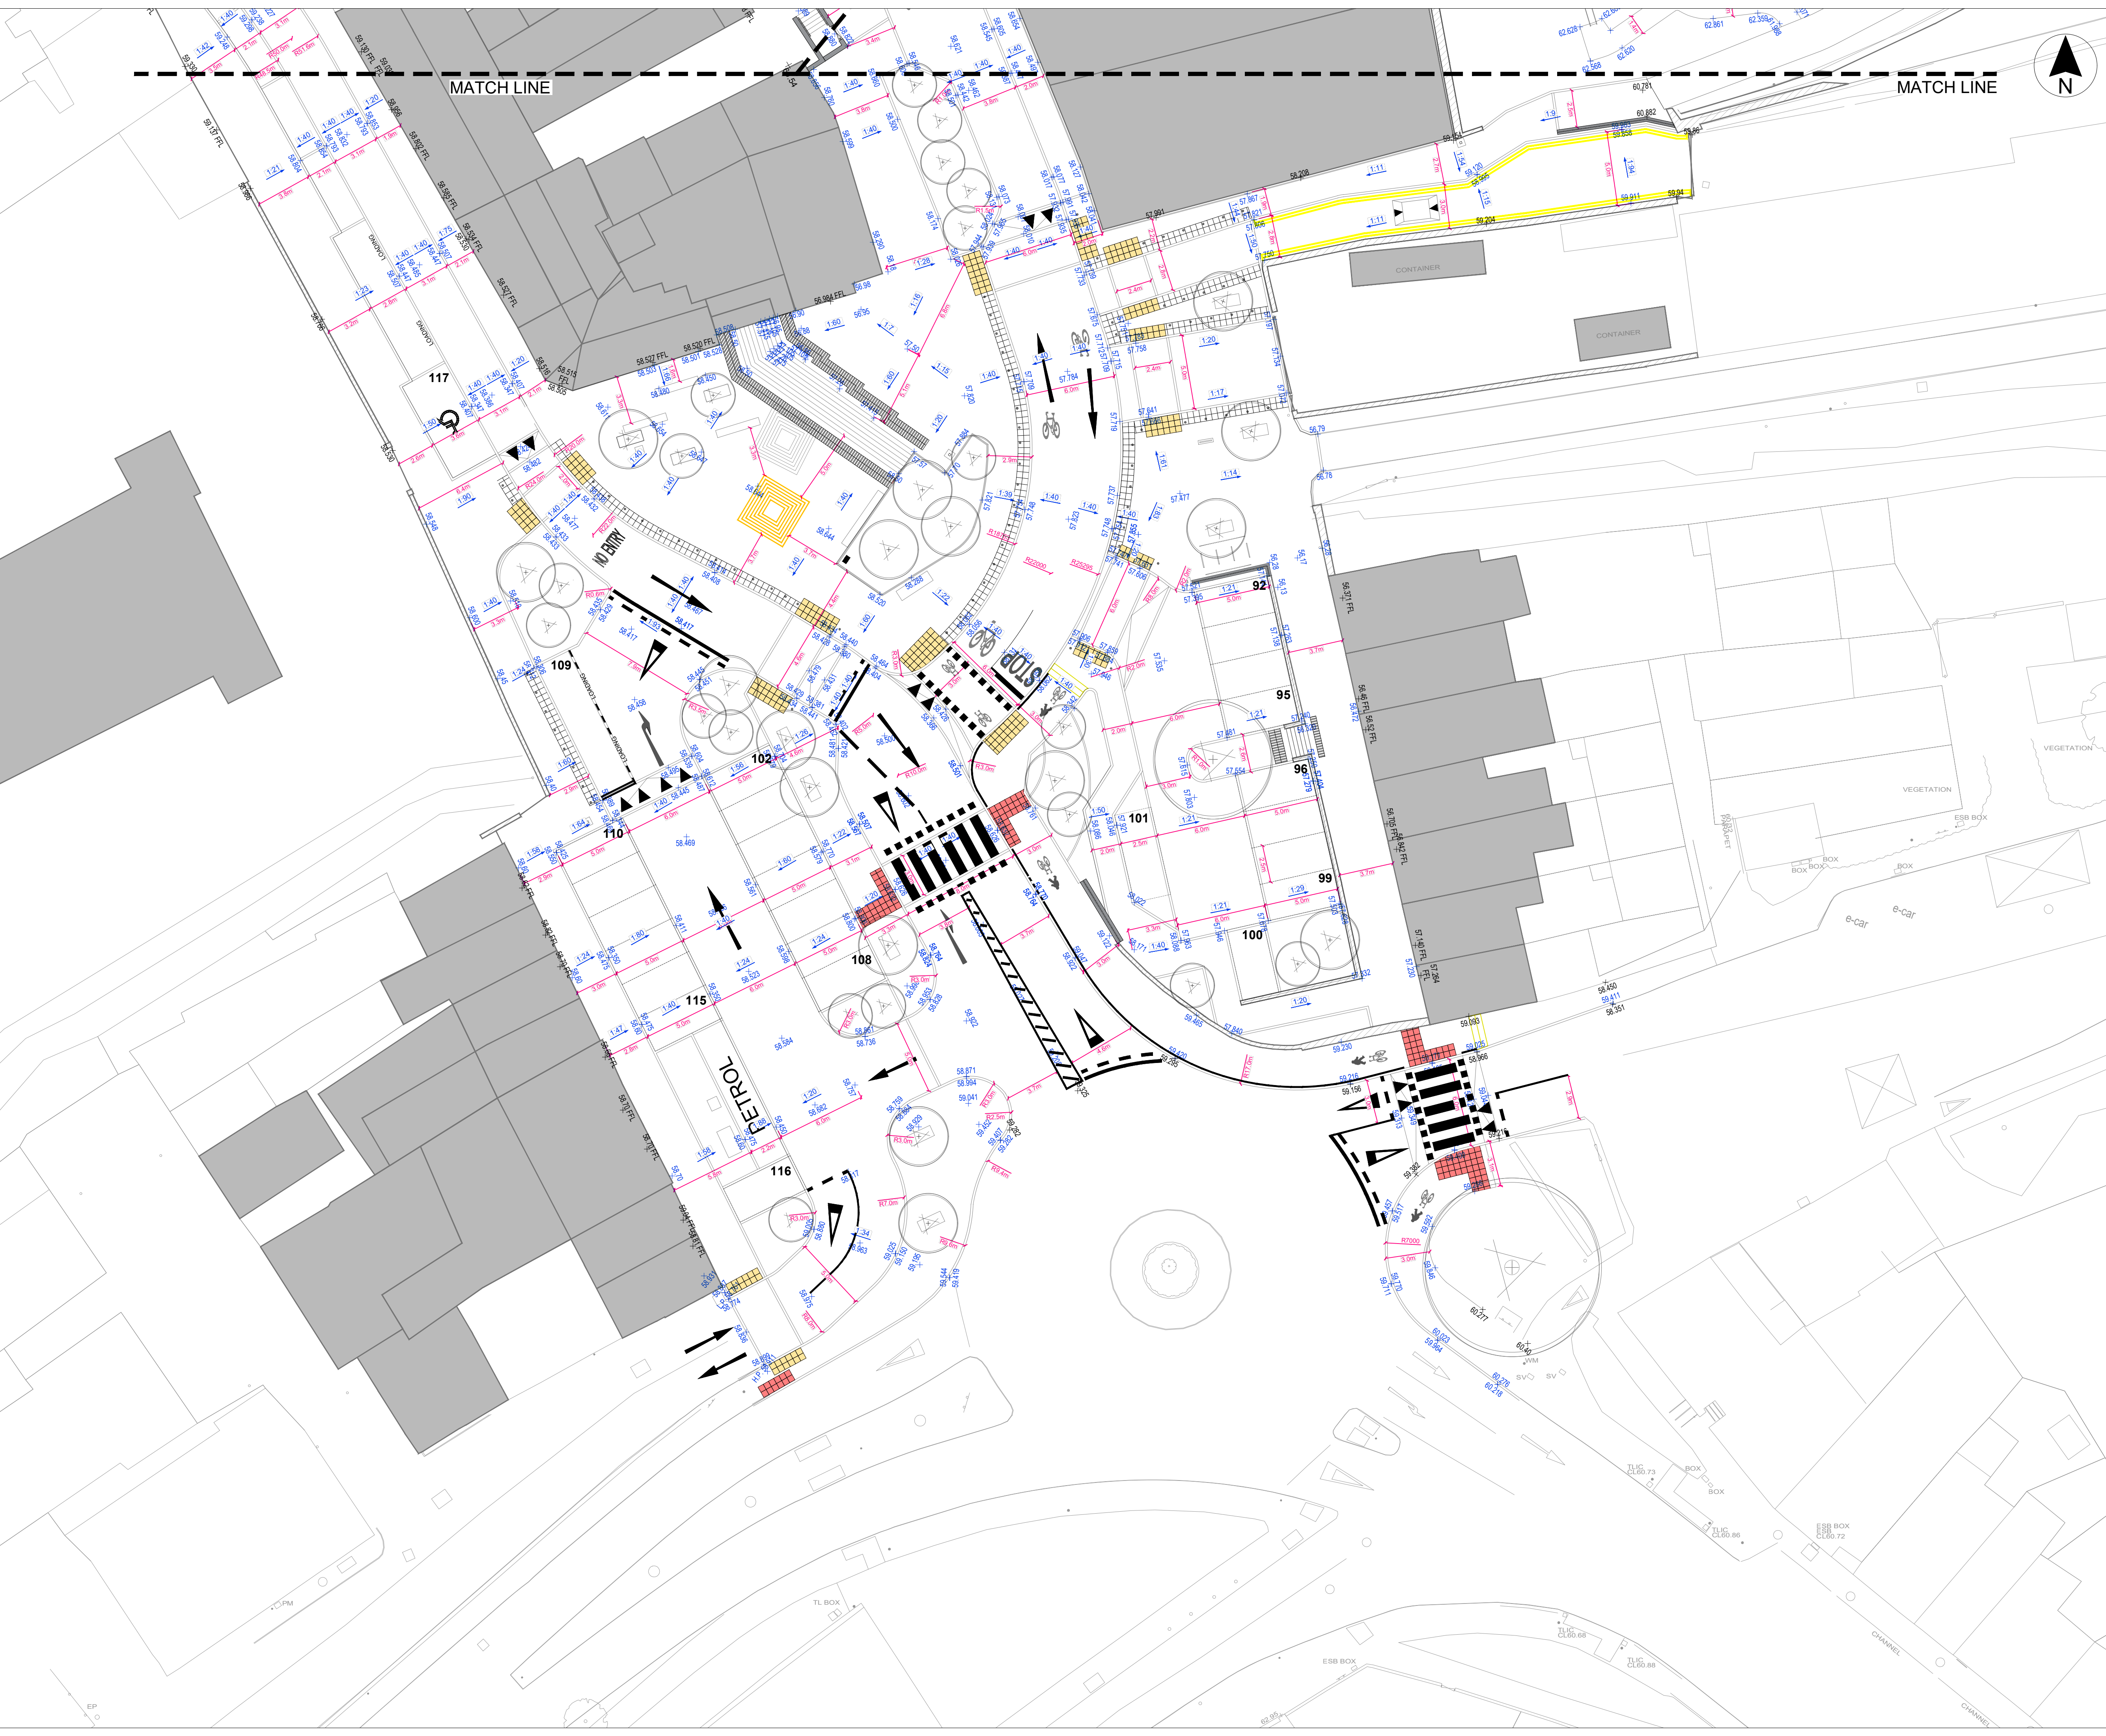

**KEY PLAN**  
SCALE 1:4000

- Notes:**
1. All dimensions in metres unless otherwise noted
  2. All levels are in meters and referenced to Ordnance Datum
  3. All tactile pavings to be compliant with 'Guidance on the use of Tactile Paving Surfaces, 2021'
  4. This drawing should be read in conjunction with all other Civil, Landscape Architect, Architects and M&E drawings

\*for kerb types see drawings DSN-MCA-ZZ-XX-DR-CE-1401 to -1404

**Legend:**

|  |  |
|--|--|
|  |  |
|  |  |
|  |  |
|  |  |
|  |  |
|  |  |
|  |  |
|  |  |
|  |  |
|  |  |
|  |  |
|  |  |
|  |  |

Includes Ordnance Survey Ireland data reproduced under OSI Licence No. 2020/OSI NMA 158 Monaghan County Council. Unauthorised reproduction infringes Ordnance Survey Ireland. Government of Ireland copyright. © Ordnance Survey Ireland, 2023

|     |          |                                 |     |
|-----|----------|---------------------------------|-----|
| P03 | 07.04.25 | Changes for planning issue      | DSA |
| P02 | 13.02.25 | Minor changes for client review | DSA |
| P01 | 04.02.25 | First issue for client review   | DSA |
| Rev | Date     | Description                     | App |

Project Manager, Civil & Structural Engineers

**McAdam**  
ENHANCING LOCAL COMMUNITIES  
1c Montgomery House  
478 Castlereagh Road  
Belfast, BT5 6BQ  
T: 028 9040 2000  
E: admin@mcadamdesign.co.uk  
www.mcadamdesign.co.uk

Landscape Architects  
**open**  
optimised environments  
Optimised Environments Ltd  
Quartermile two, 2 Lister Square  
Edinburgh, EH3 9GL  
T: 0131 221 5920  
www.op-en.co.uk | info@op-en.co.uk

Client  
**Comhairle Contae Mhuineacháin**  
Monaghan County Council

Project Status  
**STAGE 3 - PLANNING**

Project  
**NORTH DUBLIN ROAD & BACK-LANDS REGENERATION PROJECT**

Drawing  
**PROPOSED CIVIL LAYOUT AND LEVELS SHEET 4**

Scale  
**1:200 @ A1**

|       |          |         |          |          |          |
|-------|----------|---------|----------|----------|----------|
| Drawn | DSA      | Checked | KOS      | Approved | KOS      |
| Date  | 04.02.25 | Date    | 04.02.25 | Date     | 04.02.25 |

|         |              |      |       |      |      |        |          |
|---------|--------------|------|-------|------|------|--------|----------|
| Project | Organisation | Zone | Level | Type | Role | Number | Revision |
| DSN     | MCA          | ZZ   | XX    | DR   | CE   | 1104   | P03      |

|                |                           |
|----------------|---------------------------|
| Project Number | Status code & Description |
| E2442          | S2 For Information        |

All dimensions are in metres. Figured dimensions to be taken in preference to scaled dimensions. Dimensions to be checked on site. © 2023 McAdam Design Ltd.