

Datum: 60.000M AOD


49 Dublin Road

Footpath

Russell Row

Carpark

SECTION K-K
SCALE 1:20

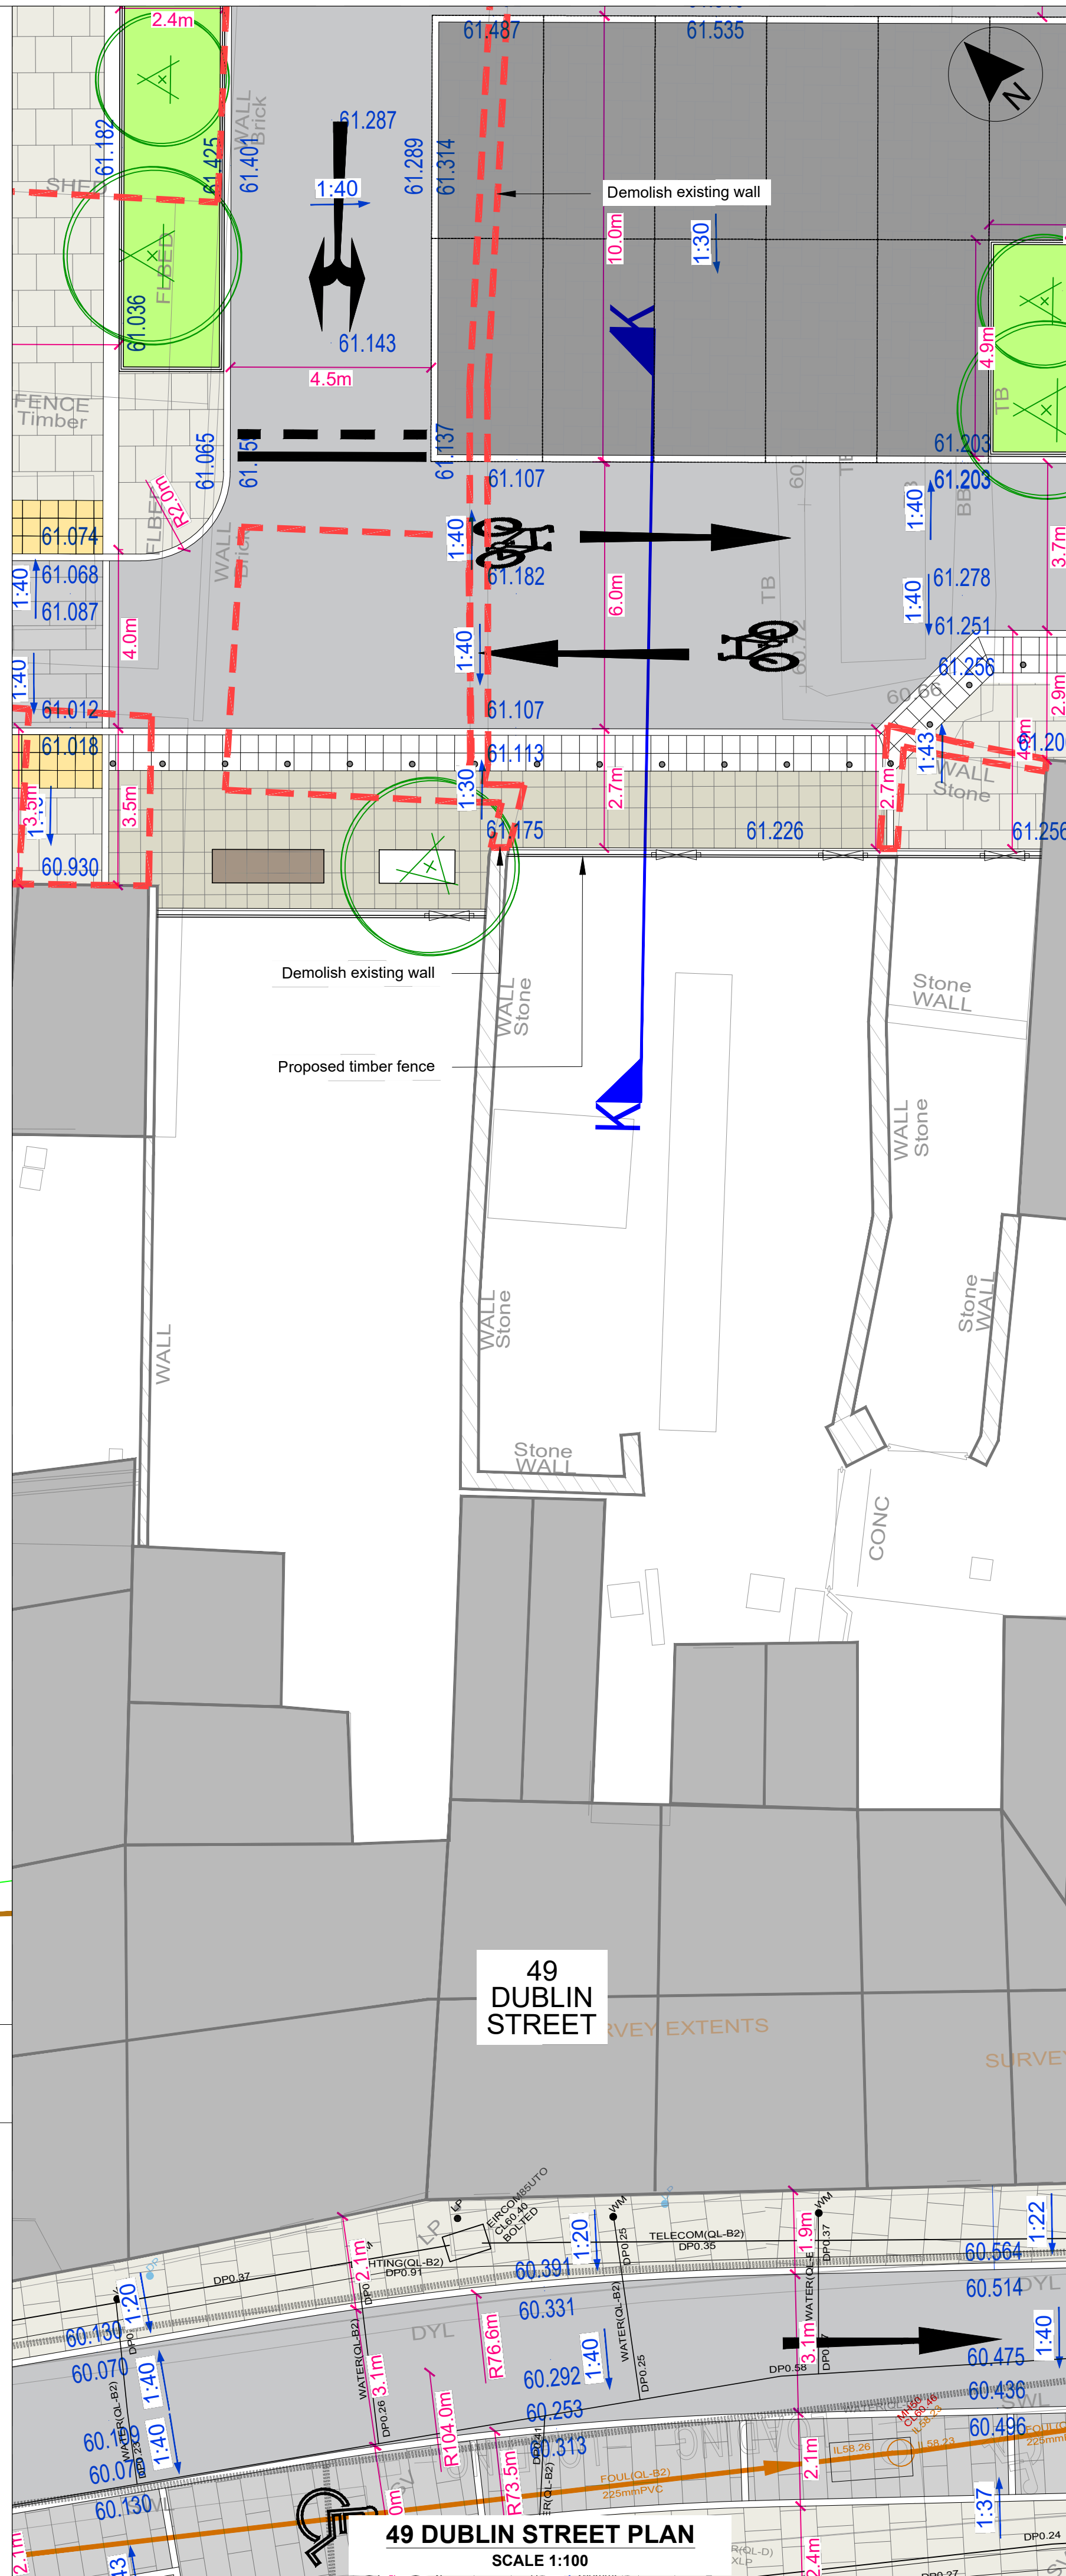

LEGEND

- OUTLINE OF BUILDING TO BE DEMOLISHED
- PROPOSED LEVEL
- ELEVATION EXTENT AND VIEW DIRECTION
- CROSS SECTION EXTENT AND DIRECTION OF VIEW

Includes Ordnance Survey Ireland data reproduced under OSI Licence No. 2020/051. NMA, 158 Monaghan County Council. Unauthorised reproduction infringes Ordnance Survey Ireland, Government of Ireland copyright. © Ordnance Survey Ireland, 2023

P02	13.02.25	Minor changes for planning issue	DSA
Rev	Date	Description	App
Project Manager, Civil & Structural Engineers			

McAdam
ENHANCING LOCAL COMMUNITIES
1c Montgomery House
478 Castlereagh Road
Belfast, BT5 6BQ
T: 028 9040 2000
E: admin@mcadamdesign.co.uk
www.mcadamdesign.co.uk

Landscape Architects
open
optimised environments
Optimised Environments Ltd
Quartermile two, 2 Lister Square
Edinburgh, EH3 9GL
T: 0131 221 5920
www.op-en.co.uk | info@op-en.co.uk

Client
Comhairle Contae Mhuineacháin
Monaghan County Council

Project Status
STAGE 3 - PLANNING

Project
DUBLIN ROAD NORTH

Drawing
RUSSEL ROW BOUNDARY PROPOSALS
SHEET 13 - 49 DUBLIN STREET

Scale
AS SHOWN @ A1

Drawn	JG	Checked	DSA	Approved	KOS
Date	05/08/2024	Date	05/08/2024	Date	05/08/2024

Project	- Organisation	- Zone	- Level	- Type	- Role	- Number	- Revision
DSN	- MCA	- ZZ	- XX	- DR	- CE	- 1834	- P02

Project Number	Status code & Description
E2442	S2 For Information

All dimensions are in metres. Figured dimensions to be taken in preference to scaled dimensions. Dimensions to be checked on site. © 2023 McAdam Design Ltd.