


APPENDIX 1


ROUTE MAP DRAWINGS



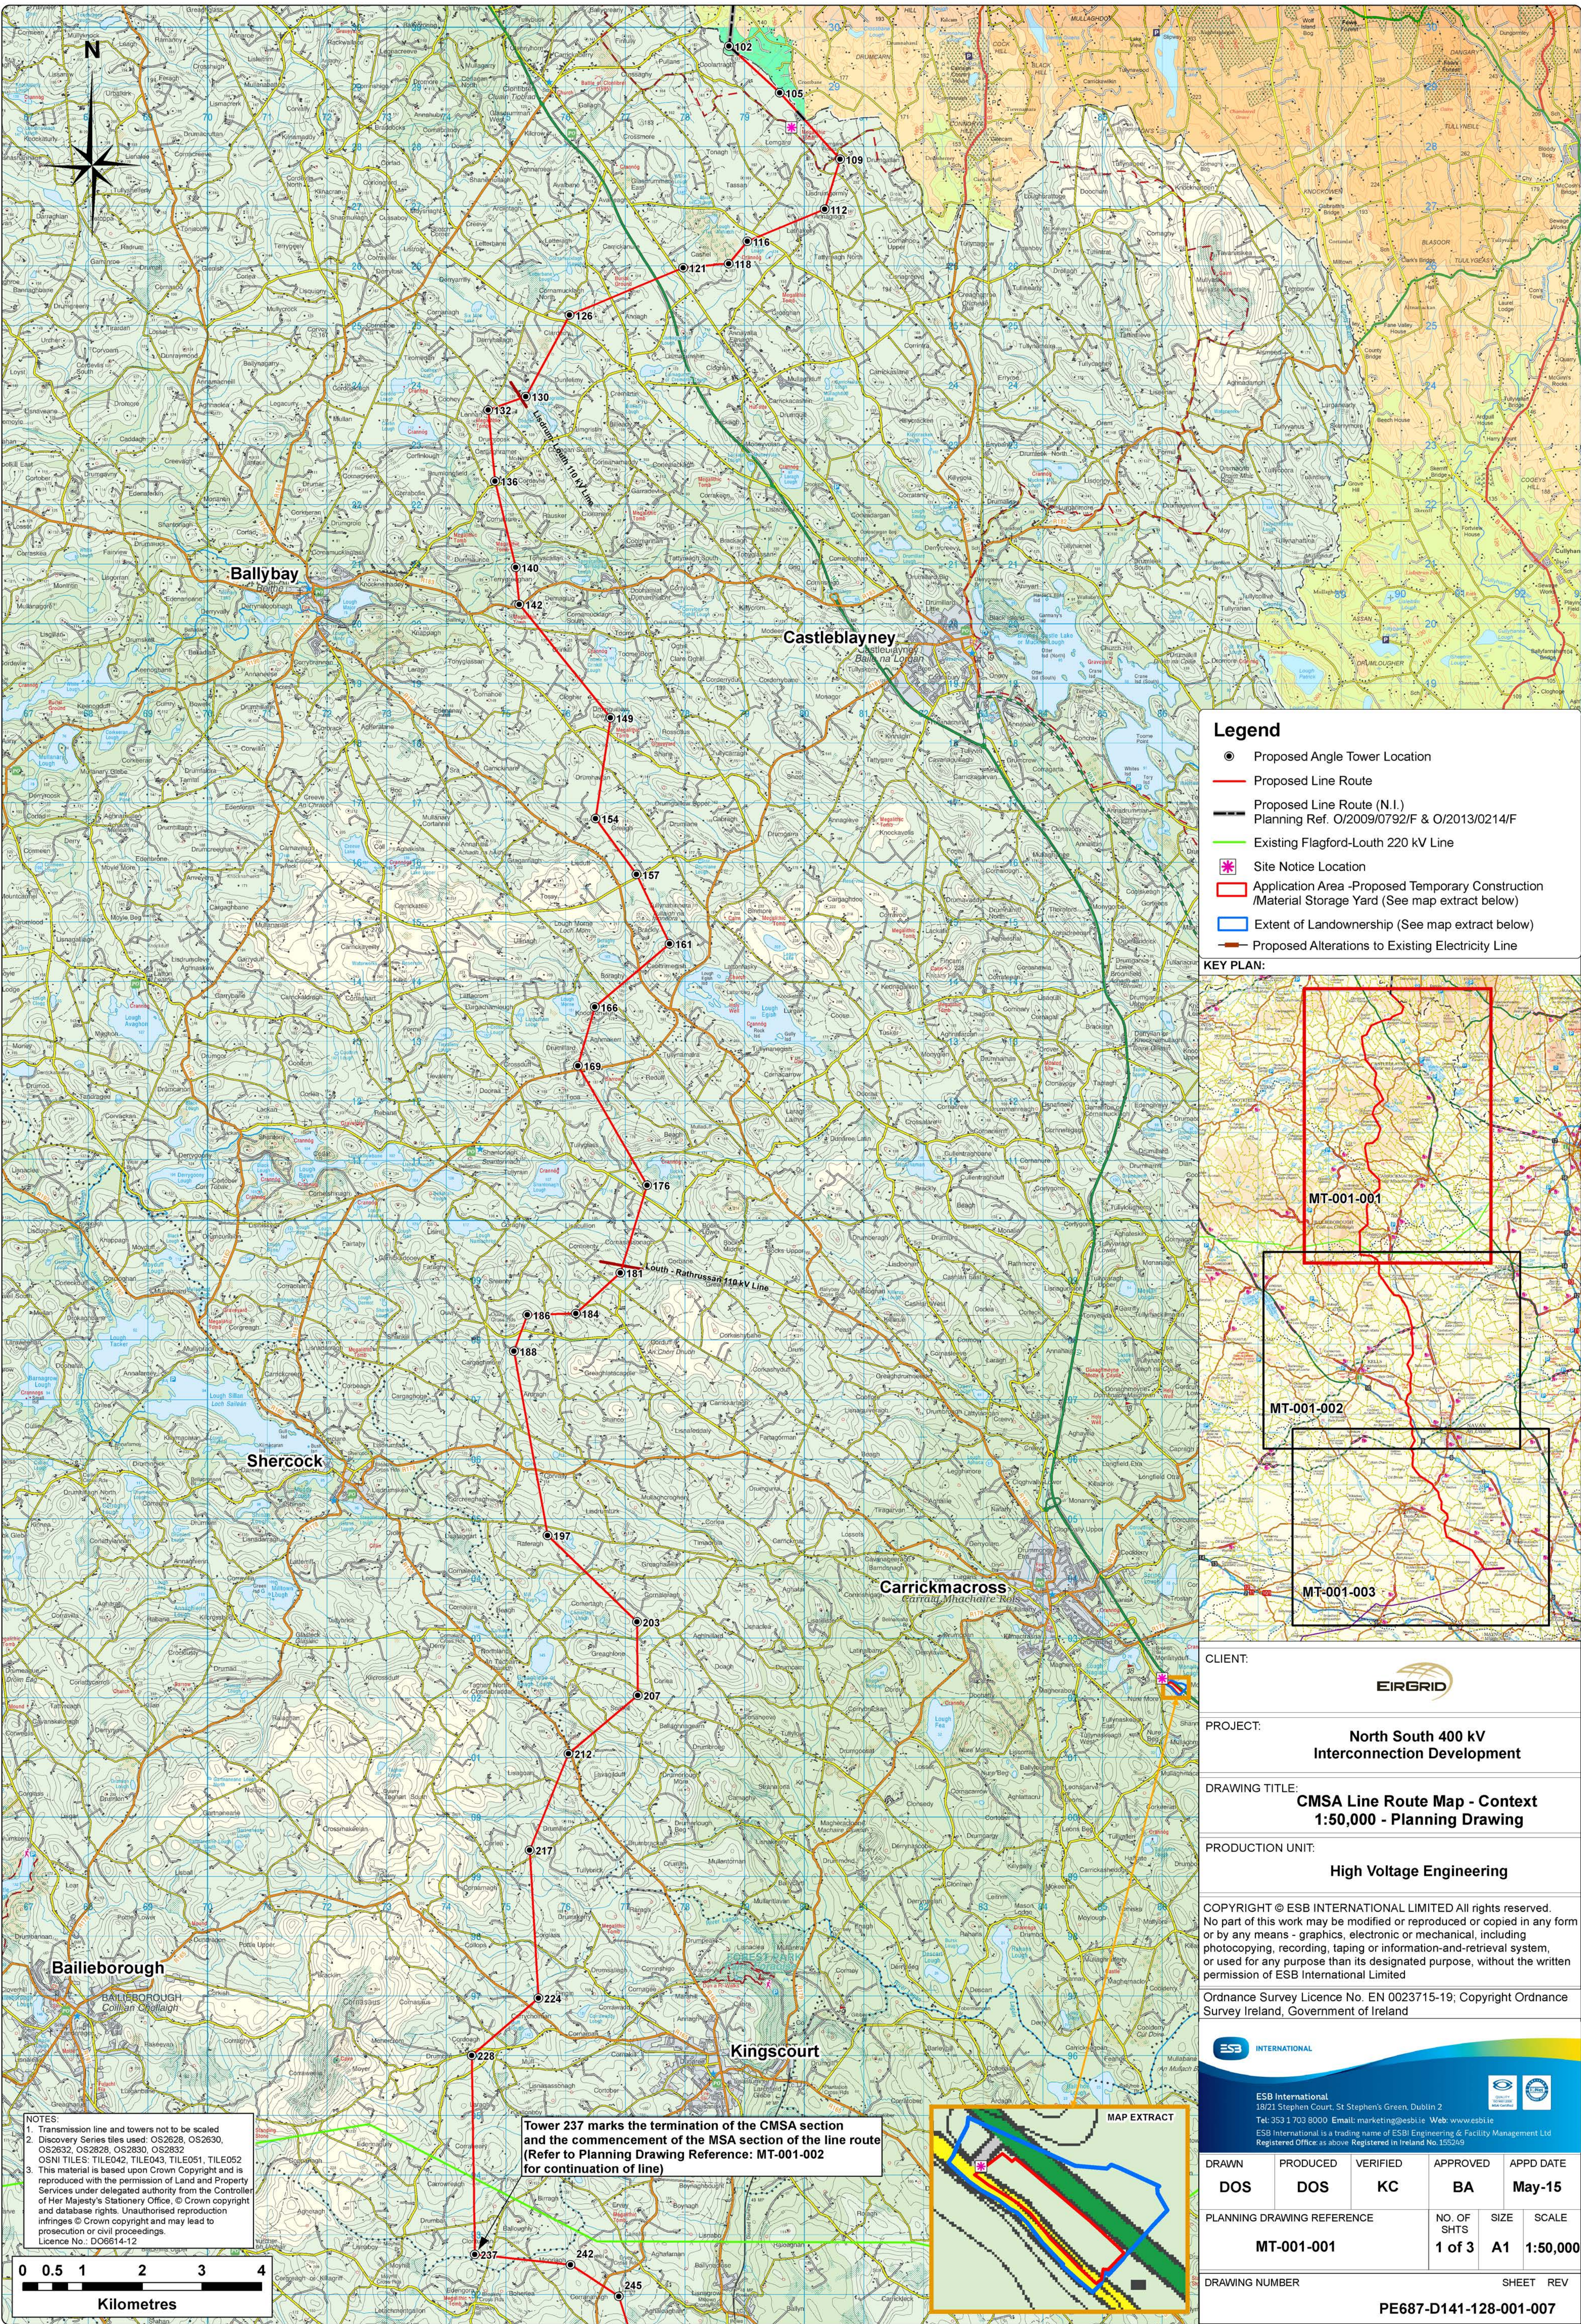

Legend

- Proposed Angle Tower Location
- Proposed Line Route
- Proposed Line Route (N.I.)
Planning Ref. O/2009/0792/F & O/2013/0214/F
- Existing Flagford-Louth 220 kV Line
- Site Notice Location
- Application Area -Proposed Temporary Construction /Material Storage Yard (See map extract below)
- Extent of Landownership (See map extract below)
- Proposed Alterations to Existing Electricity Line

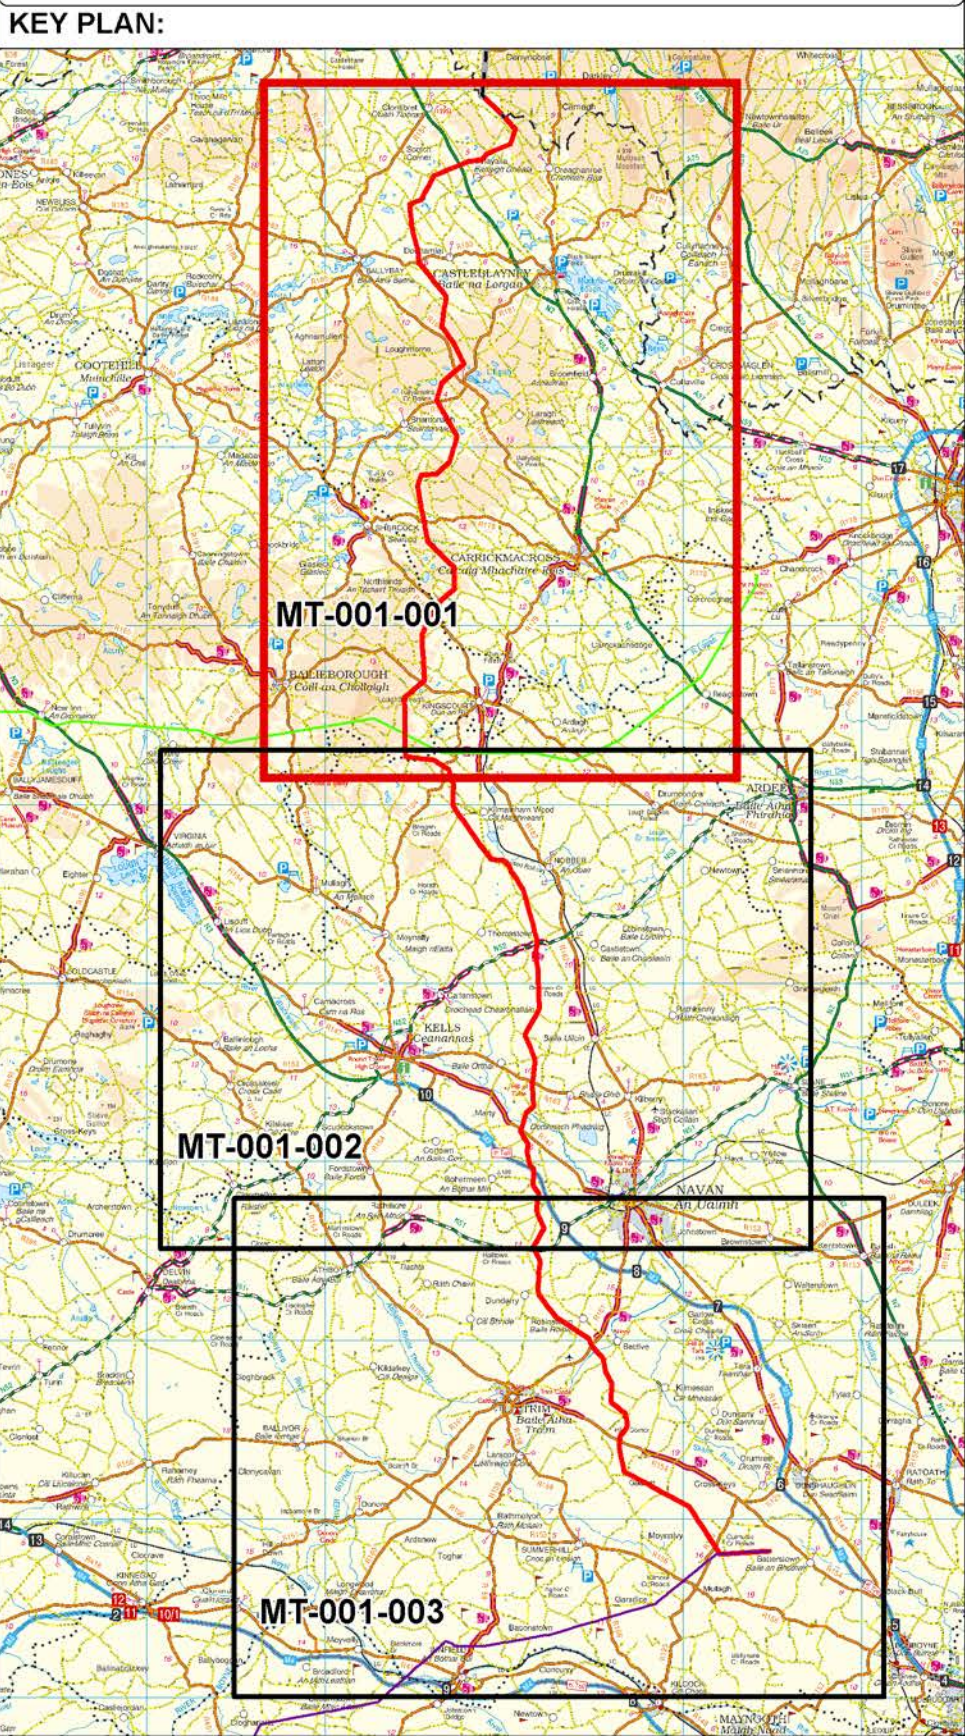

CLIENT:

PROJECT:

North South 400 kV Interconnection Development

DRAWING TITLE:

CMSA Line Route Map - Context
1:50,000 - Planning Drawing

PRODUCTION UNIT:

High Voltage Engineering

COPYRIGHT © ESB INTERNATIONAL LIMITED All rights reserved.
No part of this work may be modified or reproduced or copied in any form or by any means - graphics, electronic or mechanical, including photocopying, recording, taping or information-and-retrieval system, or used for any purpose than its designated purpose, without the written permission of ESB International Limited

Ordnance Survey Licence No. EN 0023715-19; Copyright Ordnance Survey Ireland, Government of Ireland

ESB INTERNATIONAL

ESB International
18/21 Stephen Court, St Stephen's Green, Dublin 2
Tel: 353 1 703 8000 Email: marketing@esbie.ie Web: www.esbie.ie
ESB International is a trading name of ESB Engineering & Facility Management Ltd
Registered Office: as above Registered in Ireland No. 155249

DRAWN	PRODUCED	VERIFIED	APPROVED	APPD DATE
DOS	DOS	KC	BA	May-15

PLANNING DRAWING REFERENCE	NO. OF SHTS	SIZE	SCALE
MT-001-001	1 of 3	A1	1:50,000

DRAWING NUMBER PE687-D141-128-001-007 **SHEET REV**

NOTES:
1. Transmission line and towers not to be scaled
2. Discovery Series tiles used: OS2628, OS2630, OS2632, OS2629, OS2630, OS2632
OSNI TILES: TILE042, TILE043, TILE051, TILE052
3. This material is based upon Crown Copyright and is reproduced with the permission of Land and Property Services under delegated authority from the Controller of Her Majesty's Stationery Office. © Crown copyright and database rights. Unauthorised reproduction infringes © Crown copyright and may lead to prosecution or civil proceedings.
Licence No.: DO6614-12

Tower 237 marks the termination of the CMSA section and the commencement of the MSA section of the line route (Refer to Planning Drawing Reference: MT-001-002 for continuation of line)



 Proposed Angle Tower Location
 Existing End Tower
 Proposed Line Route
 Existing 400 kV Double circuit Line
 Existing Oldstreet-Woodland 400 kV Line
 Woodland Substation Planning Area
 Existing Woodland Substation Boundary
 ESB Property Boundary

Ecology
 Swan flight lines 2007/08
 Swan flight lines 2008/09
 Swan flight lines 2009/10
 Swan flight lines 2010/11
 Swan flight lines 2011/12
 Swan flight lines 2012/13
 Swan flight lines 2013/14
 Historical Swan Site
 Swan Site recorded in Winter Survey Period 1: 2007/2008
 Swan Site recorded in Winter Survey Period 2: 2008/2009
 Swan Site recorded in Winter Survey Period 3: 2009/2010
 Swan Sites recorded in Winter Survey Period 4 : 2010/2011
 Swan Site recorded in Winter Survey Period 5: 2011/2012
 Swan Site recorded in Winter Survey Period 6: 2012/2013
 Swan Site recorded in Winter Survey Period 7: 2013/2014

- Natural Heritage Area (NHA)
- Proposed Natural Heritage Area (pNHA)
- Special Area of Conservation (SAC)
- Special Protection Area (SPA)

 Geological Interest Site (identified by GSI)



 Geological Interest Site (surveyed by GSI)

- Boyne Valley Sites
- Meath Landmarks
- Draft Landscape Conservation Area
- Meath Landscapes of Exceptional Value
- Meath High Sensitivity Landscape
- Areas of Potential Tourism
- Scenic Viewpoints for County Meath

- 38 kV line
- 110 kV line
- 220 kV line
- National Road
- Motorway
- Gas Pipeline – Considered but not shown
- East-West Interconnector
- Windfarm
- Gas Stations – Considered but not shown
- Electricity Station

- Monuments Covered by Preservation Orders
- National Inventory of Architectural Heritage (NIAH)
- National Monuments
- Potential National Monument
- Record of Protected Structures (ROI)
- Record of Monuments and Places(RMP)/Sites and Monuments Record (SMR)
- Architectural Conservation Area (ACA)
- Demesne Landscapes and Historic Gardens

- Railway
- Planned Navan Line
(Disused Railway Track)
- Boyne Valley Driving Route
- Meath Existing Driving Routes
- Meath Existing Paths and Cycling Routes
- Meath Potential Paths and Cycling Routes
- Major river
- Lake/Lough
- Urban areas

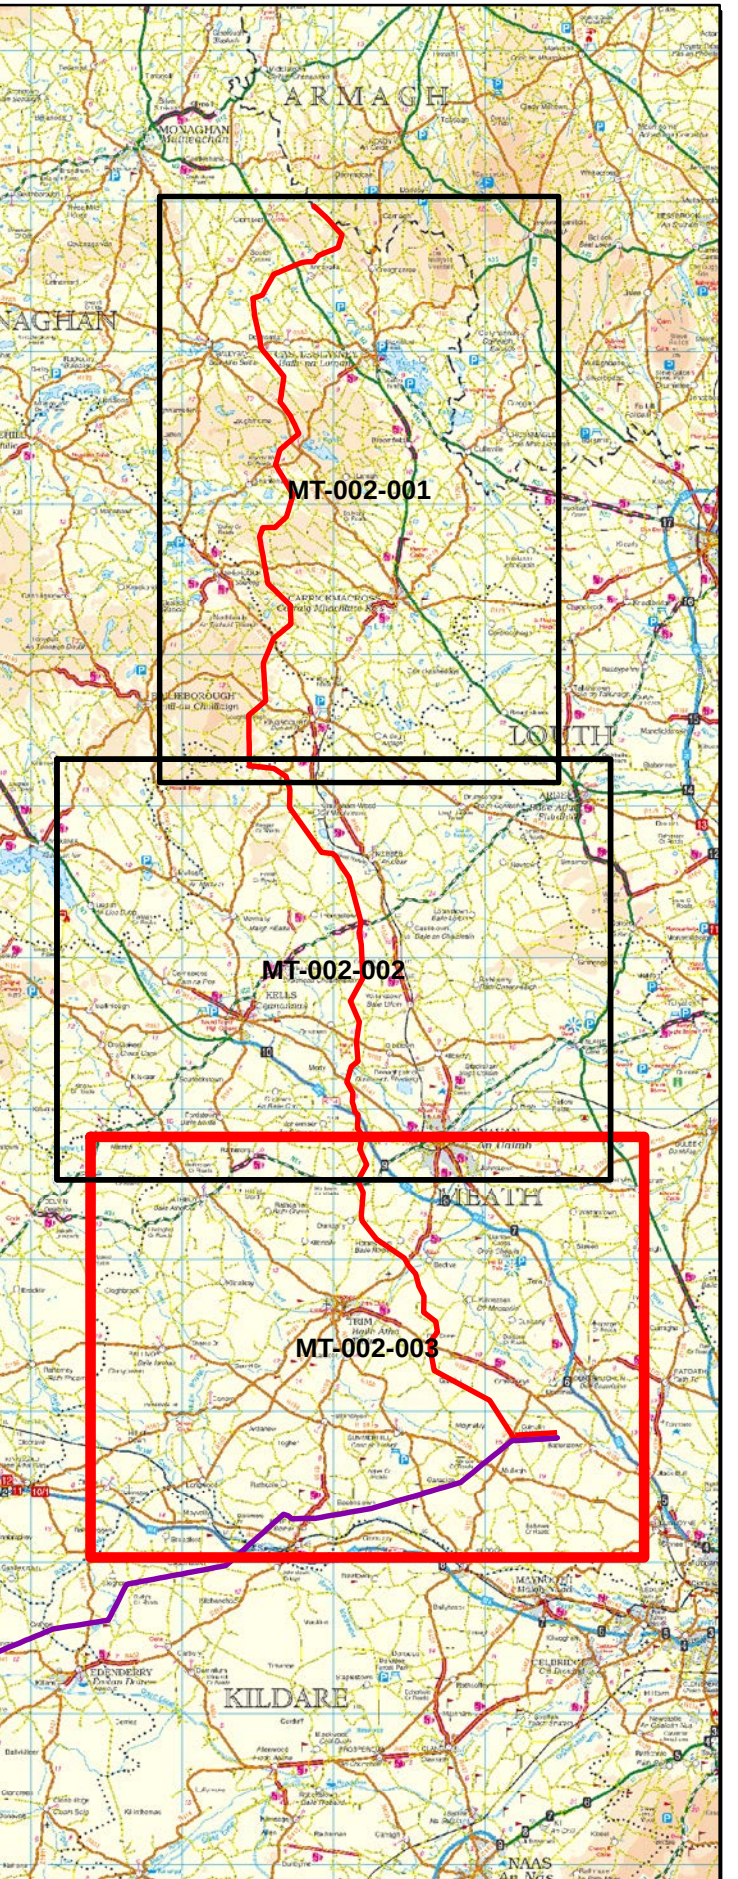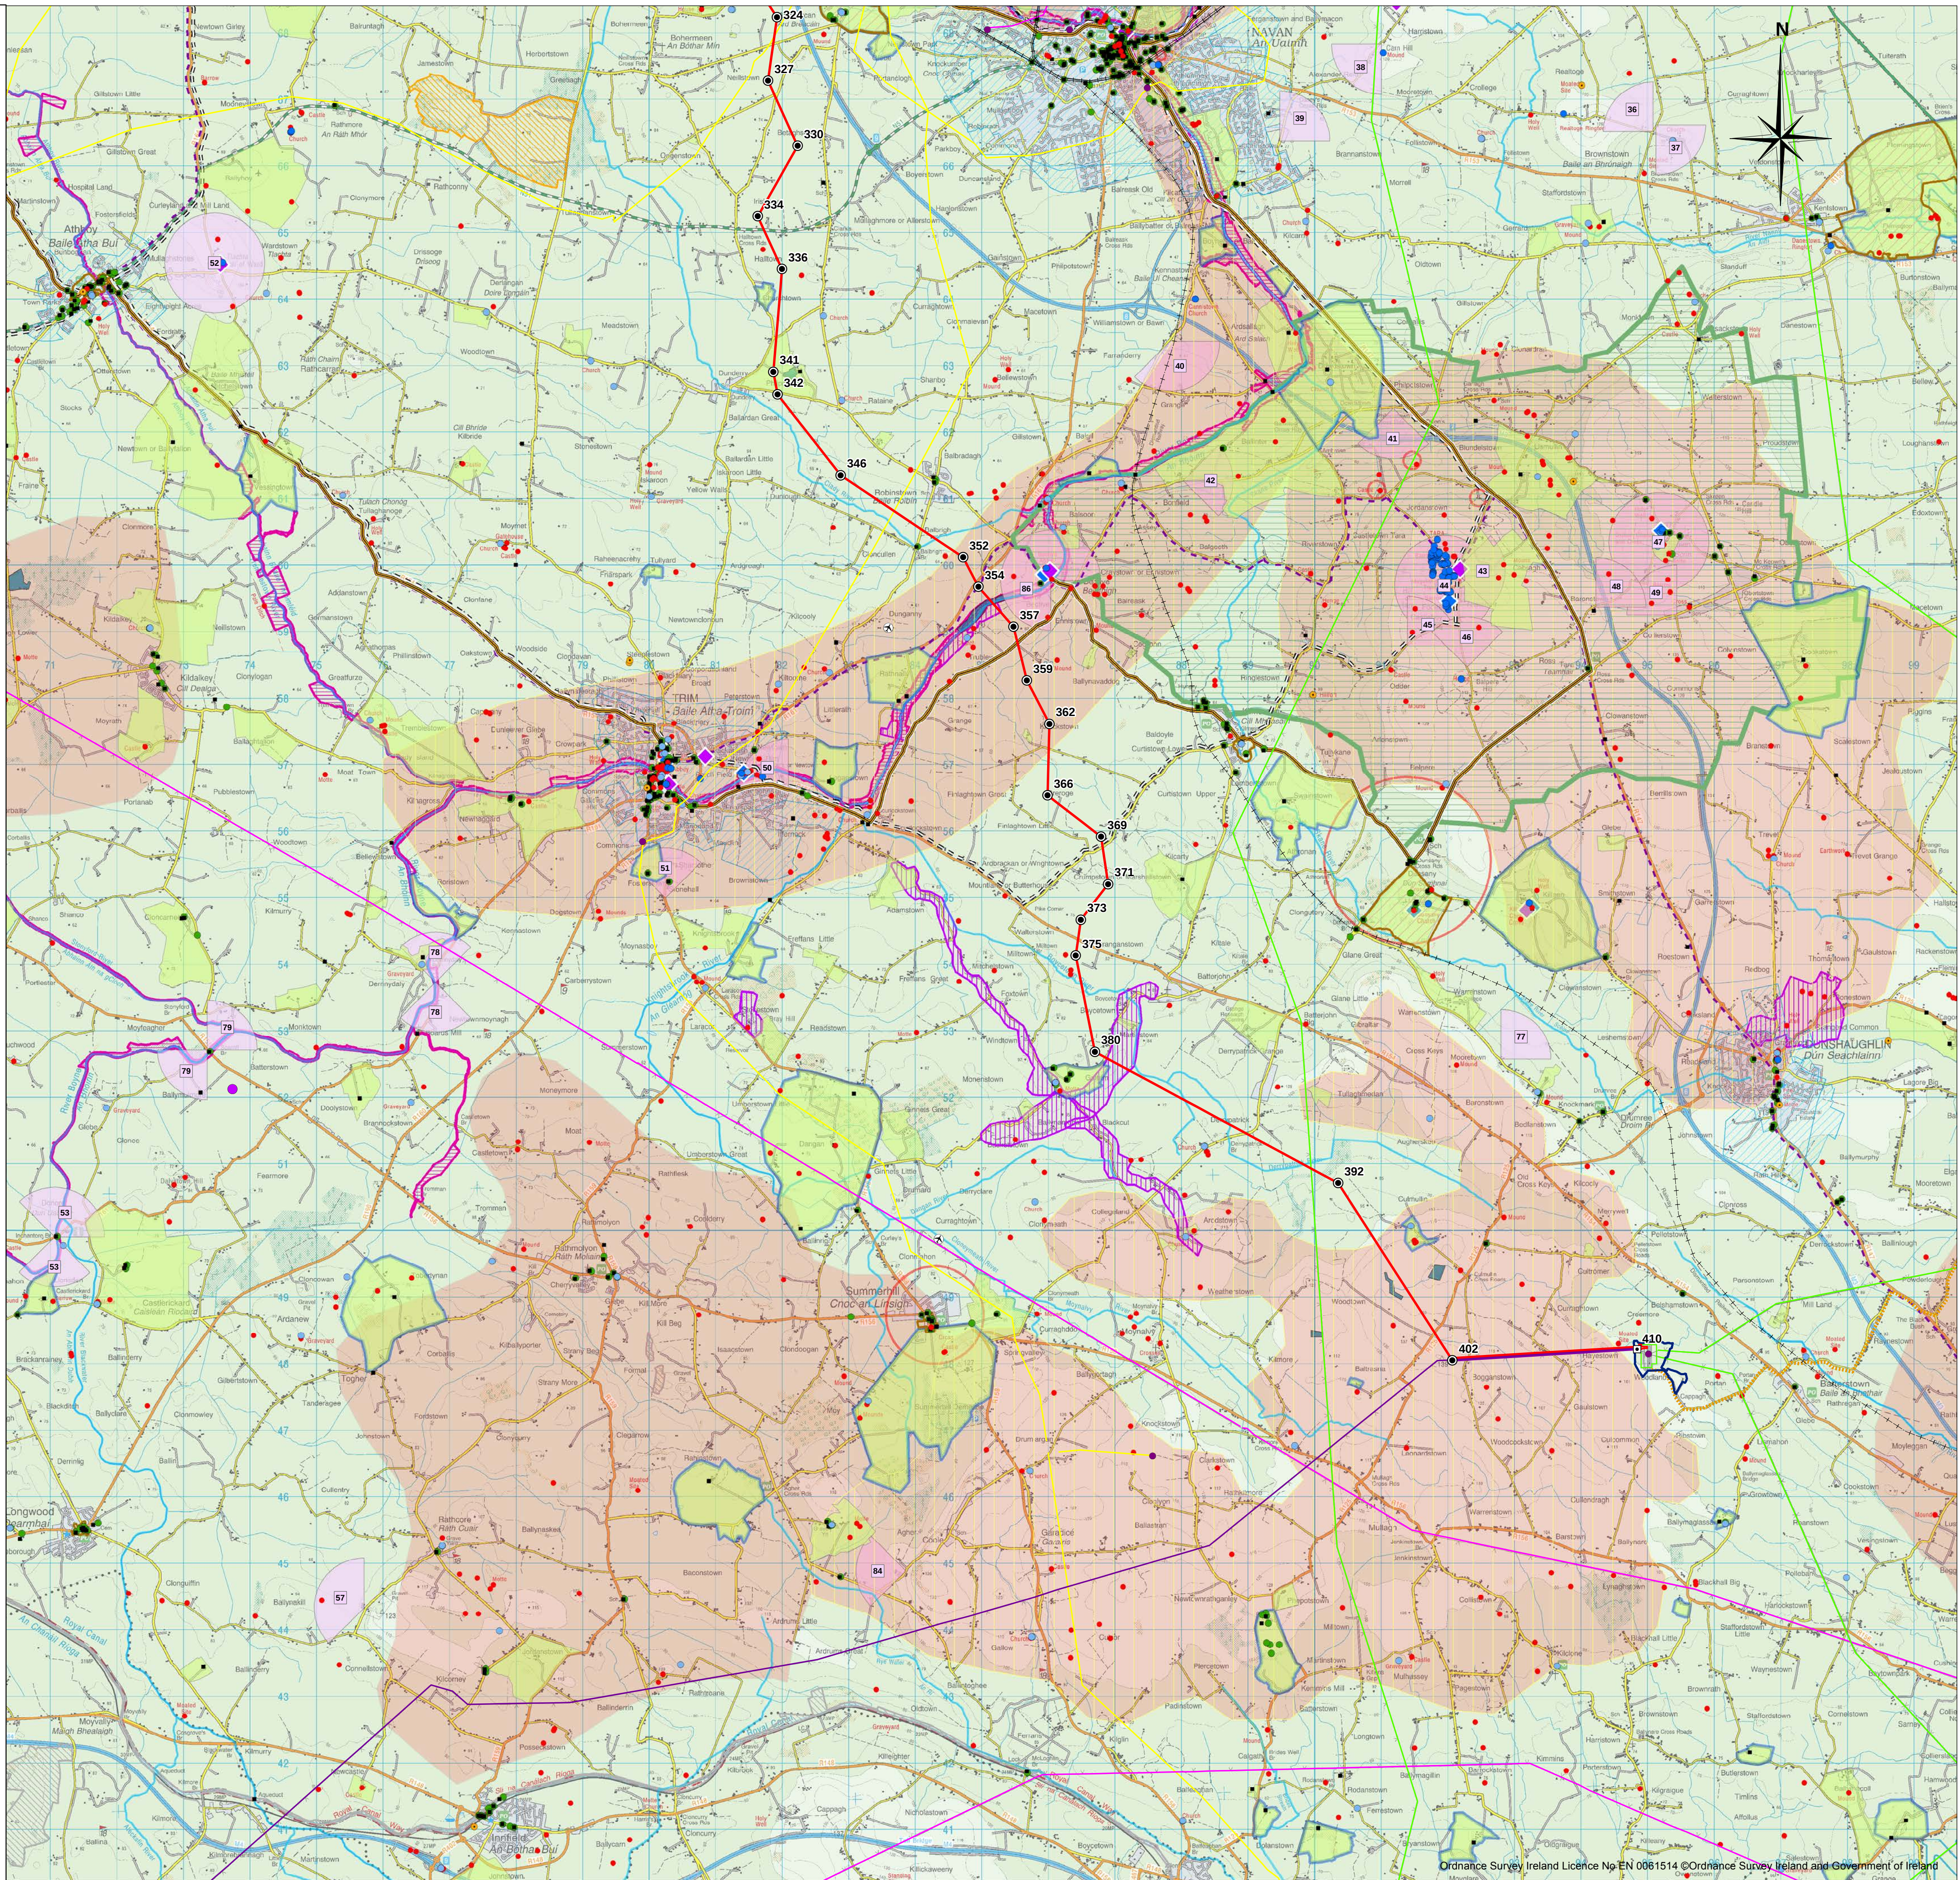

NOTES:

1. Transmission line and towers not to be scaled
2. Discovery Series Tiles used: OS2826, OS2626, OS2624, OS2824



C	DEC 2014	Issued	G.F.	D.G
B	JUL 2014	Issued	M.N.	D.G./M.N.
A	JAN 2014	Issued	M.S.	D.G./M.N.
Issue	Date	Description	By	Chkd.

Client:



Project:

NORTH SOUTH 400 kV INTERCONNECTION DEVELOPMENT

Title:

MSA Line Route Map - Constraints

1:50 000 Planning Drawing

Sheet 3 of 3

Scale @ A1: 1:50,000

Prepared by: G.Fil Checked: O.McAlister Date: December 2014

Project Director: Damien Grehan

Planning Dwg Ref: MT-002-003



Consulting, Civil and Structural Engineers,
Block 10-4, Blanchardstown Corporate Park,
Dublin 15, Ireland.
tel: +353-(0)1-8030406
fax: +353-(0)1-8030409
e-mail: info@tobin.ie
www.tobin.ie

no part of this document may be reproduced or transmitted in any form or stored in any retrieval system of any nature without the written permission of Patrick J. Tobin & Co. Ltd. as copyright holder except as agreed for use on the project for which the document was originally issued.

Issue:

Drawing No.: 6244-1001

C