

**N2 Monaghan Town to Emyvale, County Monaghan
Proposed Pavement and Minor Improvement Scheme**

**Coolkill East – Corracrin,
Part 8 Application, May 2011**

**Appendix 2: Vertical Plans, Typical Cross Sections and Cross
Sections at Properties**

Contents:

Key to Plan and Vertical Alignment Drawings, Not to Scale, A3

Plan & Proposed Vertical Alignment @ Scale 1:1,000 (A1)

Drawing 1 of 8

Drawing 2 of 8

Drawing 3 of 8

Drawing 4 of 8

Drawing 5 of 8

Drawing 6 of 8

Drawing 7 of 8

Drawing 8 of 8

Typical Cross Sections A-A, B-B, C-C, Not to Scale (A2)



Cross Sections at properties; Not to Scale (A2)

Ch 2550,

Ch 2610,

Ch 2700,


Ch 2730,

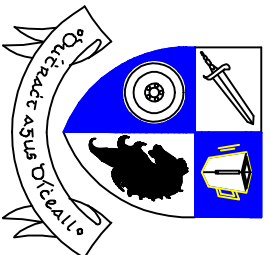
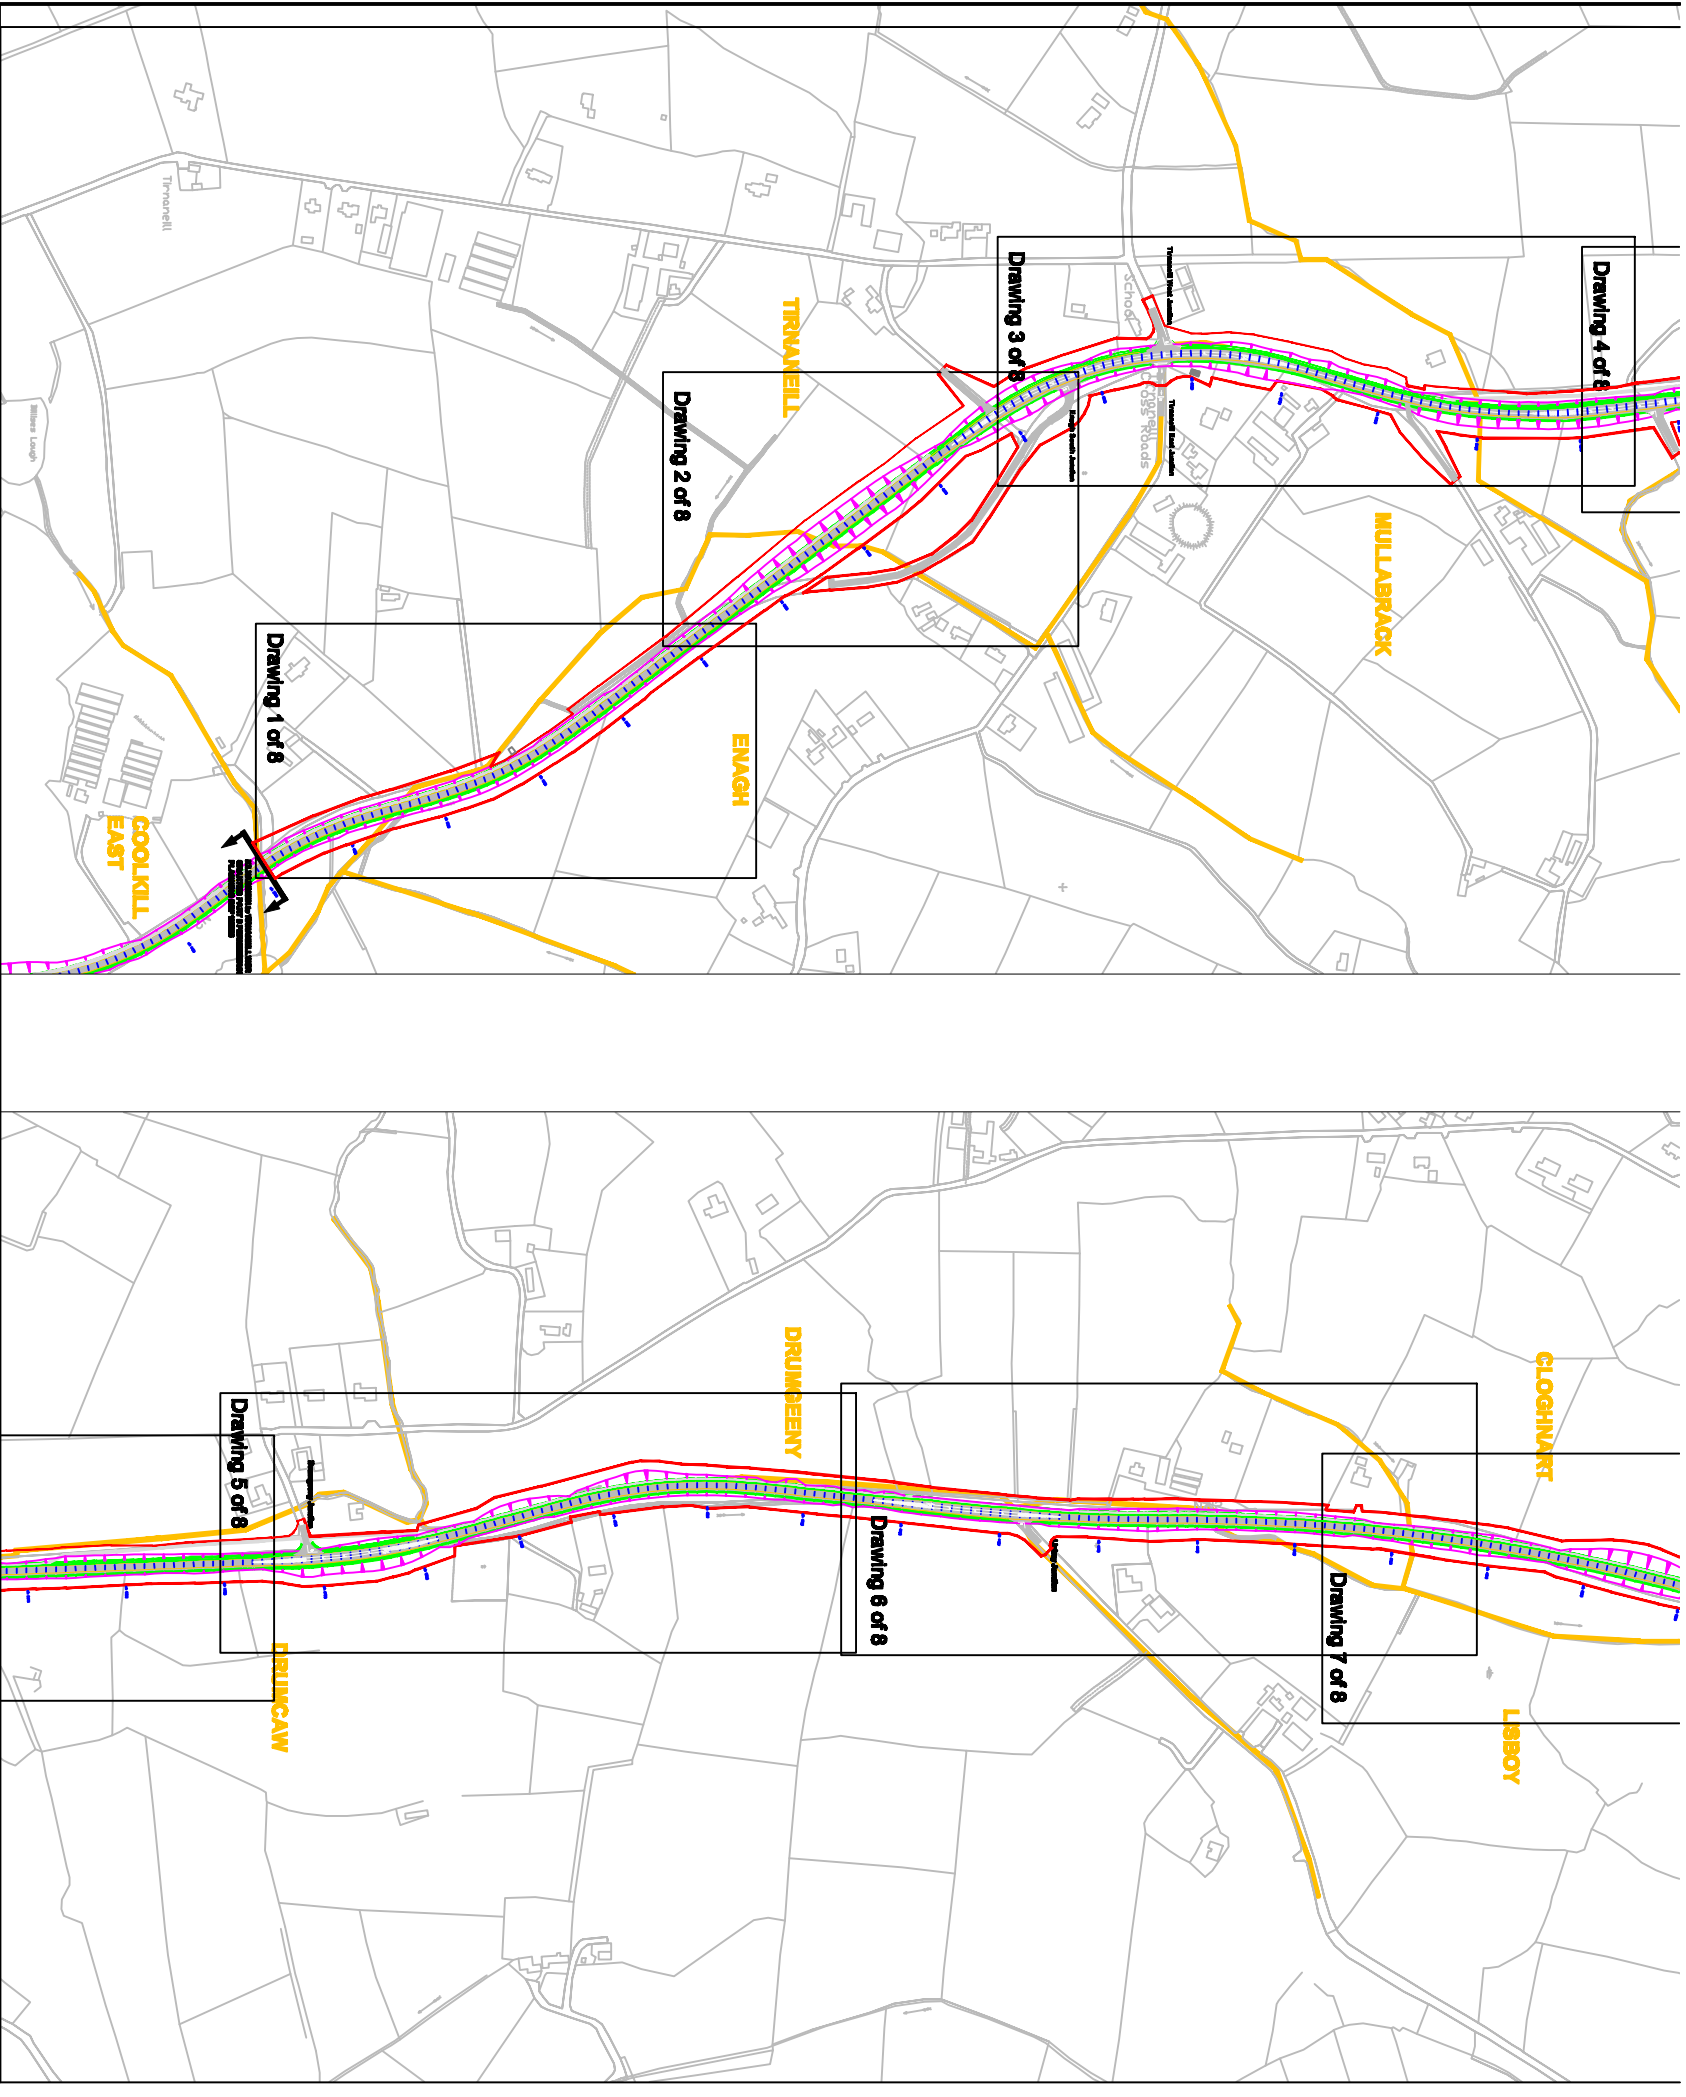


Project
**N2 Monaghan to Emyvale
 Road Improvements**
Coolkill East to Corcrain

Title
**Key to Plan and
 Vertical Alignment
 Drawings**

Author of Services		Dermot Treanor	
Drawn	RNAI	Date	2 May 2011
Traced		Scales	
Surveyed		Not To Scale	
Checked			


Comhairle Contae Mhúineacháin,
Oifig Contae,
An Gleann,
Múineacháin,
Guthán: 047 30500
Monaghan County Council,
County Offices,
The Glen, Monaghan.


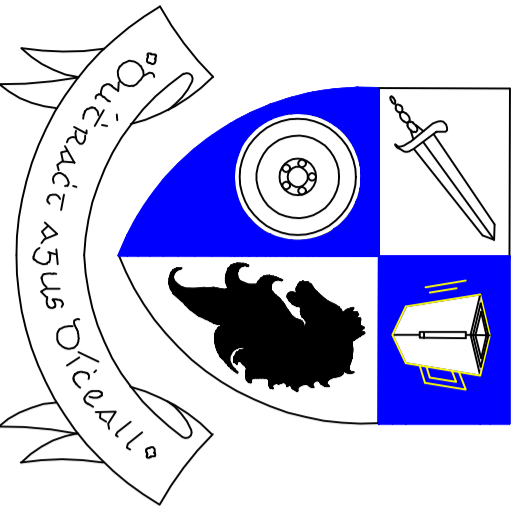
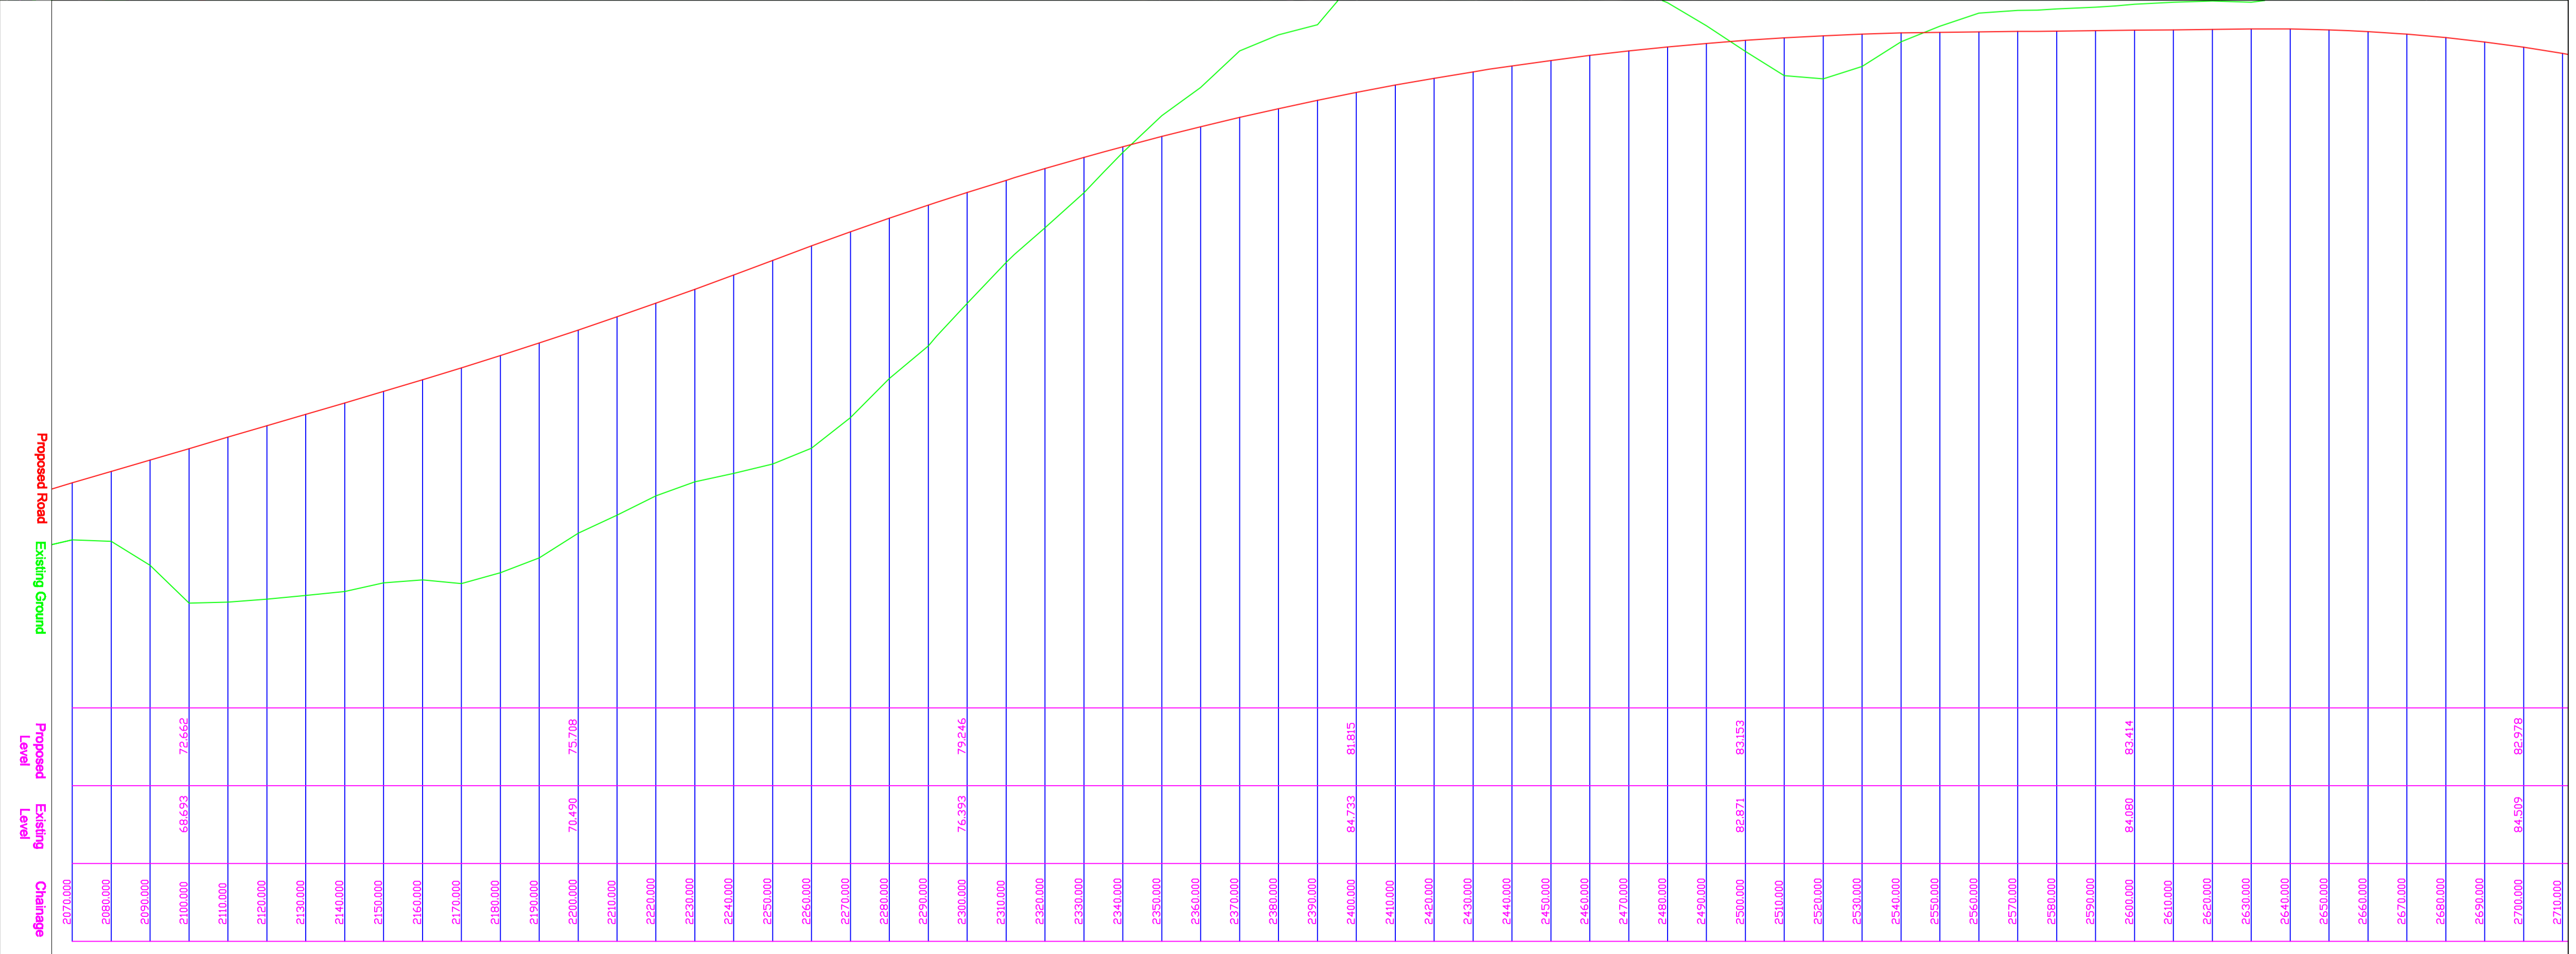


Project
 N2 Monaghan to Emyvale
 Road Improvements
 Coolkill East - Corracrin

Title
 Proposed Vertical Alignment
 Chainage 2070 - 2450
 Drawing 2 of 8

A/Director of Services		Damian Treanor	
Designed	RNAI	Date	1 May 2011
Drawn	RNAI	Scales	
Traced		Horizontal	1:1000
Surveyed		Vertical	1:100 @ A1
Checked			

**Comhairle Contae Mhúnaeacháin,
 Oifigi Contae,
 An Gleann,
 Múnaeachán,
 Monaghan County Council,
 County Offices,
 The Glen, Monaghan.**

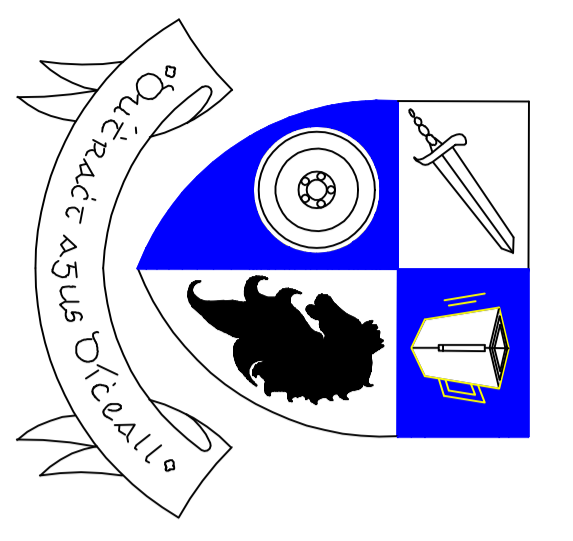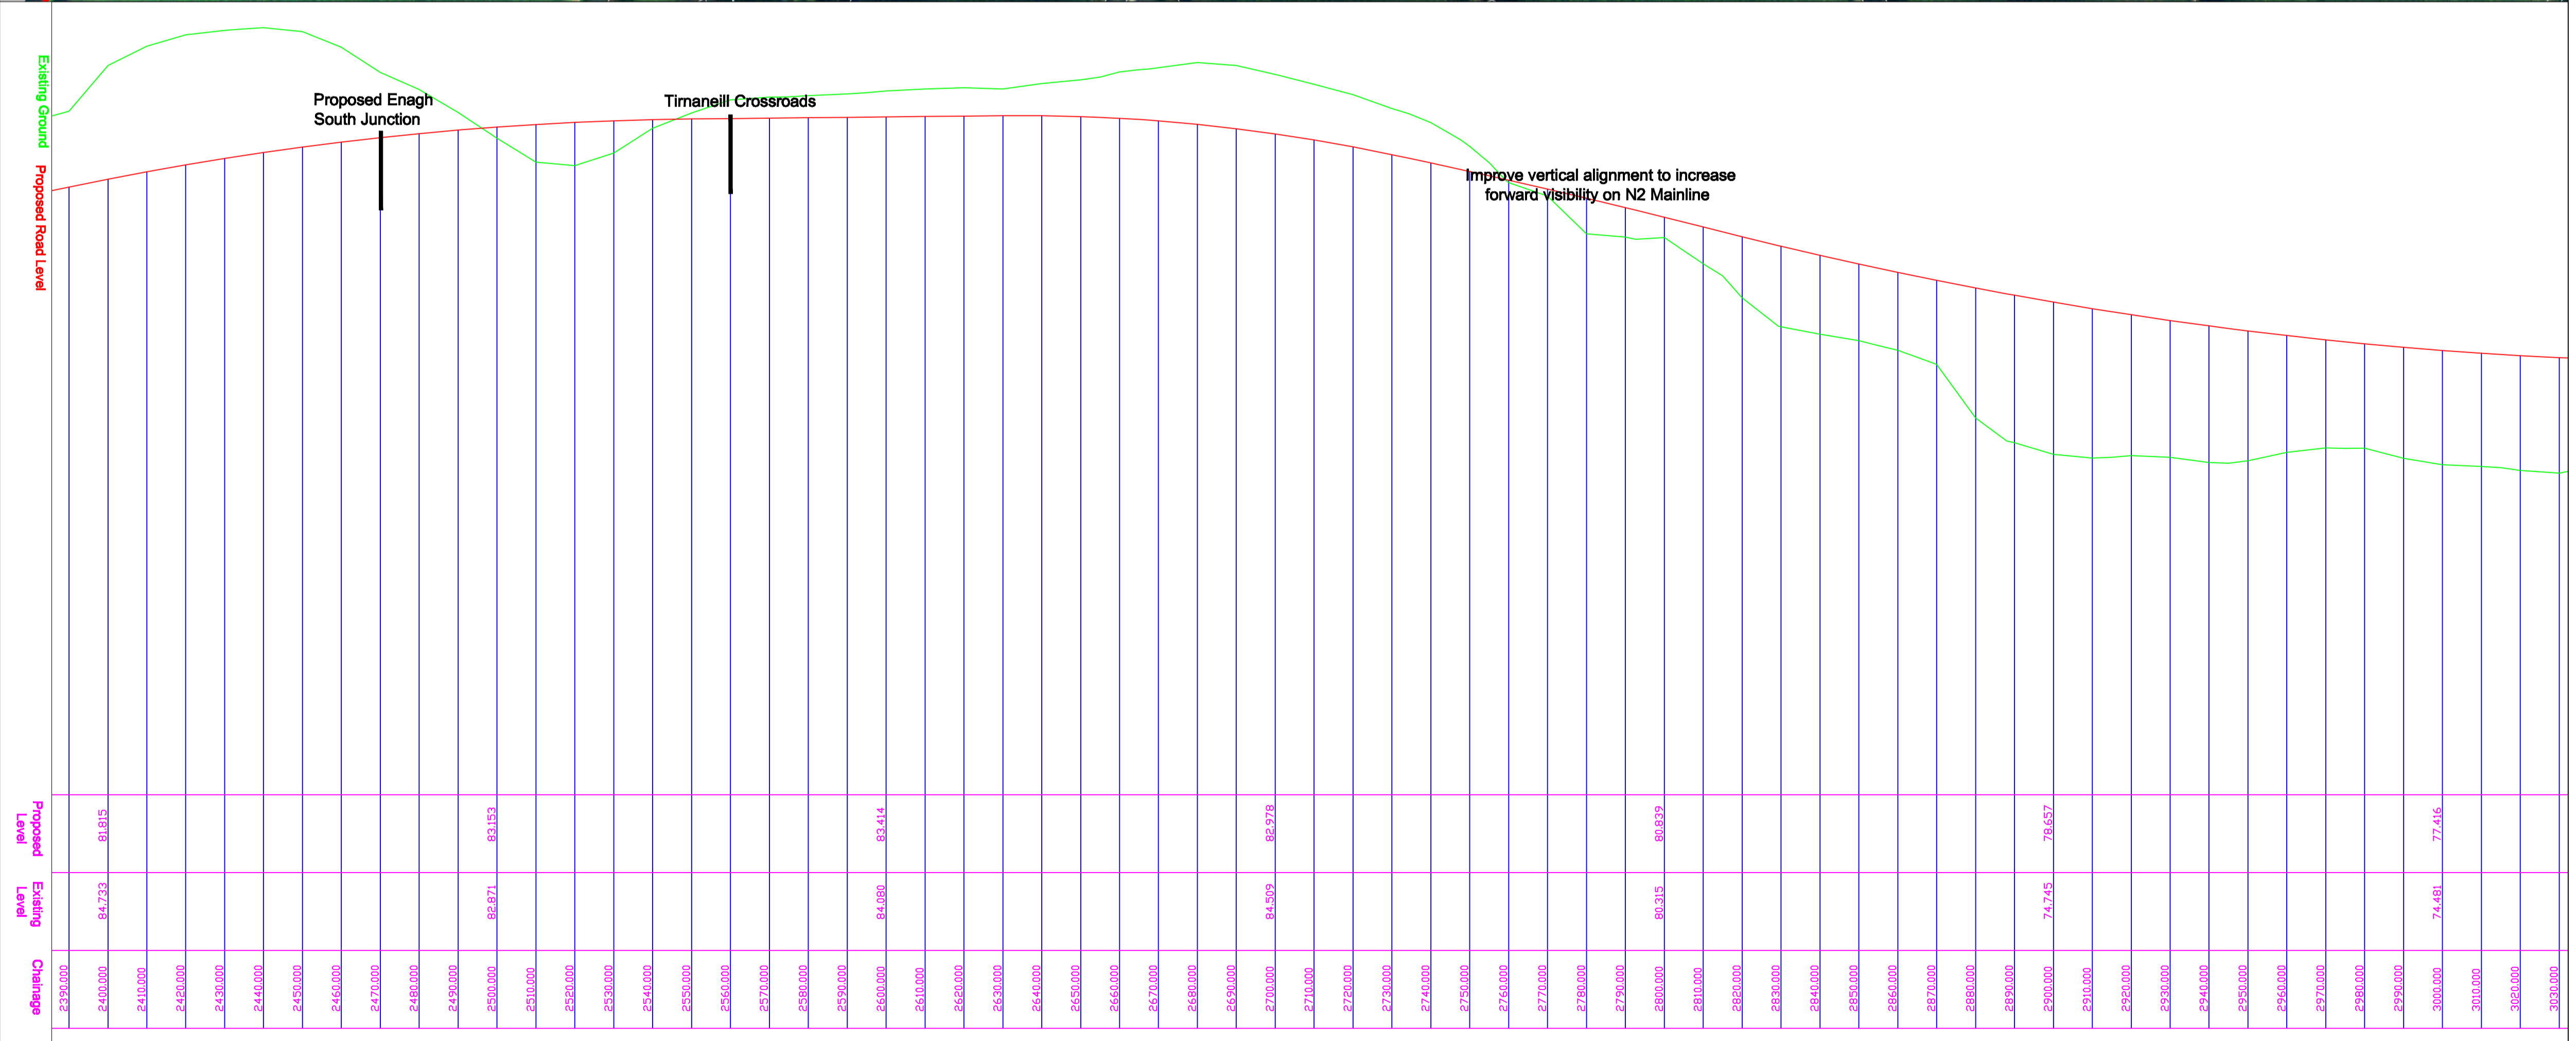
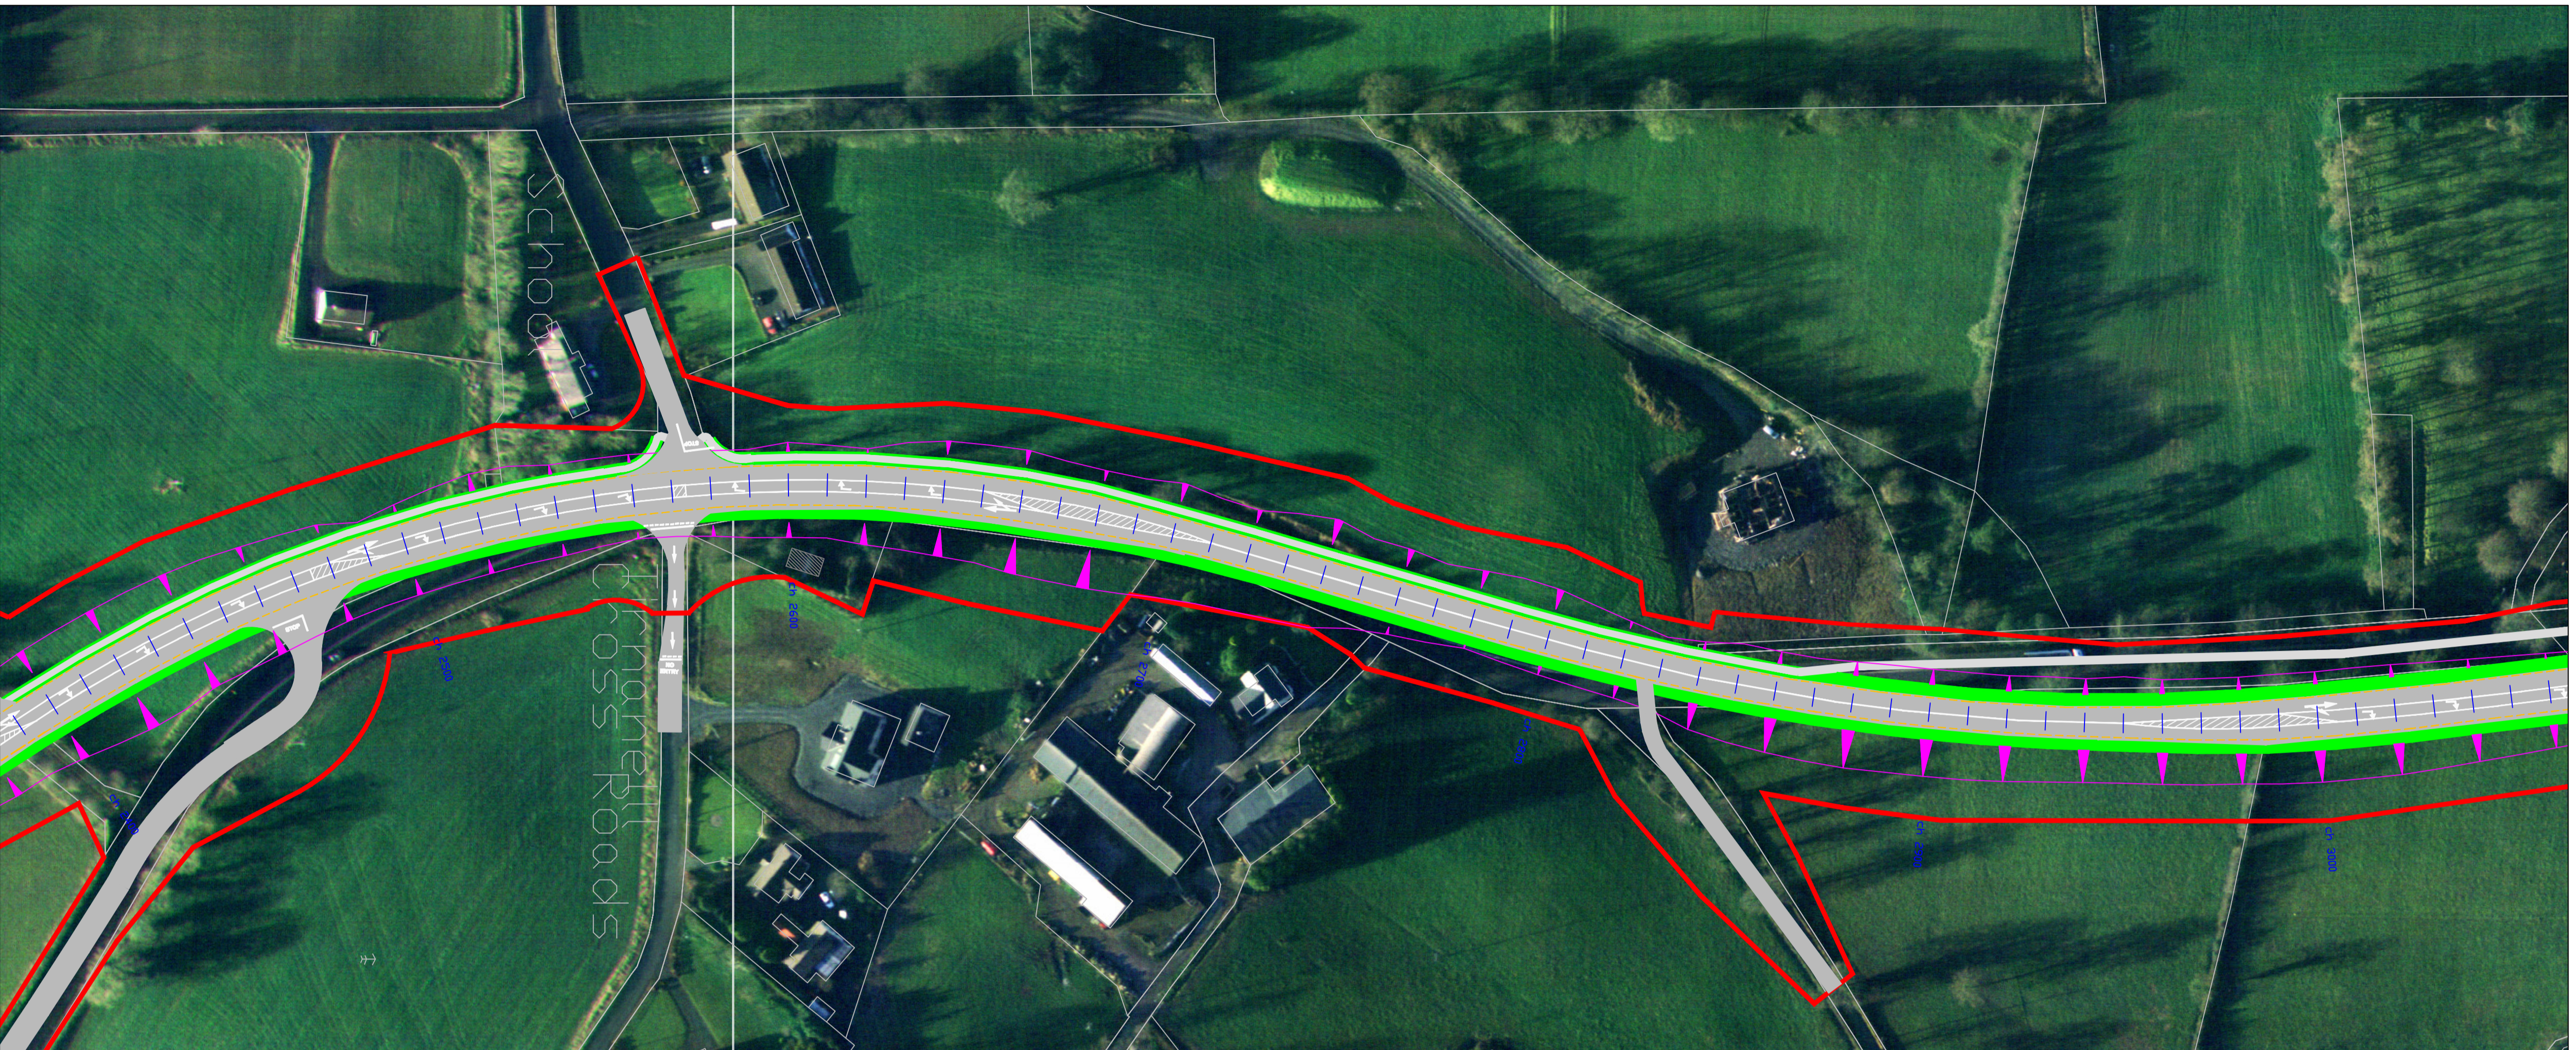


Project
 N2 Monaghan to Emyvale
 Road Improvements
 Coolkill East - Corracrin

Title
 Proposed Vertical Alignment
 Chainage 2390 - 3020
 Drawing 3 of 8

Aldirector of Services		Damian Treanor	
Designed	RNAI	Date	1 May 2011
Drawn	RNAI	Scales	Horizontal 1:1000 Vertical 1:100 @ A1
Traced		Checked	
Surveyed			

Comhairle Contae Mhúnaeacháin,
 Oifigi Contae,
 An Gleann,
 Múnaeachán,
 Monaghan County Council,
 County Offices,
 The Glen, Monaghan.

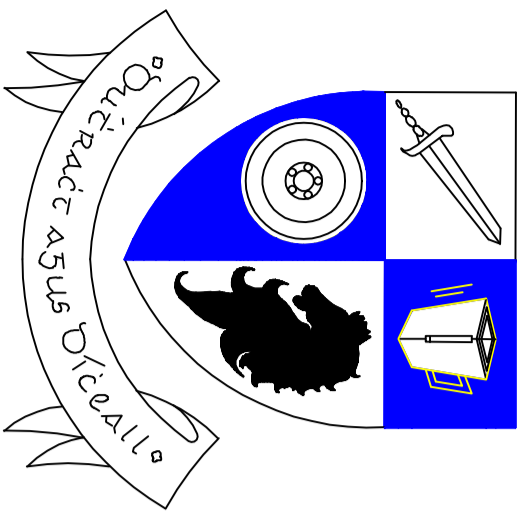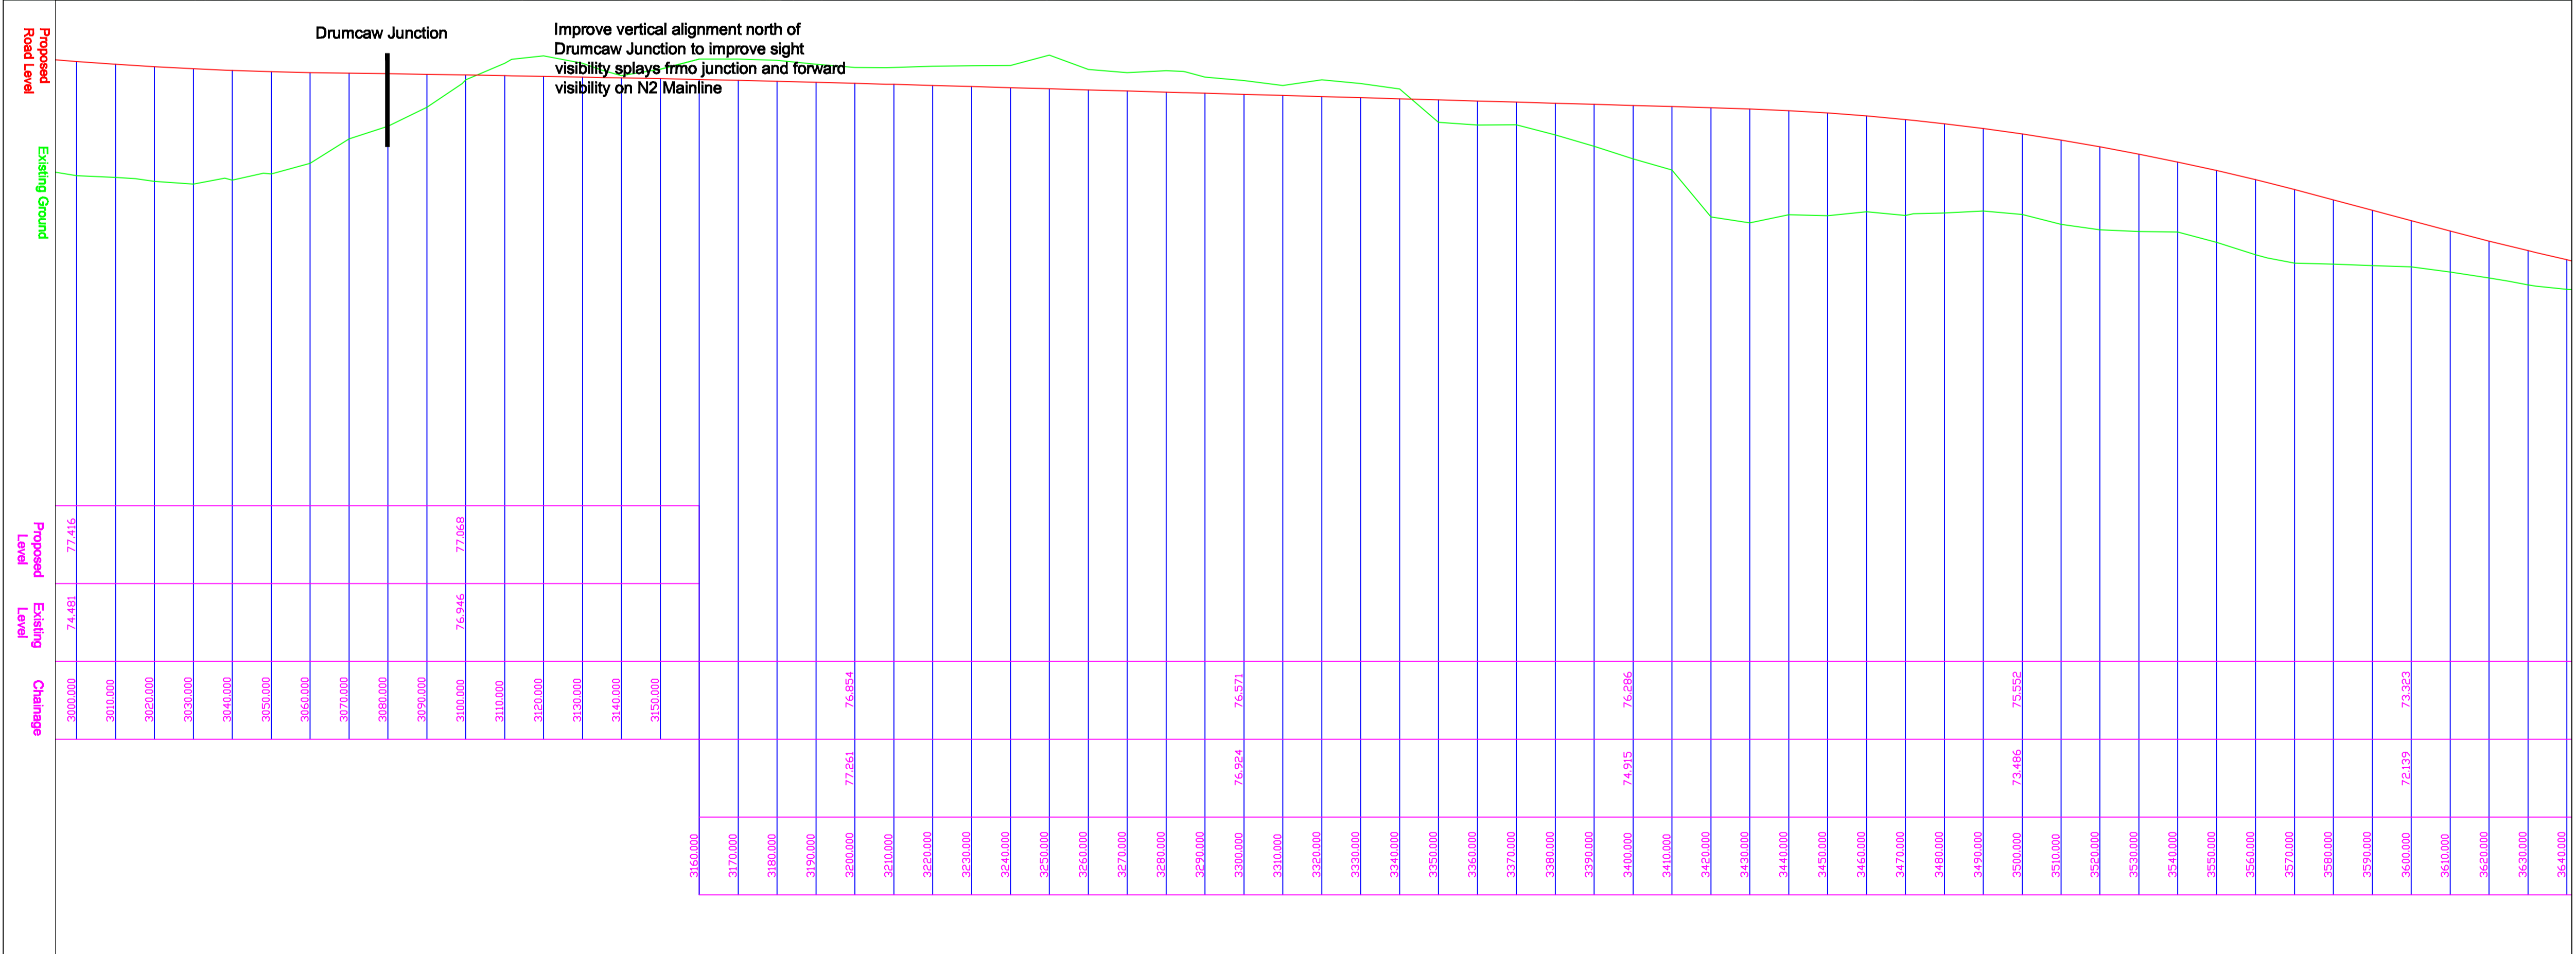

Project
 N2 Monaghan to Emyvale
 Road Improvements
 Coolkill East - Corracrin

Title
 Proposed Vertical Alignment
 Chainage 3000 - 3630
 Drawing 4 of 8

Aldirector of Services		Damian Treanor	
Designed	RNAL	Date	1 May 2011
Drawn	RNAL	Scales	Horizontal 1:1000 Vertical 1:100 @ A1
Traced		Checked	
Surveyed			

Comhairle Contae Mhúineacháin,
 Oifigí Contae,
 An Gleann,
 Múineachán,
 Gúthán: 047 30500
 Monaghan County Council,
 County Offices,
 The Glen, Monaghan.