


Present when the Seal of Monaghan County Council was affixed here to

This 21st Day of September 2022

Nominated Member *Seamus Trezona*

Chief Executive *John Wills*

Administrative Officer (Corporate Services) *Kearney*

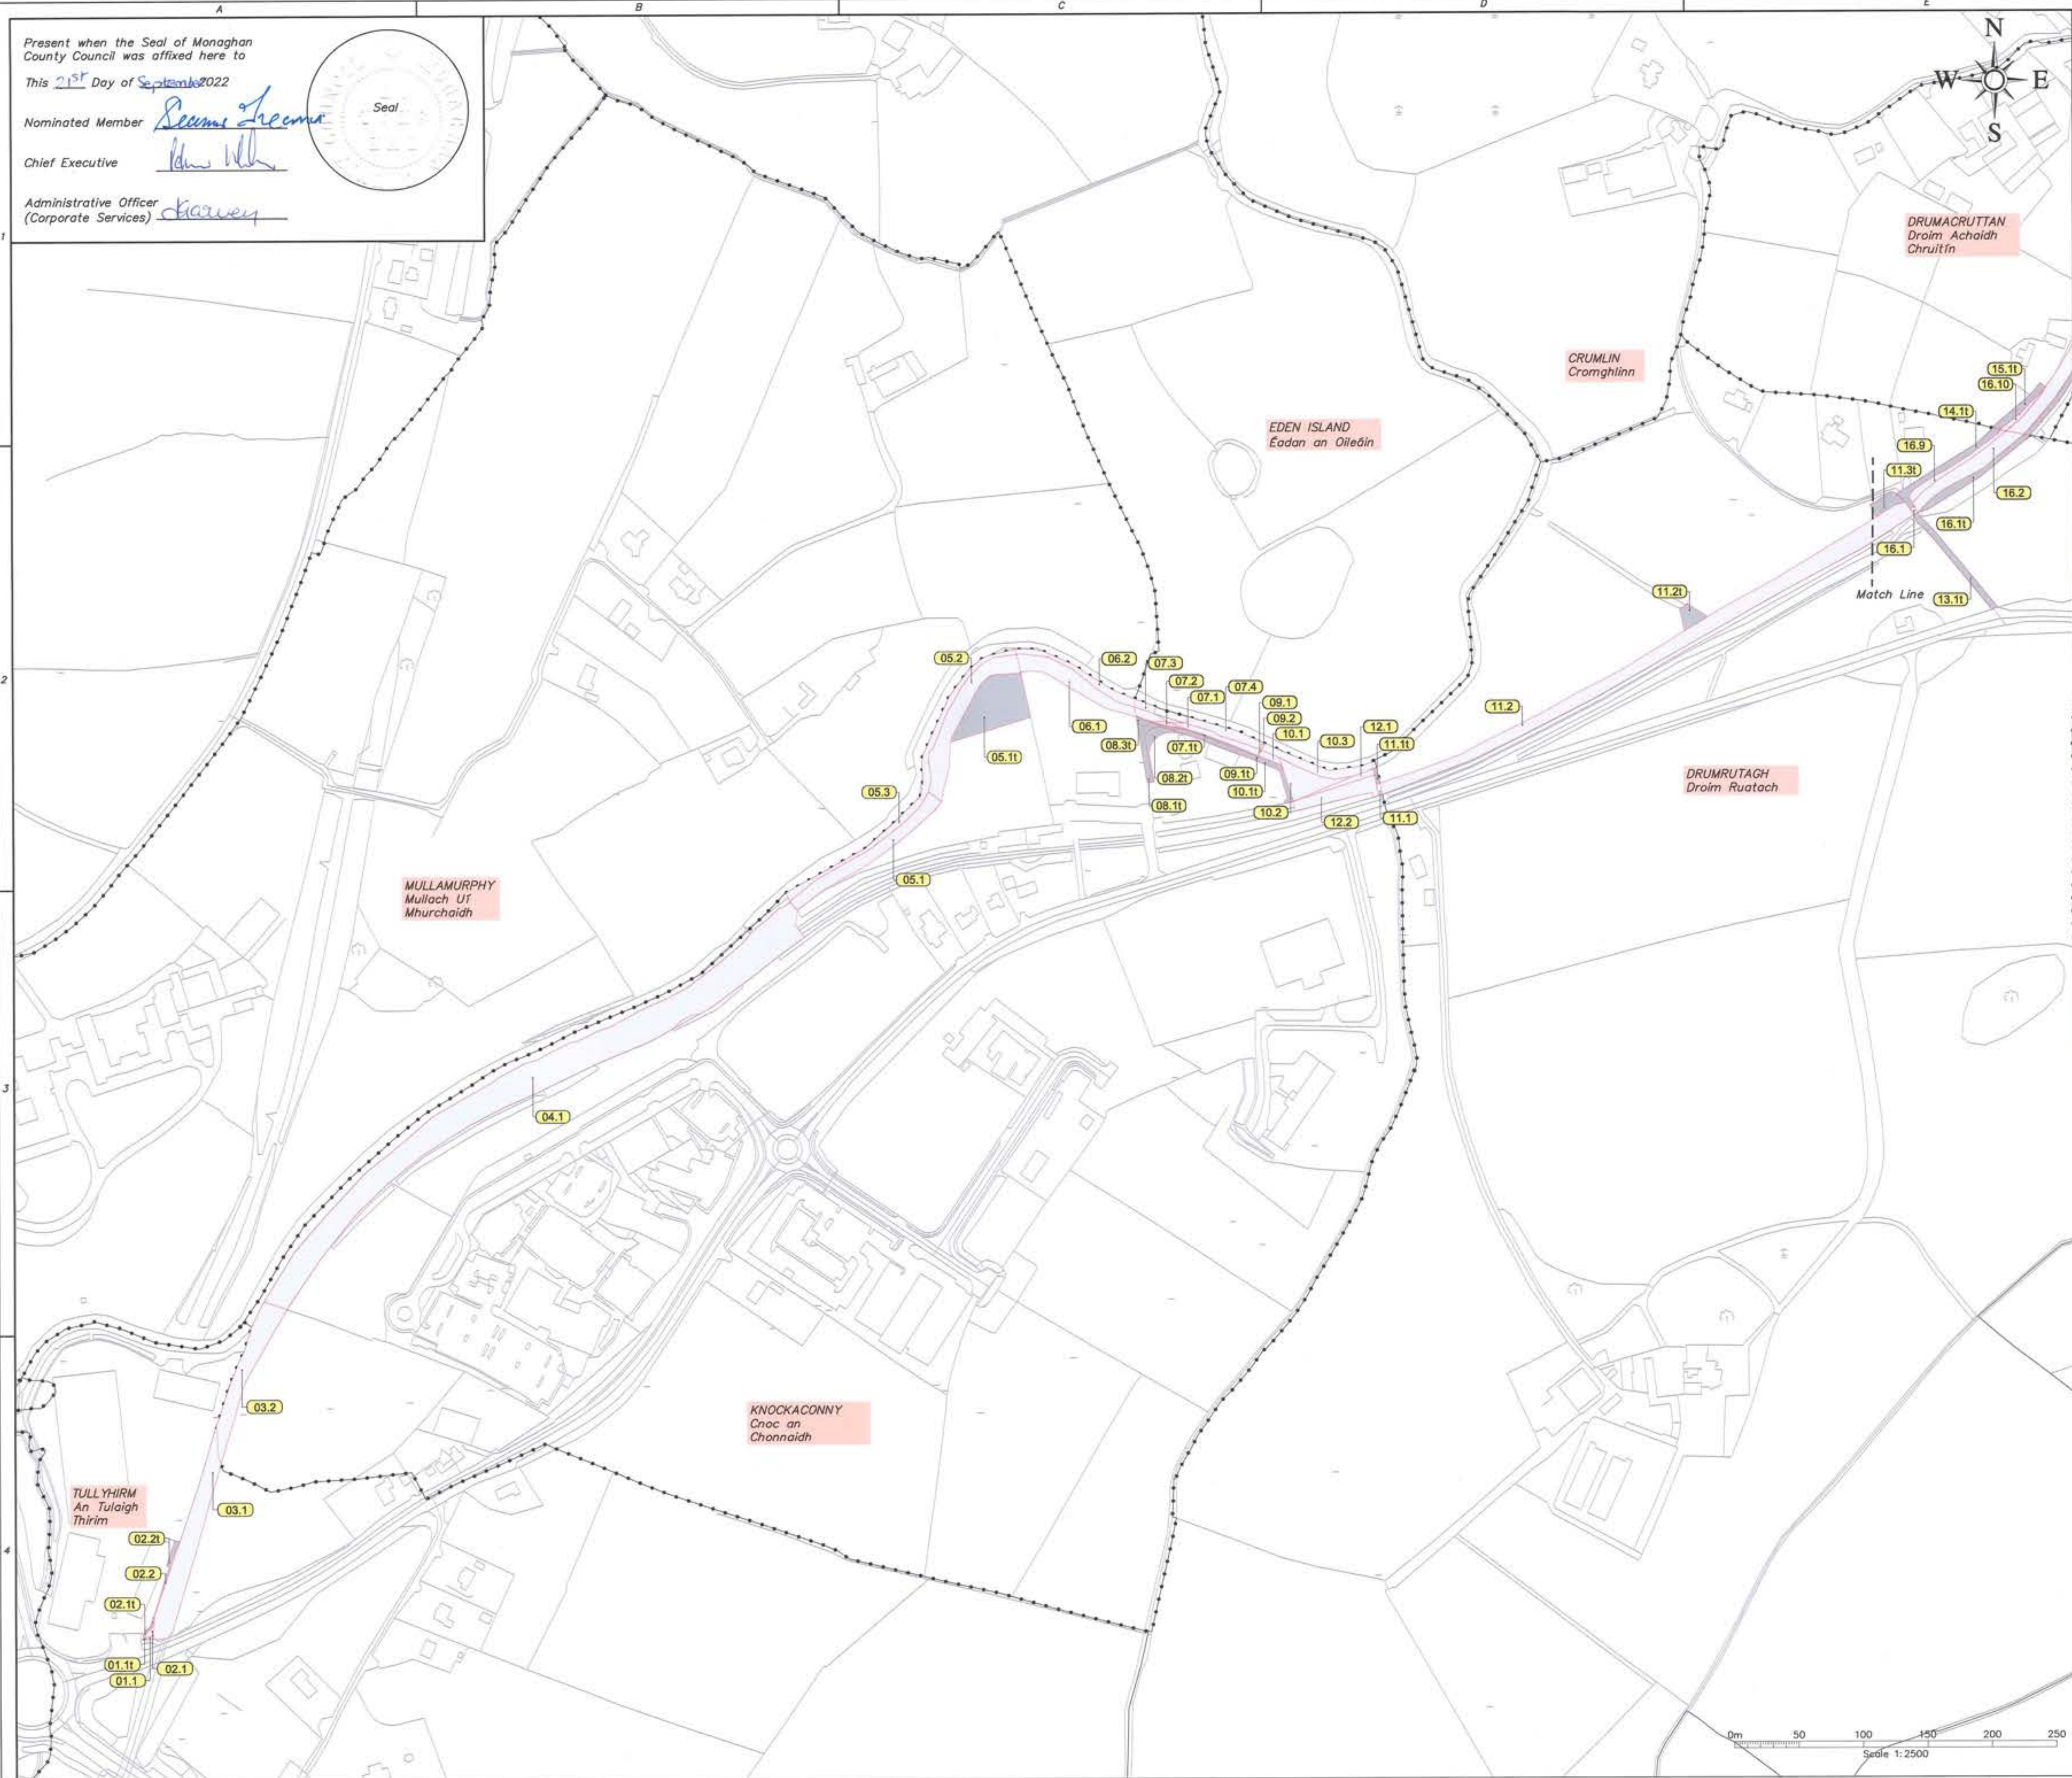


Rev.	Date	By	Check	Details	Appr.
-	-	-	-	-	-

General Notes

1. All drawings are to ITM grid coordinates system.
2. All dimensions in m unless noted otherwise.
3. This drawing is not to be scaled from.
4. Drawings are to be read in conjunction with Civil Engineering drawings and schedule.

Legend

- Lands proposed to be permanently acquired under the SCHEDULE - Part I
- Lands proposed to be temporarily acquired under the SCHEDULE - Part II
- Plot Reference - Permanently acquired
- Plot Reference - Temporarily acquired
- Townland Boundary

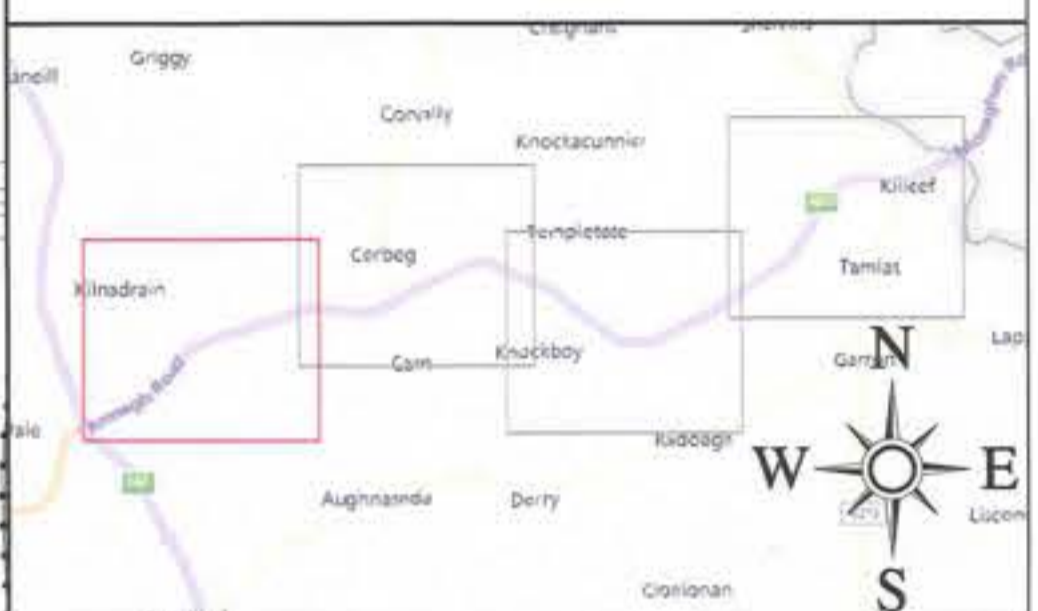

Site Location Plan Scale 1:50,000

OSi Sheet Numbers	1037
-------------------	------

Ordnance Survey © Ordnance Survey Ireland. All rights reserved. Licence number 2022/OSI_NMA_158 Monaghan County Council

Project Title:
**MONAGHAN COUNTY COUNCIL
 COMPULSORY PURCHASE ORDER
 No.1 of 2022
 Ulster Canal Greenway Phase 2
 Monaghan Town to Northern
 Ireland Border**

Drawing Title:
**Deposit Map: Land Acquisition
 Permanent & Temporary
 Sheet 01 of 04**

Client/Architect:	Monaghan County Council				
Drawn by:	ED	Date:	SEPT 2022		
Checked by:	OMcG	Scales:	1:2500		
Approved by:	CML	Sheet Size:	A1		

Project Number:	Orig.	Zone.	Levl.	Type.	Disc.	Number.	Revision:
191063	DC	S3	XX	CPO	C	101	-

Monaghan County Council County Office The Glen Monaghan County Monaghan

Garrett Mc Mahon Director of Services, Transportation, Community and Rural Development

Interreg Northern Ireland - Ireland - Scotland

A project supported by the European Union's INTERREG VA Programme, and managed by the Special EU Programmes Body (SEUPB)

