

Present when the Seal of Monaghan County Council was affixed here to

This 21st Day of September 2022

Nominated Member *Seamus Treweek*

Chief Executive *John White*

Administrative Officer (Corporate Services) *Dea Weir*




Rev.	Date	By	Check	Details	Appr.
-	-	-	-	-	-

General Notes


1. All drawings are to ITM grid coordinates system.
2. All dimensions in m unless noted otherwise.
3. This drawing is not to be scaled from.
4. Drawings are to be read in conjunction with Civil Engineering drawings and schedule.

Legend

- Lands proposed to be permanently acquired under the SCHEDULE - Part I
- Lands proposed to be temporarily acquired under the SCHEDULE - Part II
- Plot Reference - Permanently acquired
- Plot Reference - Temporarily acquired
- Townland Boundary

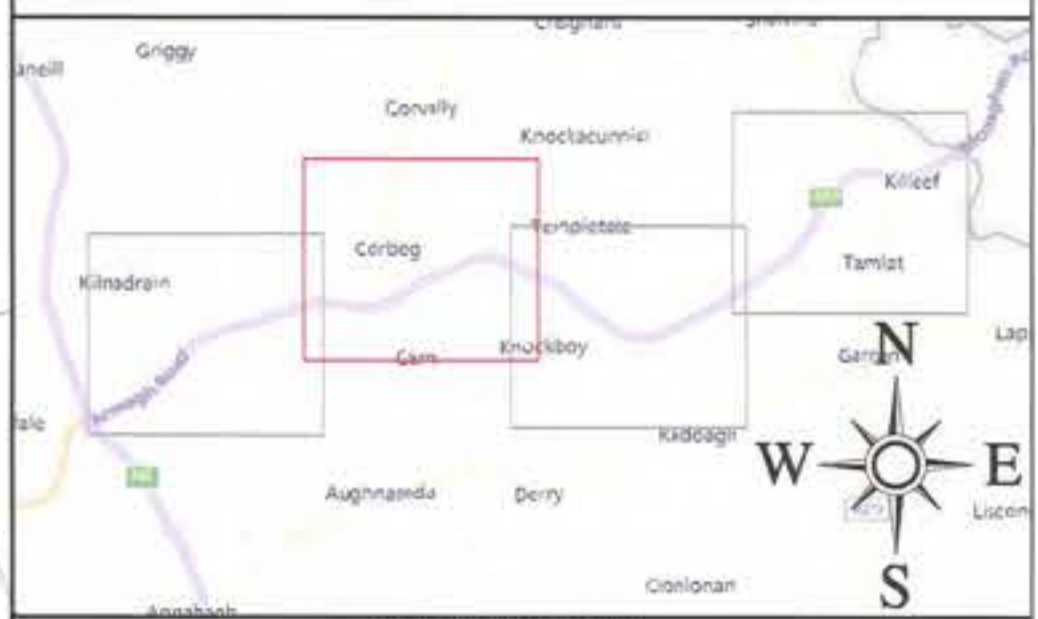

Site Location Plan Scale 1:50,000

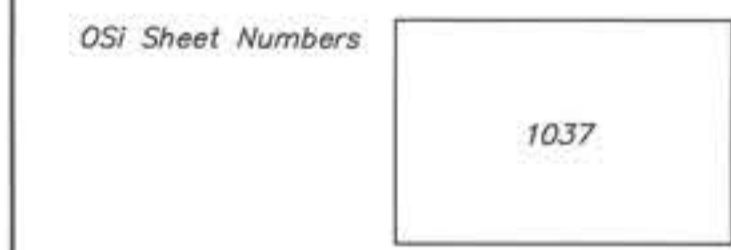

© Ordnance Survey Ireland. All rights reserved. Licence number 2022/OSI_NMA_158 Monaghan County Council

Project Title:
**MONAGHAN COUNTY COUNCIL
 COMPULSORY PURCHASE ORDER
 No.1 of 2022
 Ulster Canal Greenway Phase 2
 Monaghan Town to Northern
 Ireland Border**

Drawing Title:
**Deposit Map: Land Acquisition
 Permanent & Temporary
 Sheet 02 of 04**

Client/Architect: Monaghan County Council
 Drawn by: ED Date: SEPT 2022
 Checked by: OMcG Scales: 1:2500
 Approved by: CML Sheet Size: A1

Project Number:	Dist.	Zon.	Level.	Type.	Disc.	Number.	Revision:
191063	DC	S3	XX	CPO	C	102	-

