


Present when the Seal of Monaghan County Council was affixed here to

This 21st Day of September 2022

Nominated Member *Seamus Treanor*

Chief Executive *John Usher*

Administrative Officer (Corporate Services) *Dea O'Leary*

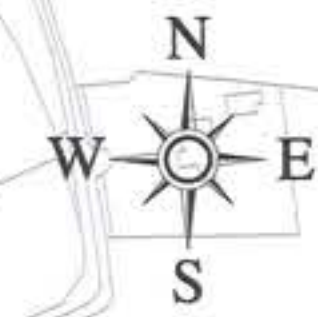


Rev.	Date	By	Check	Details	Appr.
-	-	-	-	-	-

General Notes

1. All drawings are to ITM grid coordinates system.
2. All dimensions in m unless noted otherwise.
3. This drawing is not to be scaled from.
4. Drawings are to be read in conjunction with Civil Engineering drawings and schedule.

Legend

- Lands proposed to be permanently acquired under the SCHEDULE - Part I
- Lands proposed to be temporarily acquired under the SCHEDULE - Part II
- Plot Reference - Permanently acquired
- Plot Reference - Temporarily acquired
- Townland Boundary

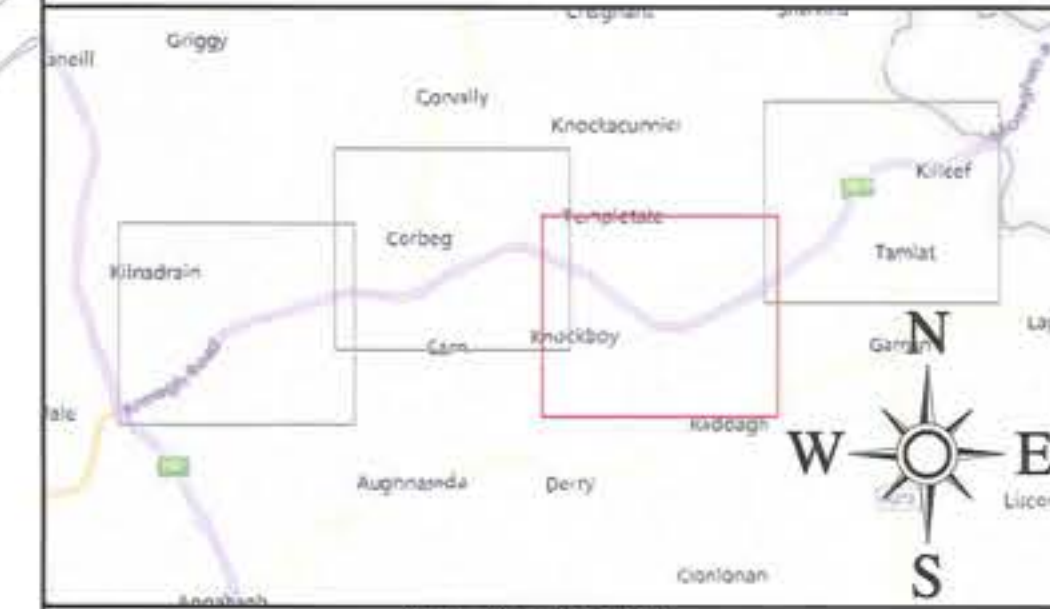

Site Location Plan
Scale 1:50,000

OSi Sheet Numbers

1037
1038

© Ordnance Survey Ireland. All rights reserved.
Licence number 2022/OSI_NMA_158
Monaghan County Council

Project Title:
**MONAGHAN COUNTY COUNCIL
COMPULSORY PURCHASE ORDER
No.1 of 2022
Ulster Canal Greenway Phase 2
Monaghan Town to Northern
Ireland Border**

Drawing Title:
**Deposit Map: Land Acquisition
Permanent & Temporary
Sheet 03 of 04**

Client/Architect:	Monaghan County Council				
Drawn by:	ED	Date:	SEPT 2022		
Checked by:	OMcG	Scales:	1:2500		
Approved by:	CML	Sheet Size:	A1		

Project Number:	Orig.	Zona.	Level.	Type.	Disc.	Number.	Revisior:
191063	DC	S3	XX	CPO	C	103	-

