



Rev P3

Drawing Number N53A37-ARUP-ZZ-XX-DR-CH-018

Status P

DO NOT SCALE

A1

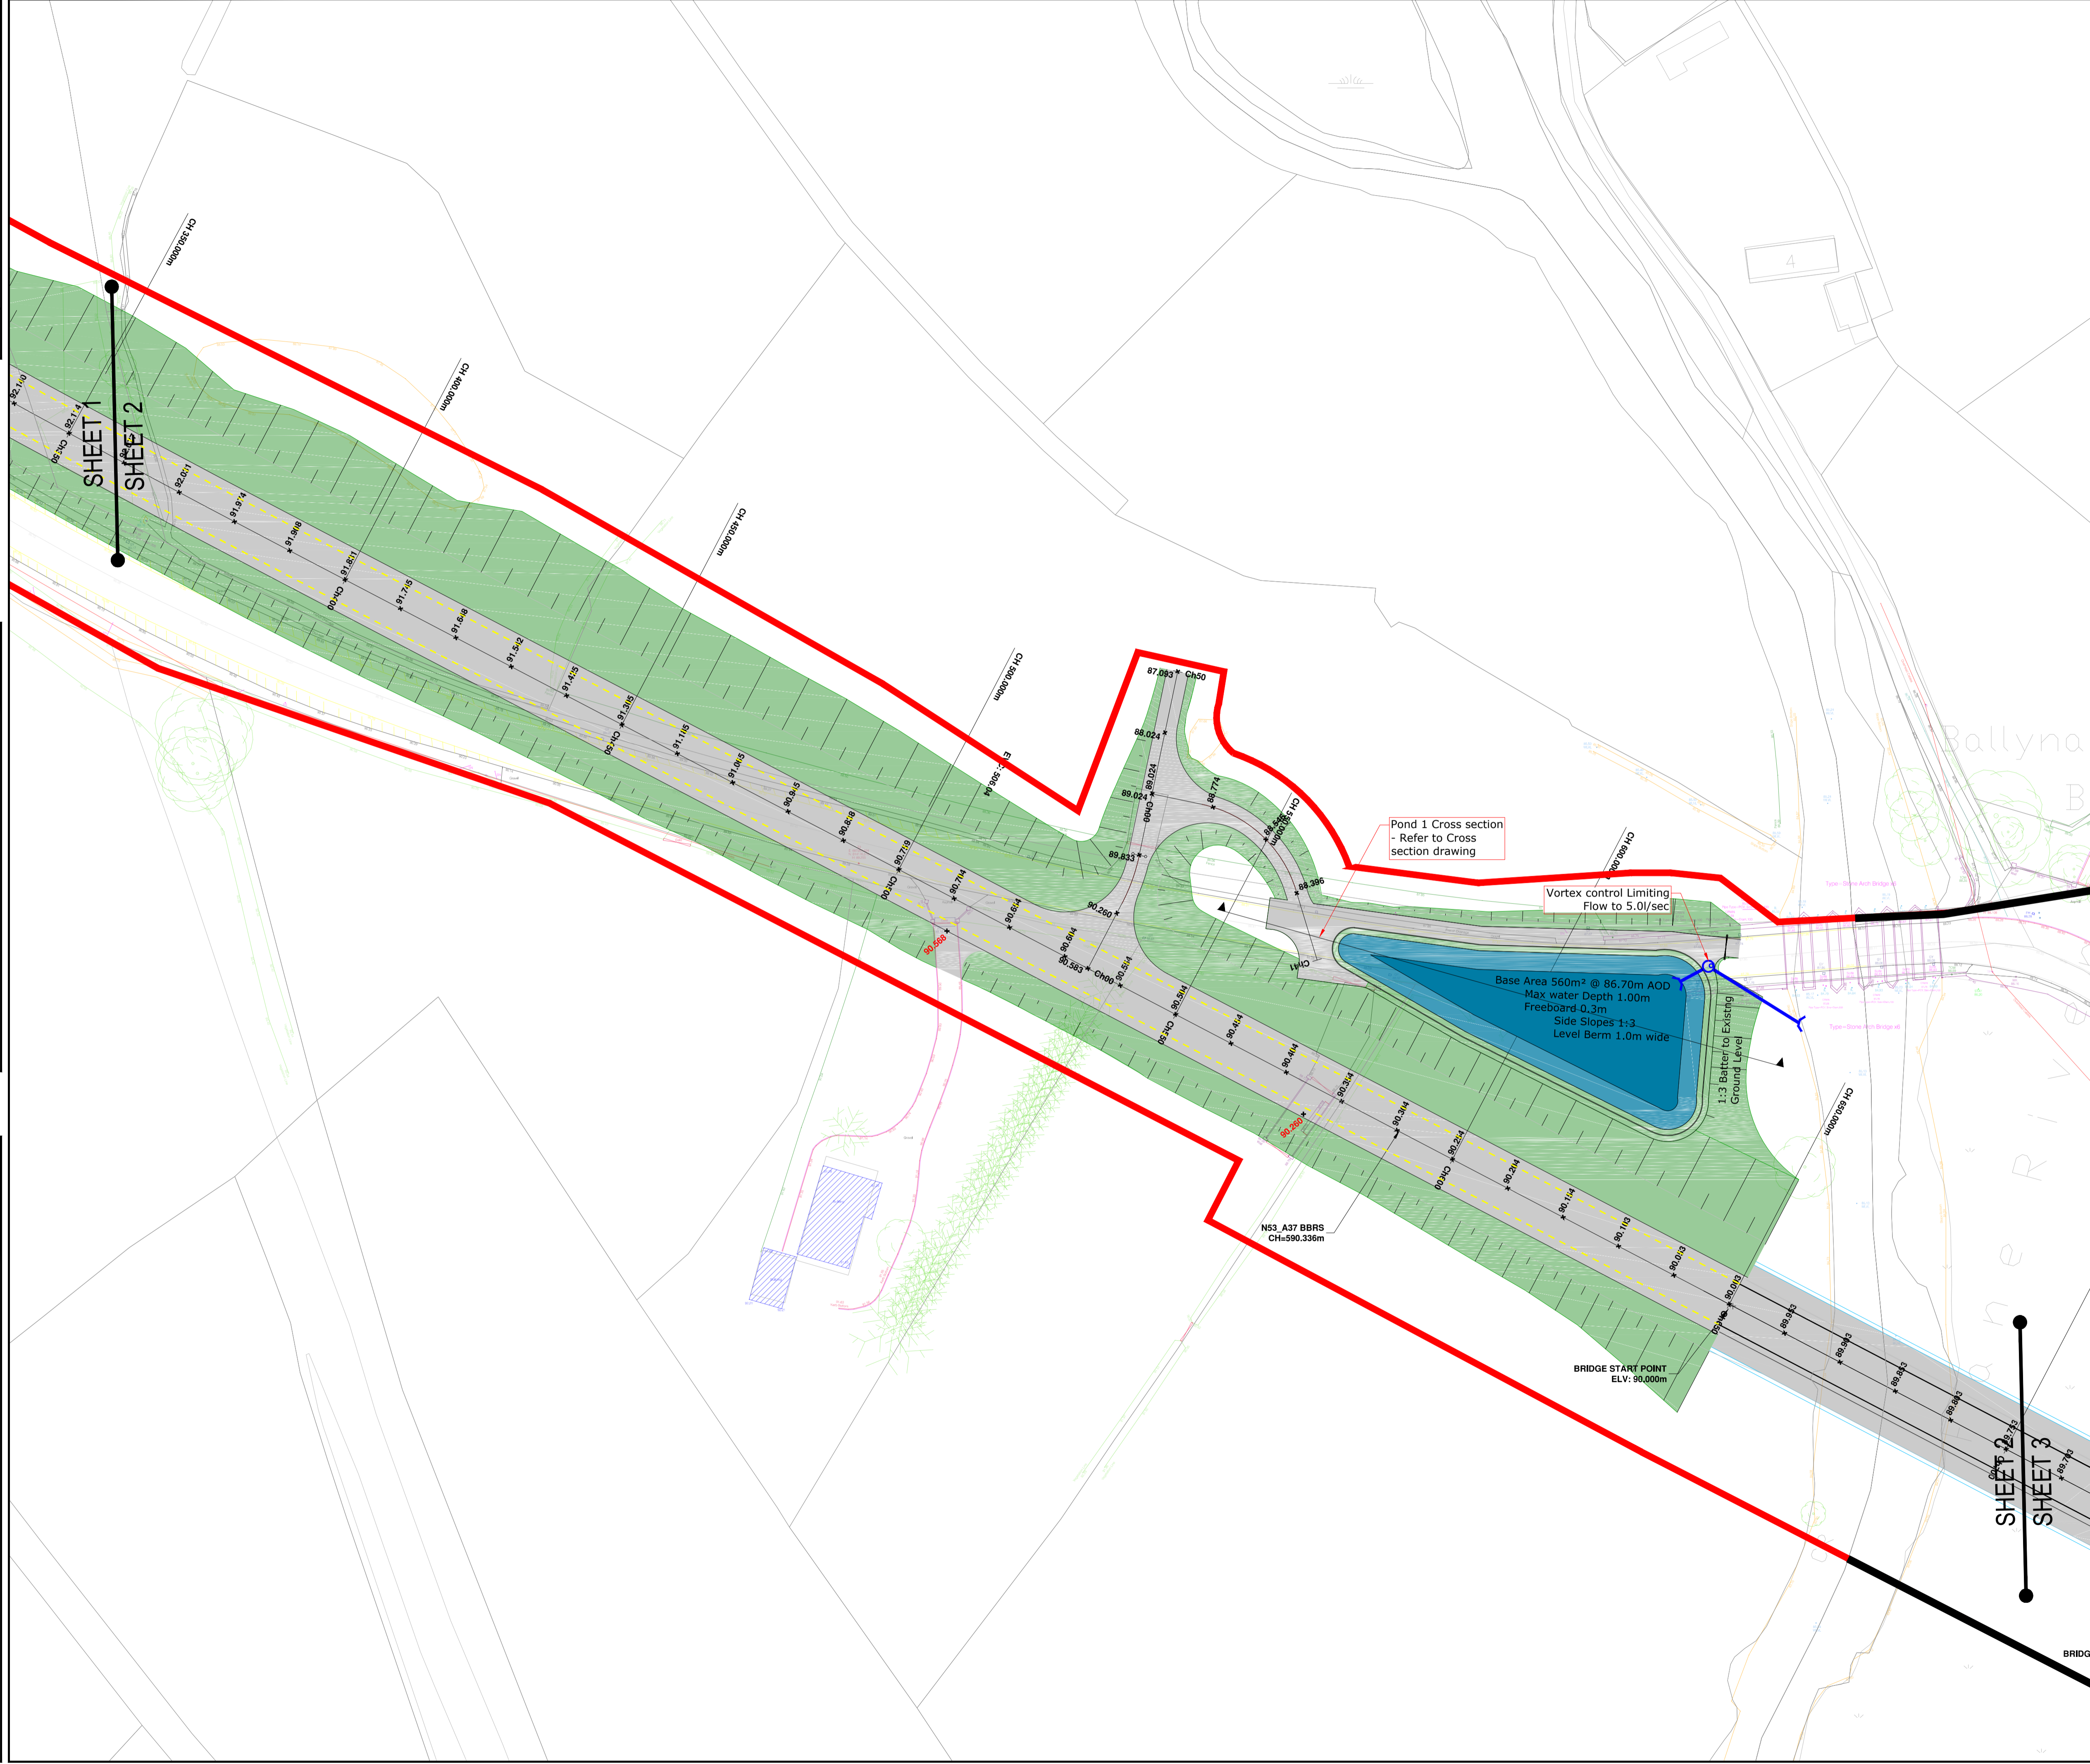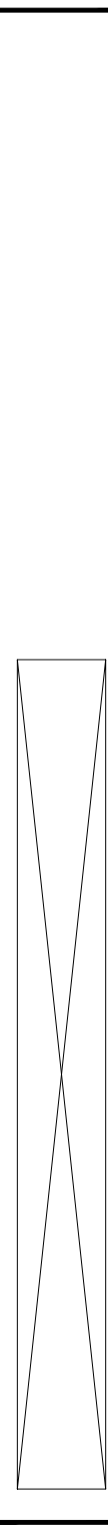

- LEGEND:**
- PROPOSED GRASS VERGE / EMBANKMENT
 - PROPOSED CARRIAGEWAY
 - PROPOSED ATTENUATION POND
 - PROPOSED SPOT LEVEL
 - CH 500.000m CHAINAGE MARKER
 - PROPOSED STORM SEWER
 - PROPOSED MANHOLE 1.8mØ
 - PROPOSED HEADWALL
 - SITE EXTENT

P1 For Planning	16.08.23
Stat. Purpose of Issue	Date Auth
P3 Minor amendments	KL 06.09.23
P2 Minor amendment MCC comments	KL 04.09.23
P1 Red line added	KL 16.08.23
Rev Description	By Date Chk'd Auth

Client
Monaghan County Council

Project
N53/A37 Ballynacarry Bridge Replacement Scheme

Designer
ARUP
 50 Ringsend Road
 D04 T6X0
 Dublin
 Ireland

Title
Proposed Storm Drainage Sheet 2 of 4

Sheet Size	Original Scale	Designed/Drawn	Checked	Authorised
A1	1:500	KL	FF	-
Status	Drawing Number	Date	Date	Date
P	N53A37-ARUP-ZZ-XX-DR-CH-018	20/06/2023	20/06/2023	20/06/2023
				P3