

MONAGHAN COUNTY COUNCIL

N54 NORTH ROAD, MONAGHAN RSIS

Preliminary Design Drawings


MONAGHAN COUNTY COUNCIL

N54 NORTH ROAD, MONAGHAN RSIS


Preliminary Design Drawings

DRAWINGS


24252-01-0001	-	SITE LOCATION MAP
24252-01-0101	-	GENERAL LAYOUT
24252-01-0102	-	TYPICAL CROSS SECTION
24252-01-0501	-	DRAINAGE
24252-01-1101	-	KERBS, FOOTPATHS & PAVED AREAS
24252-01-1201	-	SIGNS & ROADMARKINGS

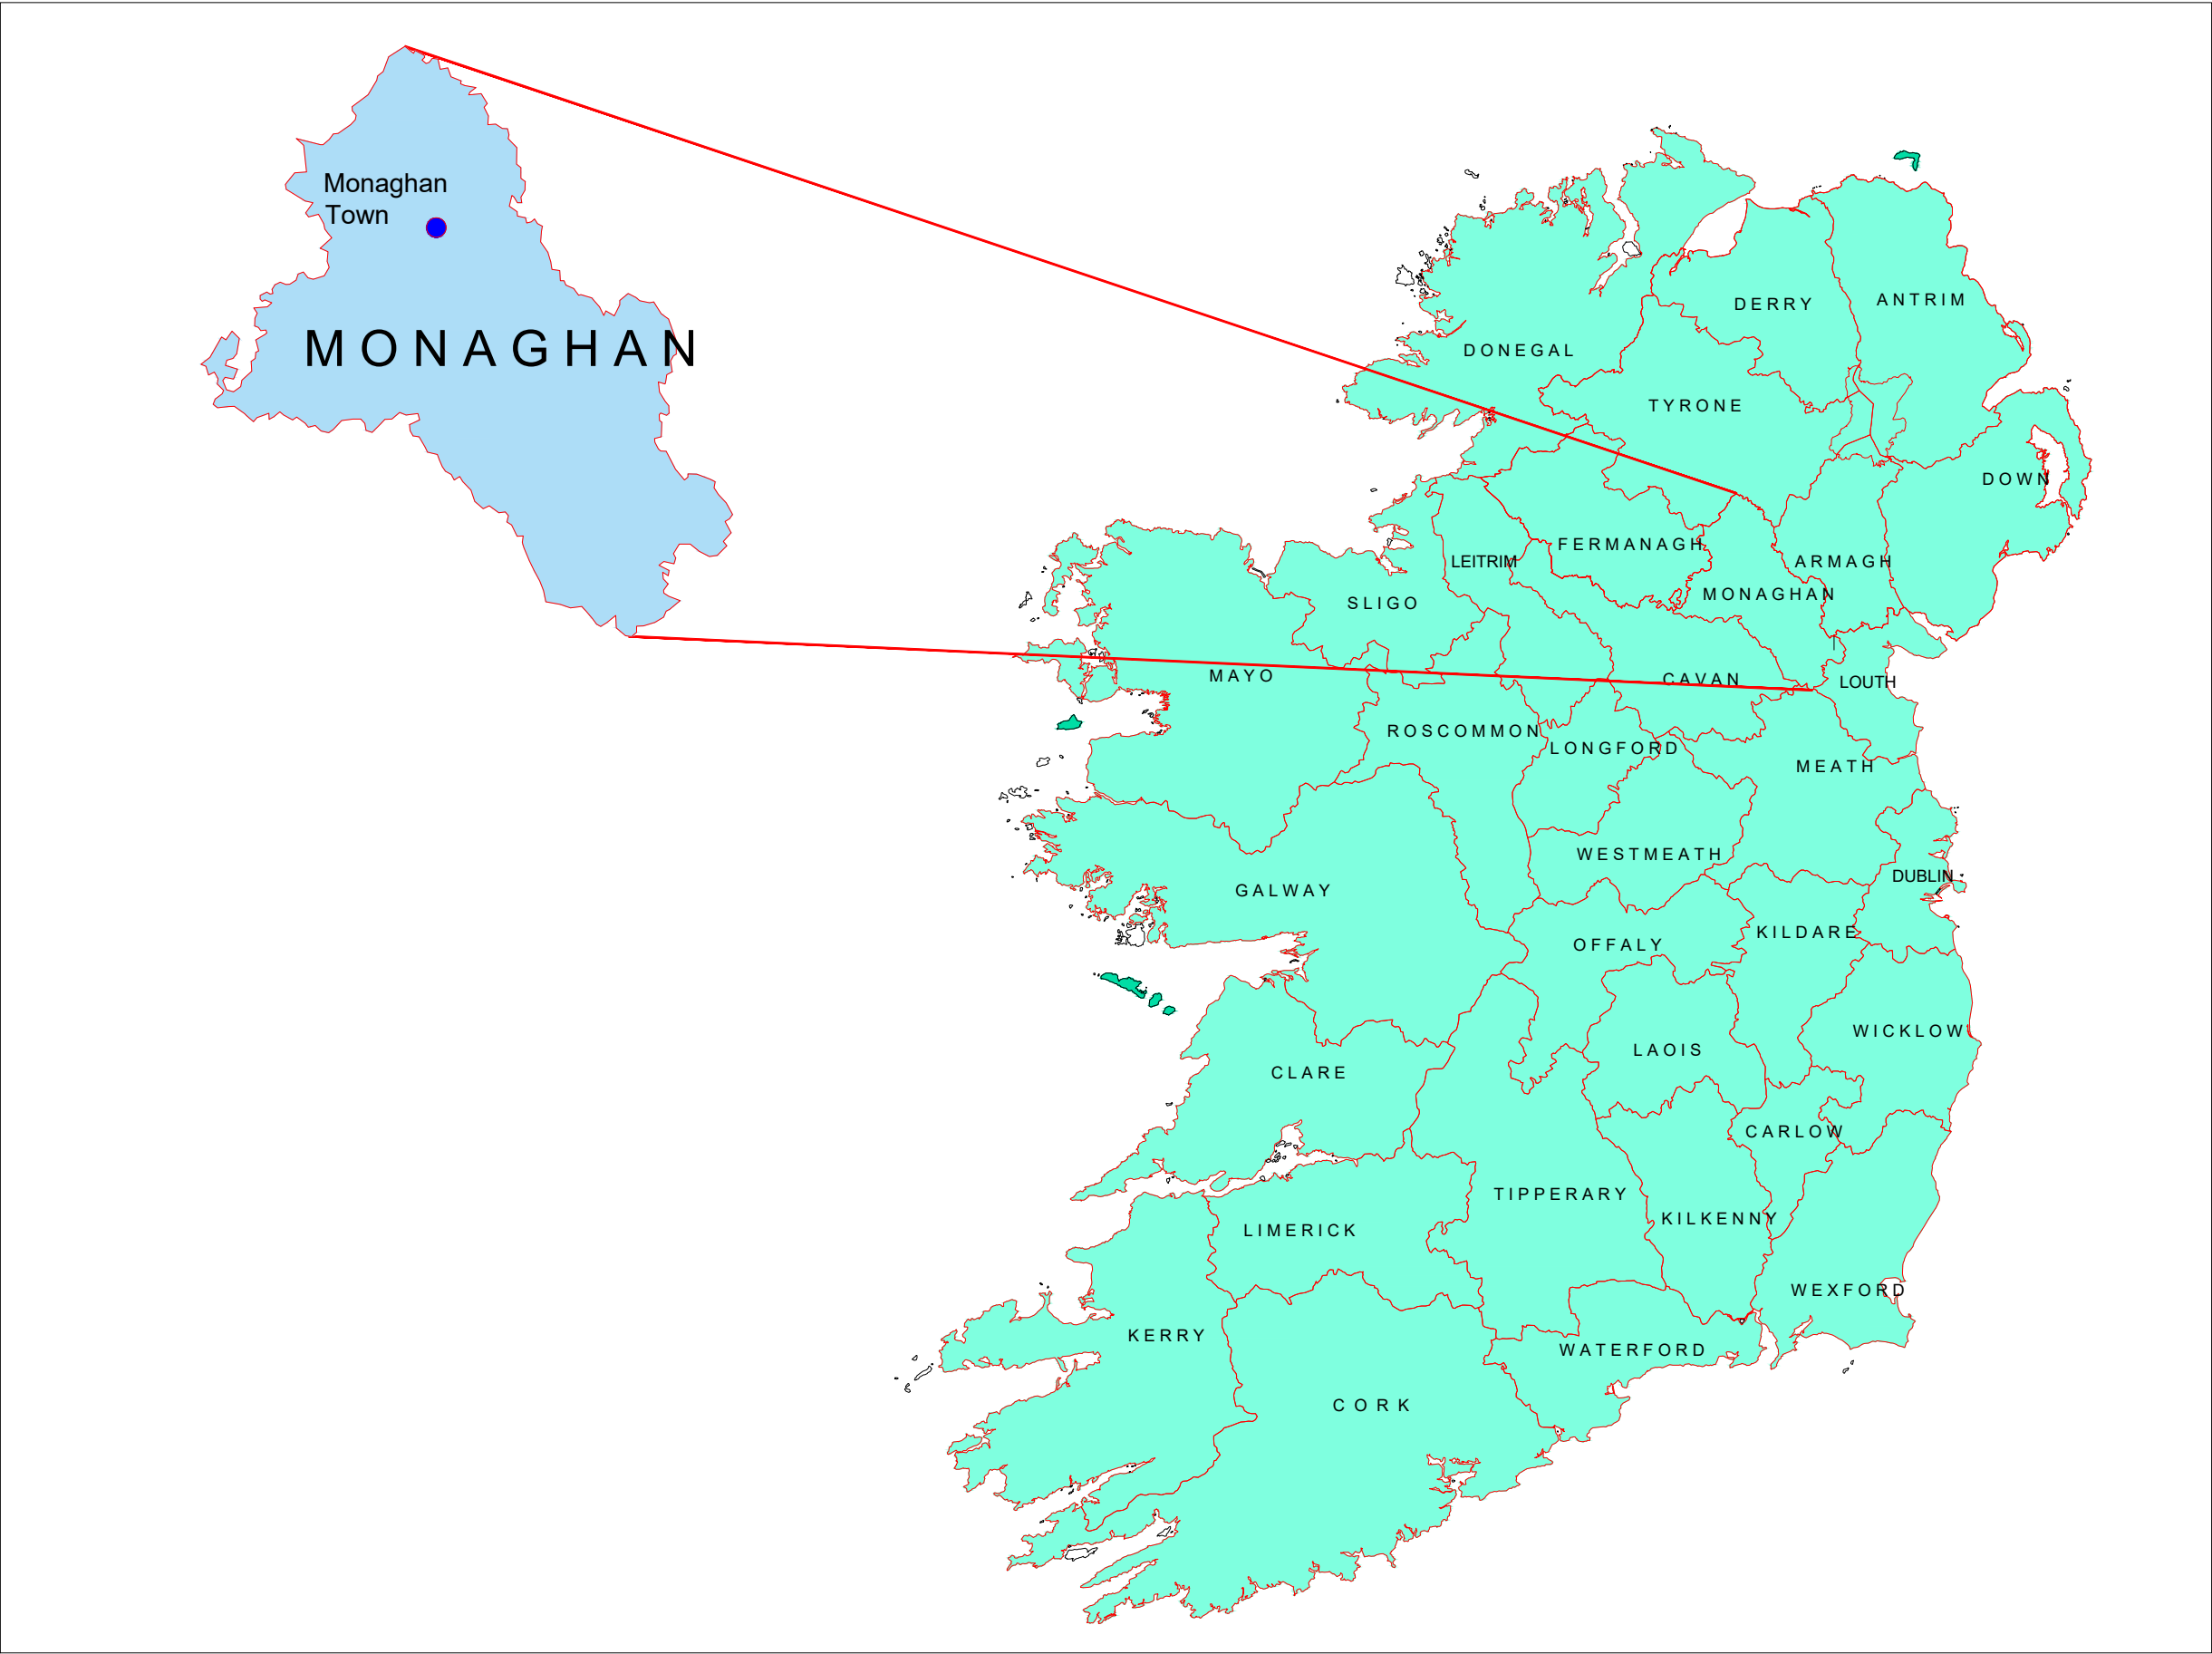

Site Location: NTS

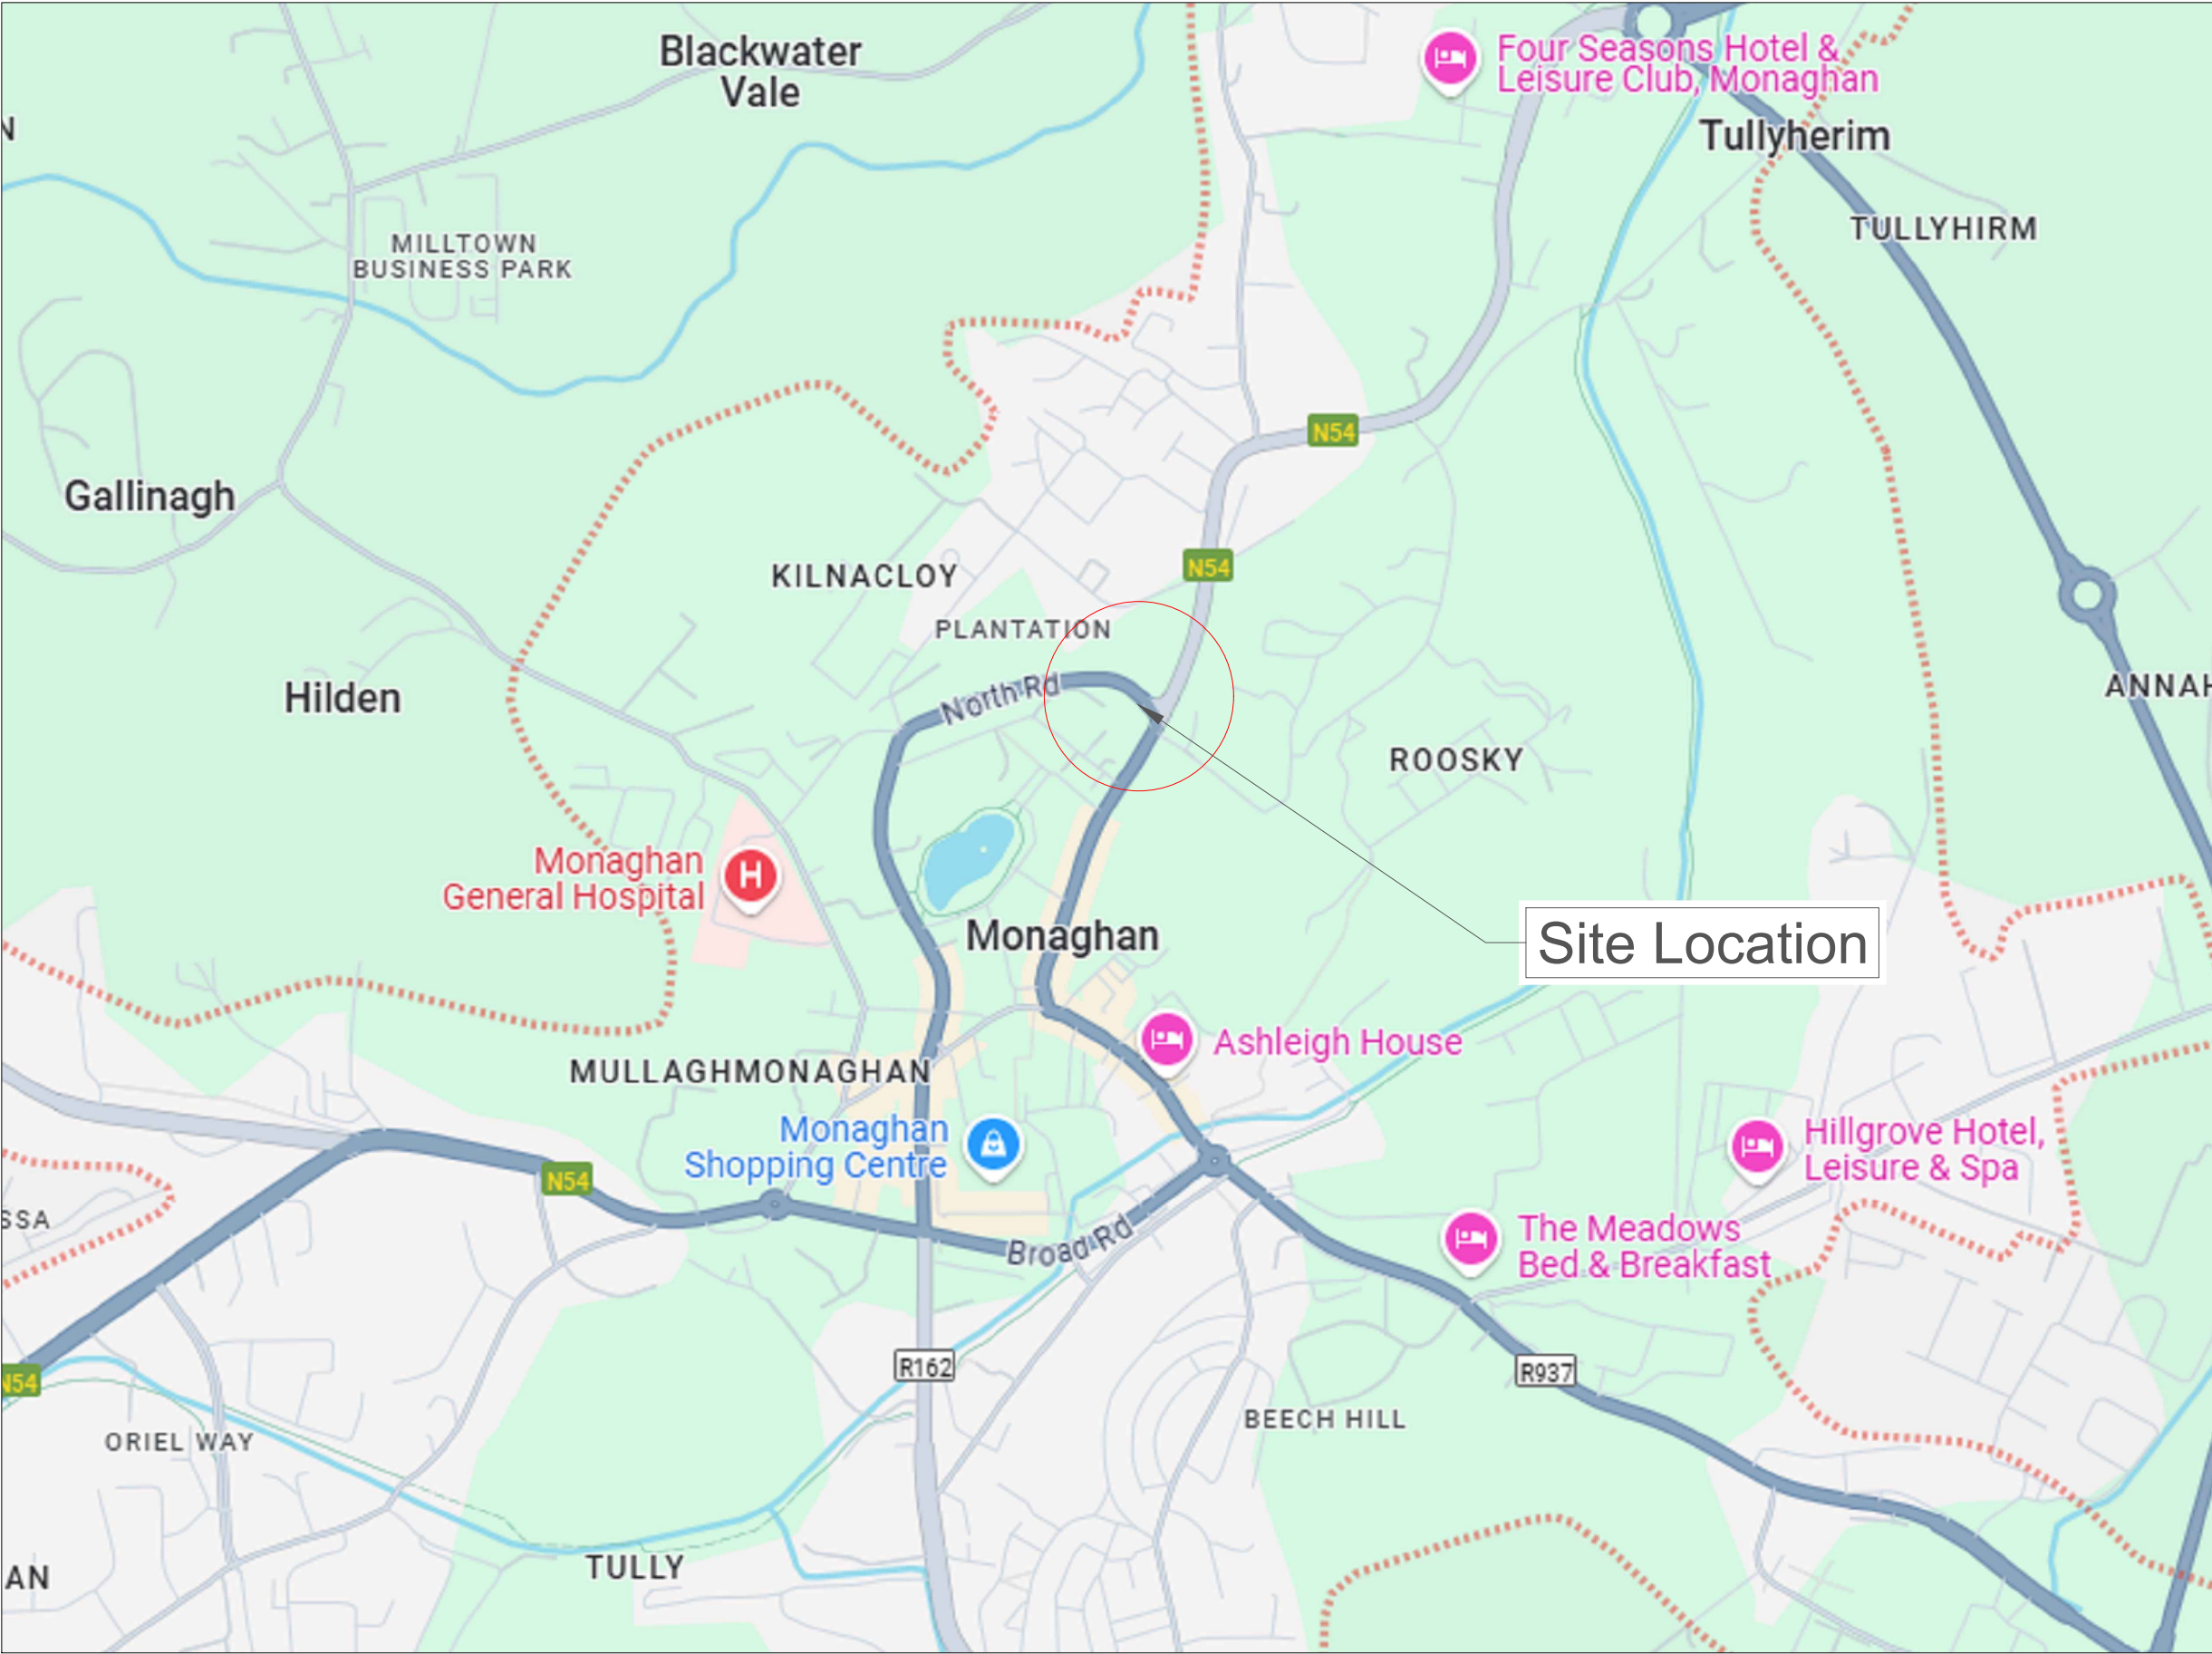

Site Location: NTS

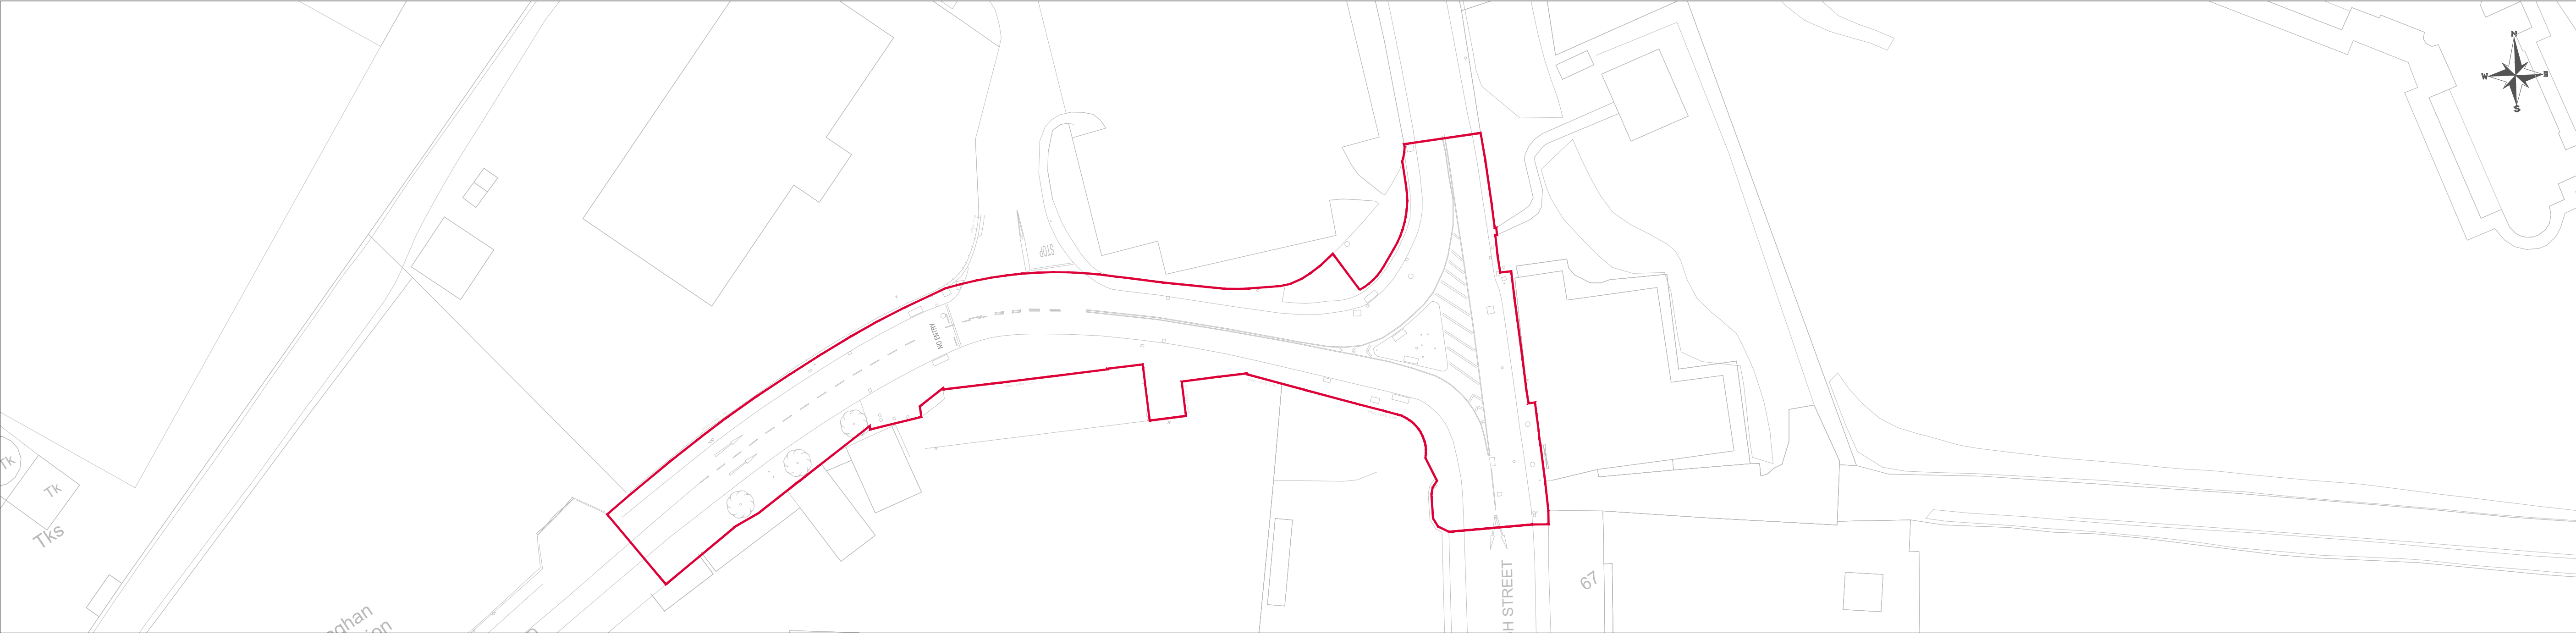

AREA PLAN
SCALE 1:500



Monaghan County Council
The Glen
Glen Rd
Killygowan
Monaghan




7 Ormonde Road,
Kilkenny
Tel: +353(0)567795800
e-mail: info@roadplan.ie

LEGEND

PROPOSED SCHEME EXTENTS

--	--	


Project Title:				N54 NORTH ROAD, MONAGHAN RSIS			
Drawing Title:				Site Location			
Drawn by:	JB	Sheet Size:	A1	Scale:	1:500	Date:	Feb '25
Drawing Number:				24252-01-0001			
Revision:				A			

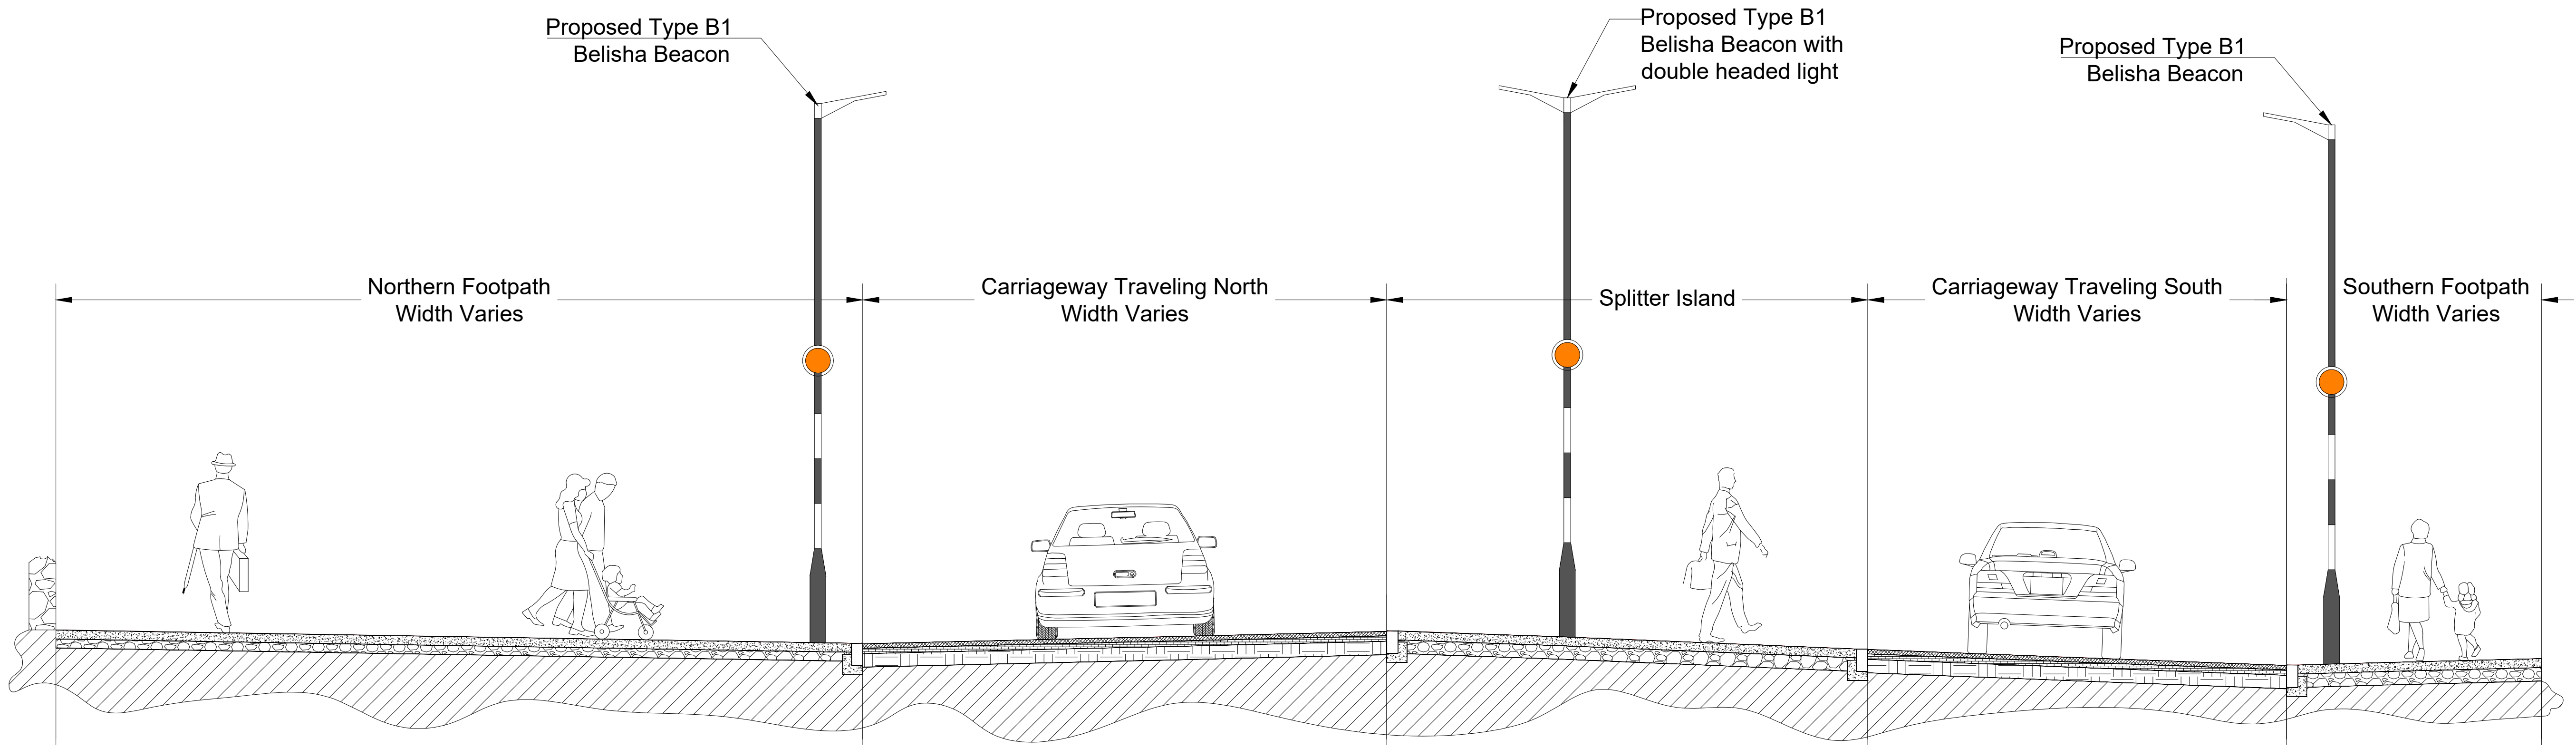

No.	Revision	Date	By	Chk'd	App'd
Designed:	DS	Checked:	AC	Approved:	GF

Project Title: N54 NORTH ROAD, MONAGHAN RSIS			
Drawing Title: Typical Cross Sections			
Drawn by: JB	Sheet Size: A1	Scale: 1:40	Date: Feb '25
Drawing Number: 24252-01-0102		Revision: -	





Bonneagar Iompair Éireann
Transport Infrastructure Ireland



Monaghan County Council
The Glen
Glen Rd
Killygowan
Monaghan



7 Ormonde Road,
Kilkenny
Tel: +353(0)567795800
e-mail: info@roadplan.ie

Legend


- Existing Road Gully to be retained
- Existing Road Gully to be removed
- Proposed Road Gully


A		Updates as per RSA 1 Comments		02-04-2025	DS	AC	GF
No.	Revision			Date	By	Chk'd	App'd
Designed: DS		Checked: AC		Approved: GF			


Project Title:
N54 NORTH ROAD, MONAGHAN RSIS

Drawing Title:
Drainage


Drawn by: JB	Sheet Size: A1	Scale: 1:200	Date: Feb '25
Drawing Number: 24252-01-0501			Revision: A

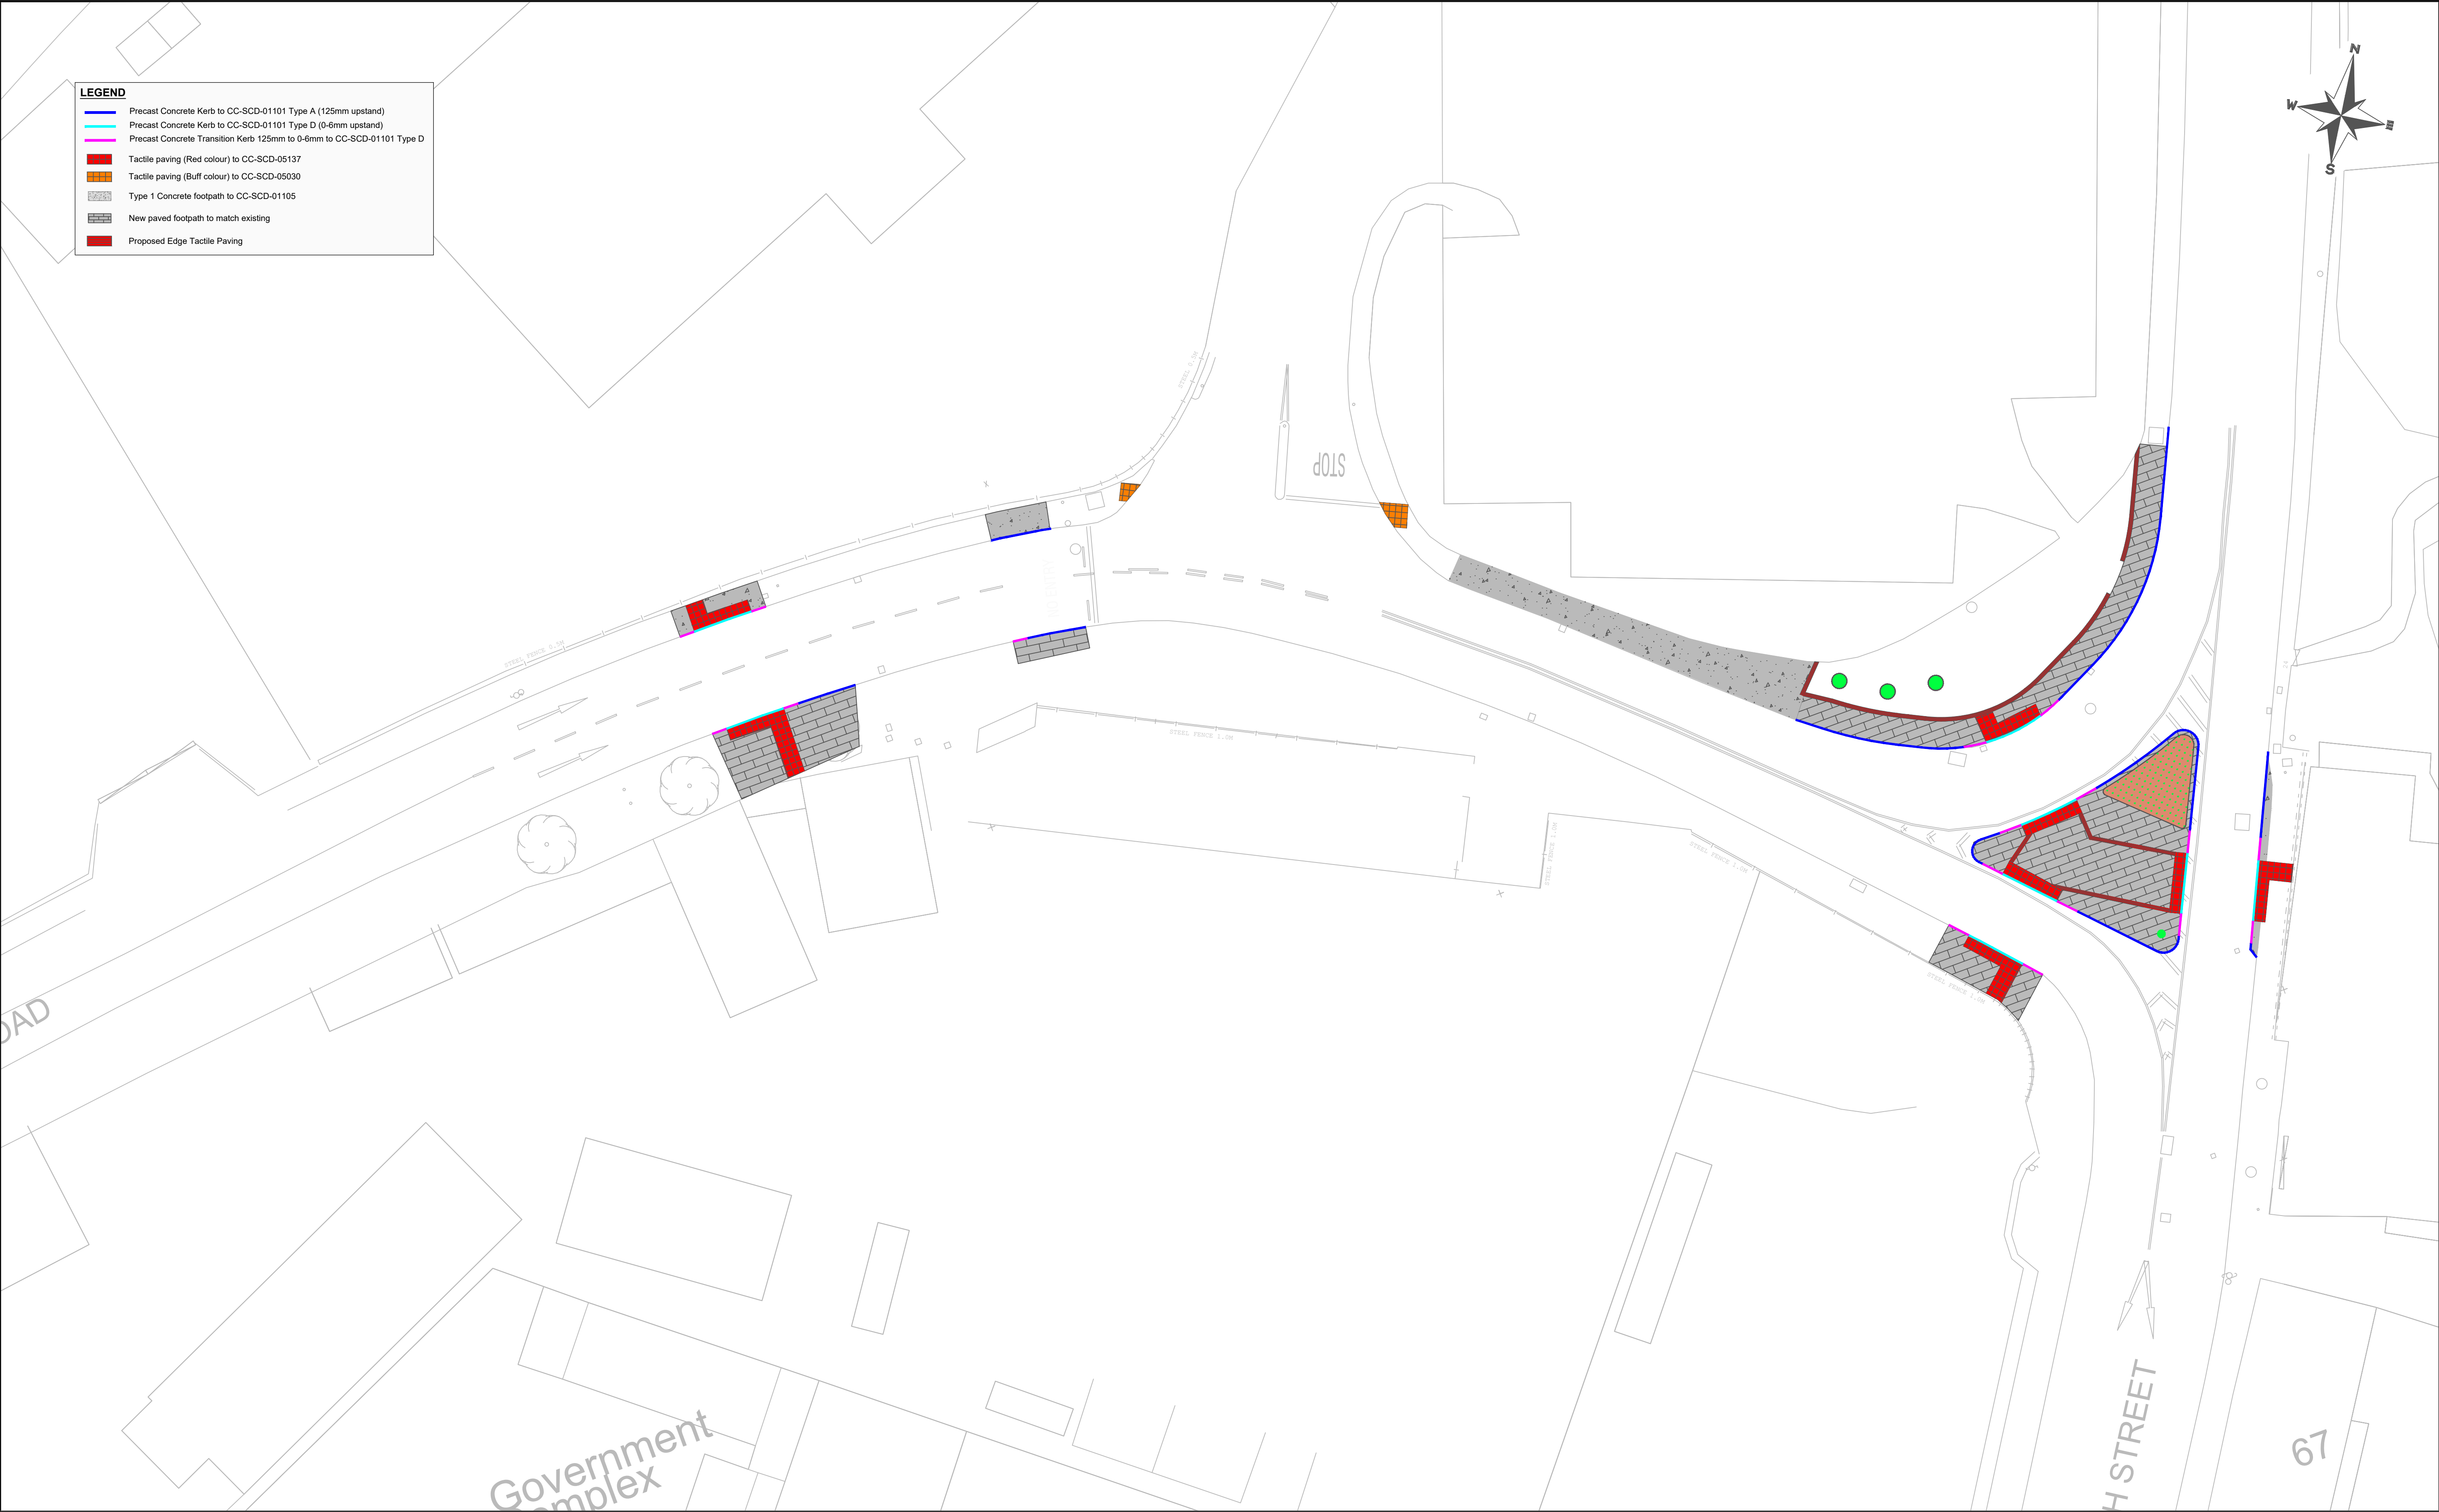

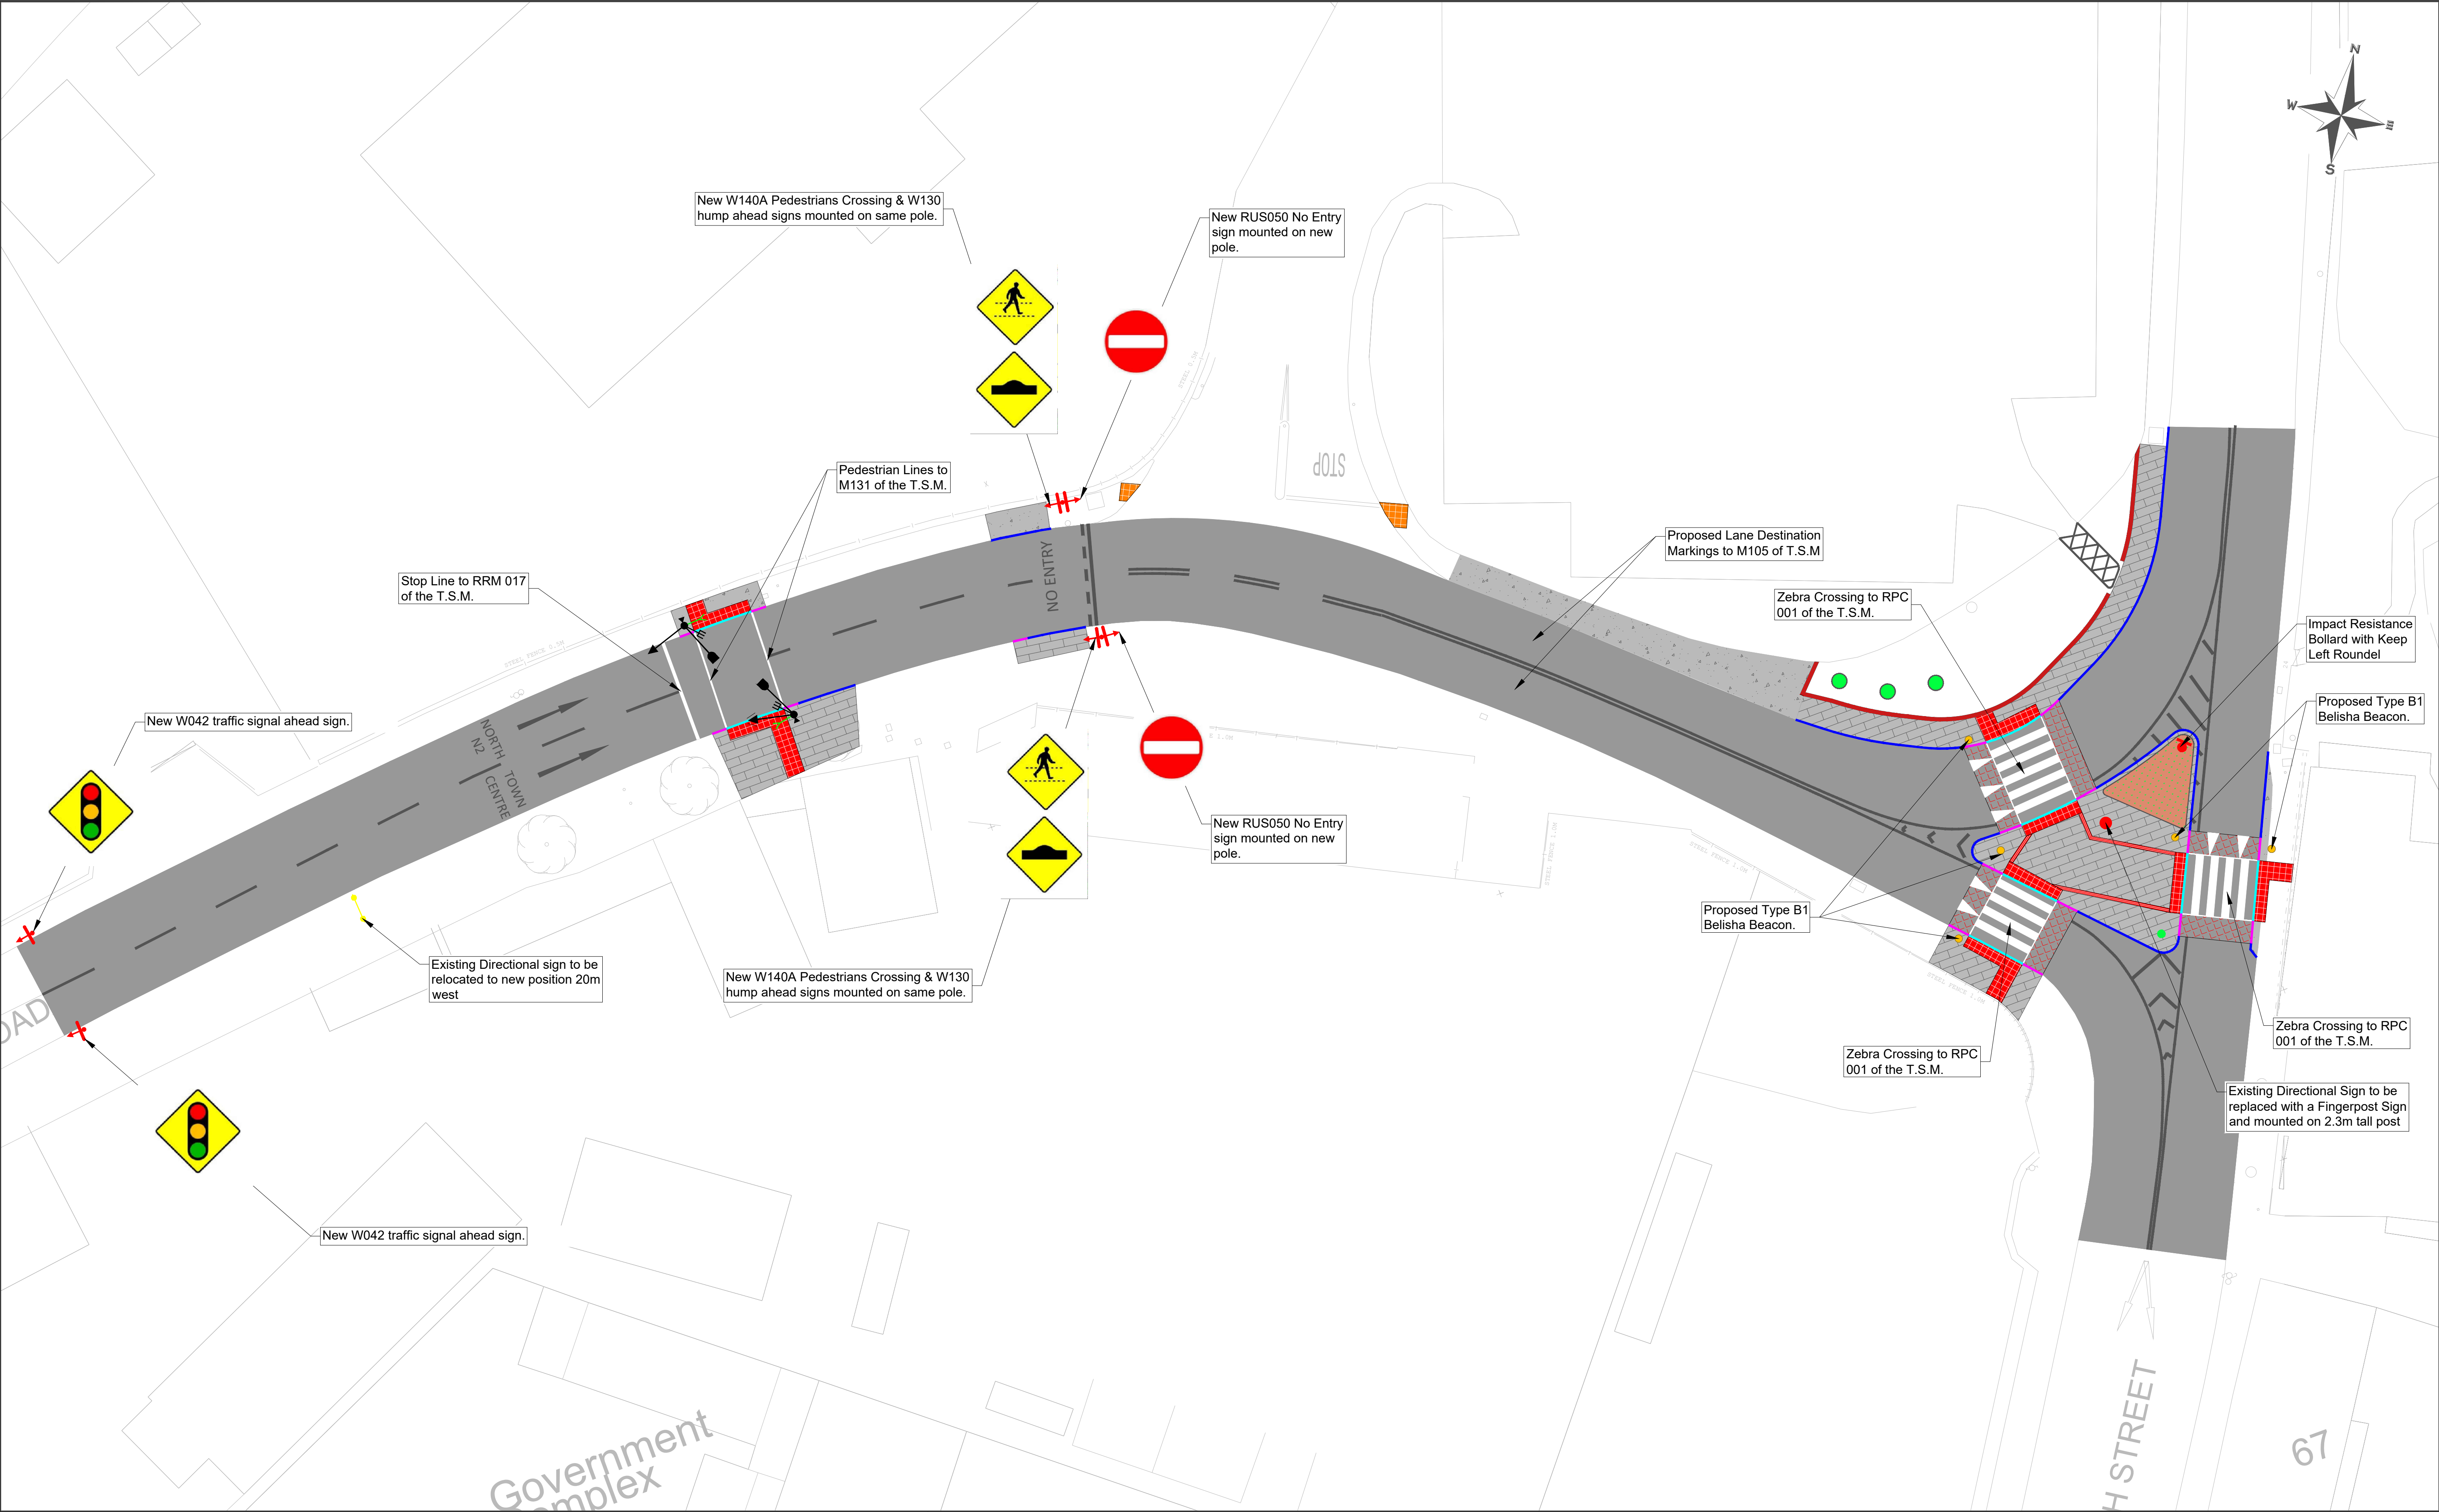




Bonneagair Iompair Éireann
Transport Infrastructure Ireland



Monaghan County Council
The Glen
Glen Rd
Killygowan
Monaghan



7 Ormonde Road,
Kilkenny
Tel: +353(0)567795800
e-mail: info@roadplan.ie

Legend

- 3 Aspect LED Pedestrian Signal with Pedestrian Demand Unit
- Primary Head
- Secondary Head
- Motion Pedestrian/Cycle On-crossing Detector Unit
- Digital Kerbside Detector Unit

B		Updates as per RSA 2 and QA Comments		16-05-2025	DS	AC	GF
A		Updates as per RSA 1 Comments		02-04-2025	DS	AC	GF
No.	Revision			Date	By	Chk'd	App'd
Designed:	DS		Checked:	AC		Approved:	GF

Project Title:
N54 NORTH ROAD, MONAGHAN RSIS

Drawing Title:
Signs and Roadmarkings

Drawn by:	JB	Sheet Size:	A1	Scale:	1:200	Date:	Feb '25
Drawing Number:						24252-01-1201	
						Revision:	
						B	