





Poort van Baarn



Poort van Baarn - Grade separating modes at the western junction.



UNDERPASS CONCEPT LAYOUT

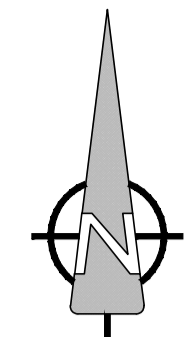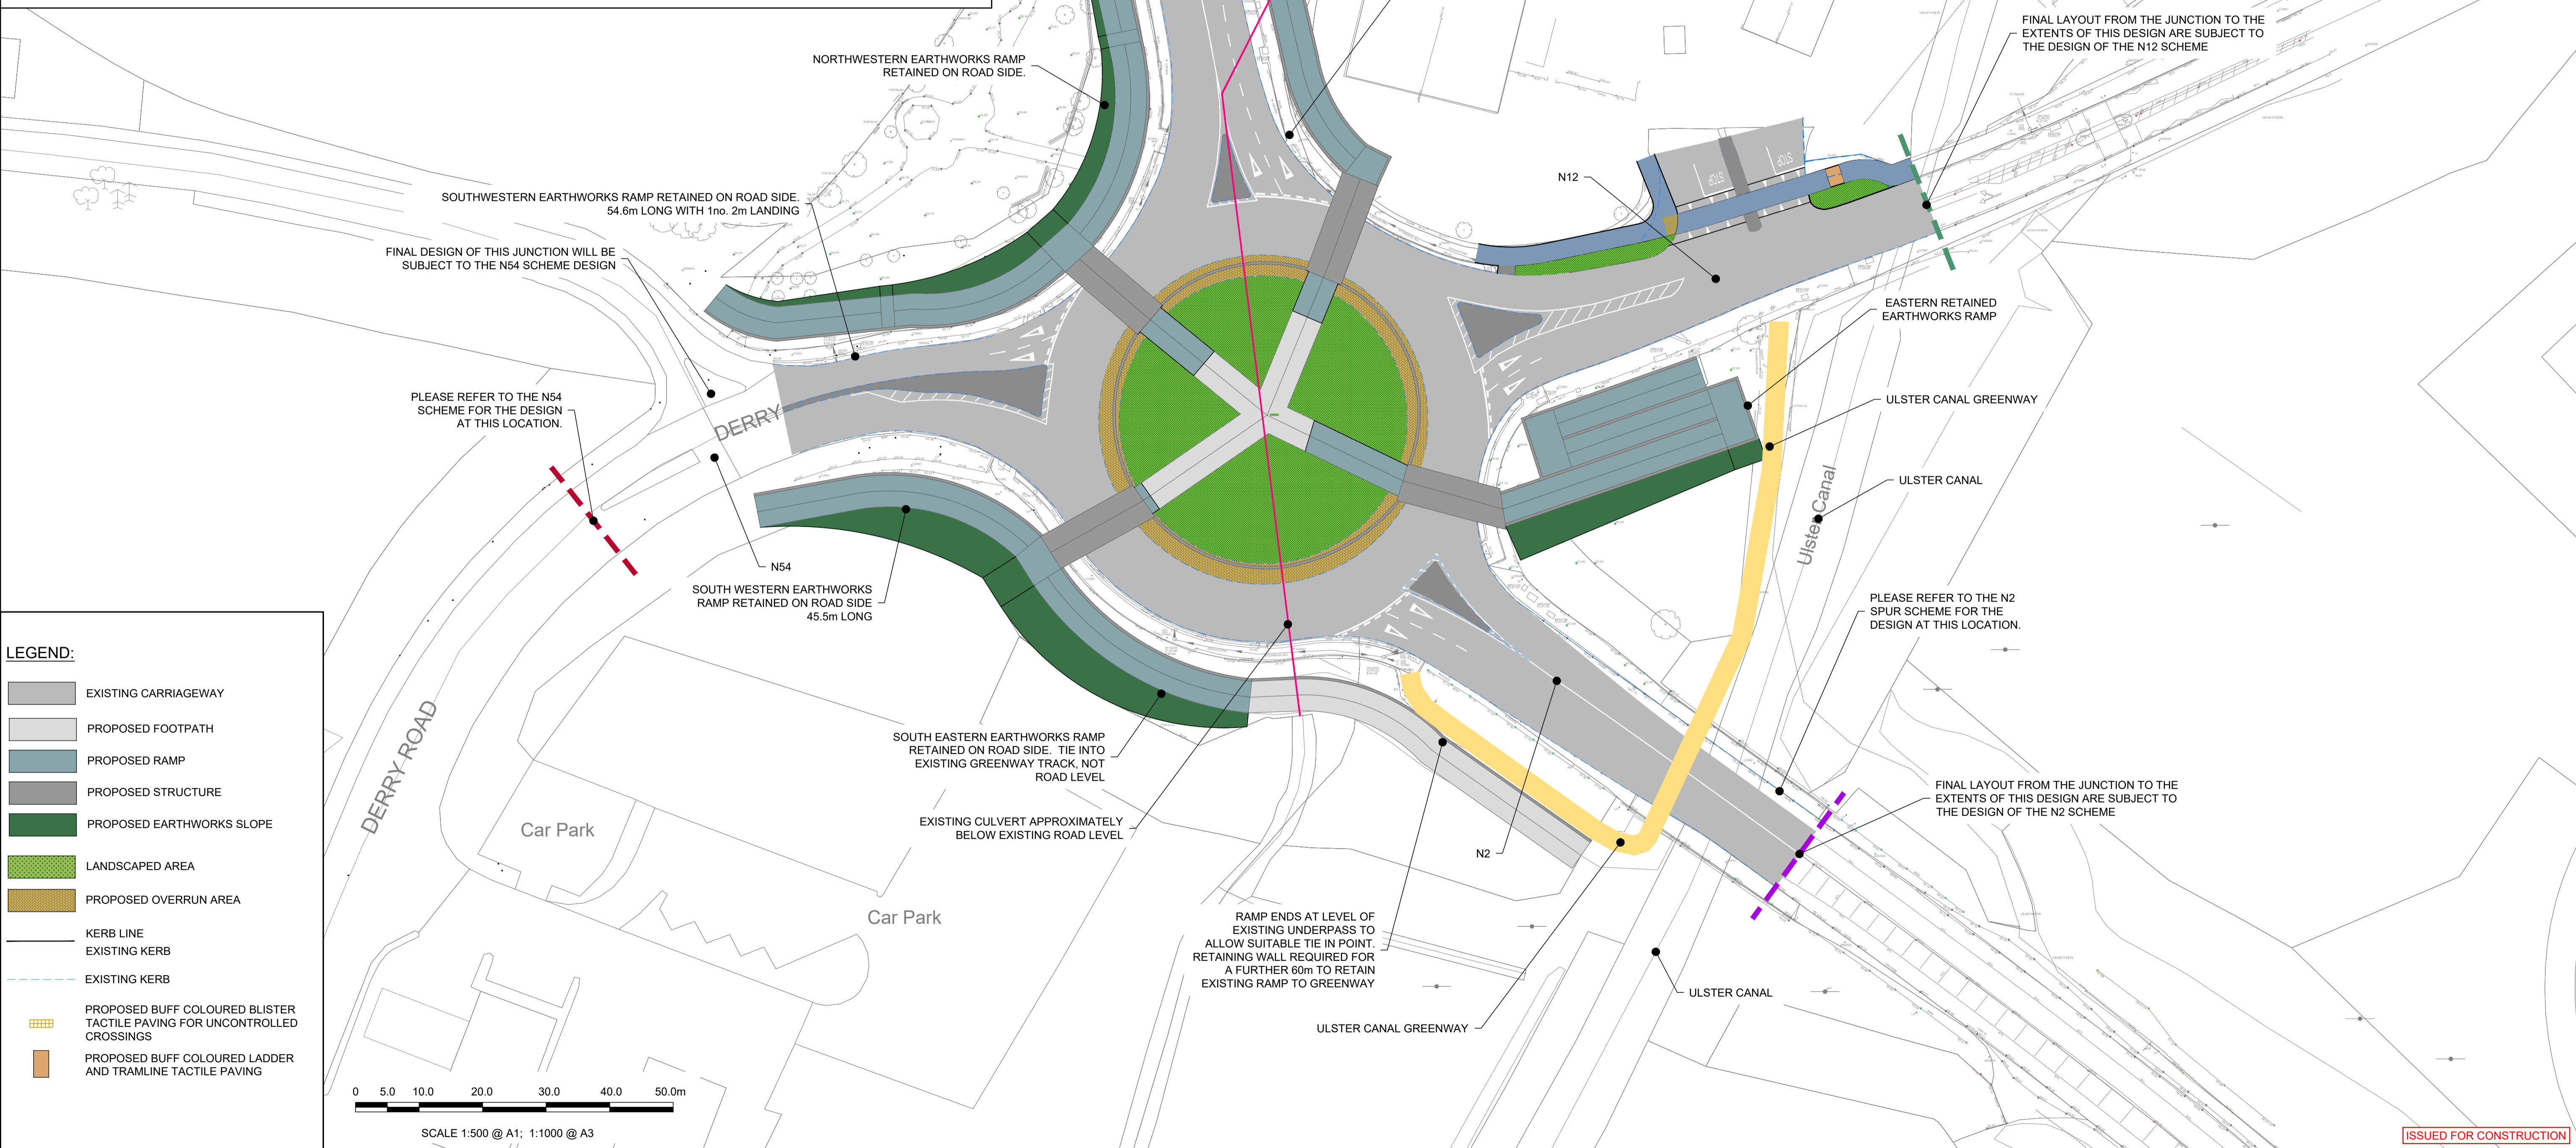

LEGEND:

- EXISTING CARRIAGEWAY
- PROPOSED FOOTPATH
- PROPOSED RAMP
- PROPOSED STRUCTURE
- PROPOSED EARTHWORKS SLOPE
- LANDSCAPED AREA
- PROPOSED OVERRUN AREA
- KERB LINE
- EXISTING KERB
- EXISTING KERB
- PROPOSED BUFF COLOURED BLISTER TACTILE PAVING FOR UNCONTROLLED CROSSINGS
- PROPOSED BUFF COLOURED LADDER AND TRAMLINE TACTILE PAVING

Disclaimer:

a. This document has been prepared pursuant to and subject to the terms of AECOM's appointment by its client. AECOM accepts no liability for any use of this document other than by its original client or following AECOM's express agreement to such use, and only for the purpose for which it was prepared and provided.

b. O.S. data used for plans are printed under © Ordnance Survey Ireland Government of Ireland. All rights reserved. Licence Number: CYAL50343160 © National Mapping Division of 'Taithe Éireann'. All elevations are in metres and relate to OSI Geoid Model (OSGM15) Mean Head. All Co-ordinates are in Irish Transverse Mercator Grid (ITM) as defined by OSI active local GPS station.

SAFETY, HEALTH AND ENVIRONMENTAL INFORMATION BOX

It is assumed that all works on this drawing will be carried out by a competent contractor working, where appropriate, to an appropriate method statement.

This drawing is to be used only for the purpose of issue that it was issued for and is subjected to amendment.

Rev	Date	Dm	Ch'k'd	App'd	Description
P01	11/03/2024	TM	JT	AM	ISSUED FOR INFORMATION

Client

Date: 09/04/2024

Project Code: BCIDA

Engineering Designer

Scale 1:500 @ A1
1:1000 @ A3

Originator Code: ACM

Programme Title: **N2 Spur**

Drawing Title: **COOLSHANNAGH ROUNDABOUT GENERAL ARRANGEMENT OPTION 9 - UNDERPASS**

Drawing File Name: 60677999_SK_019

Sheet Number: 1 of 1

Status: 1

Rev: P01

ISSUED FOR CONSTRUCTION