



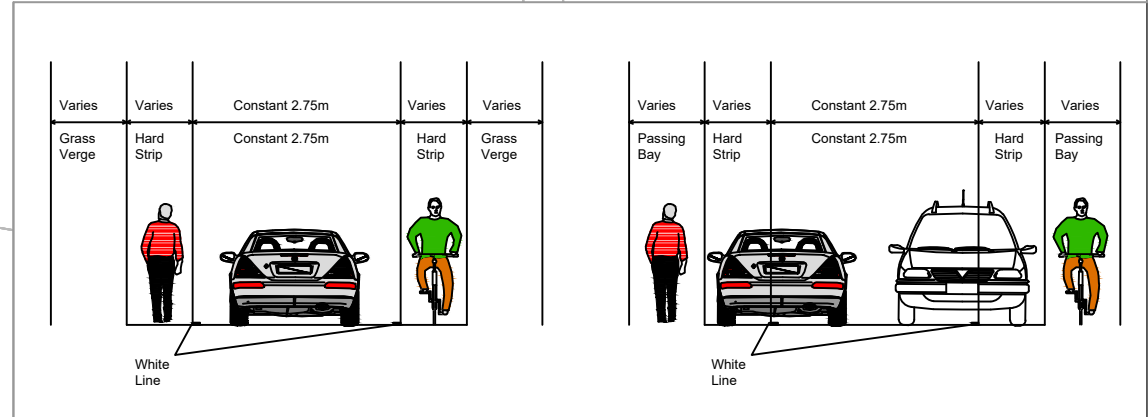

MATCHLINE: FOR CONTINUATION: SEE DRG. No. 11804-07-1103

MATCHLINE: FOR CONTINUATION: SEE DRG. No. 11135-6752-04

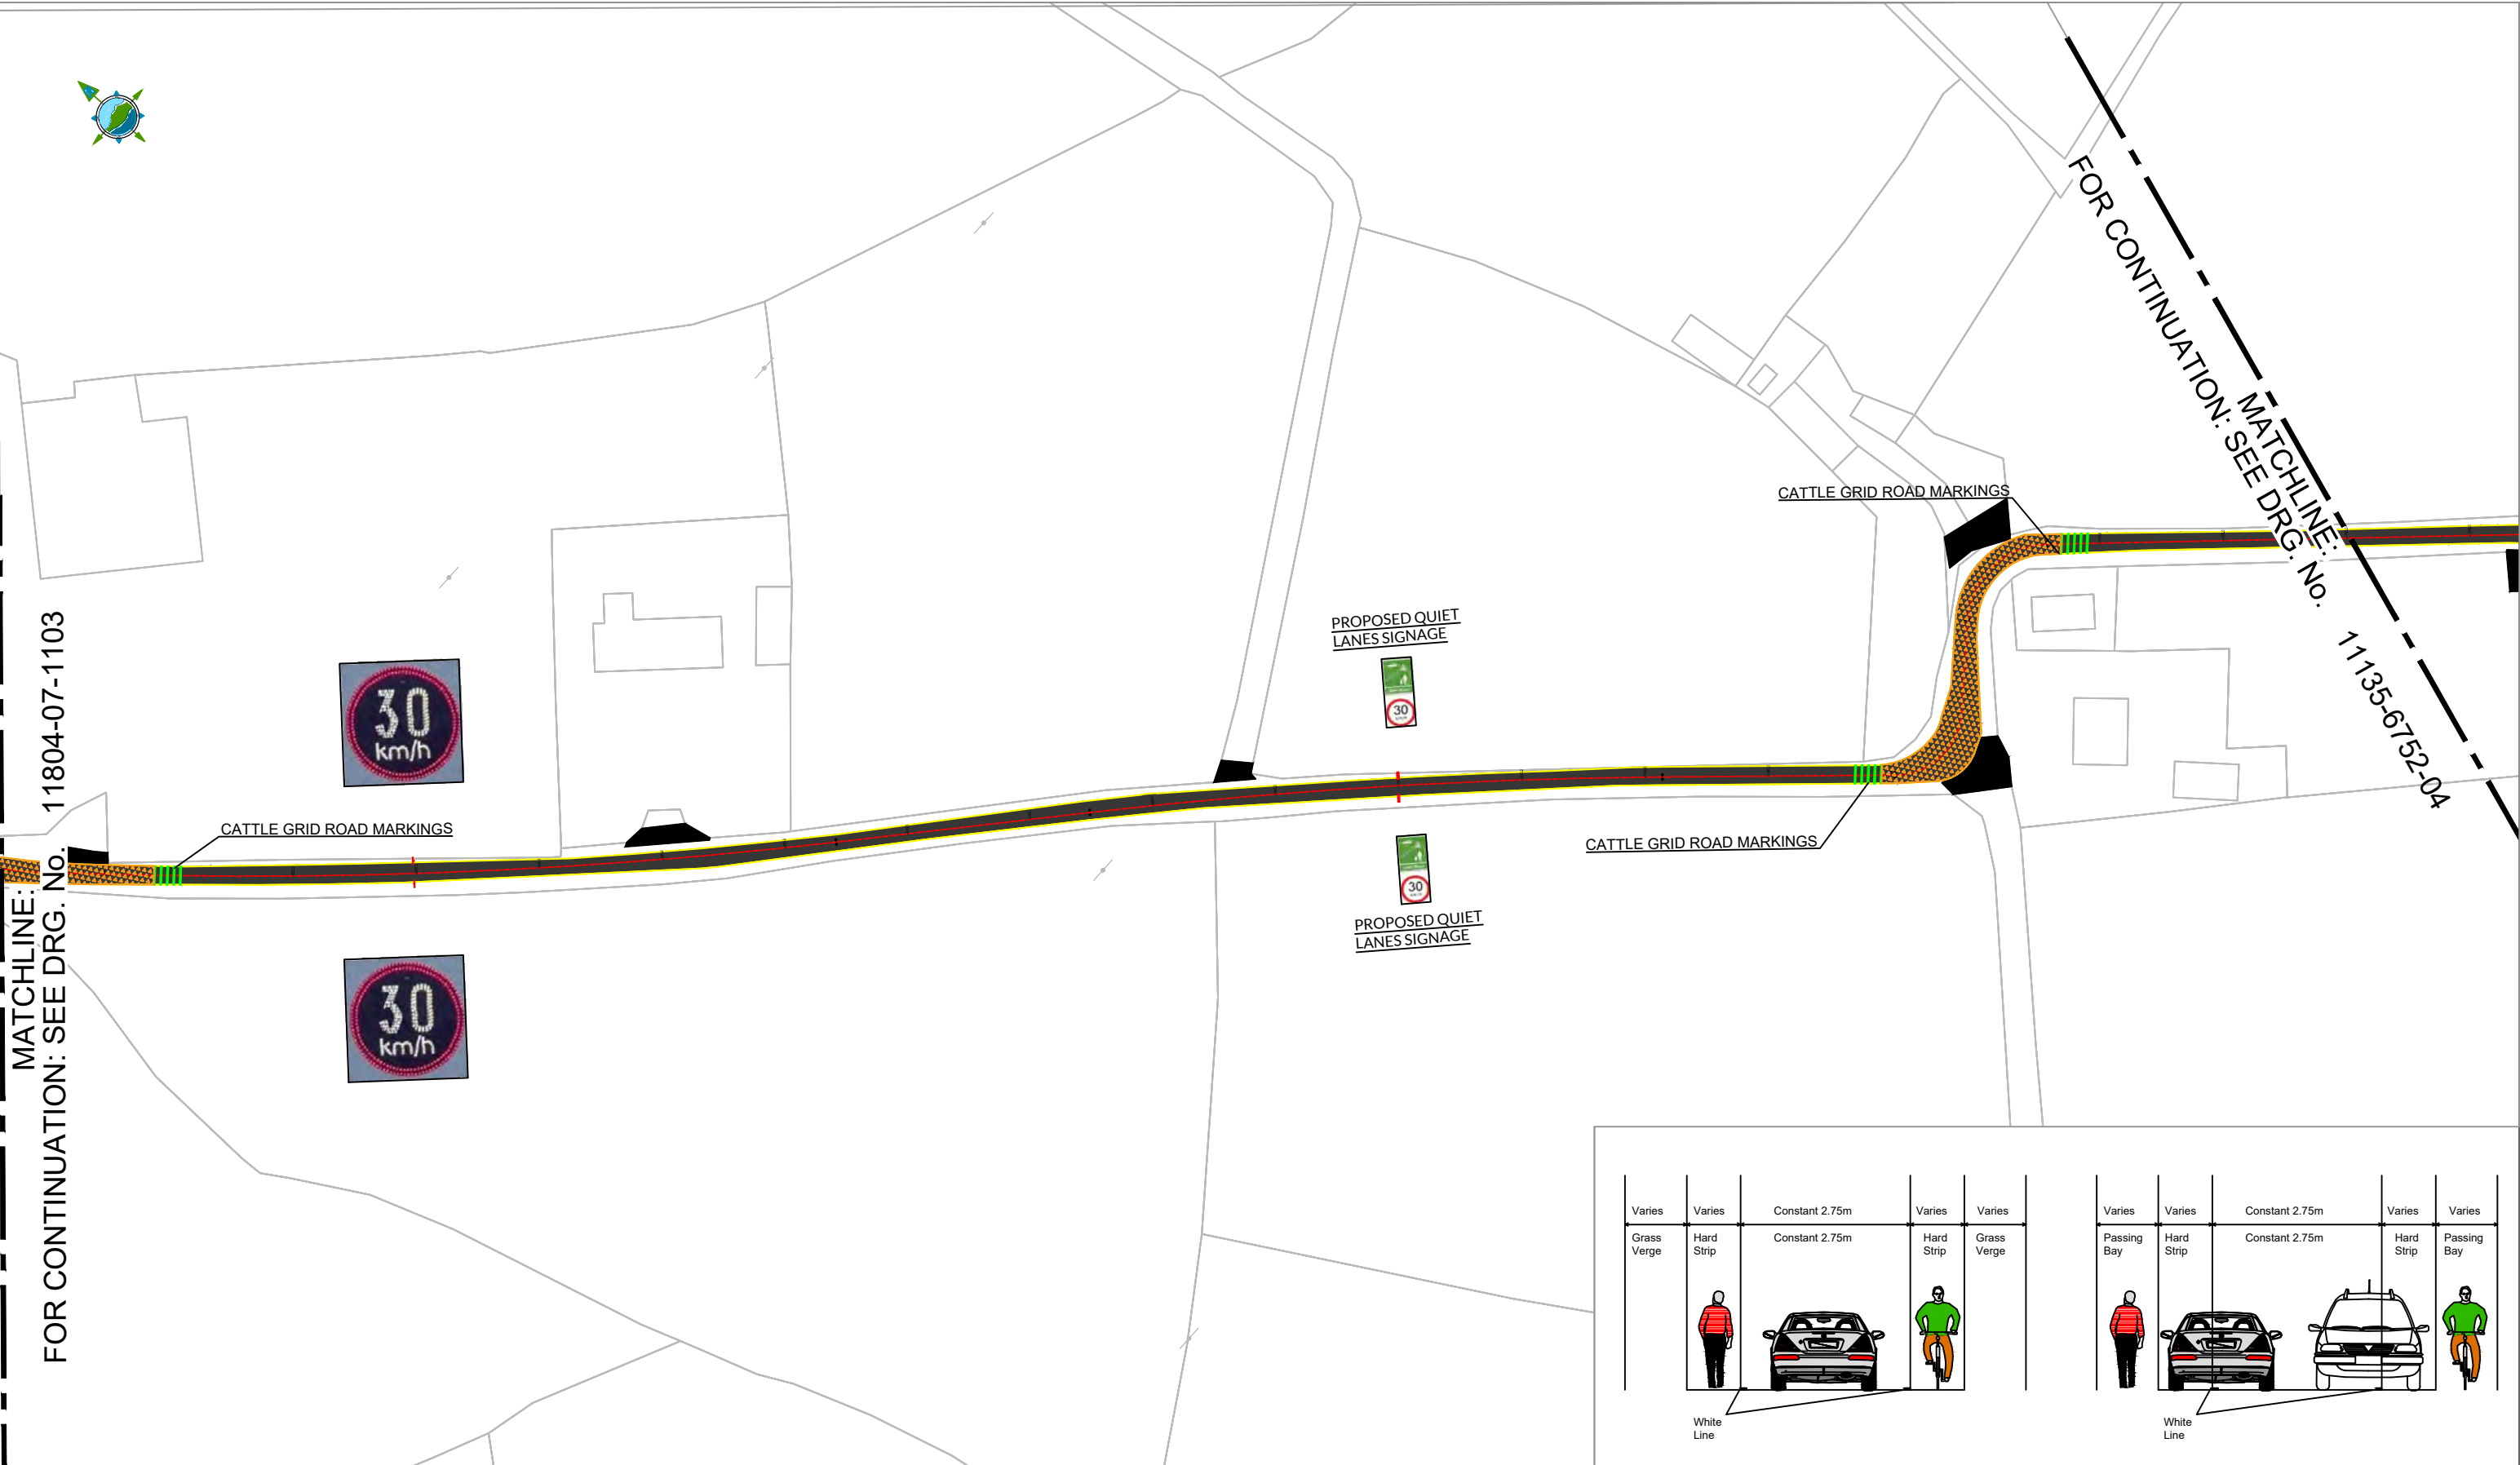

LEGEND:

- Cattle Grid Road Markings
- Setbacks
- Passing Bays
- New Footpath
- Existing Footpath
- Road Centerline

Rev	Date	Description	By	Chkd.
B	20/01/2025	Proposed Works	SF	JOF
A	03/10/2024	Proposed Works	SF	JOF

Client: Monaghan County Council

Project: 2023 Active Travel Schemes
Scheme 7 Ballinode to Scotstown

Title: Sketch Design

Prepared by: SF

Checked: JOF

Date: January 2025

Project Director: John O'Flaherty

Drawing Status: Proposed Layout

Scale @ A1: 1:1000

TOBIN Consulting Engineers, Market Square, Castlebar, Co. Mayo, Ireland. tel: +353-(0)94-9021401 fax: +353-(0)94-9021534 e-mail: castlebar@tobin.ie www.tobin.ie

Revision: **REV B**

11804-07-1103

TOBIN Consulting Engineers will not be liable for any use of this document for any purpose other than that for which it was originally prepared and provided. Except where specifically and explicitly agreed in writing by TOBIN Consulting Engineers, as copyright holder, no part of this document may be reproduced or transmitted in any form and this document shall not be relied upon by any third party for any purpose.