


Tullyhirm Lane

835000

835000

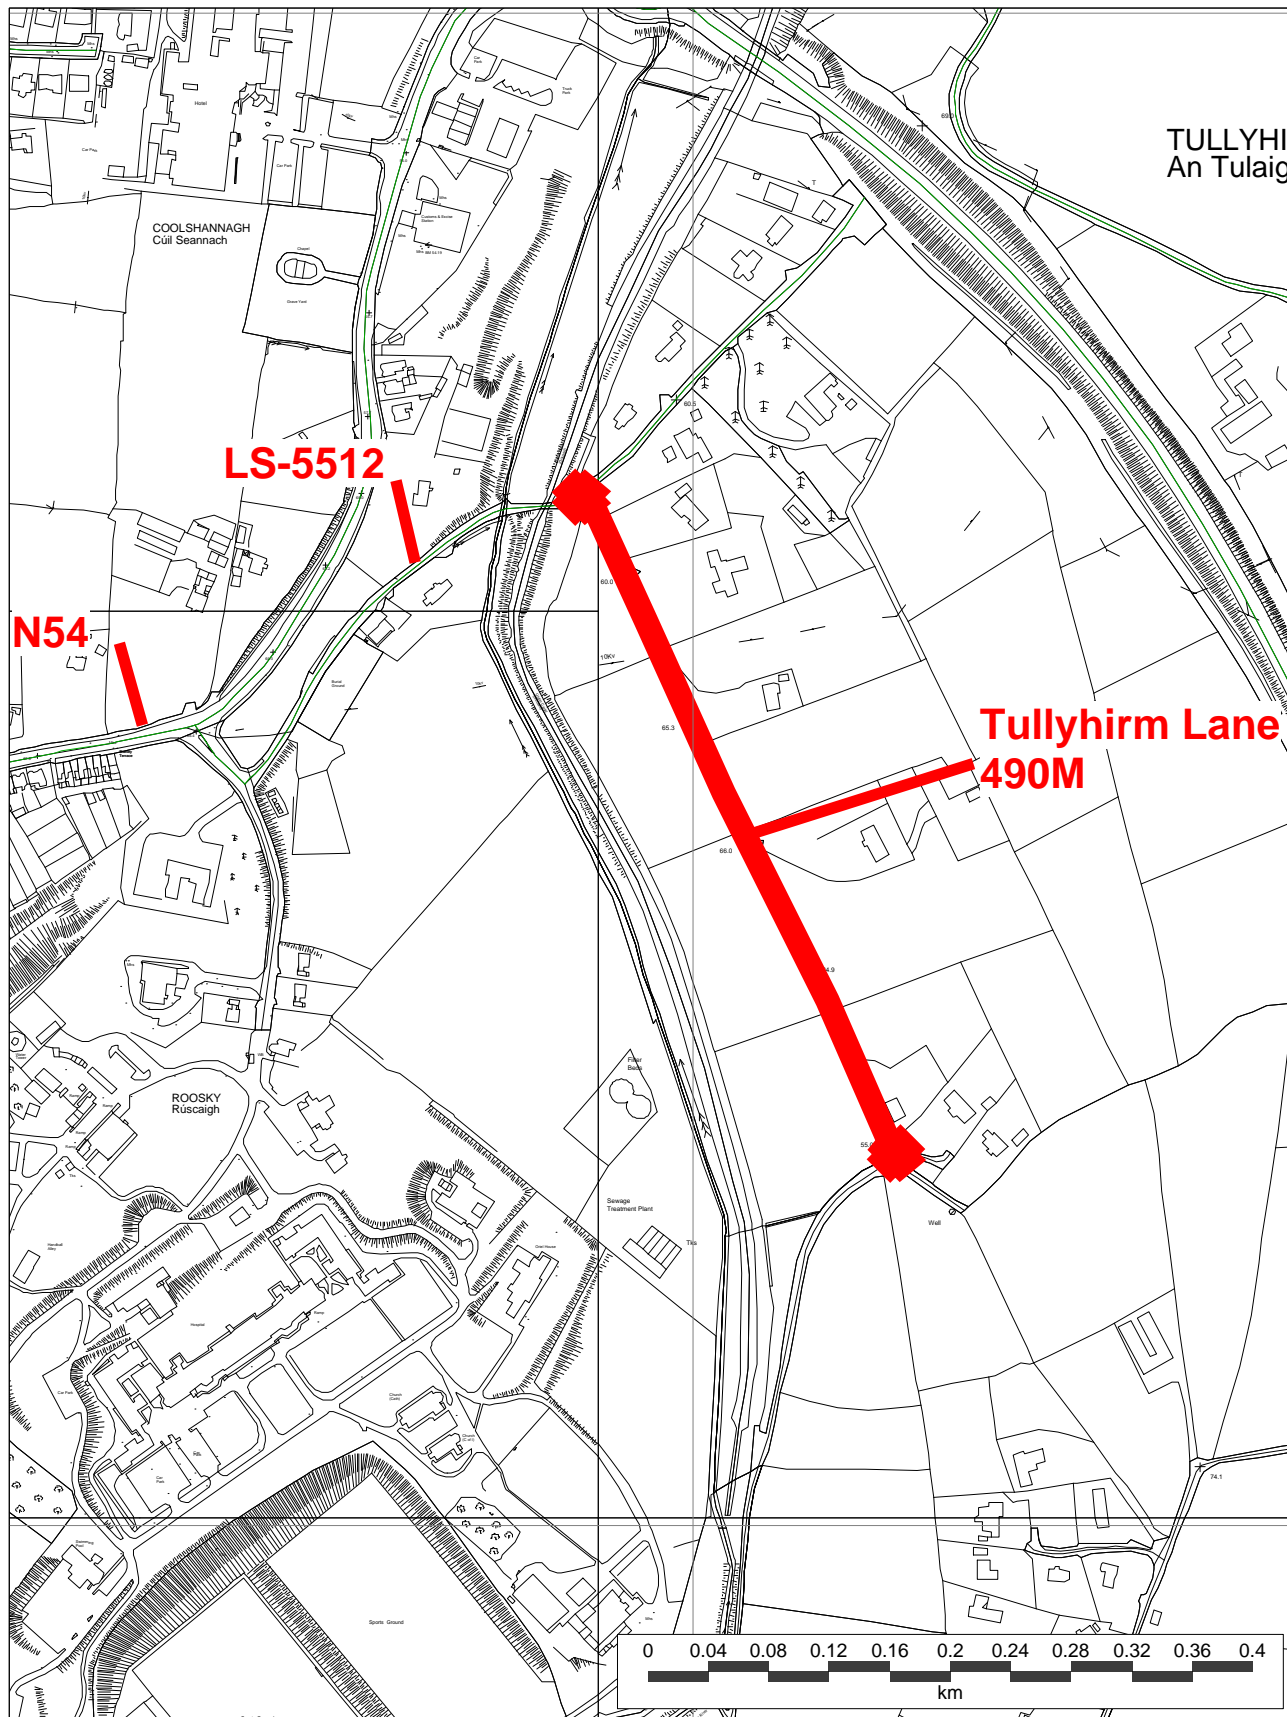

834000

834000

Project:

Tullyhirm Proposed Taken in Charge



© Ordnance Survey Ireland. All rights reserved.
Licence number 2010/03 CCMA/Monaghan County Council.

Site Boundary Outlined in Red


Right of Way/Wayleave depicted in Yellow (if applicable)

Comhairle Chontae Mhuineacháin,
Oifigi Contae,
An Glenn,
Muineachán,
Guthá 047 30500

Monaghan County Council,
County Offices,
The Glen, Monaghan
Phone: 047 30500
Fax: 047 82739



Townland:	Tullyhirm
Map Sheet/s:	001
Area (sq m):	1470m ²

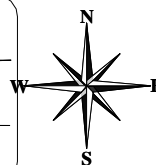

Drawn By:	Tullyhirm Lane
Survey By:	DF
Date:	02:06:21
Scale:	1:5000